


MICHAEL OAKES ARCHITECTS LTD.

Michael Oakes (Director) B.A. Hons Arch, Dipl. Arch, Registered Architect

REGISTERED ARCHITECTS, DESIGNERS + ILLUSTRATORS

Telephone: 01895 235089 - E-mail: michaeloakesarchitect@googlemail.com

Canopy Footprint

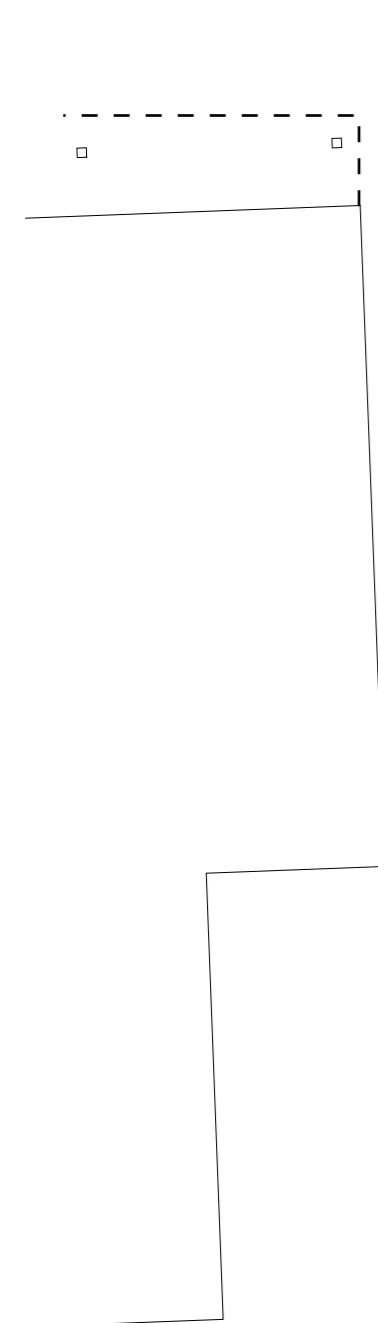


No. 35

No. 37

Front Garden

Rear Garden

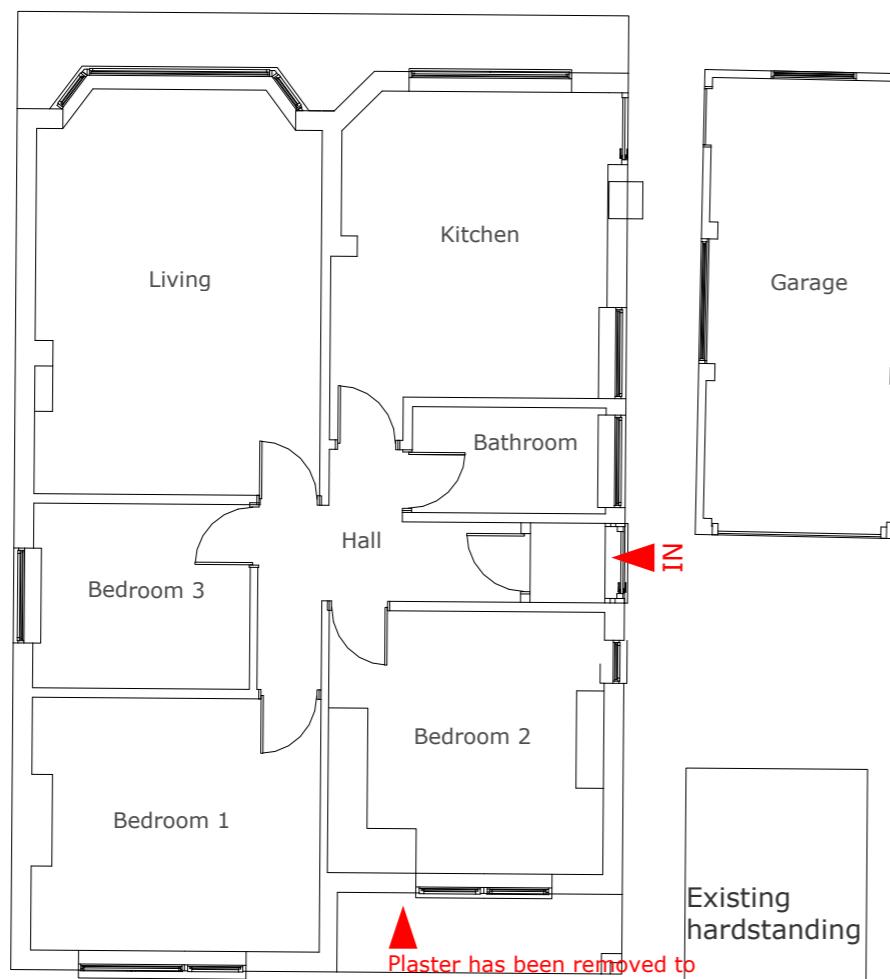


Ground Floor Plan


No. 39

Rear Garden

Front Garden

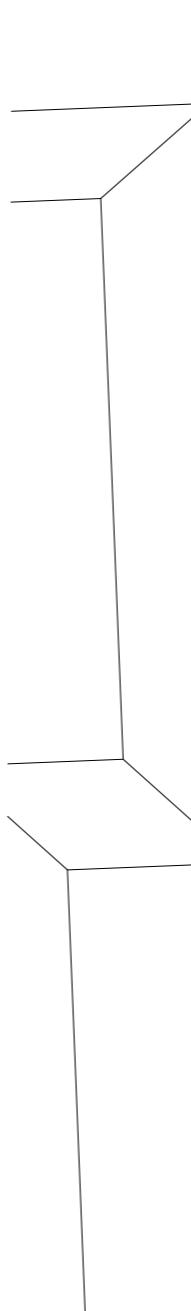

Roof Plan

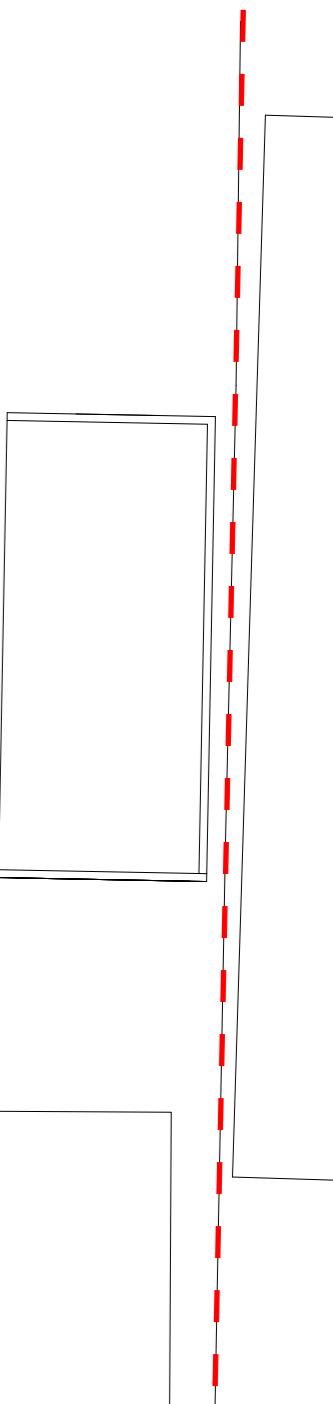

Address

37 Halford Road,
Ickenham
UB10 8PZ

Client

Luke + Natalie Poundall

Date

October
2023



1:100 @ A3
0 1 2 3 4 5 10m

Drawing Title

As Existing
Floor Plans

Project no./ Stage/

0421- PLA-

Revision notes:

A - First Issue

Drawing no./ Revision

04_A


Drawn by: MM

MICHAEL OAKES ARCHITECTS LTD.


Michael Oakes (Director) B.A. Hons Arch, Dipl. Arch, Registered Architect

REGISTERED ARCHITECTS, DESIGNERS + ILLUSTRATORS

Telephone: 01895 235089 - E-mail: michaeloakesarchitect@googlemail.com

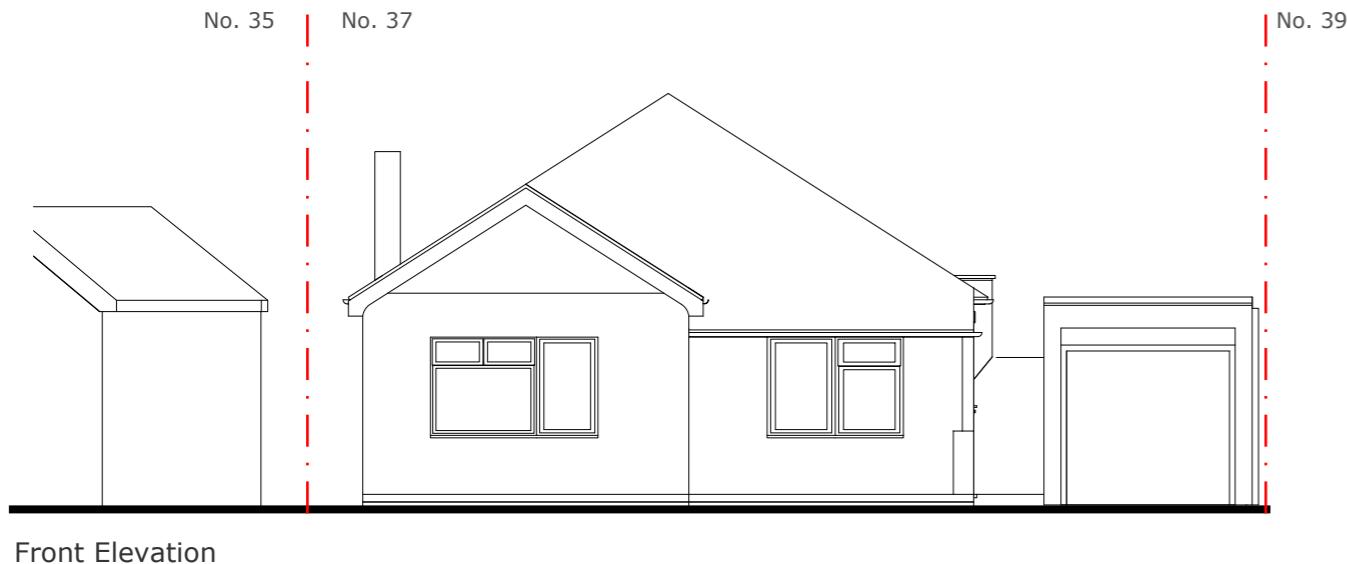


Front Elevation

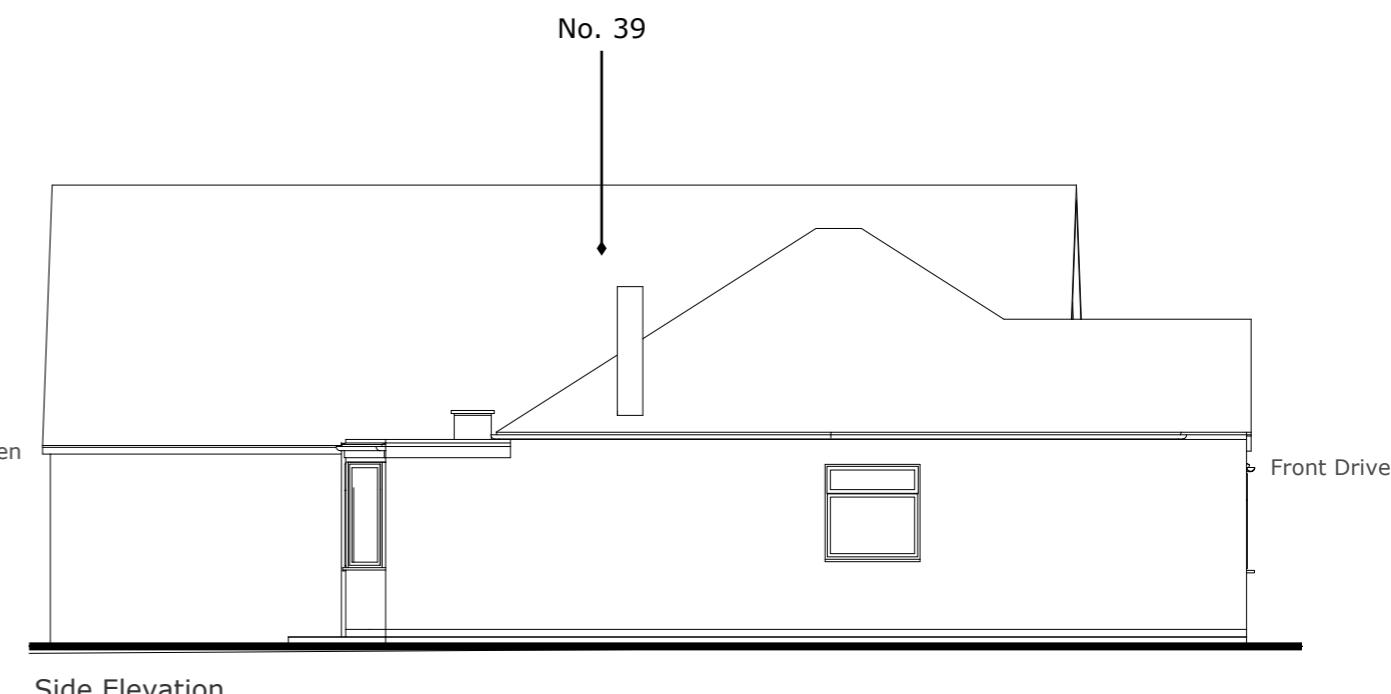

Side Elevation



Rear Elevation

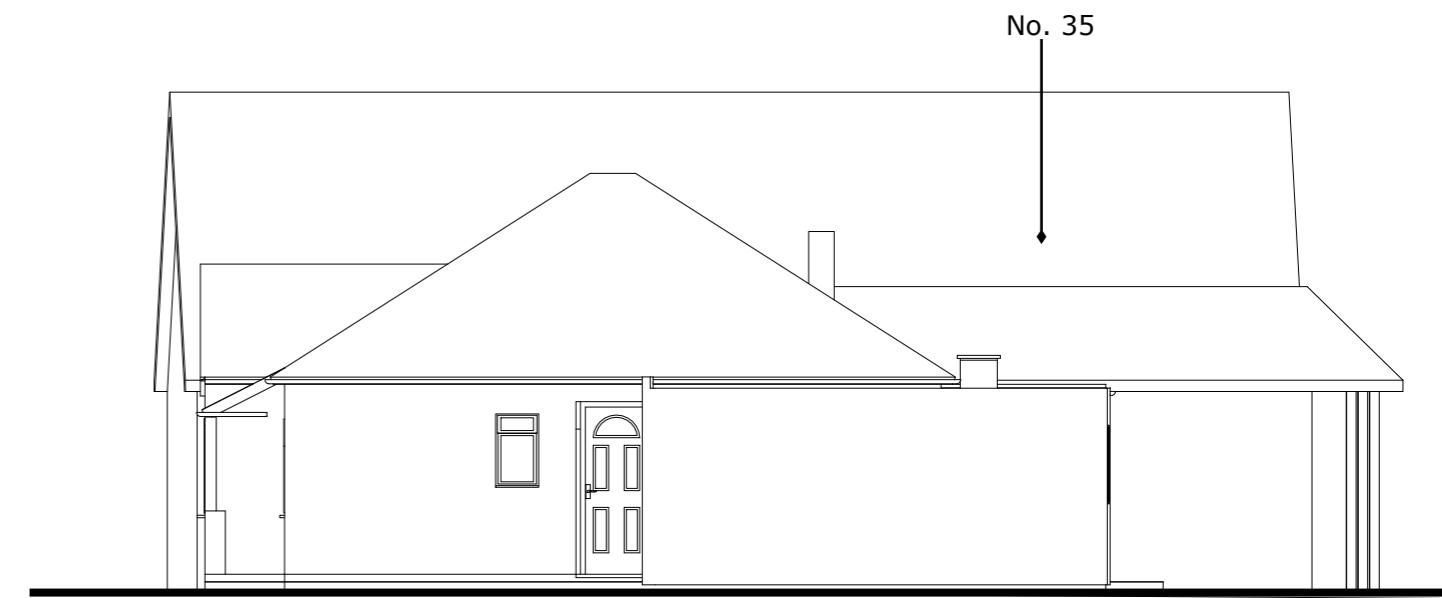

Side Elevation

Address

37 Halford Road,
Ickenham
UB10 8PZ


Client

Luke + Natalie Poundall

Date

October
2023

1:100 @ A3

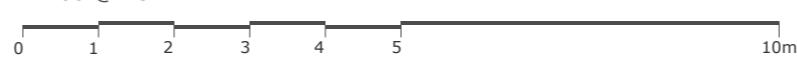

Drawing Title

As Existing
Elevations

Project no./ Stage/

0421- PLA-

Drawing no./ Revision

05_A

Revision notes:

Drawn by: MM

A - First Issue