



GROUND FLOOR PLAN


SCALE 1:100

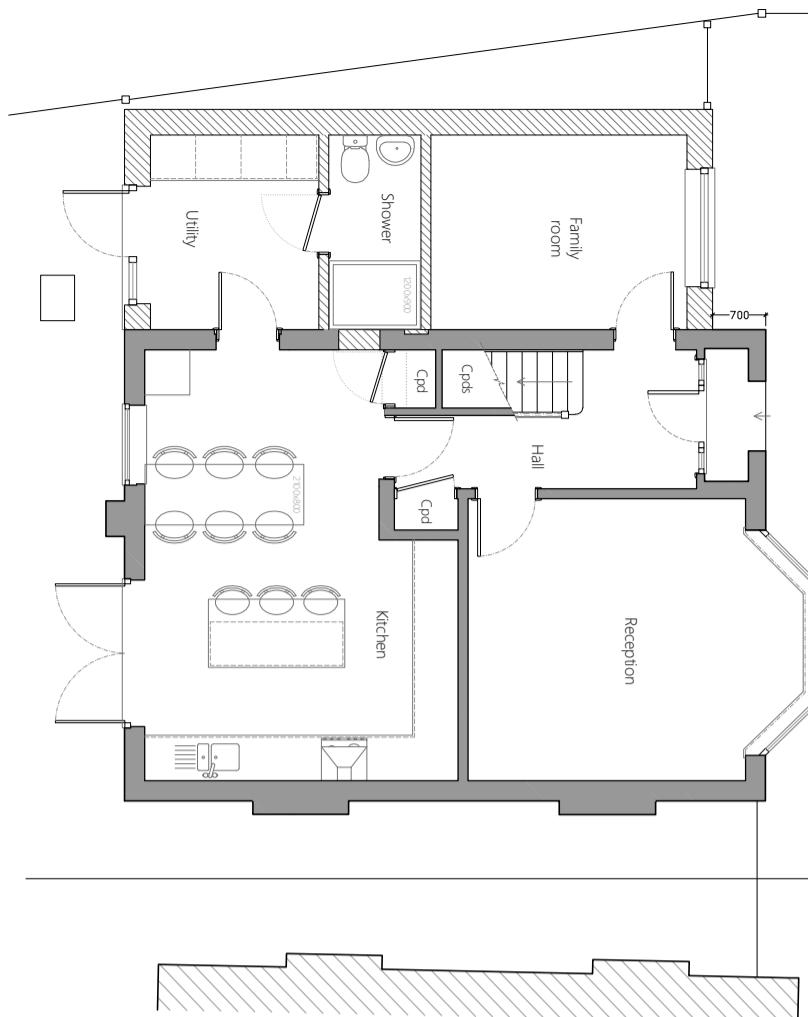


FIRST FLOOR PLAN
SCALE 1:100

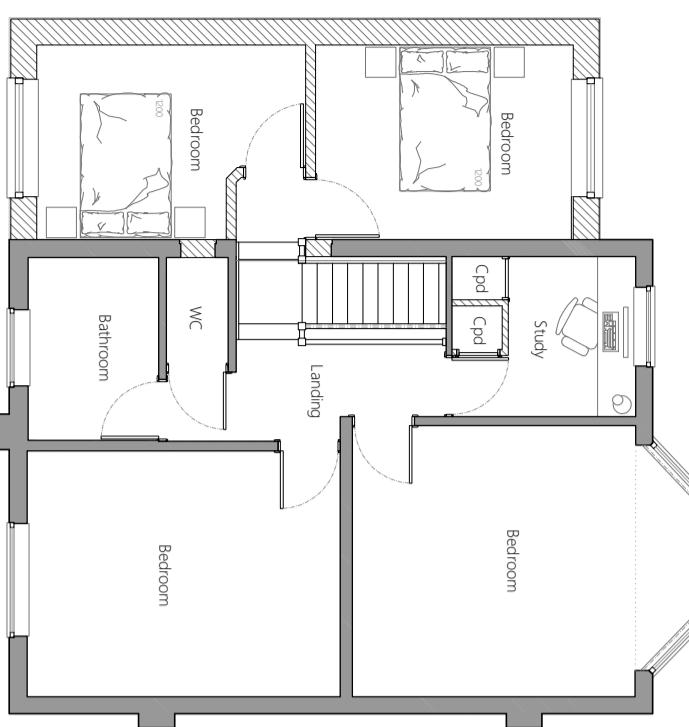


REAR ELEVATION
SCALE 1:100

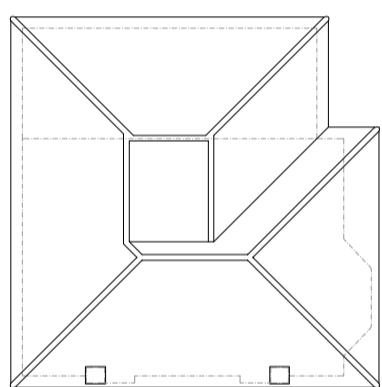


ROOF PLAN
SCALE 1:200

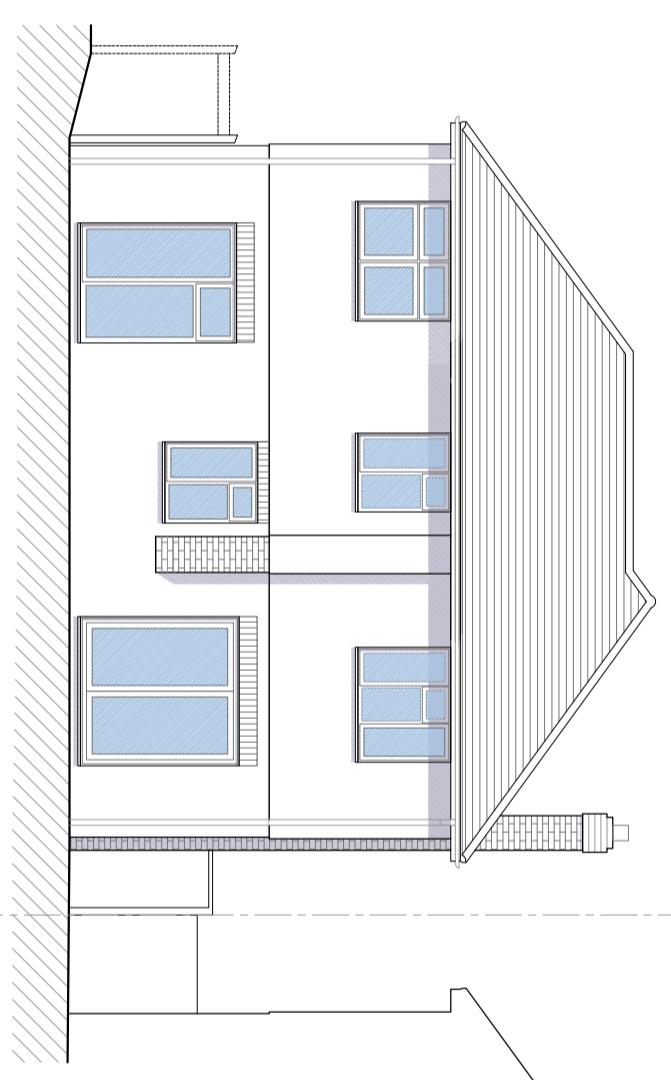


FRONT ELEVATION
SCALE 1:100

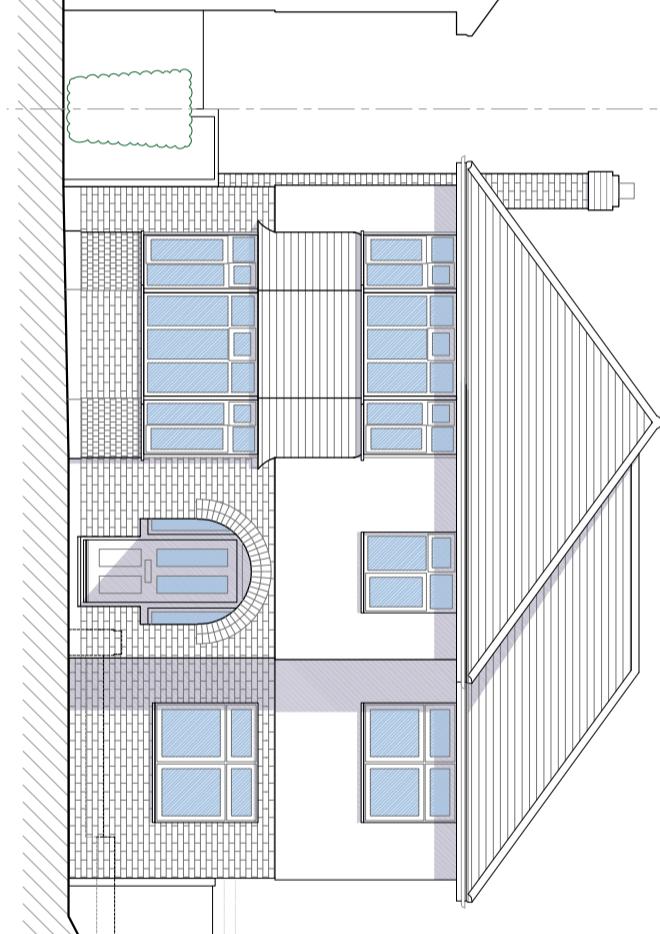

FLANK ELEVATION
SCALE 1:100

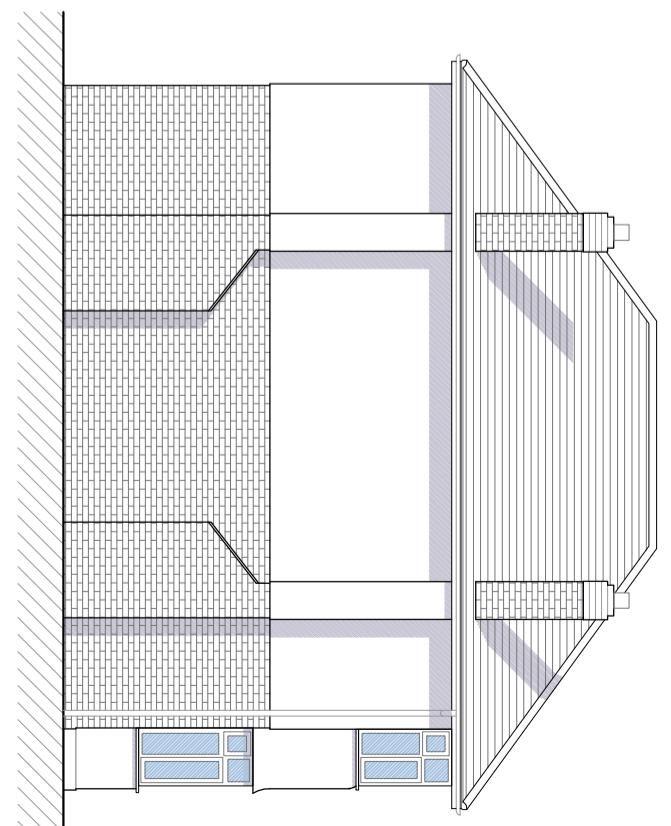

FLANK ELEVATION
SCALE 1:100

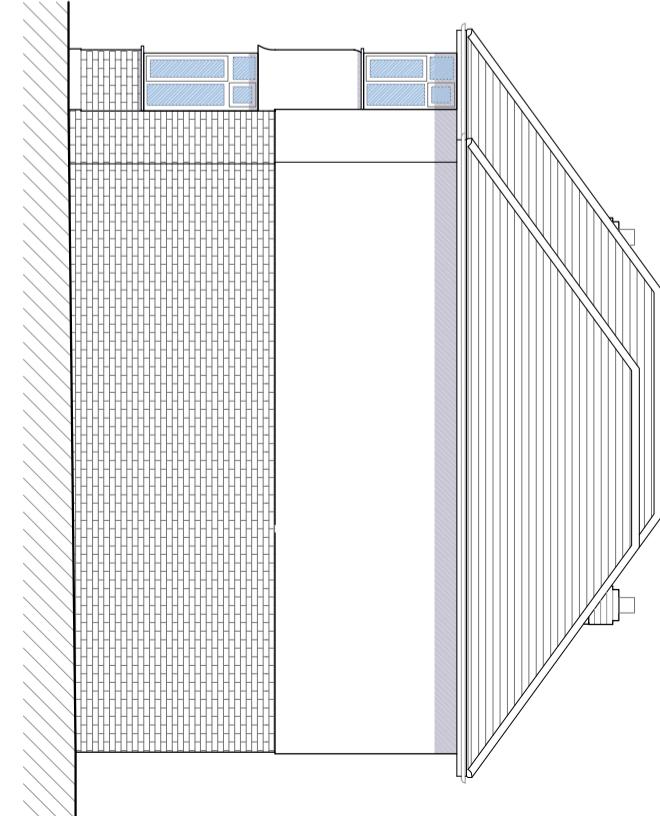

Ktech technical drawings
Rev Date Amendment

General Notes:
Do not scale; use figured dims only. Unless otherwise noted all dimensions are given in millimetres. All dimensions to be verified on site by the Contractor before work commences. If any discrepancies are found, Ktech is to be notified immediately. All work to be carried out in strict accordance to relevant & current British Standards, Codes of Practice, CDM Regulations & Building Regulations. Where structural alterations take place, care must be taken by the Contractor to afford required restraint to all affected areas during & after the building work. Where new loads are imposed on existing lintels they must be checked by the Builder for adequacy & to L.A. & S.E. approval & replaced if necessary. Where applicable this drawing must be read in conjunction with Structural Calculations & other Consultants drawings. If drawings conflict, calculations must take precedence. The service provided by Ktech is a drawing service for Planning and Building Regulations submission only; the company accepts no liability for any site works, defects or future defects. Ktech drawings must not be reproduced wholly or in part without prior permission from the company.

© Copyright Ktech technical drawings

Berkhamsted House, 12 High Street, Berkhamsted, Herts, HP4 2JU
m: 07711525949 | e: ktechdrawings@yahoo.com

Project: 99 Queen's Walk,
title: Ruislip HA4 0NN

Drawing title: Double storey side extension -
Drawing No: 23-29_PL03

Scale: 1:100:200@A3

Rev: A

Drawing status: For Planning Approval

0 1 2 3 4 5 6 7 8 9 10m