


PROPOSED SITE PLAN @ 1:50

CHURCH ROAD

KEY:

1. Temporary removal of swing gates and stored safely, to be installed after works are complete.
2. Opening reduced with timber frame and struts to ensure boundary wall is protected. This will be the zone to grab the rubbish created by the grab lorry.
3. Double timber on external to ensure wall is protected more safely incase of any debris.
4. Timber struts and posts grounded within property, with double plywood to ensure protection of the boundary wall.
5. Area to store materials taken from the main gate. No materials within the 1m cleared zone highlighted.
6. Banksman will ensure road traffic is not disturbed, with care and consideration of the pedestrians. Any dust or dirt will be cleaned regularly.

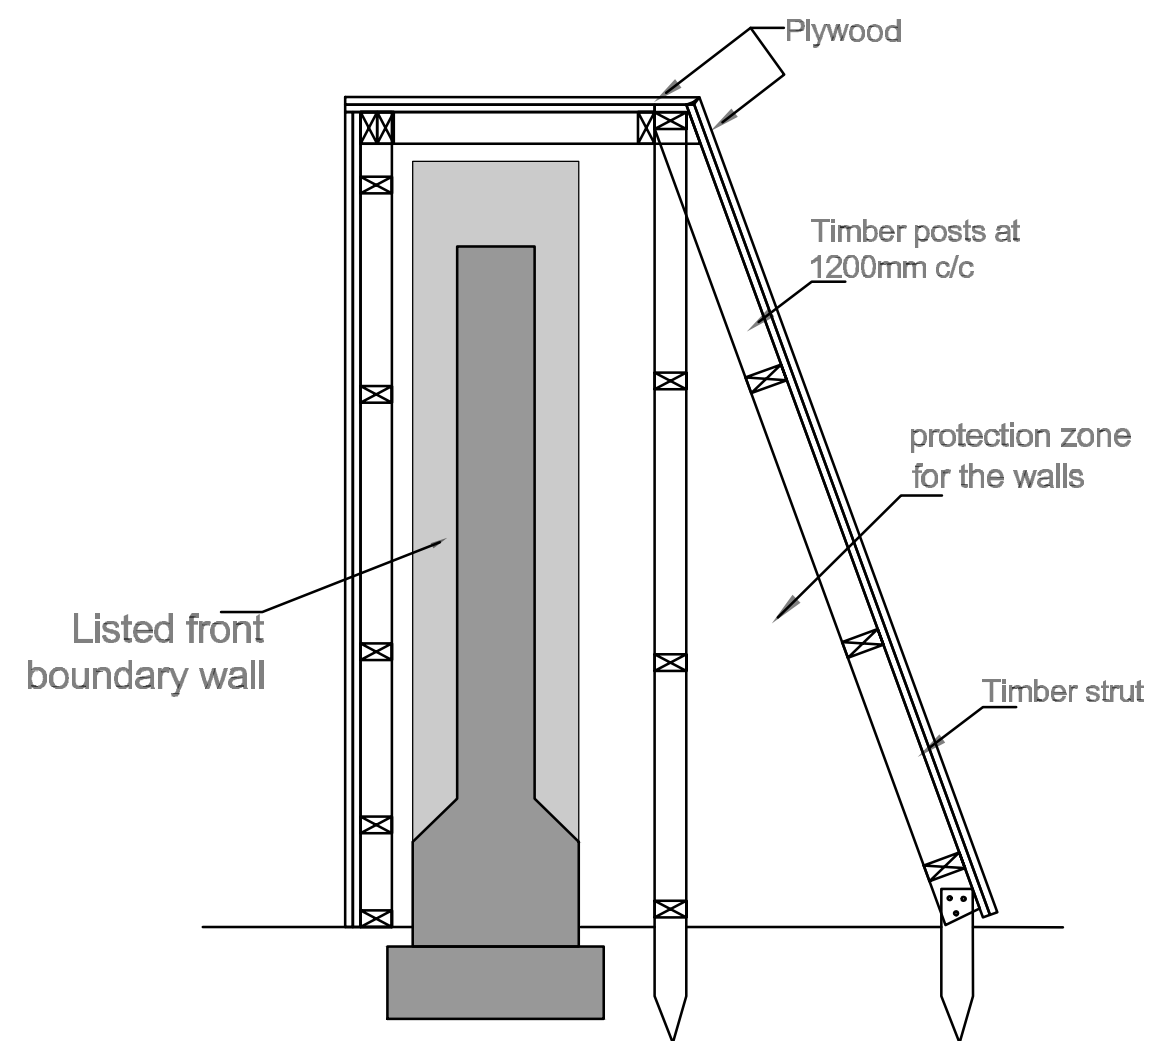

TYPICAL BOUNDARY WALL SECTION @ 1:20



LOCATION PLAN @ 1:1250

0 10 20 30 40m
Scale 1:1250

0 1 2m
Scale 1:50

0 200 400 600 800mm
Scale 1:20

PLANNING

CLIENT MR & MRS KUMAR

PROJECT PROPOSED EXTENSION

LOCATION 46 CHURCH RD, WEST DRAYTON UB7 7PX

TITLE PROPOSED DRAWINGS

Scale 1:50/20 @A3	Date MARCH 2024	Drawn MAB	Checked
For construction purposes dimensions shall not be scaled & figured dimensions must be verified on site before work commences. This drawing is Copyright ©		Job No. 230716	Revision 100 A