




Existing Ground Floor Plan
Scale 1:100

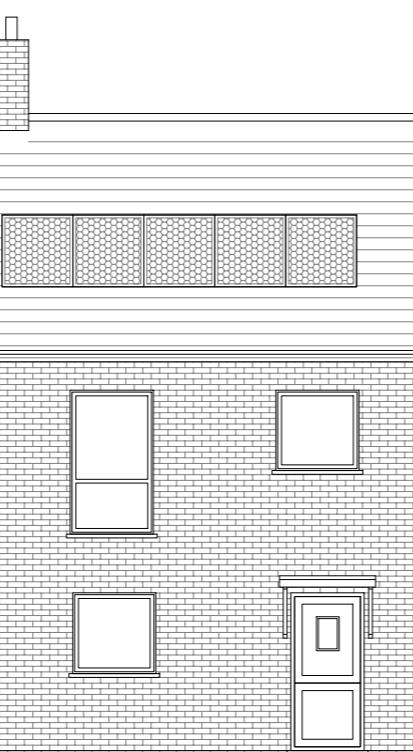


Existing Front Elevation
Scale 1:100

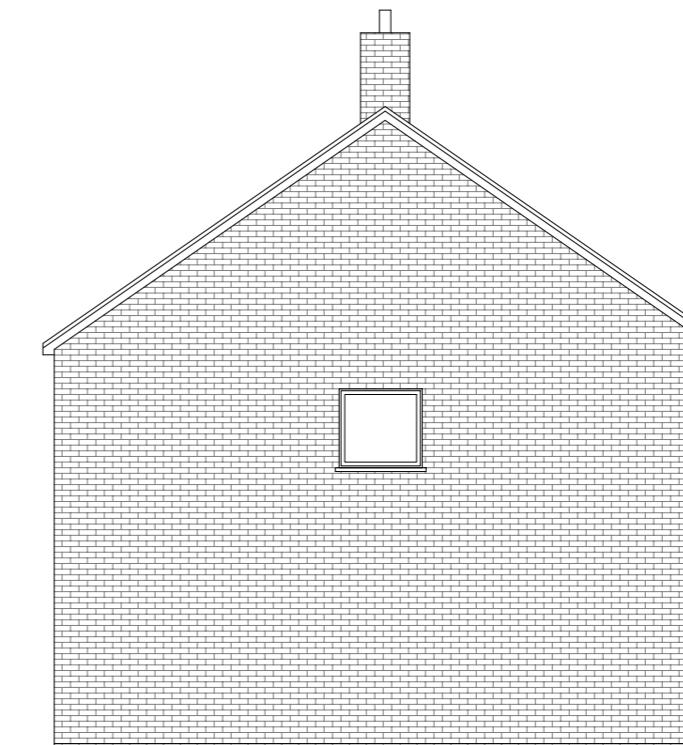


Existing Side Elevation
Scale 1:100

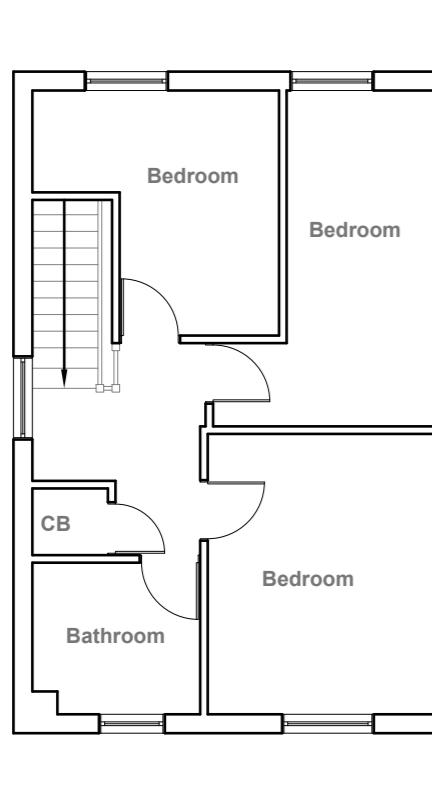

Existing First Floor Plan
Scale 1:100

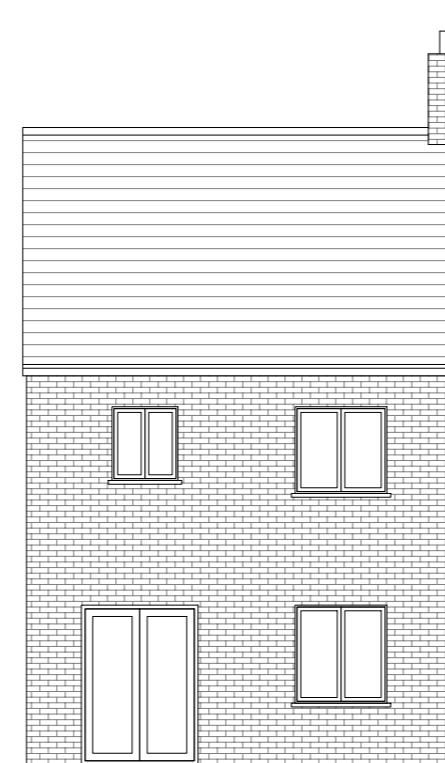

Existing Rear Elevation
Scale 1:100

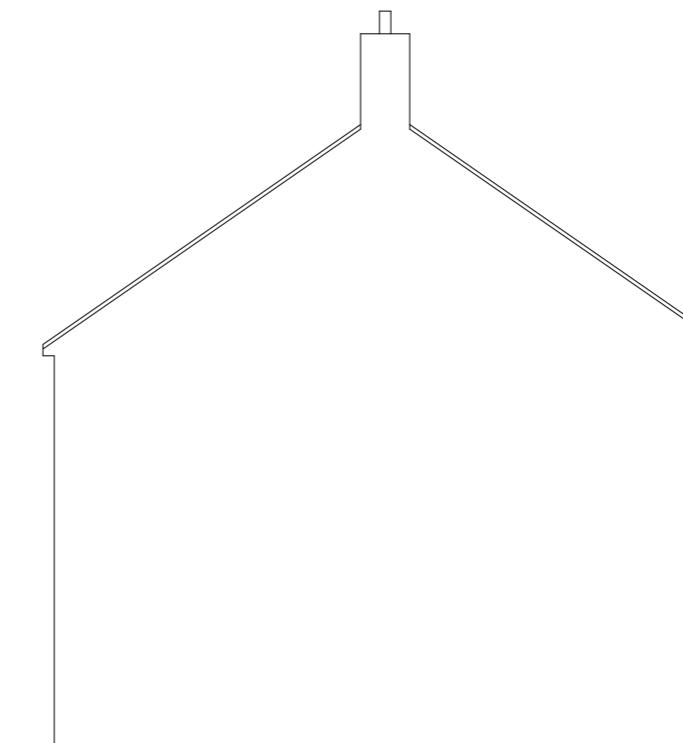

Existing Side Elevation
Scale 1:100

10 Meter
5
2
1
0
1:100

GENERAL NOTES:
1. ALL DIMENSIONS ARE IN MILLIMETER.
2. VERIFY ALL DIMENSIONS AND CONDITIONS BEFORE BUILDING OR
STARTING CONSTRUCTION. NOTIFY THE DESIGNER IMMEDIATELY OF ANY
DISCREPANCY OR VARIATION.
3. ALL WORK TO COMPLY WITH CURRENT BUILDING REGULATIONS
AND CODES OF PRACTICE

Title:


Existing Floor Plans & Elevations

Site Address
18 Brand Avenue,
Uxbridge.
UB10 0FY

Scale: 1:100 @A3
Date: 09/05/2025
Drawing No.:
2025/059 - 01
Drawn By:
RO

Revision Date:


e:mail -
faluckpatel@yahoo.com
(M) +44 (0) 7871 466 254

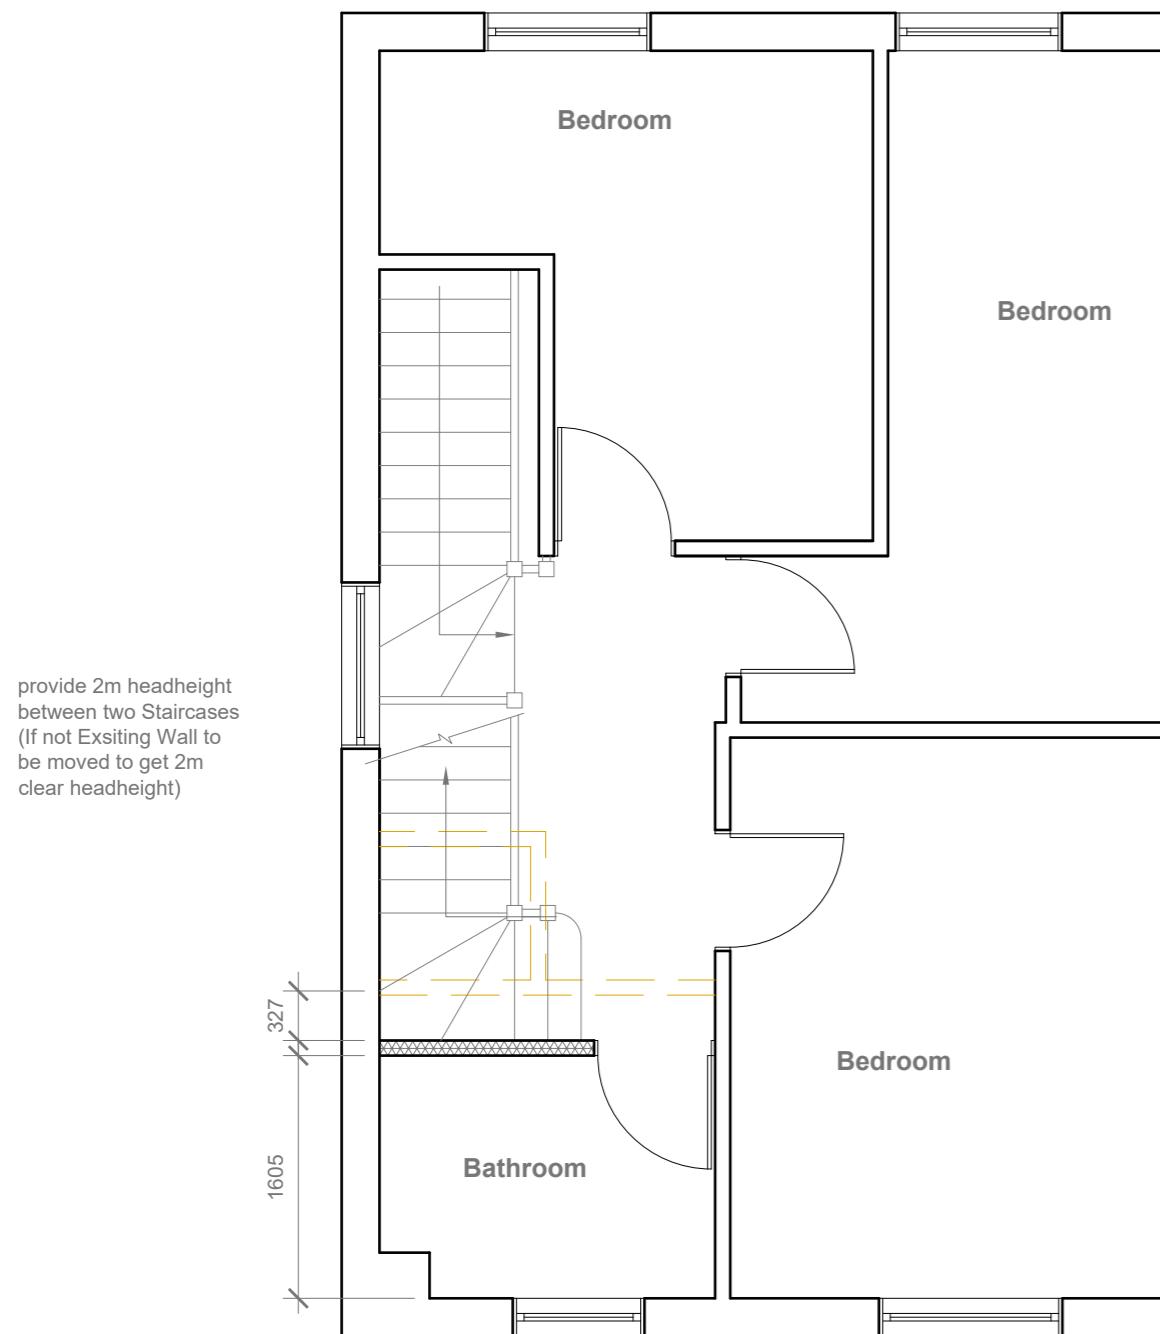

Proposed First Floor Plan

Scale 1:50

Proposed Flank
Wall Window to
be Obscure
Glazed and Non
Opening below
1.7m from FFL

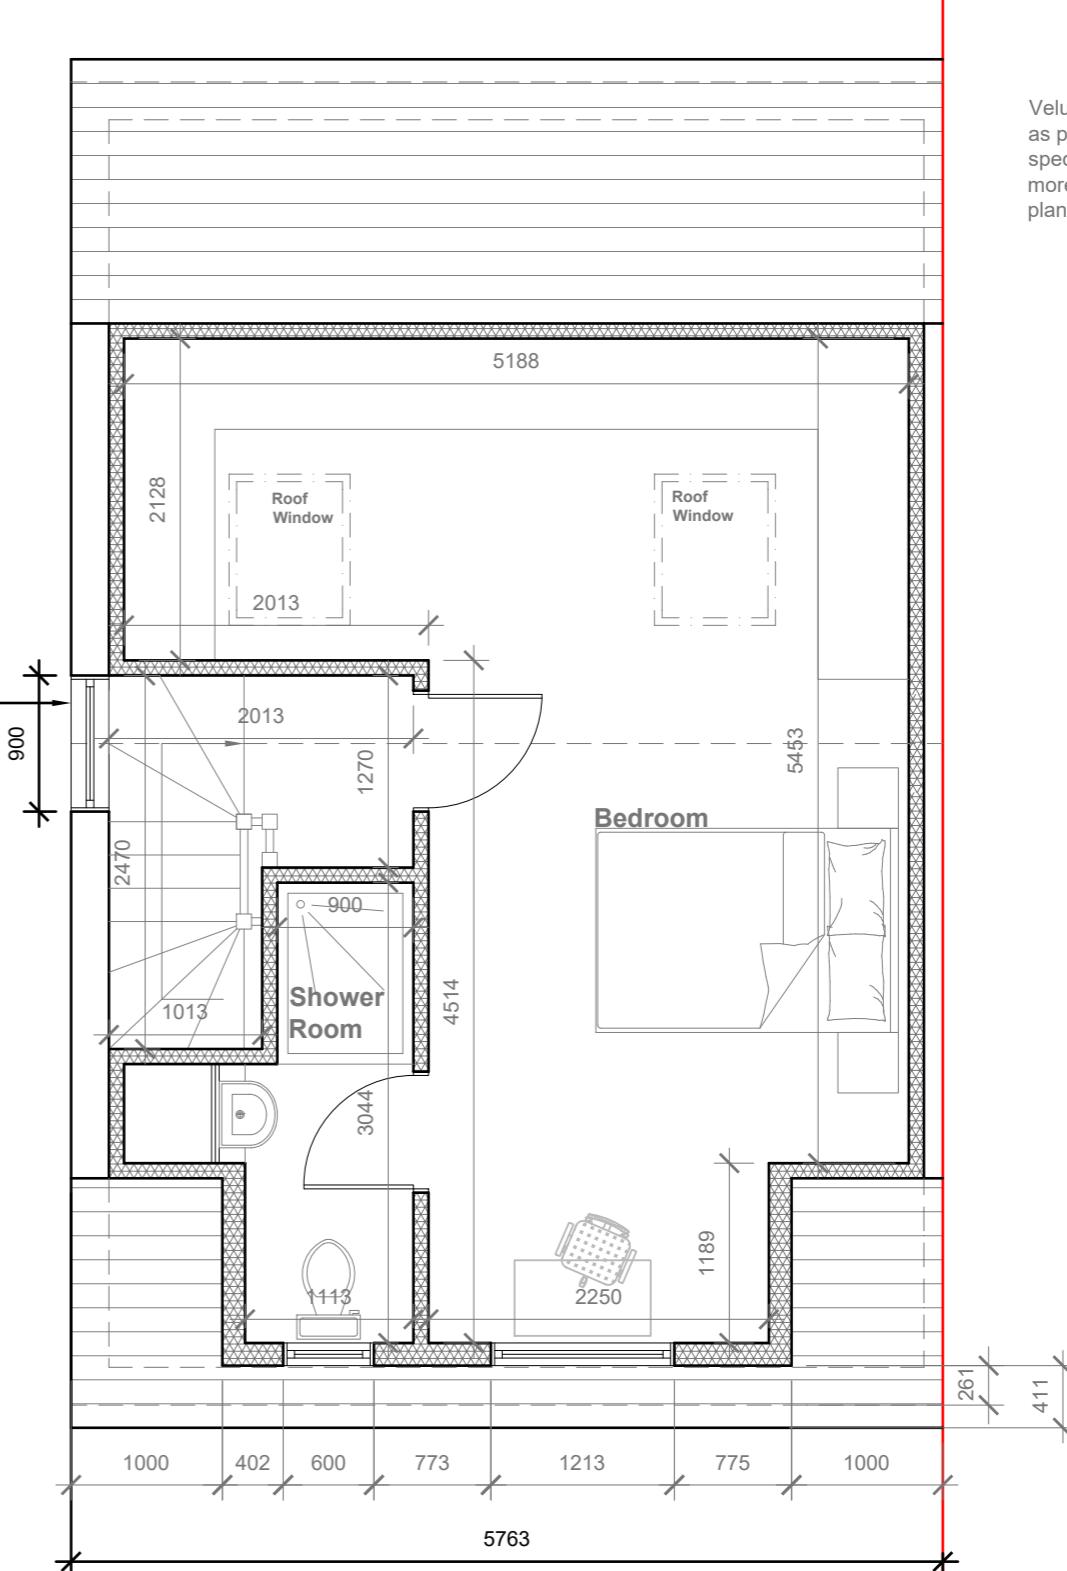

Proposed Loft Floor Plan

Scale 1:50

GENERAL NOTES:
1. ALL DIMENSIONS ARE IN MILLIMETER.
2. VERIFY ALL DIMENSIONS AND CONDITIONS BEFORE BUILDING OR
STARTING CONSTRUCTION. NOTIFY THE DESIGNER IMMEDIATELY OF ANY
DISCREPANCY OR VARIATION.
3. ALL WORK TO COMPLY WITH CURRENT BUILDING REGULATIONS
AND CODES OF PRACTICE

Title:

Proposed First Floor & Loft Plans

Site Address
18 Brand Avenue,
Uxbridge.
UB10 0FY

Scale: 1:50 @A3
Date: 09/05/2025
Drawing No.:
2025/059 -02
Drawn By:
RO


Revision Date:
e:mail -
faluckpatel@yahoo.com
(M) +44 (0) 7871 466 254

Faluck
Patel




Proposed Front Elevation

Scale 1:100

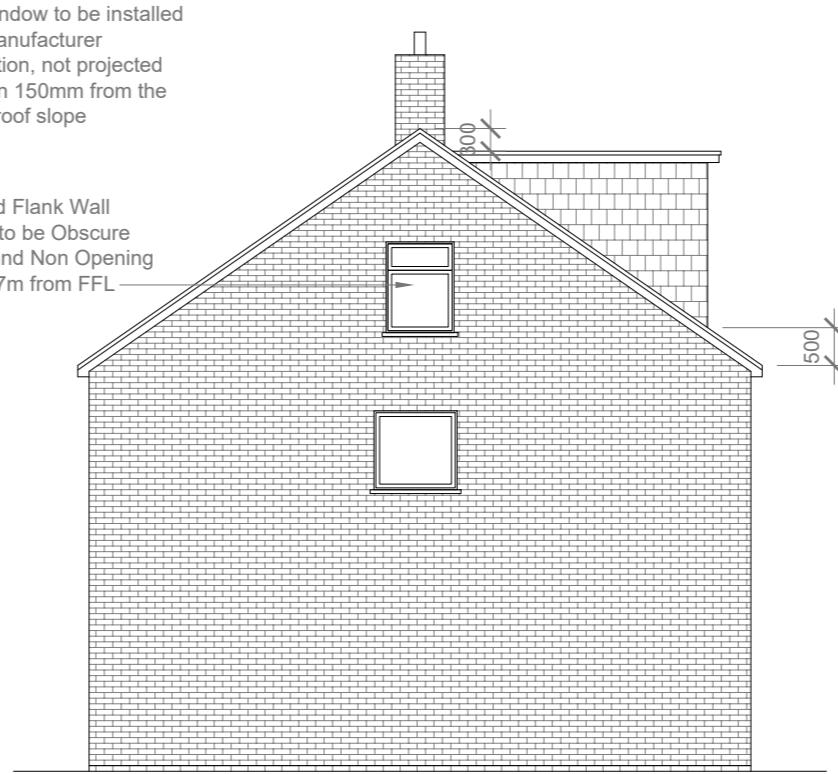


Proposed Side Elevation

Scale 1:100

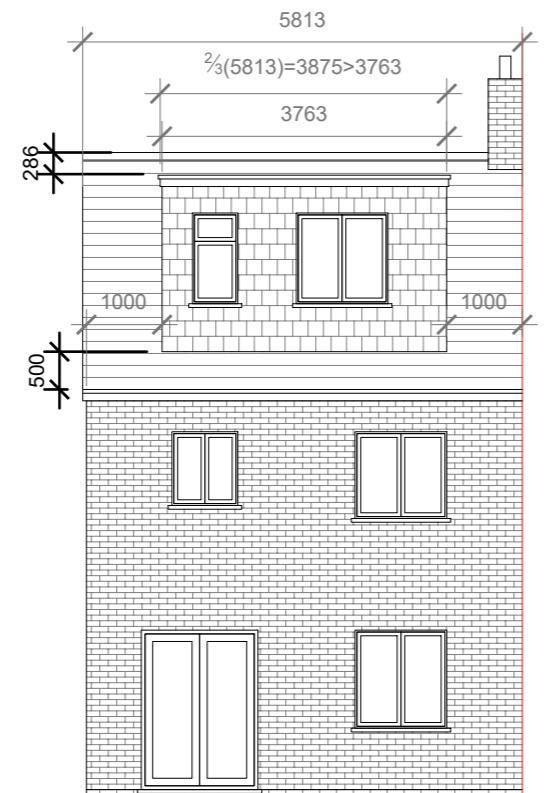

Proposed Rear Elevation

Scale 1:100

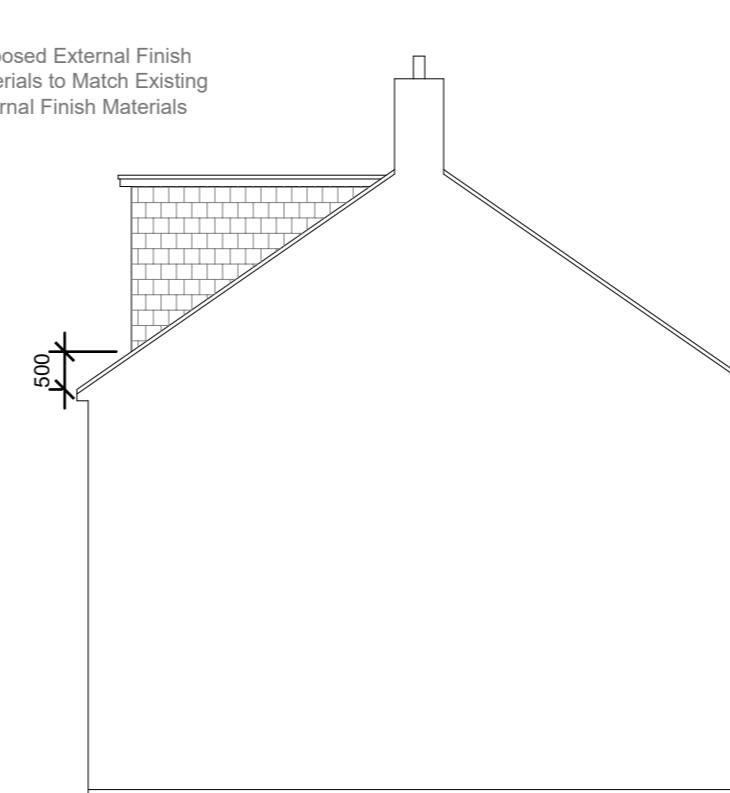

Proposed Side Elevation

Scale 1:100

GENERAL NOTES:
 1. ALL DIMENSIONS ARE IN MILLIMETER.
 2. VERIFY ALL DIMENSIONS AND CONDITIONS BEFORE BUILDING OR
 STARTING CONSTRUCTION. NOTIFY THE DESIGNER IMMEDIATELY OF ANY
 DISCREPANCY OR VARIATION.
 3. ALL WORK TO COMPLY WITH CURRENT BUILDING REGULATIONS
 AND CODES OF PRACTICE

Title:

Proposed Elevations

Site Address
 18 Brand Avenue,
 Uxbridge.
 UB10 0FY

Scale: 1:100 @A3
 Date: 09/05/2025
 Drawing No.:
 2025/059 -03
 Drawn By:
 RO

Revision Date:

 e:mail -
 faluckpatel@yahoo.com
 (M) +44 (0) 7871 466 254

10 Meter
 5
 2
 1
 0
 1:100