



Existing Front Elevation




Existing Rear Elevation

0 1 2 3 4 5 10
Scale - 1:100



Existing Right side Elevation

0 1 2 3 4 5 10
Scale - 1:100

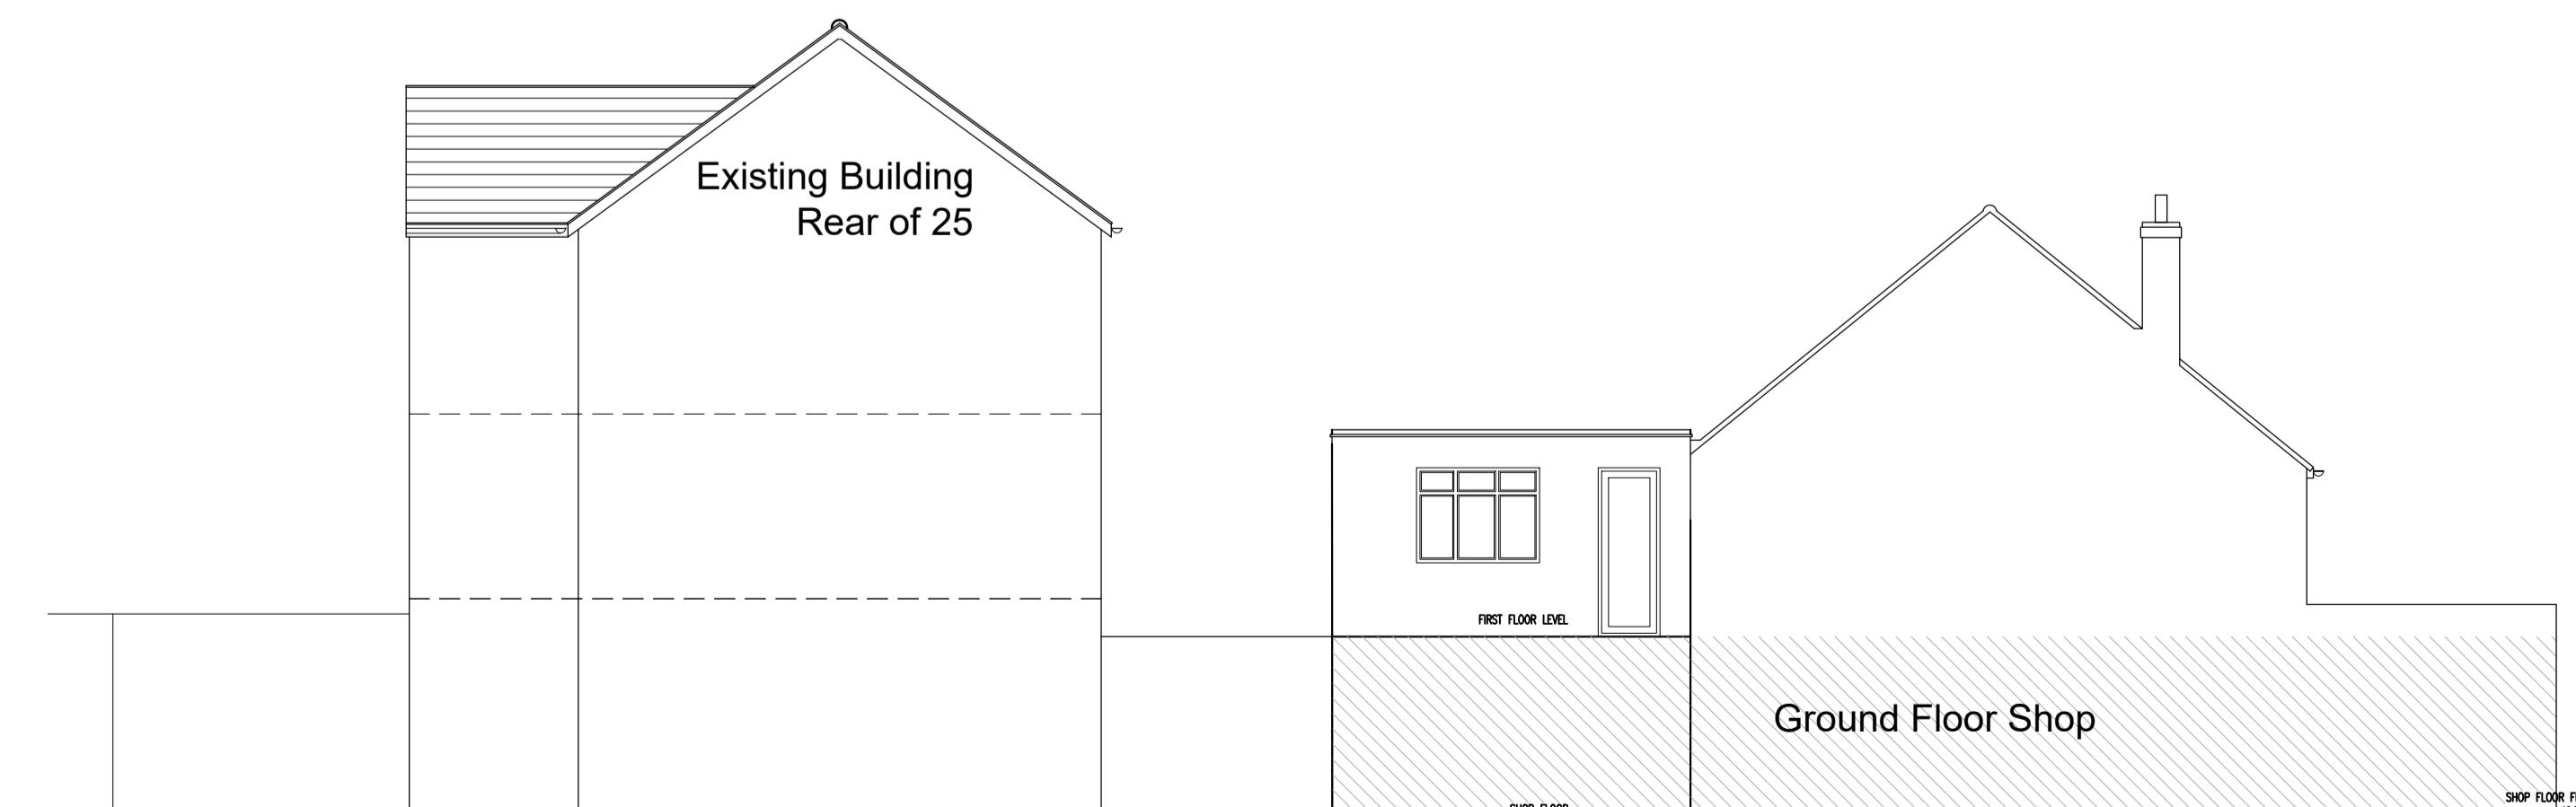

Existing Left side Elevation

0 1 2 3 4 5 10
Scale - 1:100

TITLE
PROPOSED ALTERATIONS IN FIRST FLOOR FLAT
AND BUILD ADDITIONAL TWO FLOOR TO CREATE
TOTAL OF SIX SELF CONTAIN FLAT.

Client: FAIRWAYE PROPERTIES LTD
25/25A BOTWELL LANE
Hayes
UB3 2AB

Keeran Designs Ltd
Tel: (020) 8531 6000
Fax : (020) 8531 5444
E mail : Keeran@ consultant.com
Web : www.keerandesigns.co.uk

Drown by: NS	Drawing Size: A1	Revision	Init.	Date
Checked by: SR	Scale: 1:100			
FileNo: B-159	Project Code:			
Date: January 2024	Drawing No. KD/FLAT/PP/142/13(23)/B- 159.2			