



**Proposed Left Side Elevation**

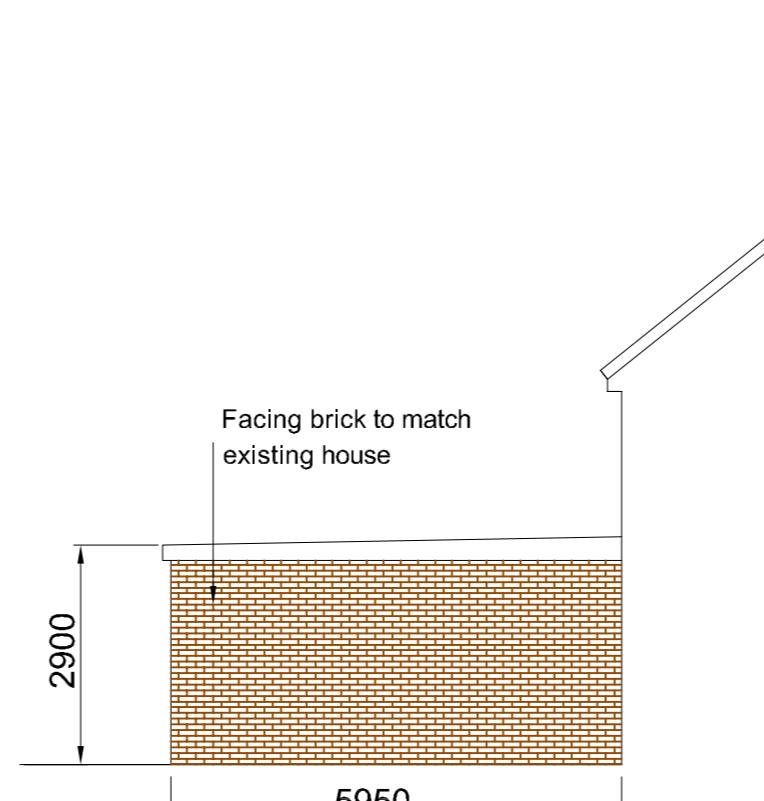

**Existing Front Elevation  
(No change proposed)**




**Proposed Right Side Elevation**

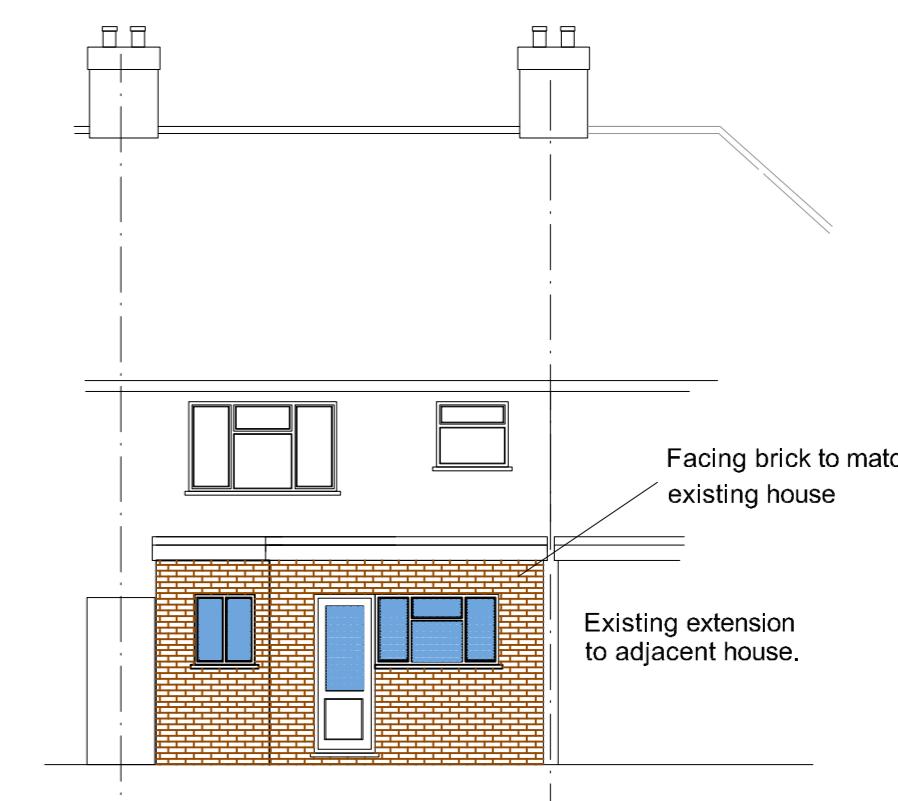


**Proposed Rear Elevation**

Scale Bar (1:100 scale)

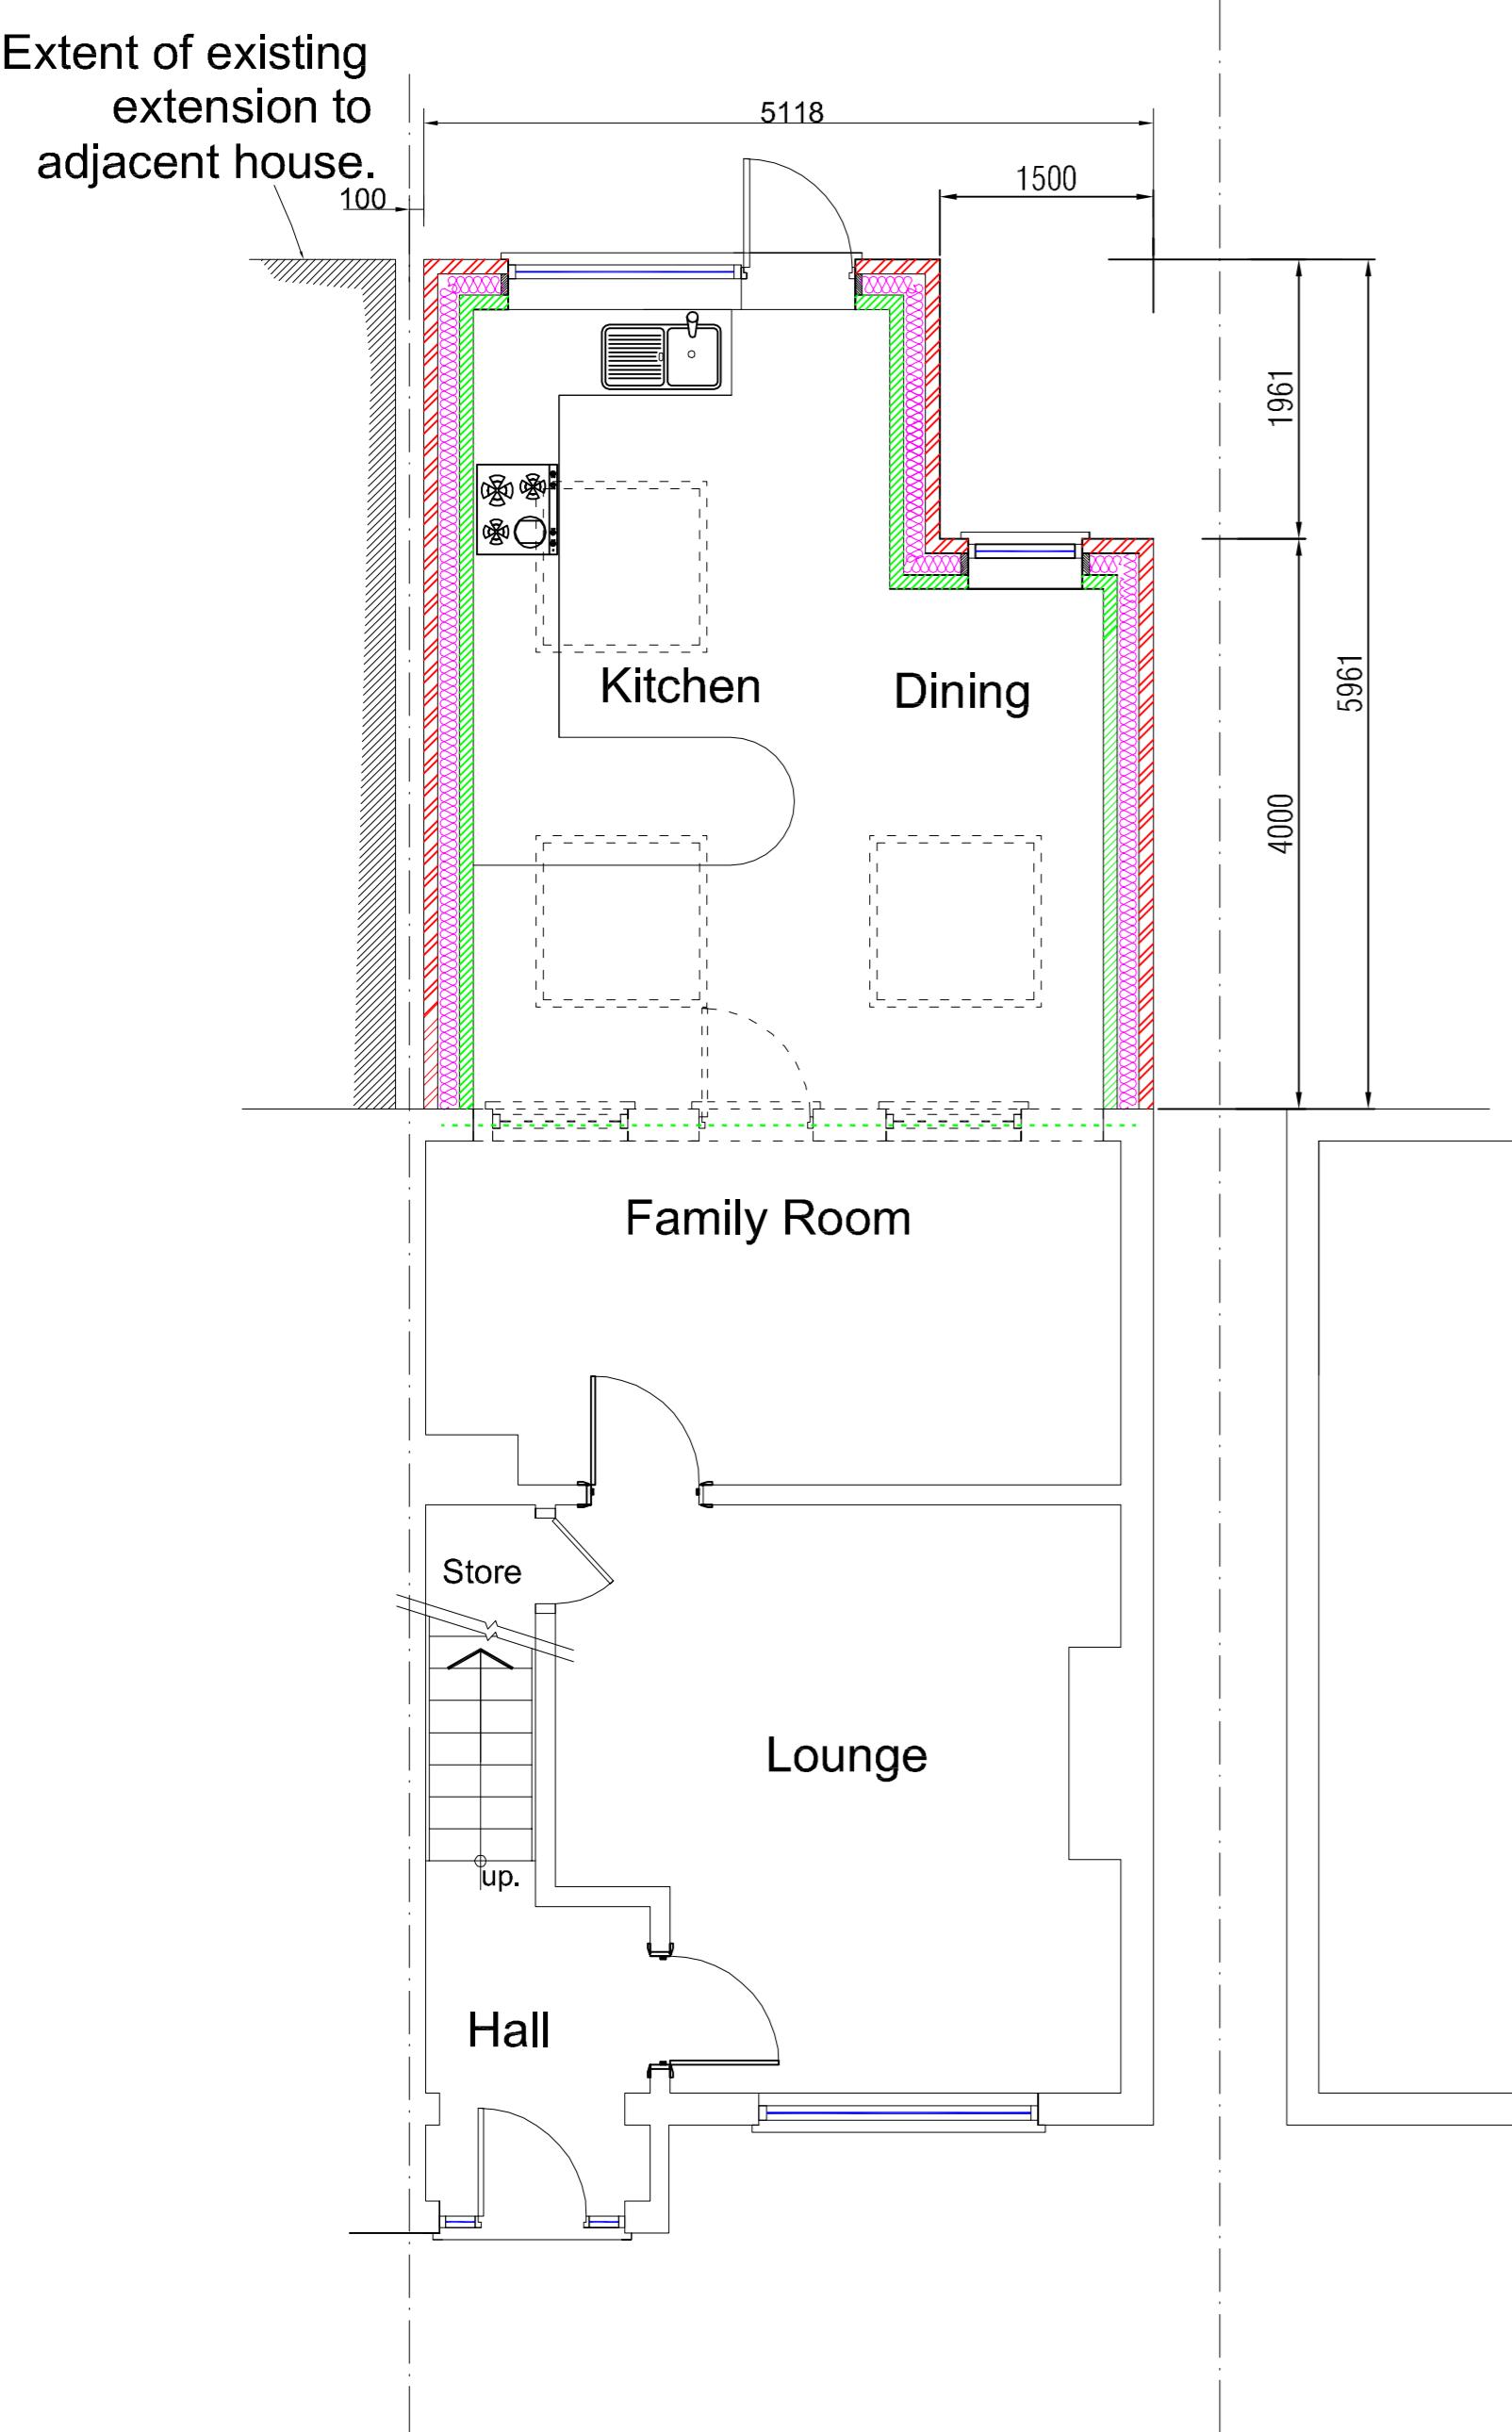

**Proposed Ground Floor Plan**

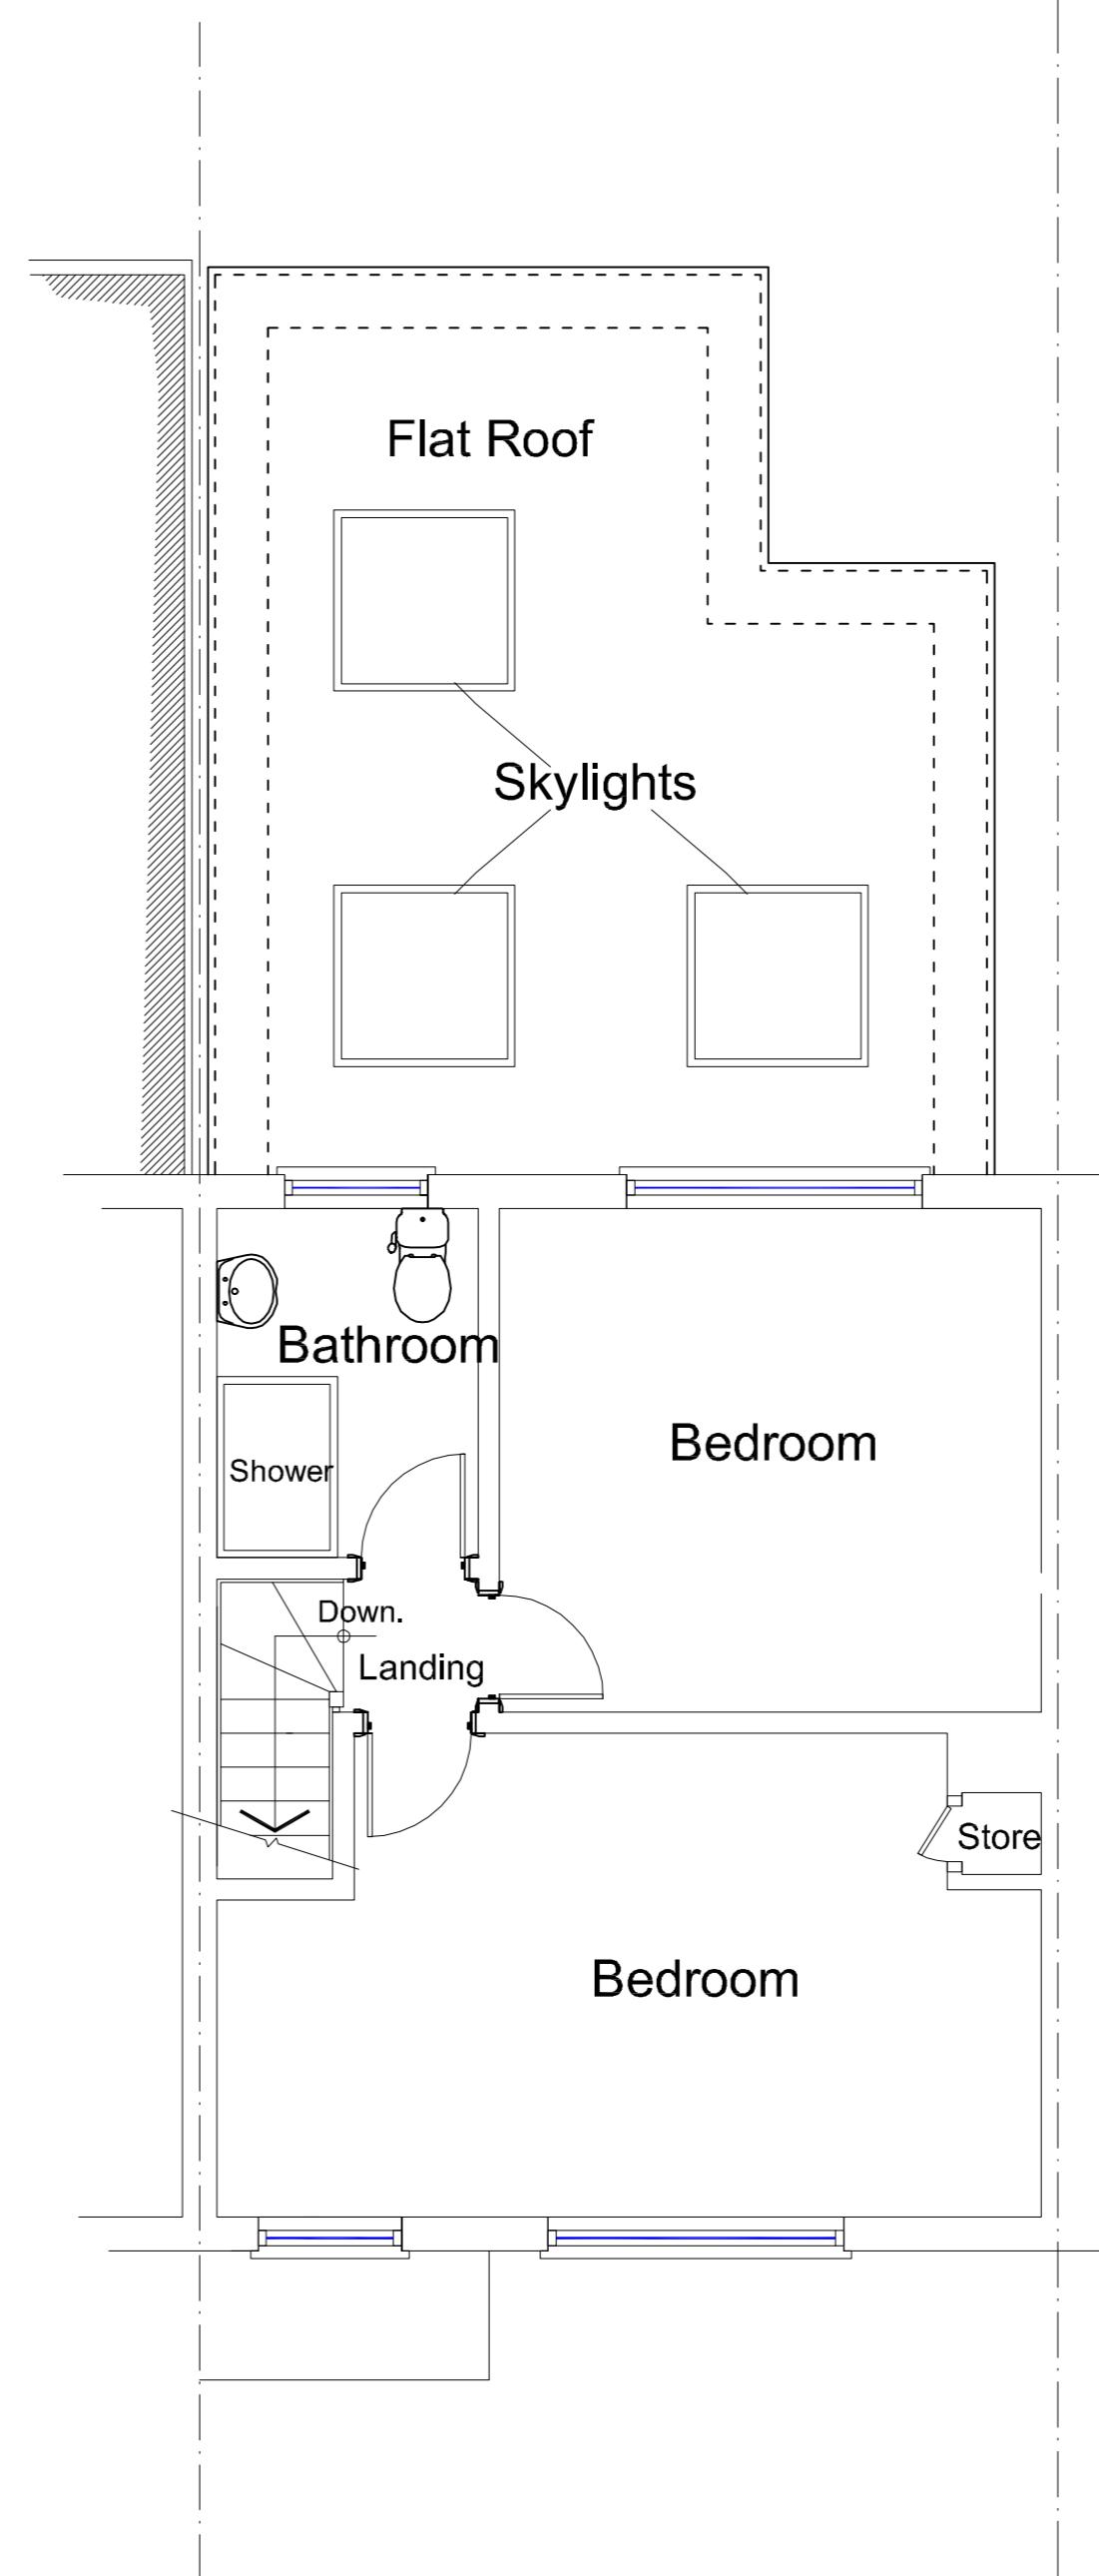

**Proposed First Floor Plan**

**Notes:**

Do not scale this drawing.  
Copyright of this drawing  
belongs to MJD Architecture Limited.

No copying is permitted  
without the written consent  
of the company.

Contractor to inform MJD Architecture Limited  
of any discrepancies found on this  
drawing and obtain written consent for  
any subsequent variation.

No responsibility is accepted by  
MJD Architecture for any consequences  
arising from unintentional mistakes  
on this drawing.

MJD Architecture Limited accepts no responsibility  
for the structural integrity or stability of the building.  
Please refer to structural engineer's drawings  
and calculations for all structural design.

Revision	Date	Description
		m_j_d_architecture DESIGN WITH THE LAIR 2A Alley Park Southall Middlesex UB2 9QT Tel: 020 8571 3987 Fax: 020 8574 2766
		Name Bhupinder
		Site 58 Chaucer Avenue UB4 0AR
		Title Proposed Plans and Elevations
		Scale 1:50, 1:100 on A1 paper
		Date Dec. 2023
		Draw. No. 2012.A1.PL02
		Rev. A