



### Proposed Extension

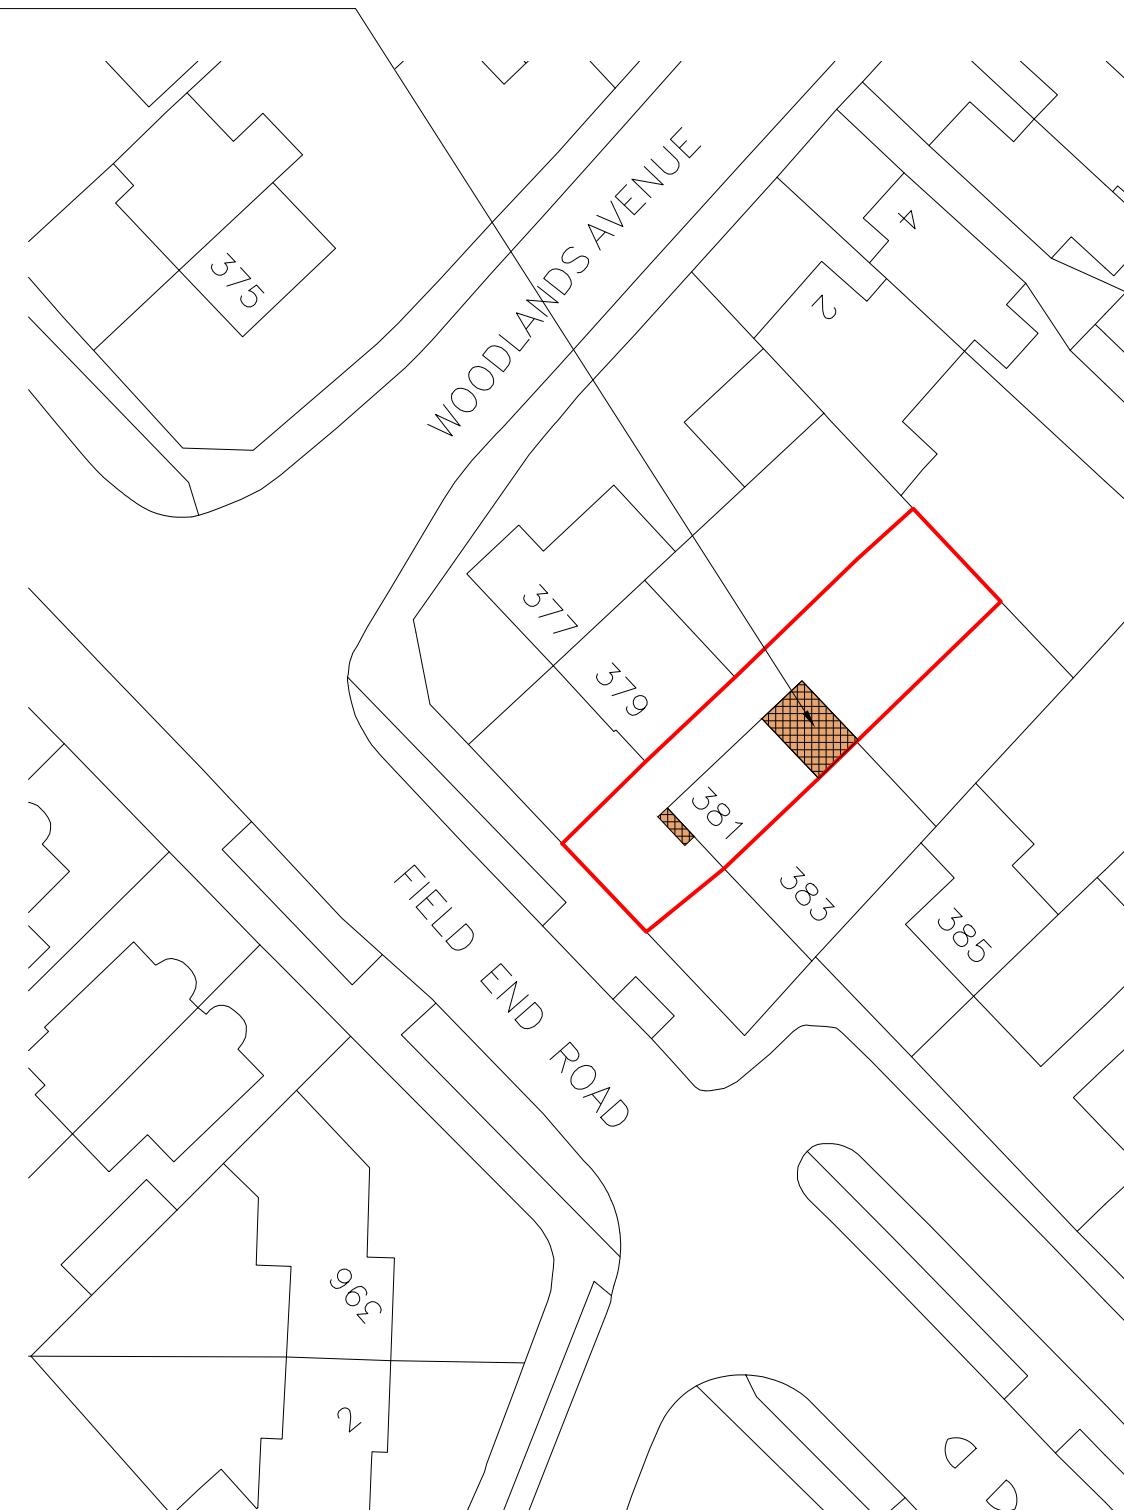

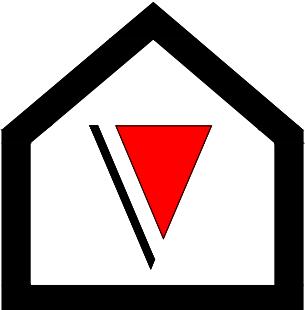

**V - Design**

Company: V-Design CAD Services Ltd  
 Website: [www.vdesigncad.co.uk](http://www.vdesigncad.co.uk)  
 Email Address: [info@vdesigncad.co.uk](mailto:info@vdesigncad.co.uk)  
 Tel : +44 20 3488 4890  
 Mobile: +44 7312015617

IMPORTANT NOTES:  
 Dimensions to be verified on site  
 DO NOT SCALE FROM THIS DRAWING.  
 Any areas indicated on this drawing are for guidance only.  
 No responsibility is taken for their accuracy.

This drawing is the property of **V-DESIGN CAD Services Ltd**. Copyright is reserved by them and the drawing is issued on the condition that it is not copied, reproduced, retained or disclosed to any unauthorized person, either wholly or in part without the consent in writing of **V-DESIGN CAD Services Ltd**.

ADDRESS:  
 381, Field End Road,  
 Ruislip,  
 HA4 8NX


LEGENDS:

EXISTING:	PROPOSED:
Existing Wall	Cavity Wall
Internal Wall	Internal Wall
Site Boundary	Site Boundary
Windows	Windows
Doors	Doors

Drawing Title:  
 Proposed Elevations  
 Scale: 1:100 Paper Size: A3


REVISION/ COMMENTS :		
No:	Comments:	Date:
A	Amendment to title names	19.02.2024

Drawn By: VP  
 Job Ref: 24007  
 Date: Jan 2024  
 Drawing No. PL - 03 Rev A

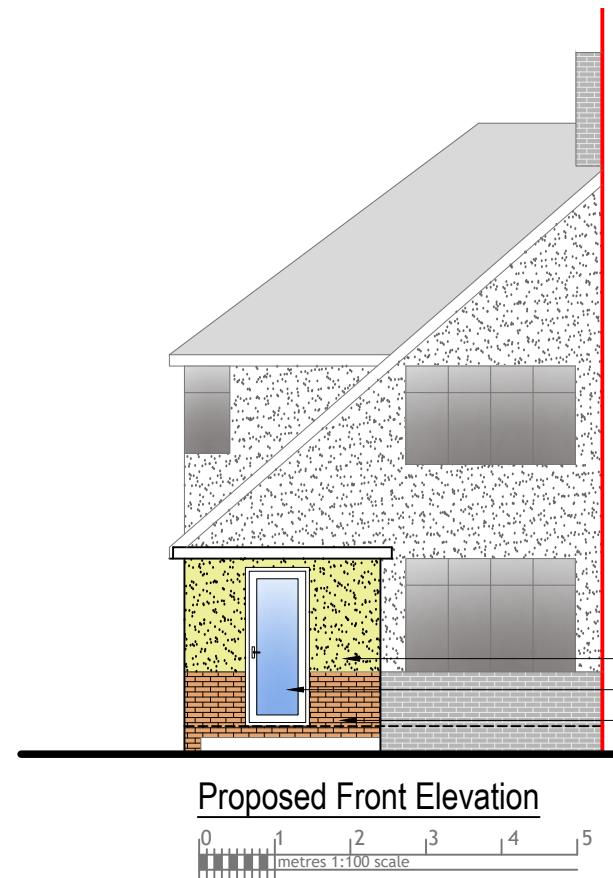


Proposed Front Elevation

0 1 2 3 4 5  
 metres 1:100 scale

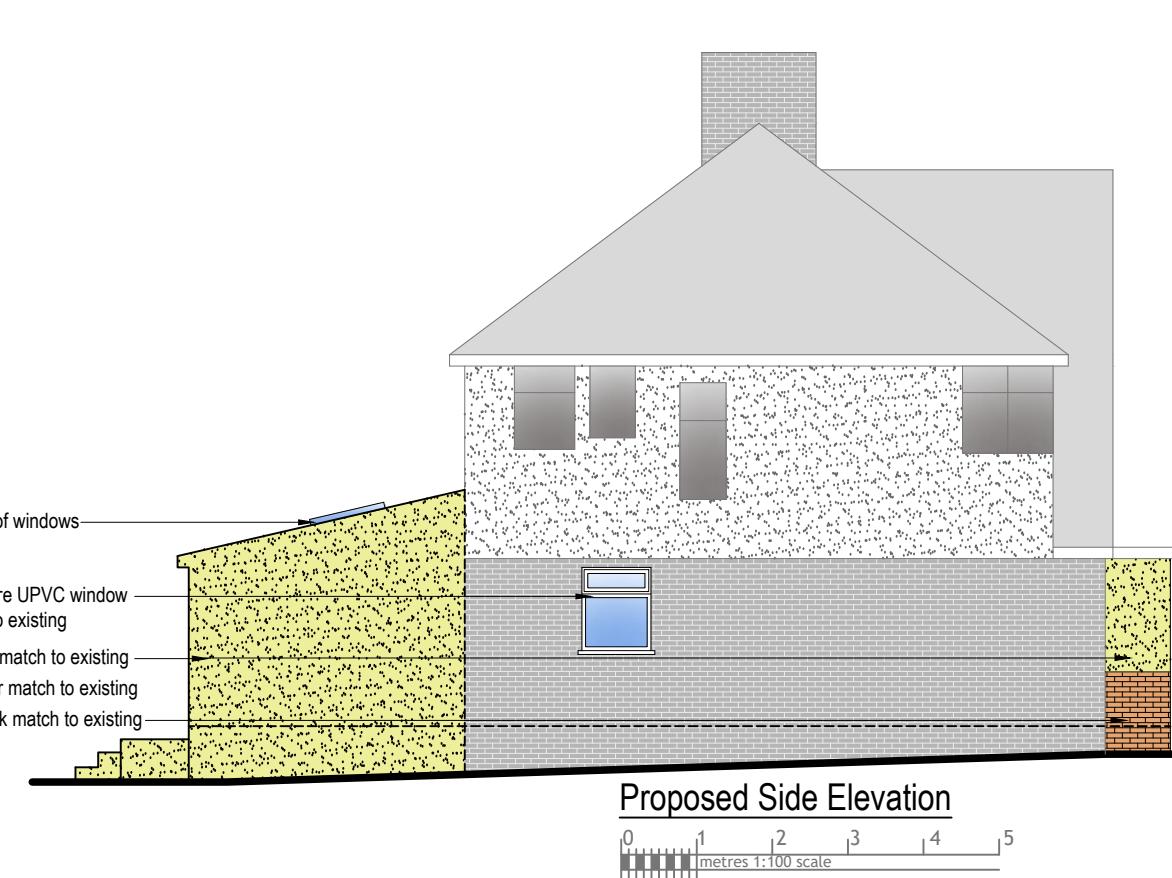


Proposed Side Elevation

0 1 2 3 4 5  
 metres 1:100 scale

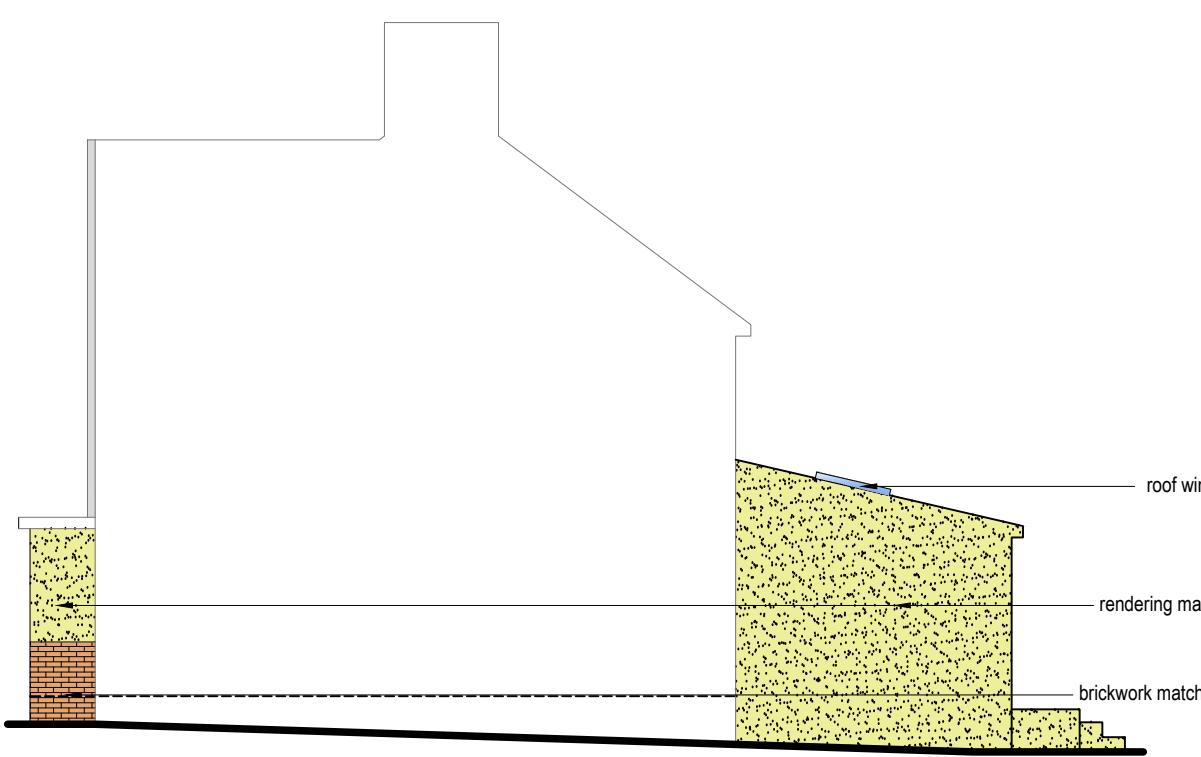


Proposed Side Elevation

0 1 2 3 4 5  
 metres 1:100 scale

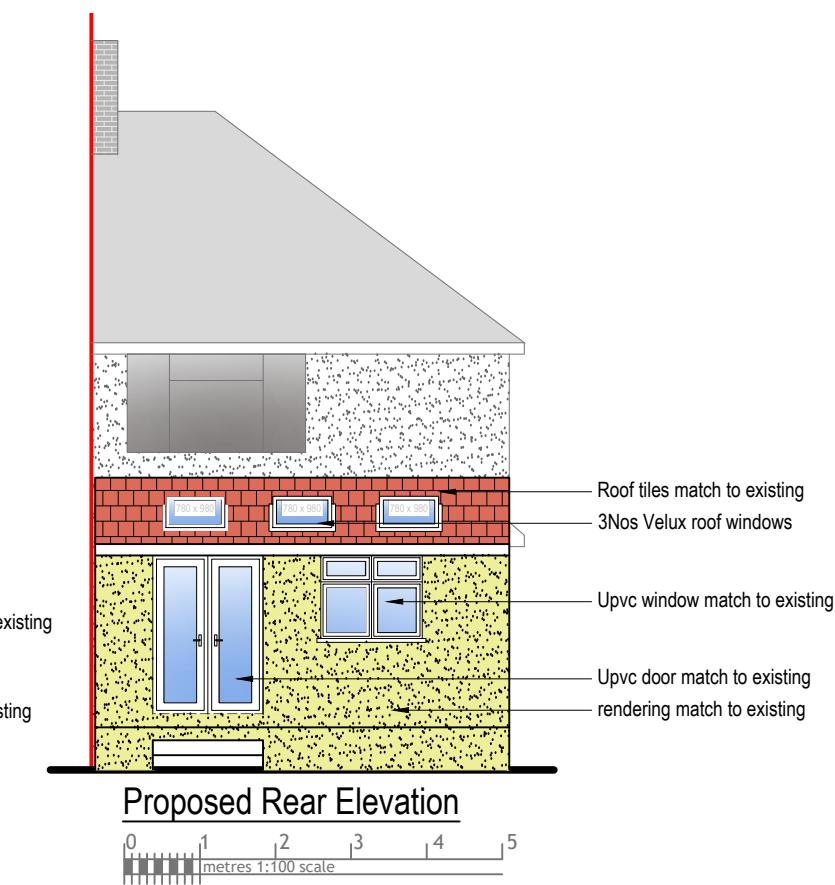


Proposed Rear Elevation

0 1 2 3 4 5  
 metres 1:100 scale

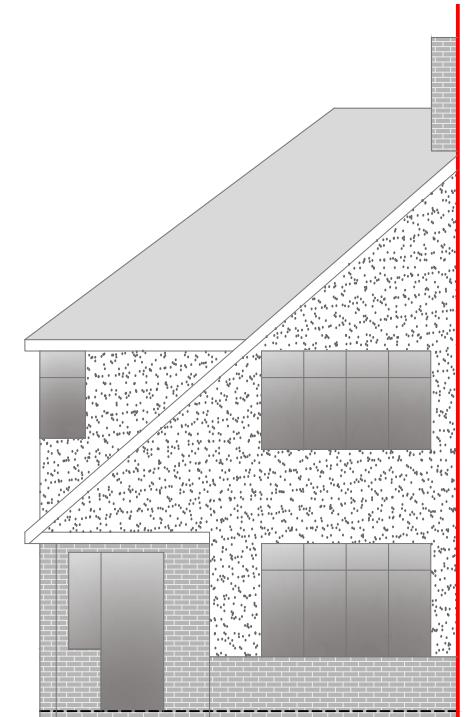


Existing Front Elevation

0 1 2 3 4 5  
metres 1:100 scale

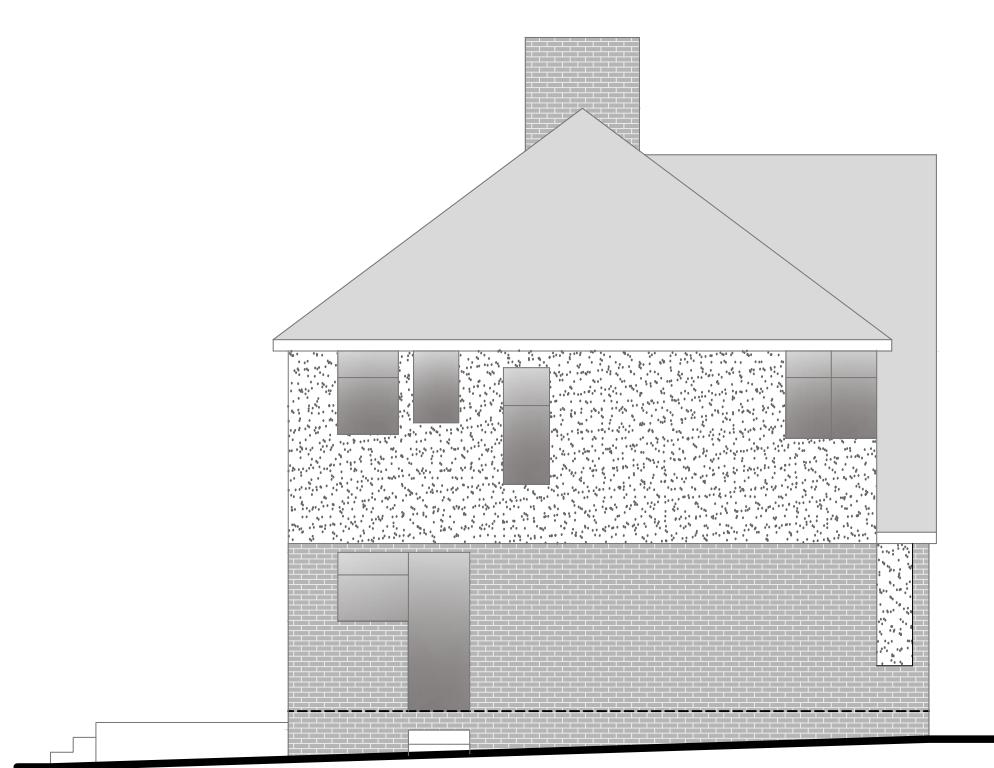


Existing Side Elevation

0 1 2 3 4 5  
metres 1:100 scale

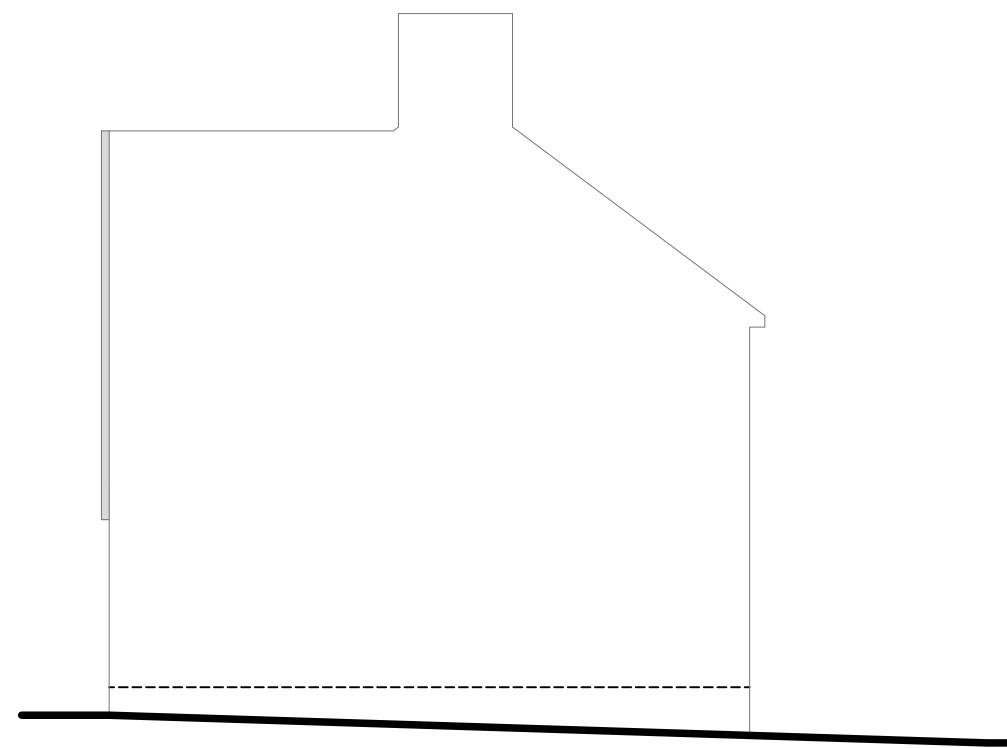


Existing Side Elevation

0 1 2 3 4 5  
metres 1:100 scale

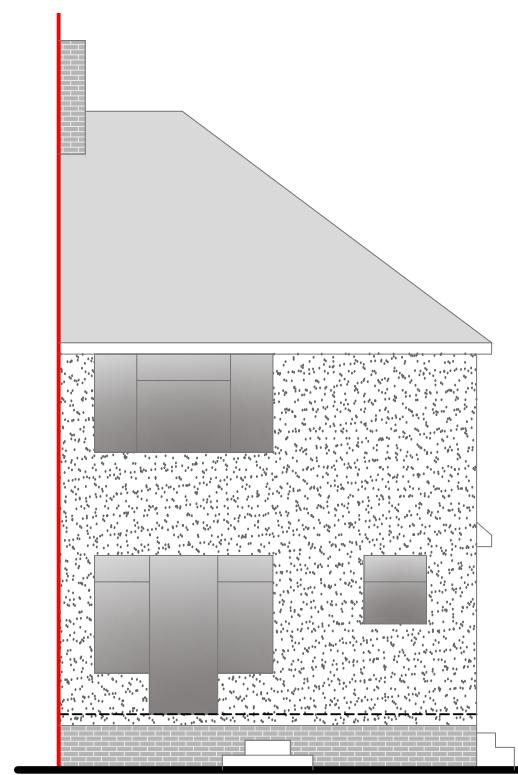

Existing Rear Elevation

0 1 2 3 4 5  
metres 1:100 scale

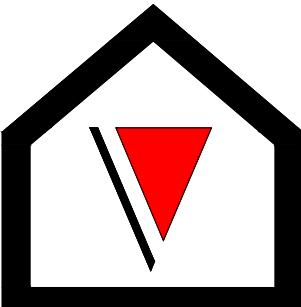

**V - Design**

Company: V-Design CAD Services Ltd  
Website: [www.vdesigncad.co.uk](http://www.vdesigncad.co.uk)  
Email Address: [info@vdesigncad.co.uk](mailto:info@vdesigncad.co.uk)  
Tel : +44 20 3488 4890  
Mobile: +44 7312015617

IMPORTANT NOTES:

Dimensions to be verified on site  
DO NOT SCALE FROM THIS DRAWING.  
Any areas indicated on this drawing are for guidance only.  
No responsibility is taken for their accuracy.

This drawing is the property of **V-DESIGN CAD Services Ltd**. Copyright is reserved by them and the drawing is issued on the condition that it is not copied, reproduced, retained or disclosed to any unauthorized person, either wholly or in part without the consent in writing of **V-DESIGN CAD Services Ltd**.

ADDRESS:

381, Field End Road,  
Ruislip,  
HA4 8NX

LEGENDS:

EXISTING:	PROPOSED:
Existing Wall	Cavity Wall
Internal Wall	Internal Wall
Site Boundary	Site Boundary
Windows	Windows
Doors	Doors

Drawing Title:

Existing Elevations

Scale: 1:100 Paper Size: A3

REVISION/ COMMENTS :


No:	Comments:	Date:

Drawn By: VP

Job Ref: 24007


Date: Jan 2024

Drawing No. PL - 02

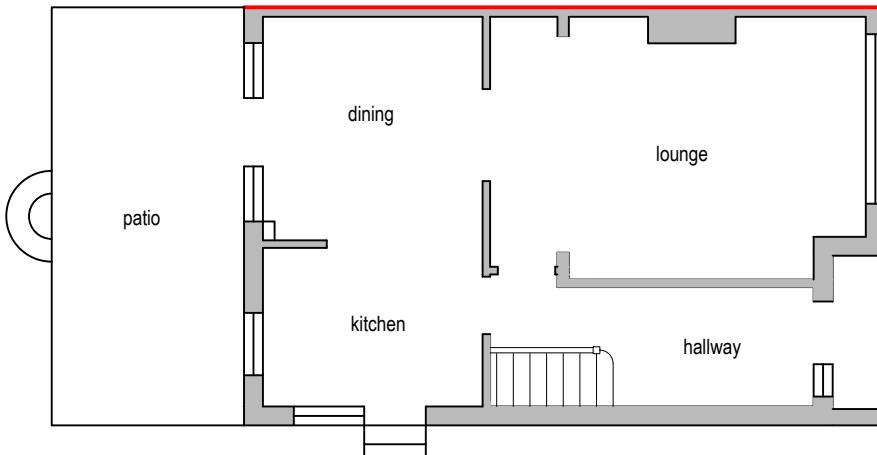

Existing Ground Floor Plan

0 1 2 3 4 5  
metres 1:100 scale

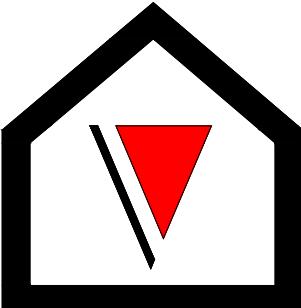

V - Design

Company: V-Design CAD Services Ltd  
Website: [www.vdesigncad.co.uk](http://www.vdesigncad.co.uk)  
Email Address: [info@vdesigncad.co.uk](mailto:info@vdesigncad.co.uk)  
Tel : +44 20 3488 4890  
Mobile: +44 7312015617

IMPORTANT NOTES:

Dimensions to be verified on site  
DO NOT SCALE FROM THIS DRAWING.  
Any areas indicated on this drawing are for guidance only.  
No responsibility is taken for their accuracy.

This drawing is the property of **V-DESIGN CAD Services Ltd**. Copyright is reserved by them and the drawing is issued on the condition that it is not copied, reproduced, retained or disclosed to any unauthorized person, either wholly or in part without the consent in writing of **V-DESIGN CAD Services Ltd**.

ADDRESS:

381, Field End Road,  
Ruislip,  
HA4 8NX

LEGENDS:

EXISTING:	PROPOSED:
Existing Wall	Cavity Wall
Internal Wall	Internal Wall
Site Boundary	Site Boundary
Windows	Windows
Doors	Doors

Drawing Title:

Existing & Proposed Ground Floor Plans

Scale: 1:50, 1:100

Paper Size: A3

REVISION/ COMMENTS :


No:	Comments:	Date:

Drawn By: VP

Job Ref: 24007

Date: Jan 2024

Drawing No. PL - 01

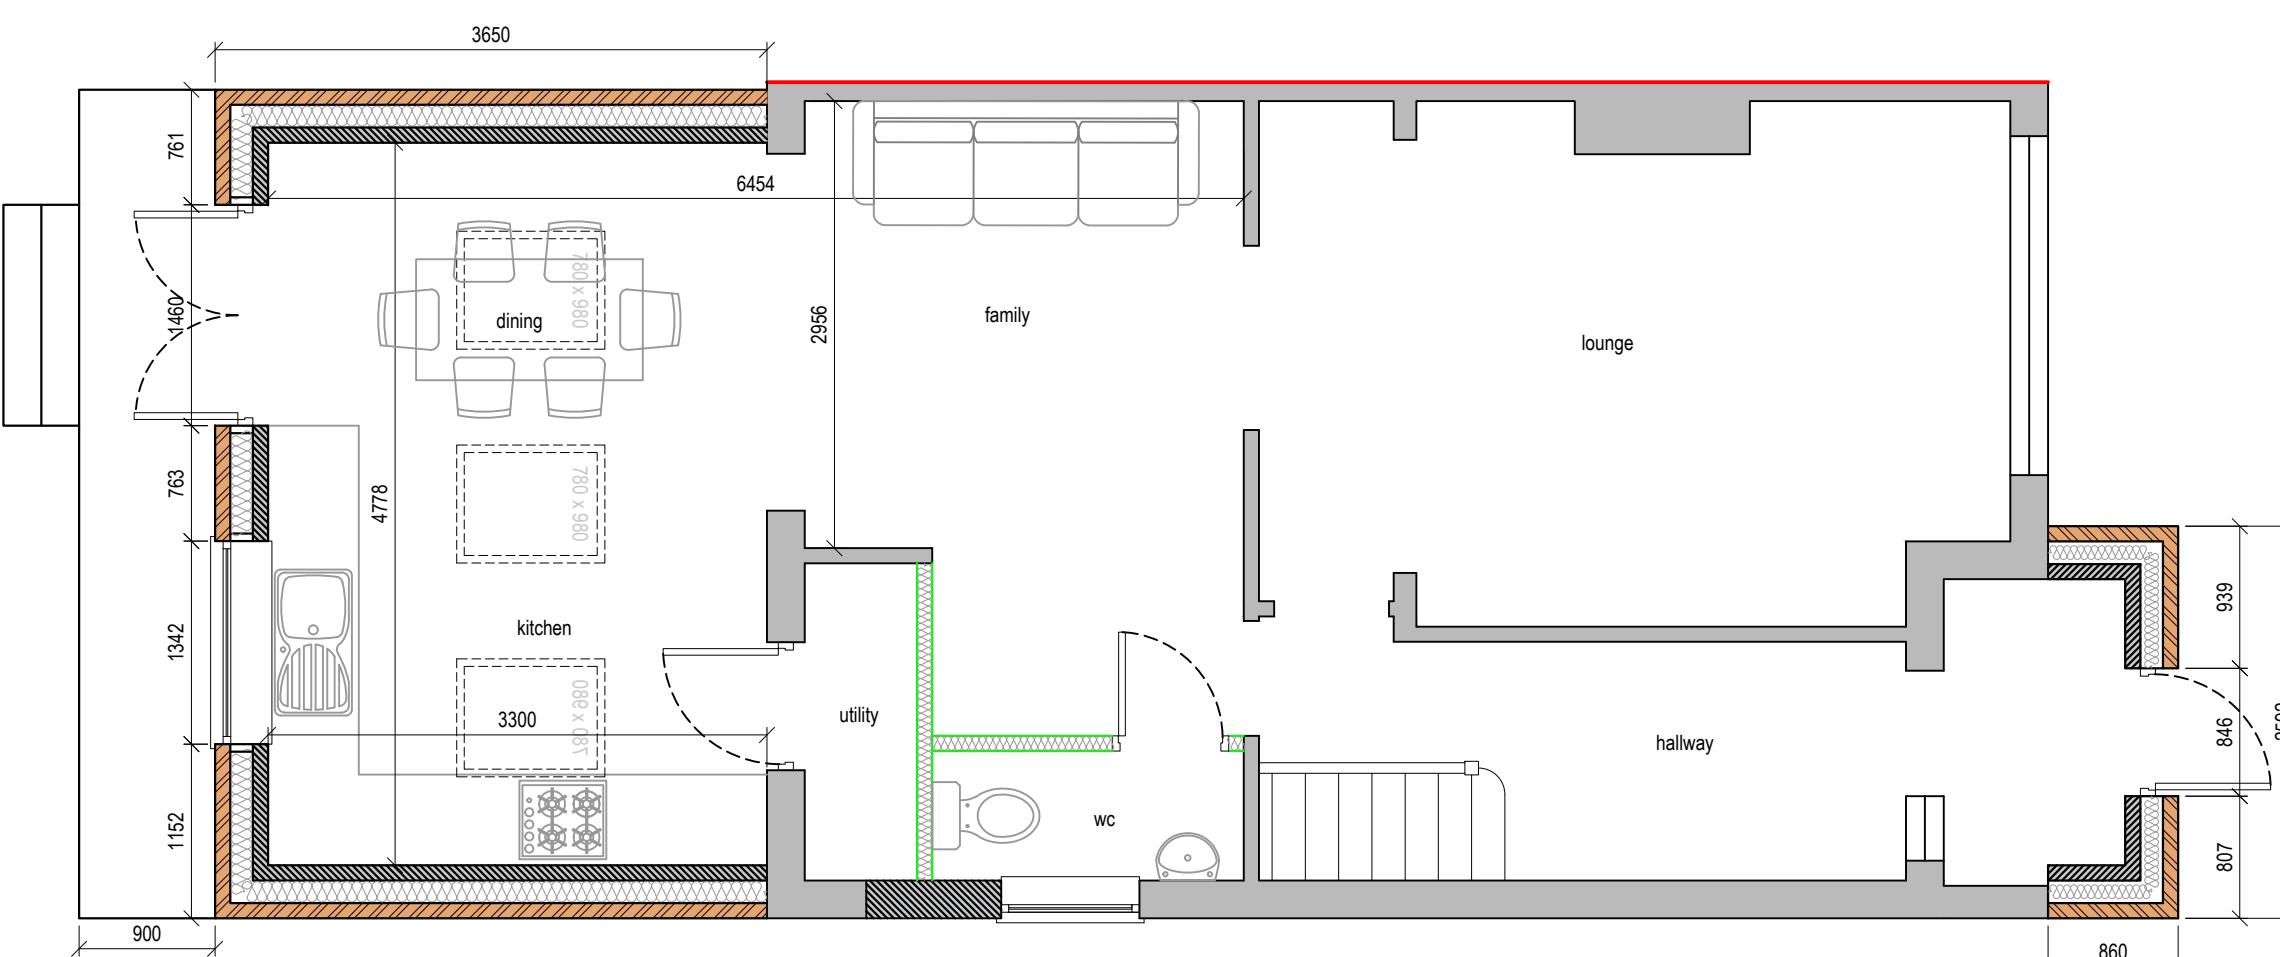

Proposed Ground Floor Plan

0 0.5 1.0 1.5 2.0 2.5  
metres 1:50 scale