



Note: This Drawing is for planning purpose and should not be used for construction.
All dimensions should be confirmed on site and any deviation should be reported back to designer.

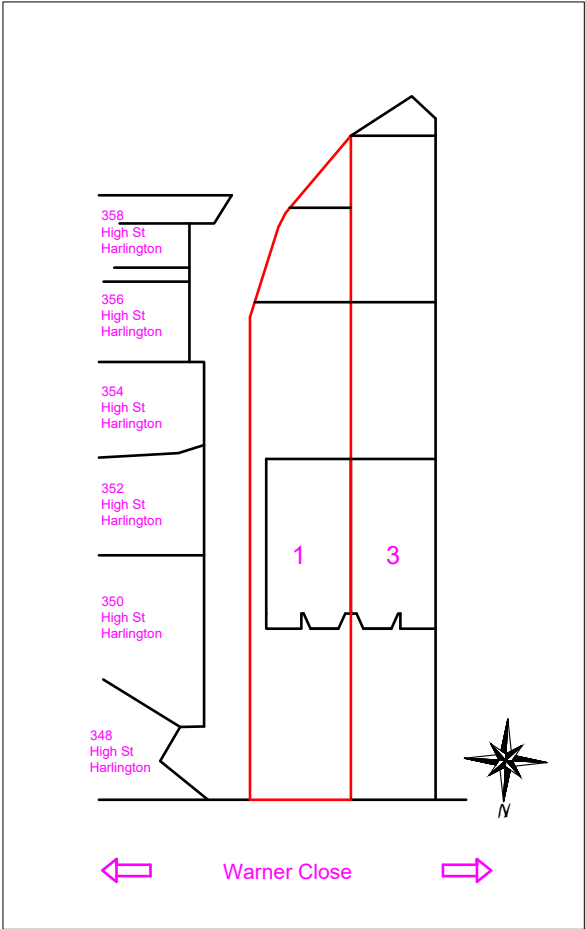

Site Plan@
1:500

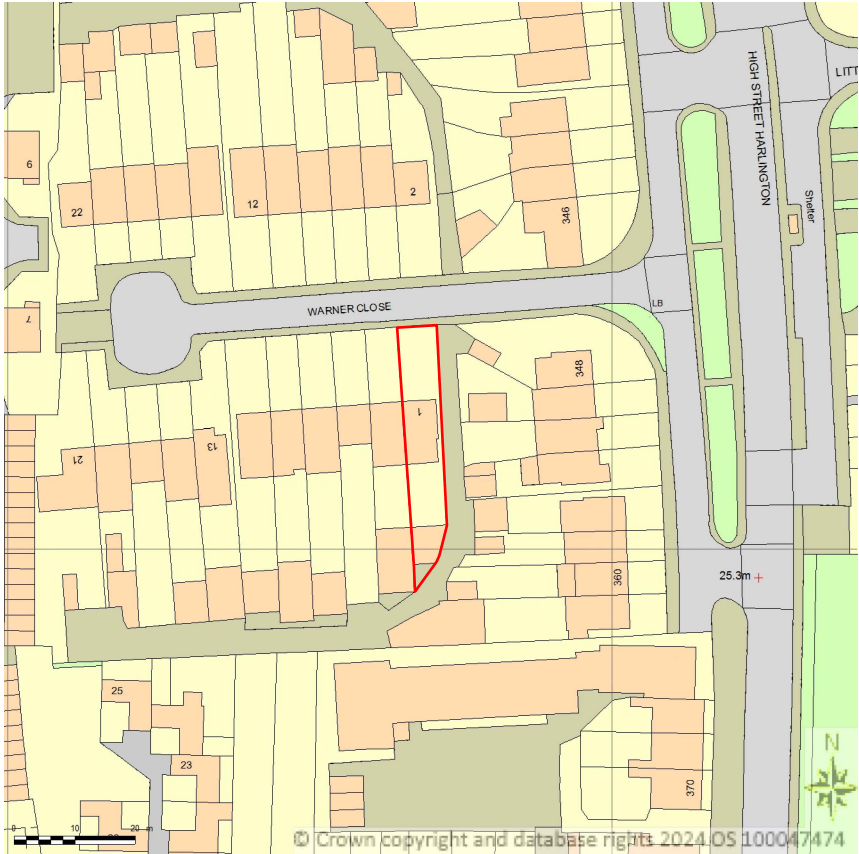

Location Plan@
1:1250

<div><div><div>Proposed Development:</div><div>Loft Extension</div></div></div>	<div><div><div>Site Address:</div><div>1 Warner Close Harlington UB3 5LG</div></div></div>	<div><div><div>Revisions:</div><table><tr><th>Rev</th><th>Date</th><th>Description</th></tr><tr><td>A</td><td>09/02/2024</td><td></td></tr><tr><td></td><td></td><td></td></tr><tr><td></td><td></td><td></td></tr><tr><td></td><td></td><td></td></tr><tr><td></td><td></td><td></td></tr></table></div></div>	Rev	Date	Description	A	09/02/2024														<div><div><div>Drawing Description:</div><div>Site plan & Location Plan</div></div><div><div><div>Drawing No:</div><div>ART/2024/LE1WC/SPLP</div></div></div></div>	<div><div><div>Scale: 1:500, 1:1250</div><div>Paper Size: A3</div><div>Sheet No: 4 of 4</div></div><div><div><div><div><div></div><div>0</div><div>5</div><div>10</div><div>15</div><div>20M</div></div><div>1:500</div></div><div><div><div></div><div>0</div><div>25</div><div>50M</div></div><div>1:1250</div></div></div></div></div>	<div><div><div>ART CONSULTANTS (UK) LTD</div><div>113 LONG LANE</div><div>STANWELL</div><div>TW19 7AL</div><div>M:07960071377</div><div>E: ARTCONSULTANTSUK@GMAIL.COM</div></div></div>
Rev	Date	Description																					
A	09/02/2024																						