


International House
36-38 Cornhill
London
EC3V 3NG

info@lseplanning.com
www.lseplanning.com
0208 914 7900

Notes:

1. Do not scale from drawings - except for local authority planning purposes only.
2. All dimensions are to be verified on site by the contractor prior to setting out, ordering any materials, fabrication or construction.
3. Any discrepancies to be reported to LSE Planning immediately.

Project North

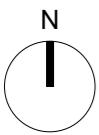

Key



Location Map

1 : 1250

Rev. Date Amendment

Job Title:

2 Linden Square

Drawing Title:

Site Location Plan


Status: **PLANNING**

Project Number: 21022024

Drawing Number: A3100

Date: July 2024

0 12.5M 25M 62.5M

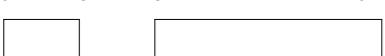




Notes:

1. Do not scale from drawings - except for local authority planning purposes only.
2. All dimensions are to be verified on site by the contractor prior to setting out, ordering any materials, fabrication or construction.
3. Any discrepancies to be reported to LSE Planning immediately.

Project North

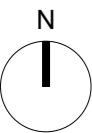

Key

Rev. Date Amendment


Job Title:

2 Linden Square

Drawing Title:
Block Plan

Status: **PLANNING**
Project Number: 21022024
Drawing Number: A3101
Date: July 2024

0 5M 10M 25M

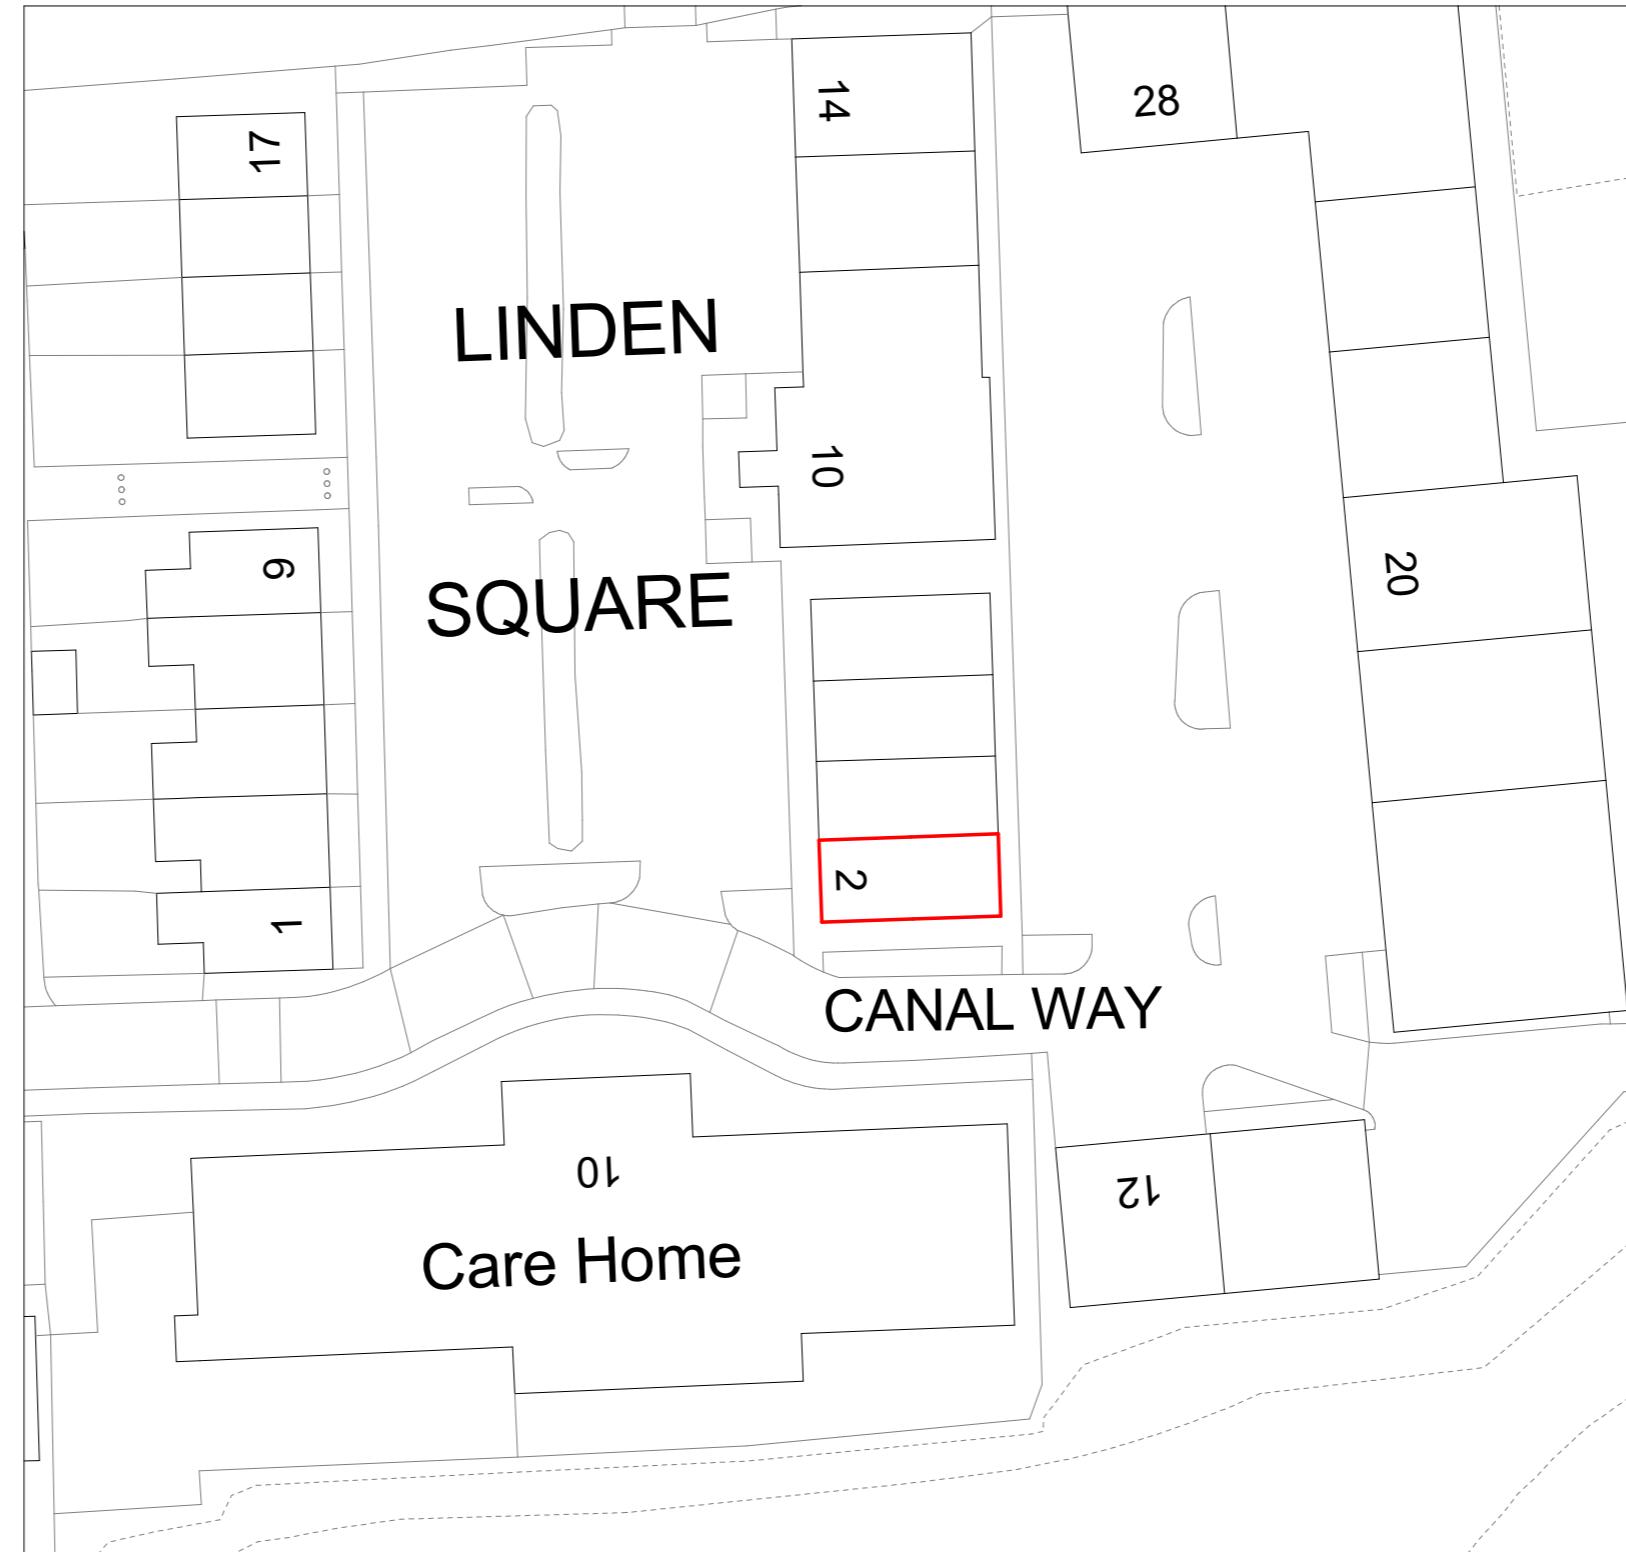


Block Plan
1 : 500




Notes:

1. Do not scale from drawings - except for local authority planning purposes only.
2. All dimensions are to be verified on site by the contractor prior to setting out, ordering any materials, fabrication or construction.
3. Any discrepancies to be reported to LSE Planning immediately.

Project North

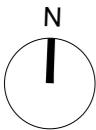

Key

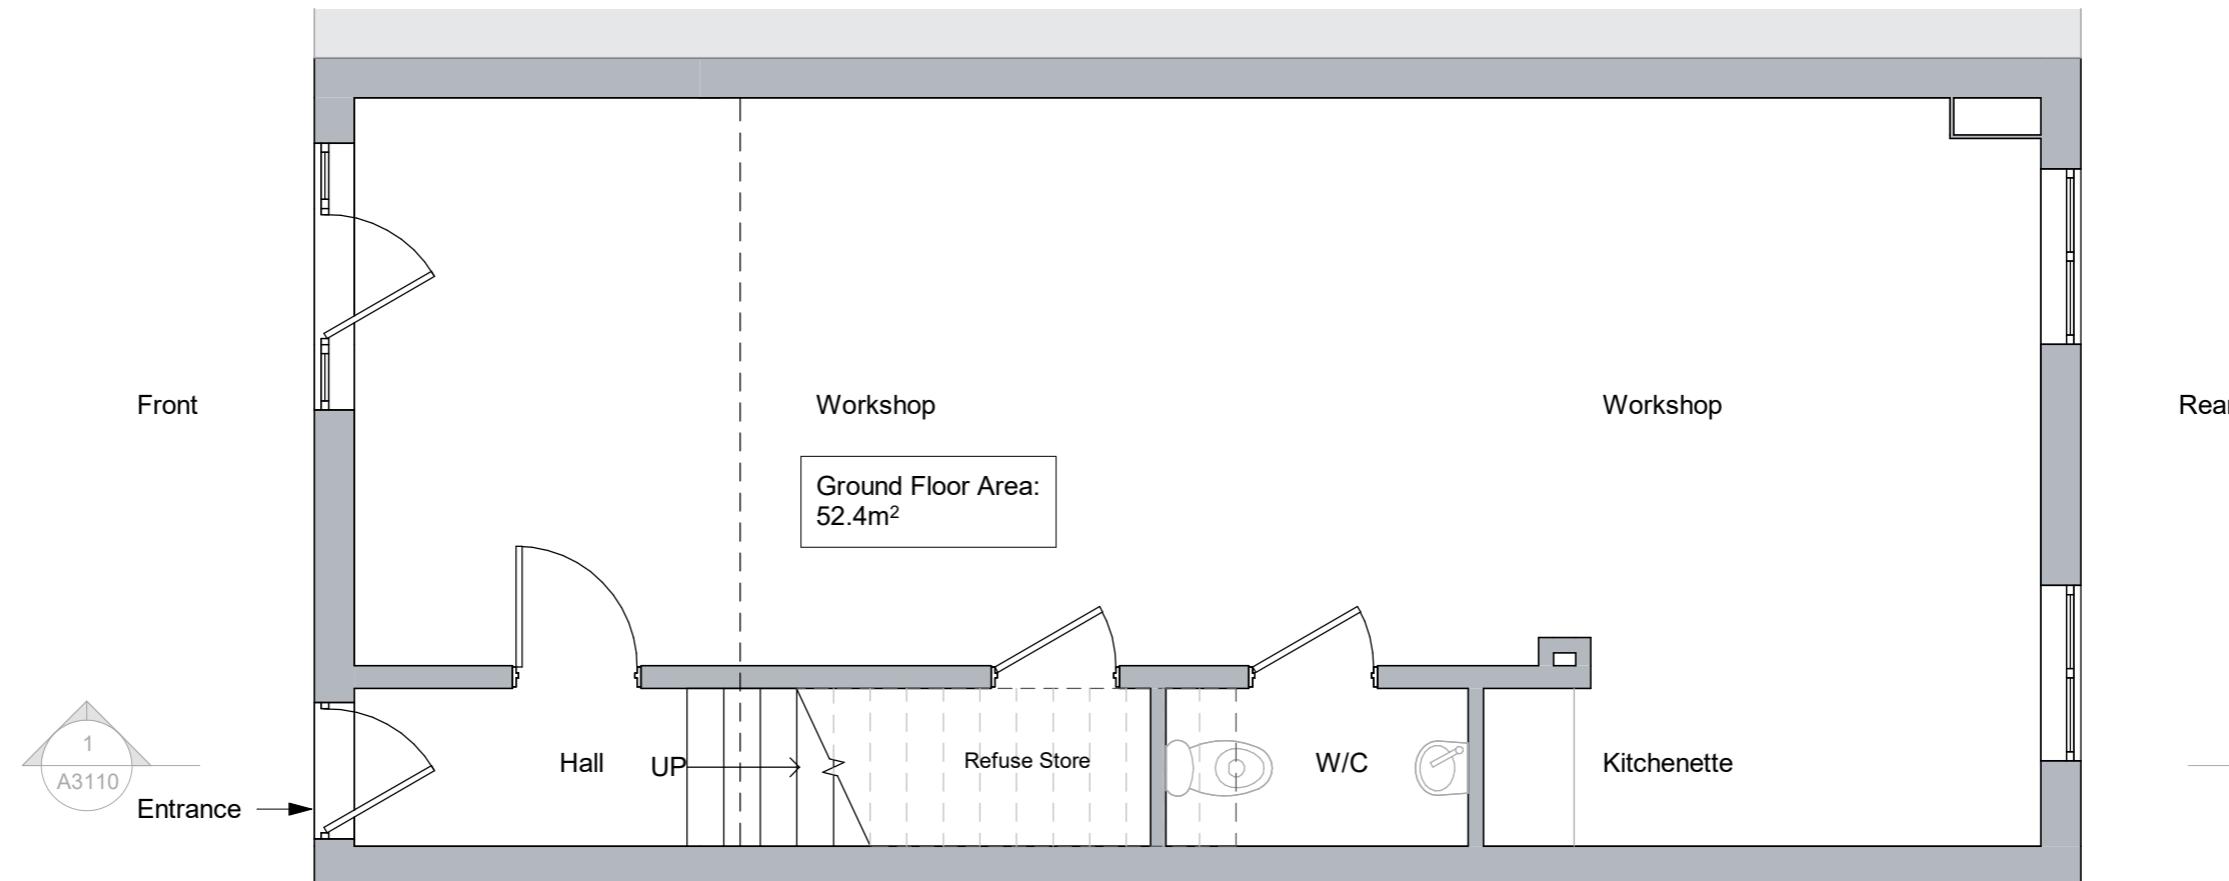

Existing Ground Floor

1 : 50

Rev. Date Amendment

Job Title:

2 Linden Square

Drawing Title:

Existing Plan

Status: **PLANNING**

Project Number: 21022024

Drawing Number: A3102

Date: July 2024

0 0.5M 1M 2.5M

SCALE: 1:50 @ A3




Notes:

1. Do not scale from drawings - except for local authority planning purposes only.
2. All dimensions are to be verified on site by the contractor prior to setting out, ordering any materials, fabrication or construction.
3. Any discrepancies to be reported to LSE Planning immediately.

Project North



Key

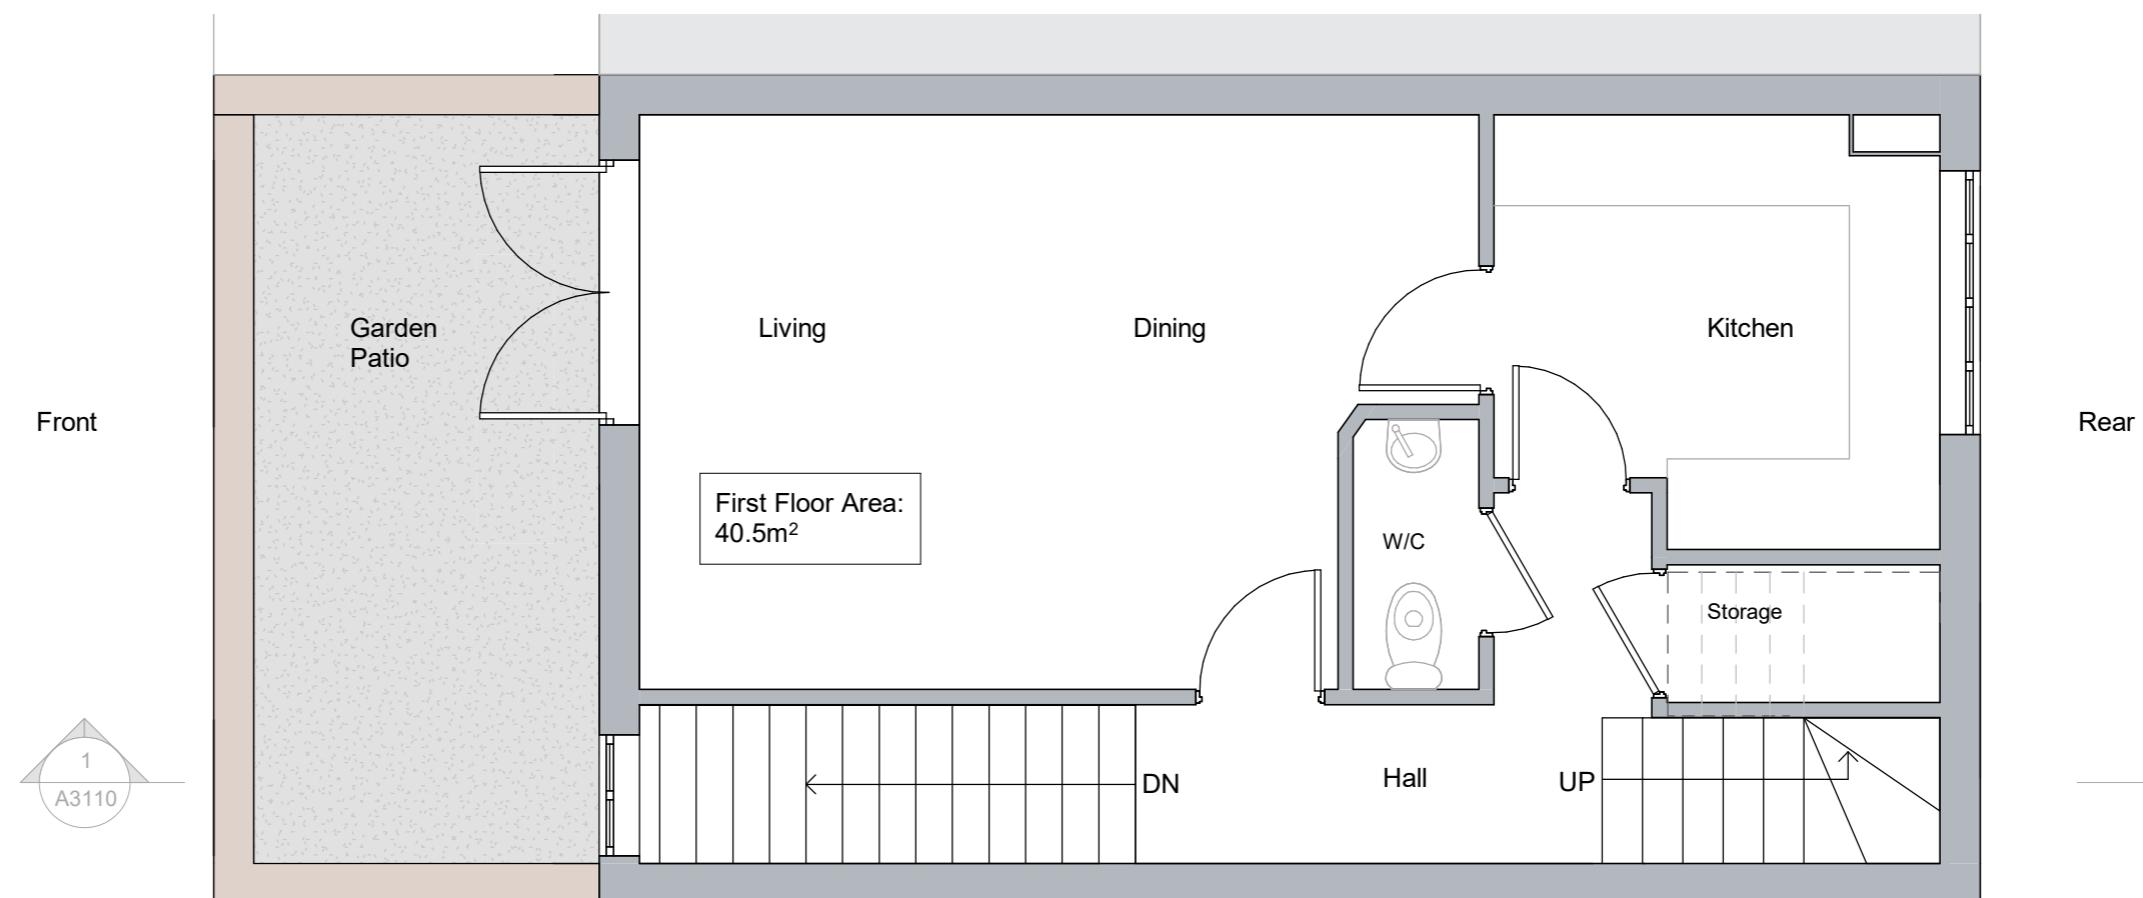

Existing First Floor

1 : 50

Rev. Date Amendment

Job Title:
2 Linden Square

Drawing Title:

Existing Plan

Status: **PLANNING**

Project Number: 21022024

Drawing Number: A3103

Date: July 2024

0 0.5M 1M 2.5M







Notes:

1. Do not scale from drawings - except for local authority planning purposes only.
2. All dimensions are to be verified on site by the contractor prior to setting out, ordering any materials, fabrication or construction.
3. Any discrepancies to be reported to LSE Planning immediately.

Project North

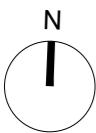

Key

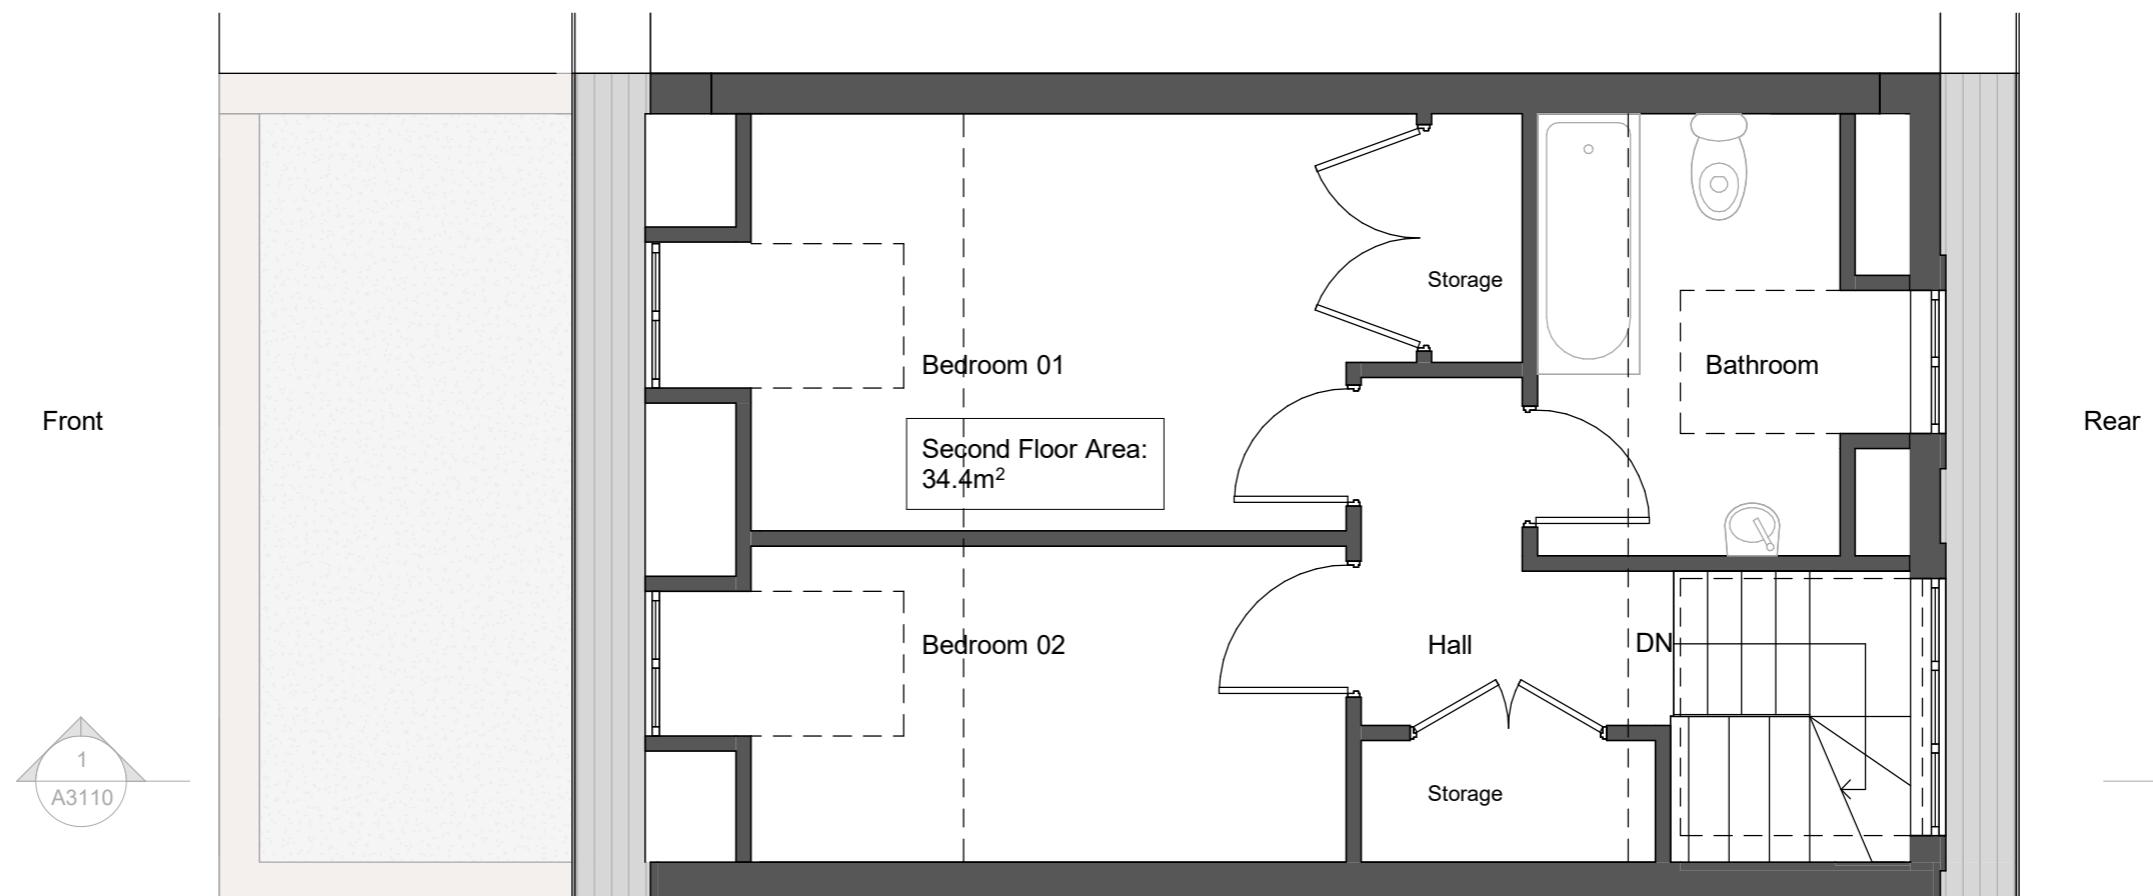

Existing Second Floor (No Changes)

1 : 50

Rev. Date Amendment

Job Title:

2 Linden Square

Drawing Title:

Existing Plan

Status: **PLANNING**

Project Number: 21022024

Drawing Number: A3104

Date: July 2024

0 0.5M 1M 2.5M

SCALE: 1:50 @ A3



London &
South East
Planning


International House
36-38 Cornhill
London
EC3V 3NG

info@lseplanning.com
www.lseplanning.com
0208 914 7900


Notes:

1. Do not scale from drawings - except for local authority planning purposes only.
2. All dimensions are to be verified on site by the contractor prior to setting out, ordering any materials, fabrication or construction.
3. Any discrepancies to be reported to LSE Planning immediately.

Project North

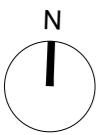

Key

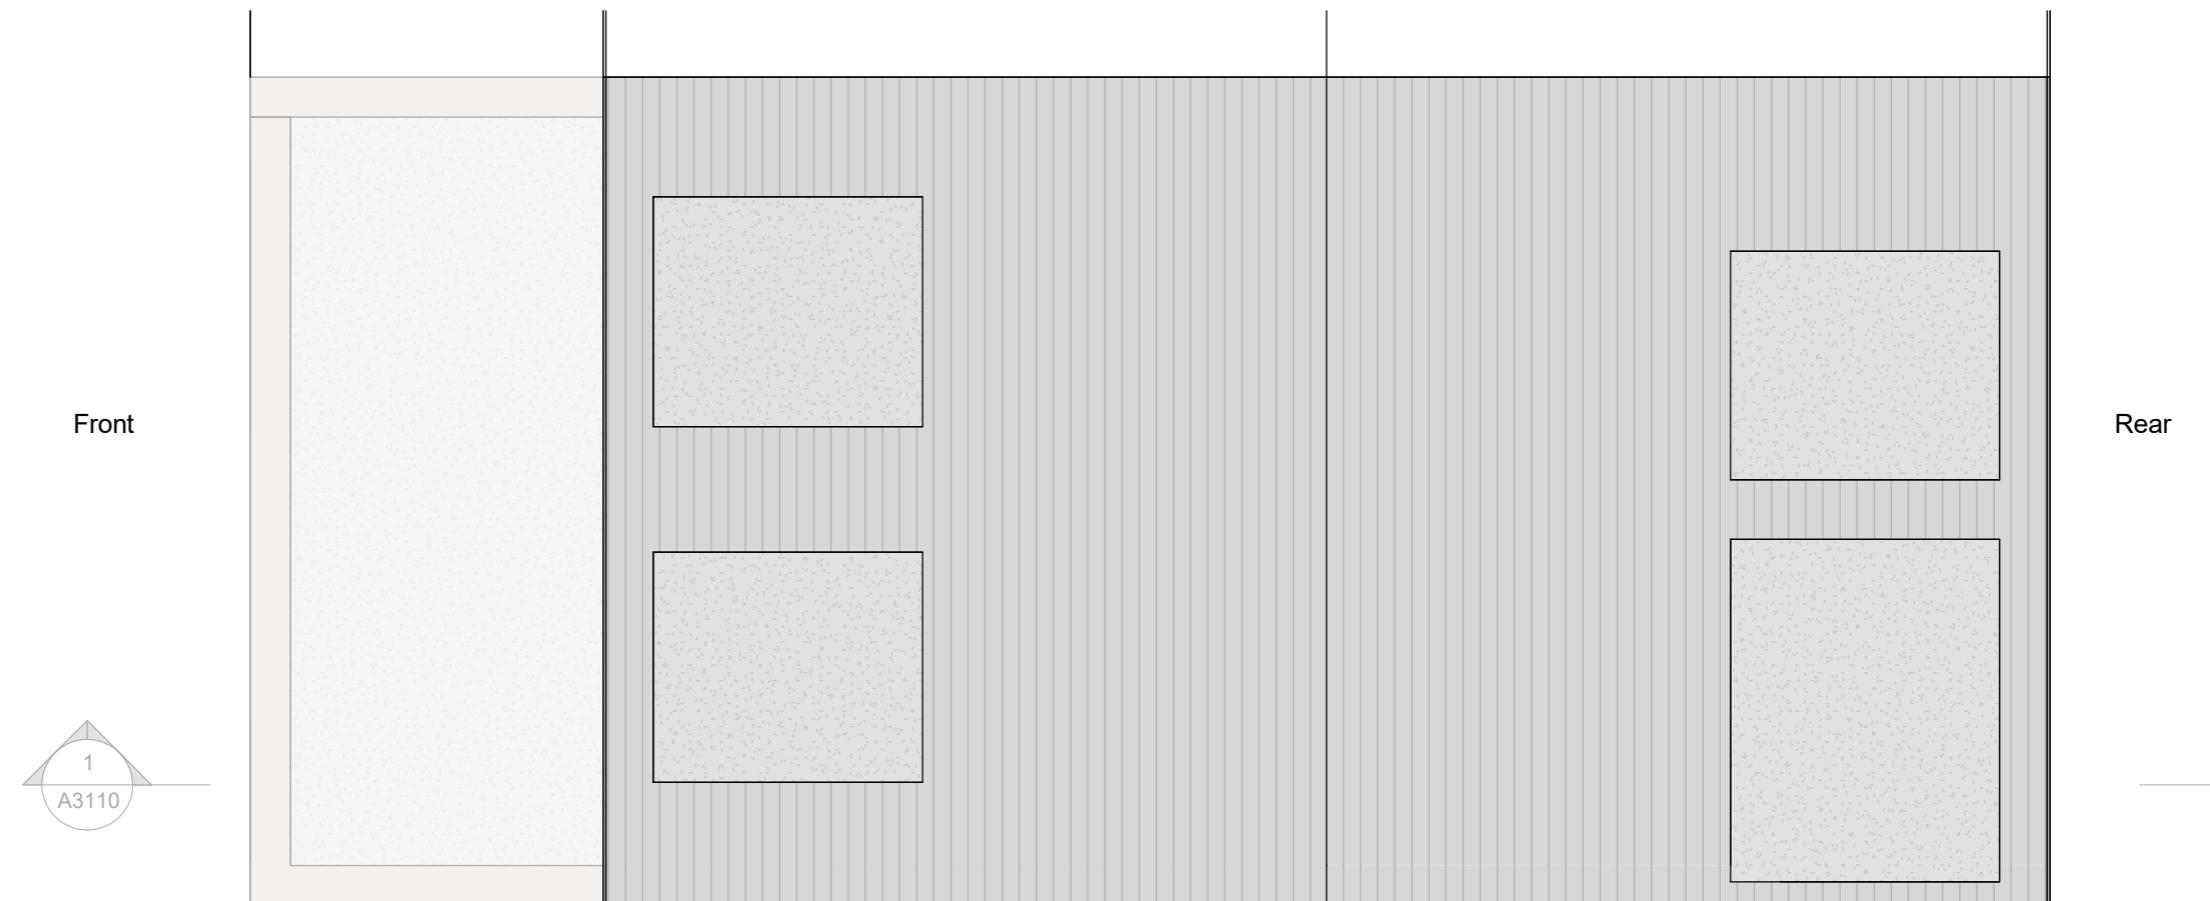

Rev. Date Amendment

Job Title:

2 Linden Square

Drawing Title:


Existing Plan

Existing Roof Plan

1 : 50

Status:	PLANNING
Project Number:	21022024
Drawing Number:	A3105
Date:	July 2024

0 0.5M 1M 2.5M

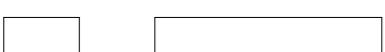

SCALE: 1:50 @ A3



International House
36-38 Cornhill
London
EC3V 3NG

info@lseplanning.com
www.lseplanning.com
0208 914 7900

Notes:

1. Do not scale from drawings - except for local authority planning purposes only.
2. All dimensions are to be verified on site by the contractor prior to setting out, ordering any materials, fabrication or construction.
3. Any discrepancies to be reported to LSE Planning immediately.

Project North

Key

Rev. Date Amendment

Job Title:

2 Linden Square

Drawing Title:

Existing Elevations

Status: **PLANNING**


Project Number: 21022024

Drawing Number: A3106

Date: July 2024

0 0.5M 1M 2.5M

SCALE: 1:50 @ A3

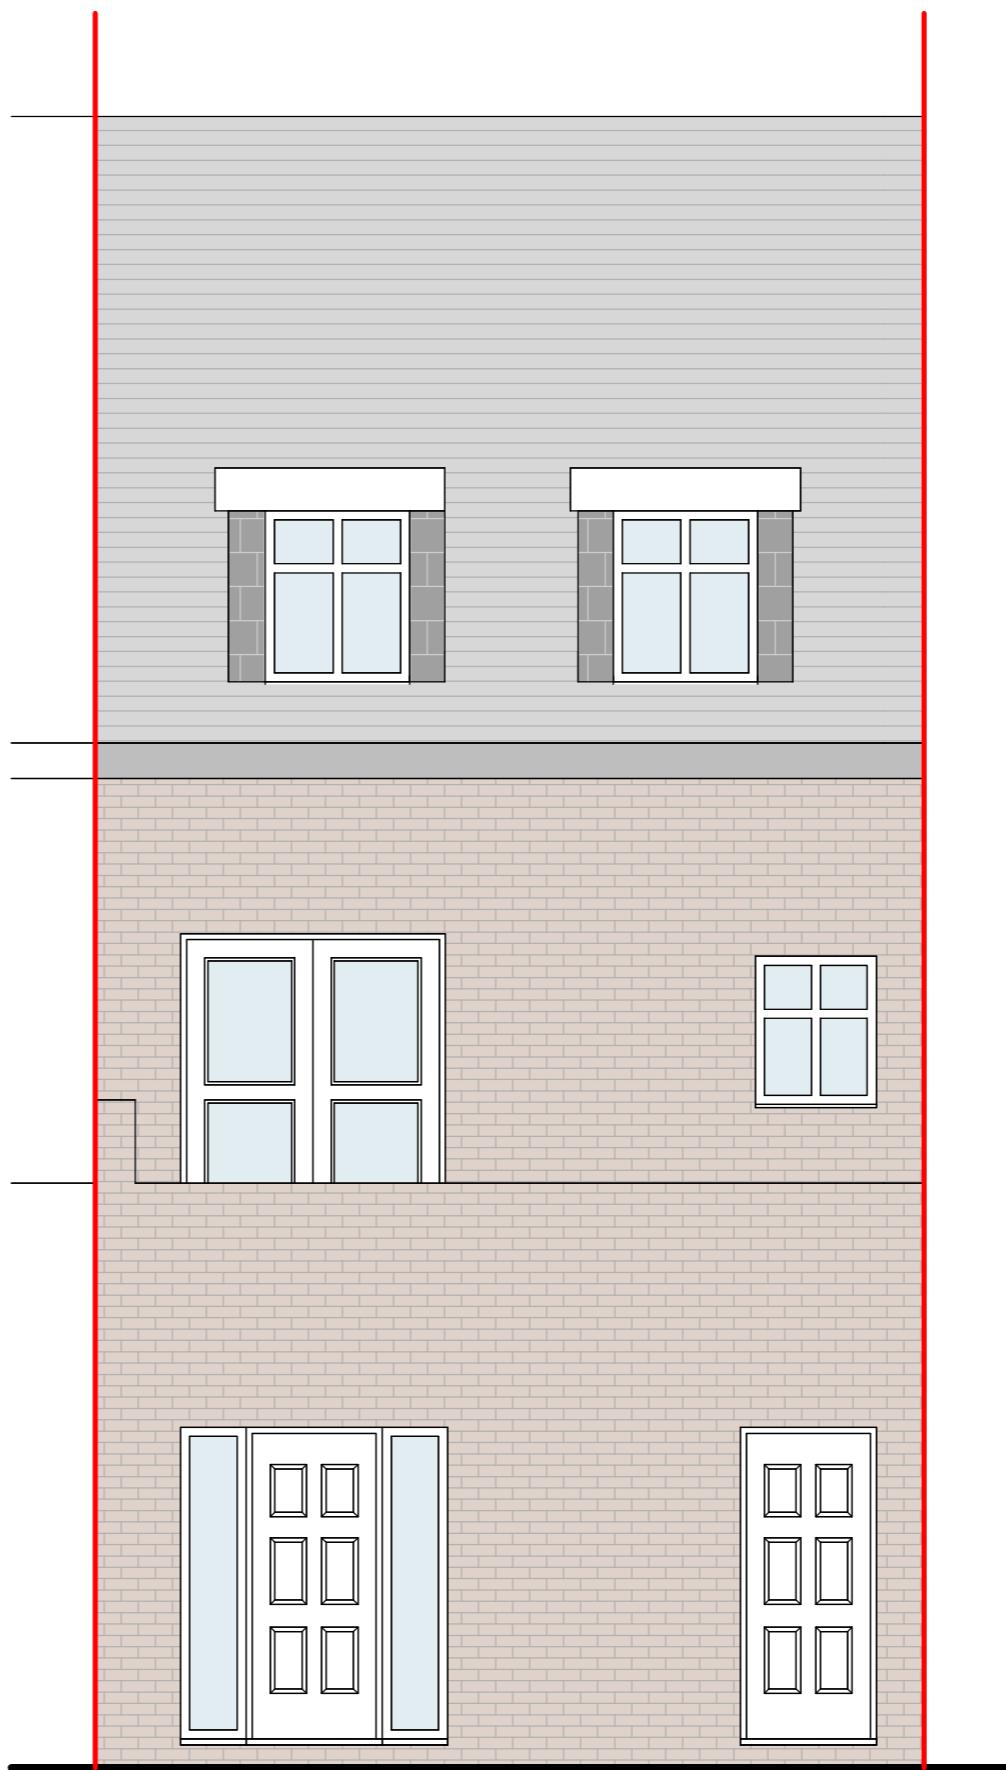

Existing Front Elevation (No Changes)

1 : 50



London &
South East
Planning

International House
36-38 Cornhill
London
EC3V 3NG

info@lseplanning.com
www.lseplanning.com
0208 914 7900

Notes:

1. Do not scale from drawings - except for local authority planning purposes only.
2. All dimensions are to be verified on site by the contractor prior to setting out, ordering any materials, fabrication or construction.
3. Any discrepancies to be reported to LSE Planning immediately.

Project North

Key

Rev. Date Amendment

Job Title:

2 Linden Square

Drawing Title:

Existing Elevation

Status: **PLANNING**


Project Number: 21022024

Drawing Number: A3107

Date: July 2024

0 0.5M 1M 2.5M

SCALE: 1:50 @ A3

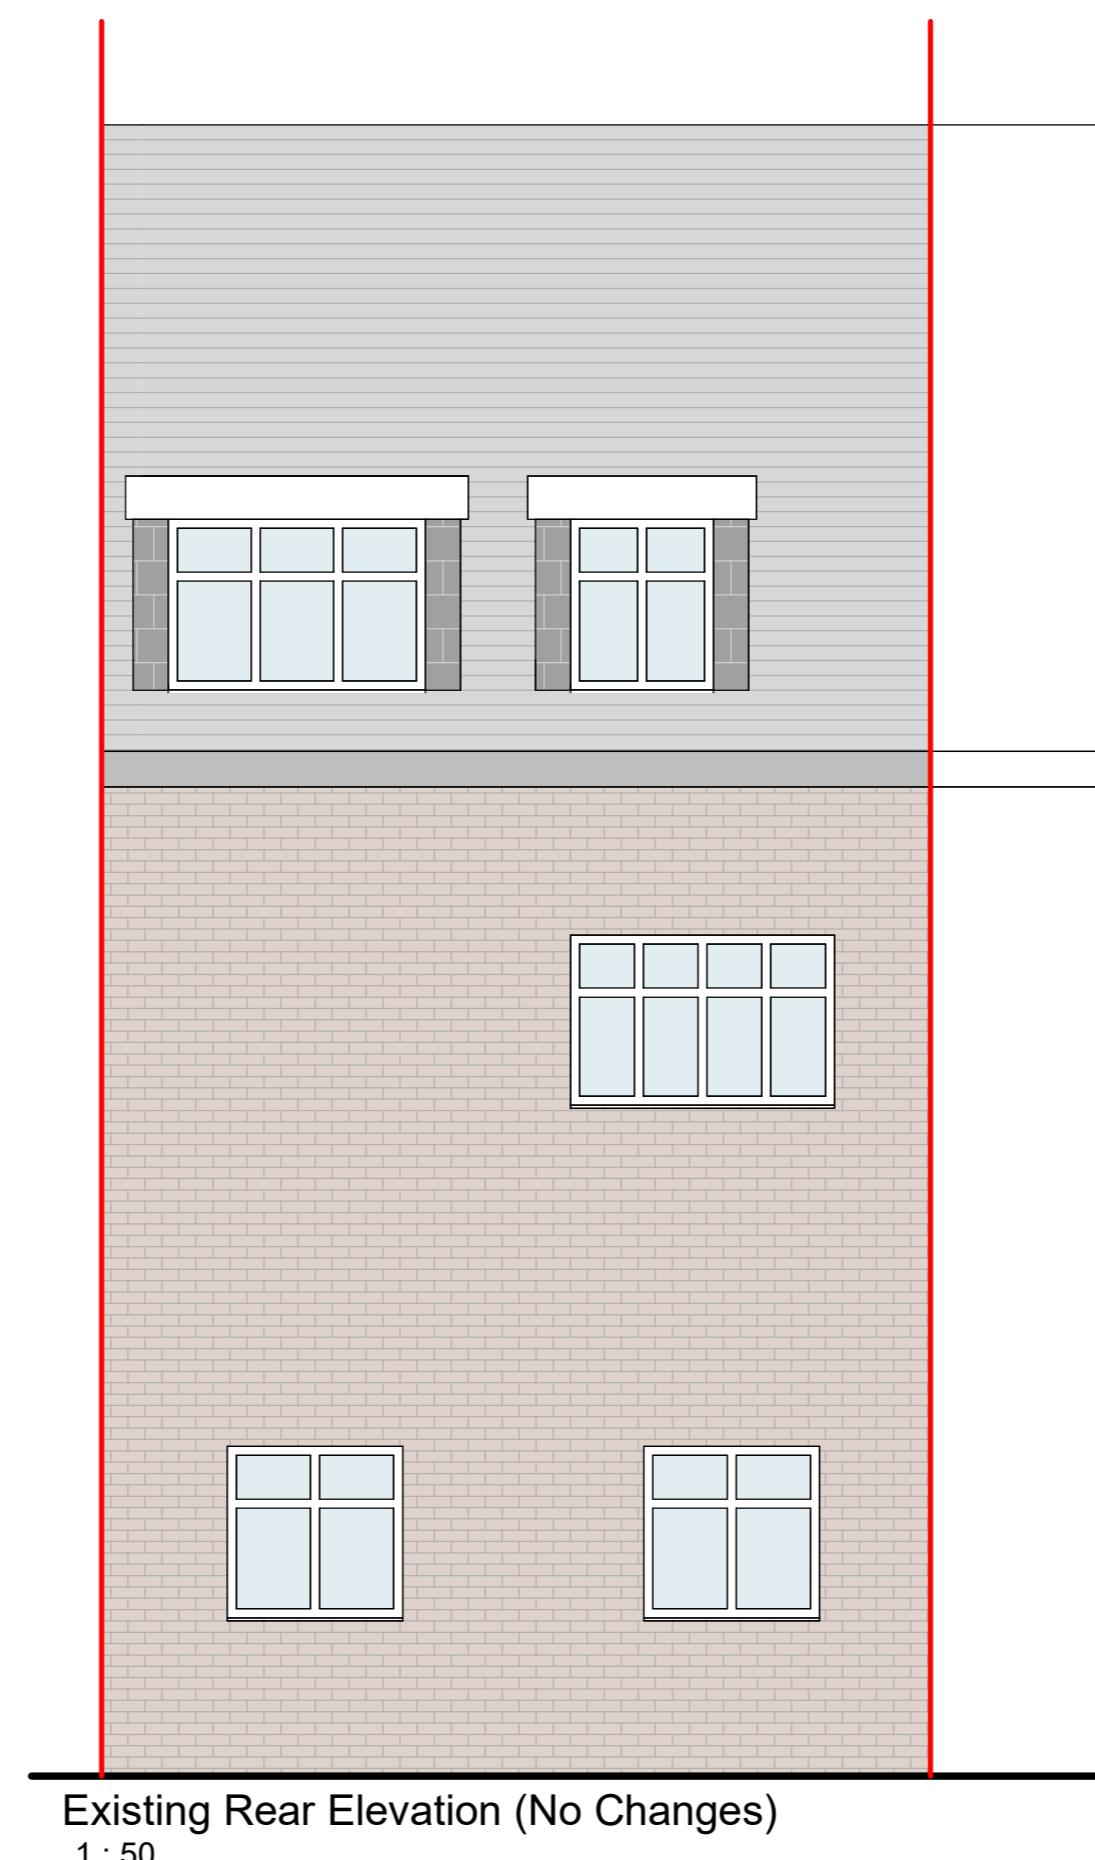



Notes:

1. Do not scale from drawings - except for local authority planning purposes only.
2. All dimensions are to be verified on site by the contractor prior to setting out, ordering any materials, fabrication or construction.
3. Any discrepancies to be reported to LSE Planning immediately.

Project North

Key

Rev. Date Amendment

Job Title:

2 Linden Square

Drawing Title:
Existing Elevation

Status: **PLANNING**


Project Number: 21022024

Drawing Number: A3108

Date: July 2024

0 0.5M 1M 2.5M

SCALE: 1:50 @ A3

 

Existing Side Elevation (No Changes)

1 : 50



London &
South East
Planning

International House
36-38 Cornhill
London
EC3V 3NG

info@lseplanning.com
www.lseplanning.com
0208 914 7900

Notes:

1. Do not scale from drawings - except for local authority planning purposes only.
2. All dimensions are to be verified on site by the contractor prior to setting out, ordering any materials, fabrication or construction.
3. Any discrepancies to be reported to LSE Planning immediately.

Project North

Key

Rev. Date Amendment

Job Title:


2 Linden Square

Drawing Title:
Existing Elevation

Status: **PLANNING**
Project Number: 21022024
Drawing Number: A3109
Date: July 2024

0 0.5M 1M 2.5M

SCALE: 1:50 @ A3

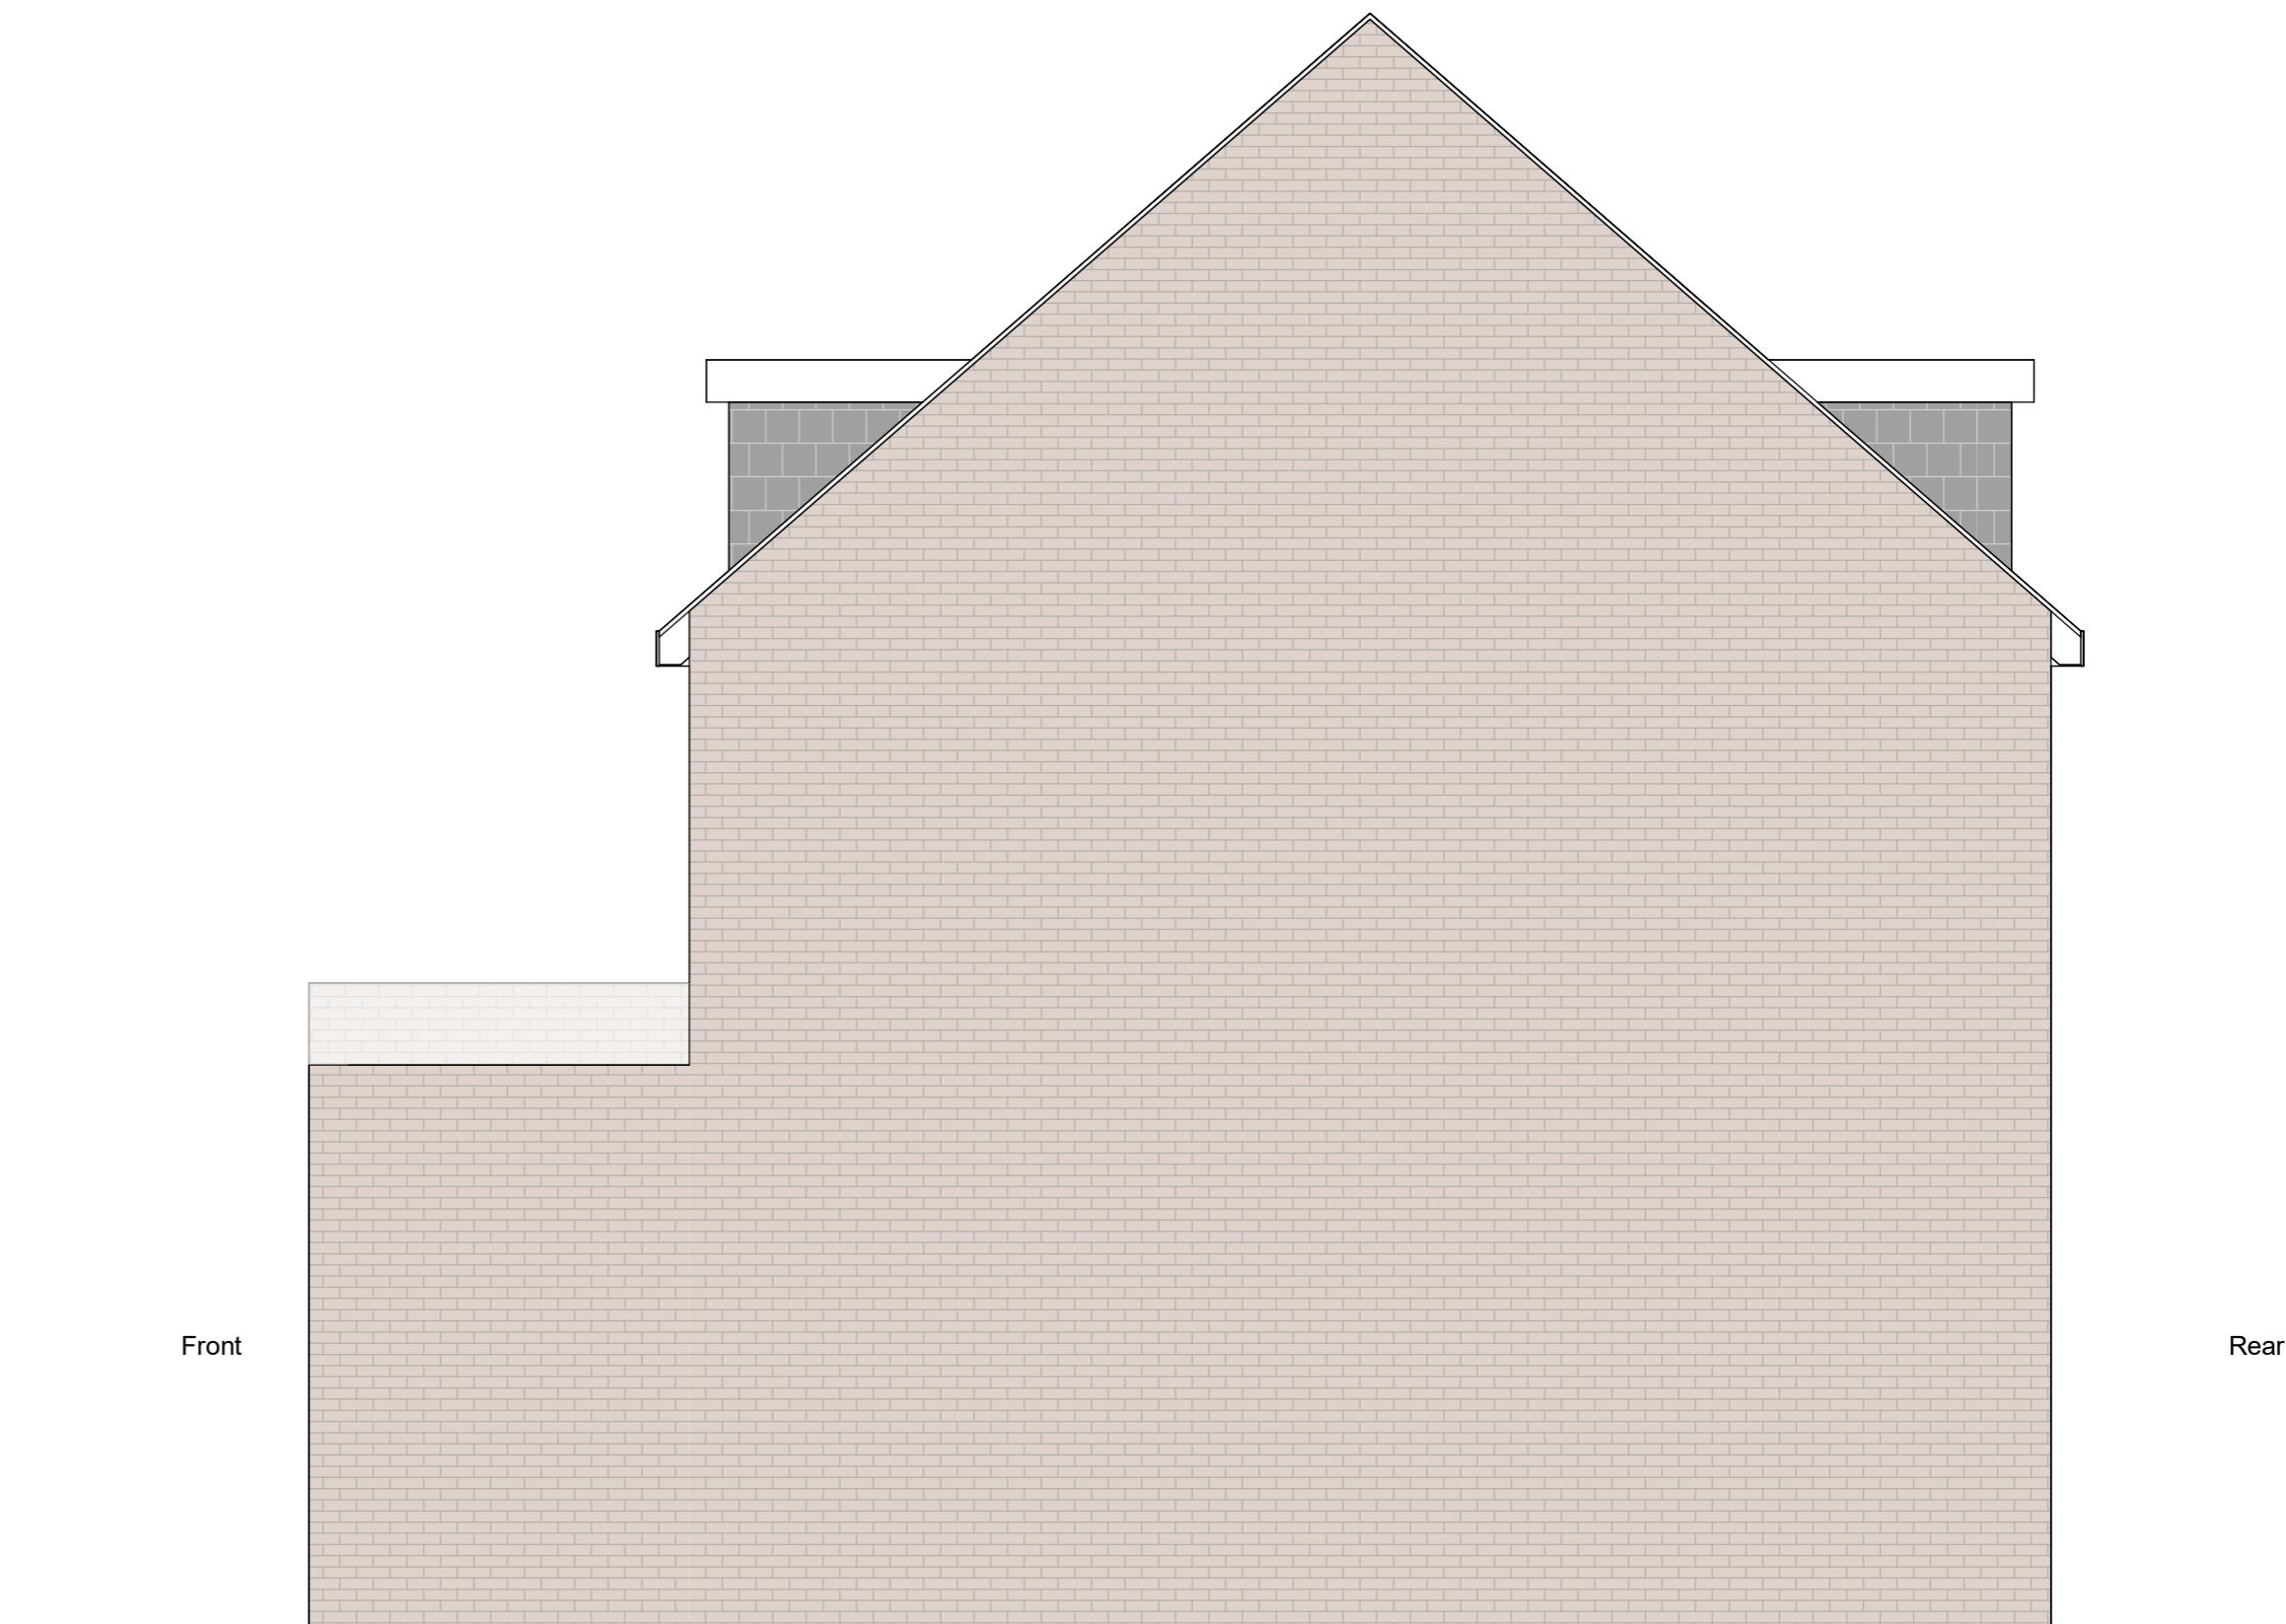

Existing Side Elevation (No Changes)

1 : 50



Notes:

1. Do not scale from drawings - except for local authority planning purposes only.
2. All dimensions are to be verified on site by the contractor prior to setting out, ordering any materials, fabrication or construction.
3. Any discrepancies to be reported to LSE Planning immediately.

Project North

Key

Rev. Date Amendment

Job Title:

2 Linden Square

Drawing Title:
Existing Section

Status: **PLANNING**

Project Number: 21022024

Drawing Number: A3110

Date: July 2024

0 0.5M 1M 2.5M

SCALE: 1:50 @ A3






Notes:

1. Do not scale from drawings - except for local authority planning purposes only.
2. All dimensions are to be verified on site by the contractor prior to setting out, ordering any materials, fabrication or construction.
3. Any discrepancies to be reported to LSE Planning immediately.

Project North



Key

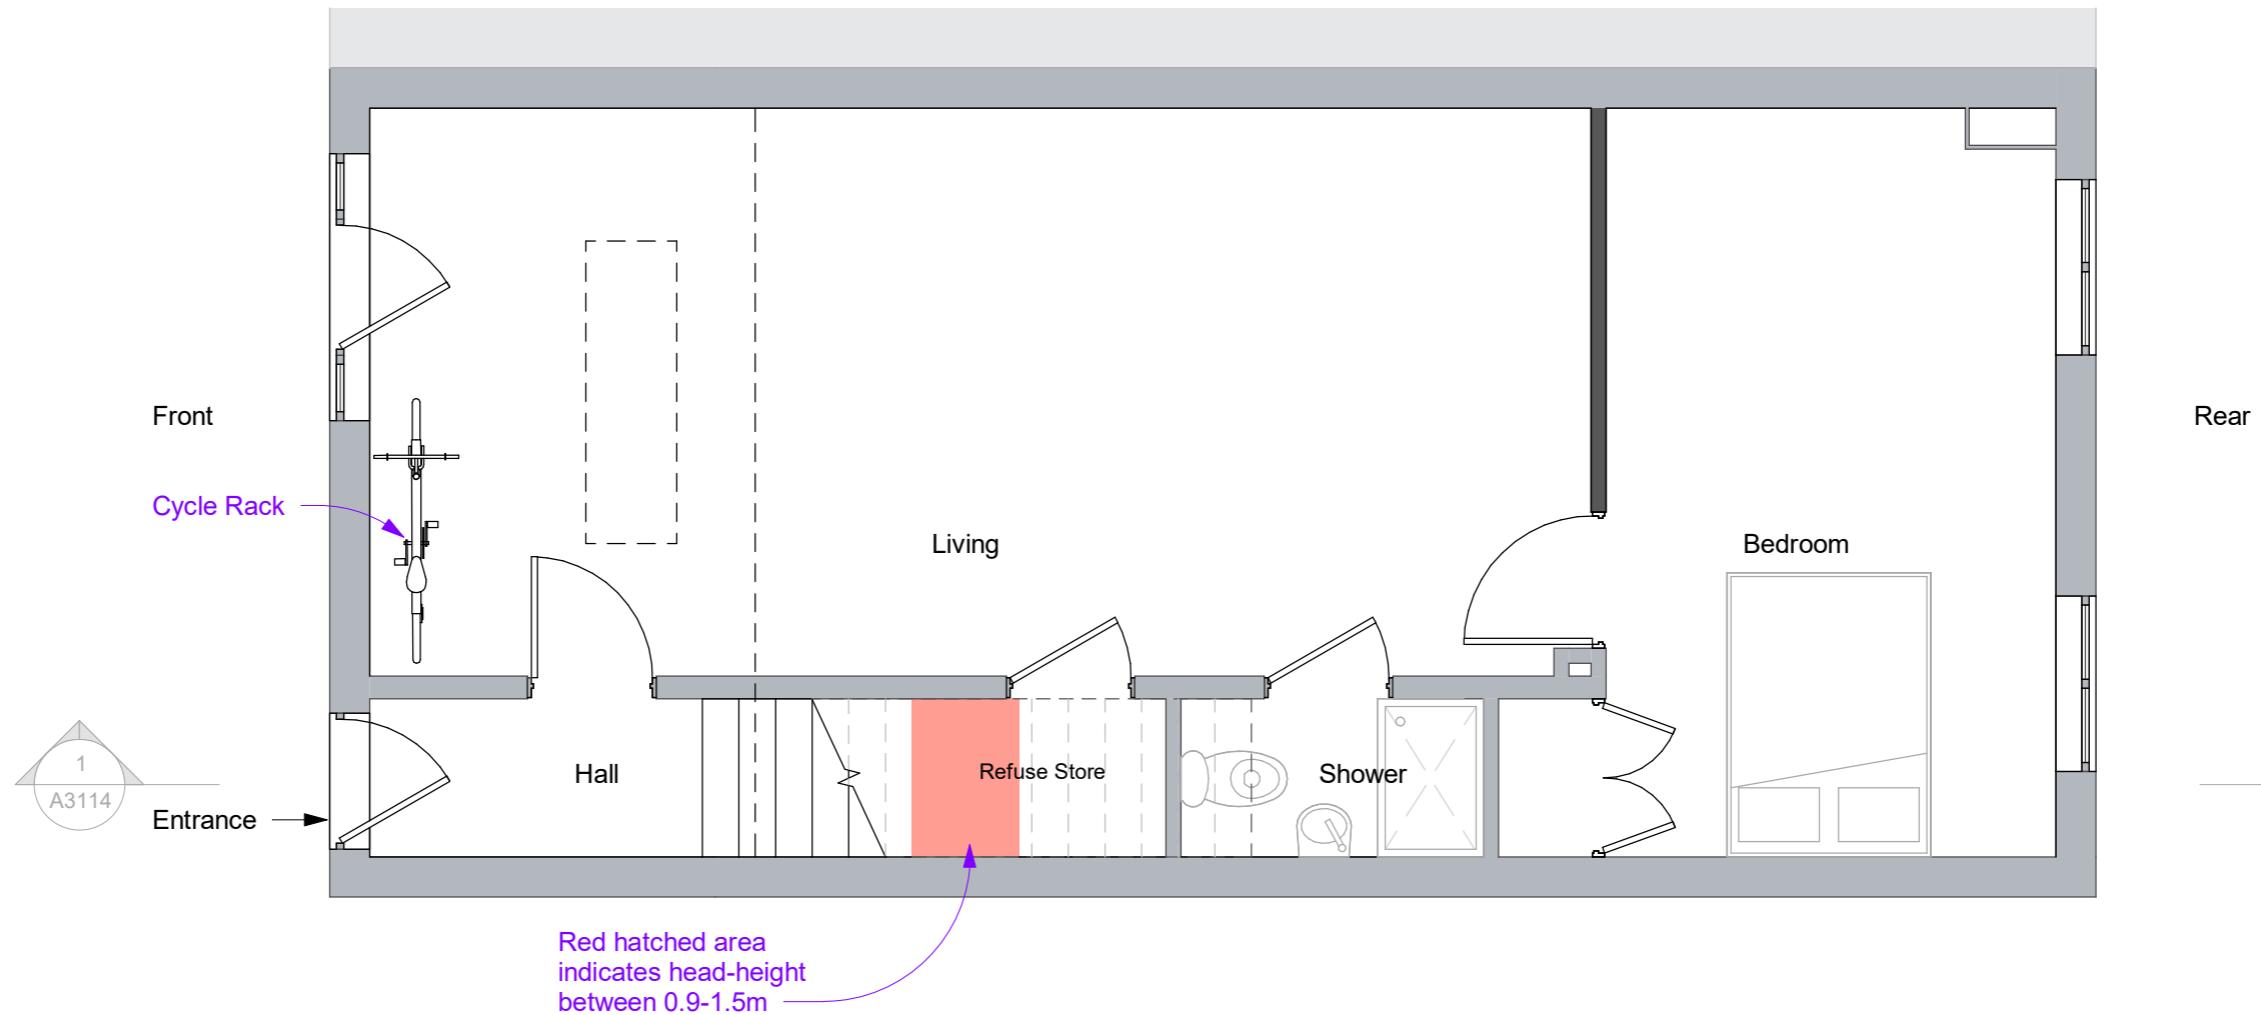

Rev. Date Amendment

Job Title:

2 Linden Square

Drawing Title:

Proposed Plan

Status: **PLANNING**

Project Number: 21022024

Drawing Number: A3111

Date: July 2024

0 0.5M 1M 2.5M




Notes:

1. Do not scale from drawings - except for local authority planning purposes only.
2. All dimensions are to be verified on site by the contractor prior to setting out, ordering any materials, fabrication or construction.
3. Any discrepancies to be reported to LSE Planning immediately.

Project North



Key

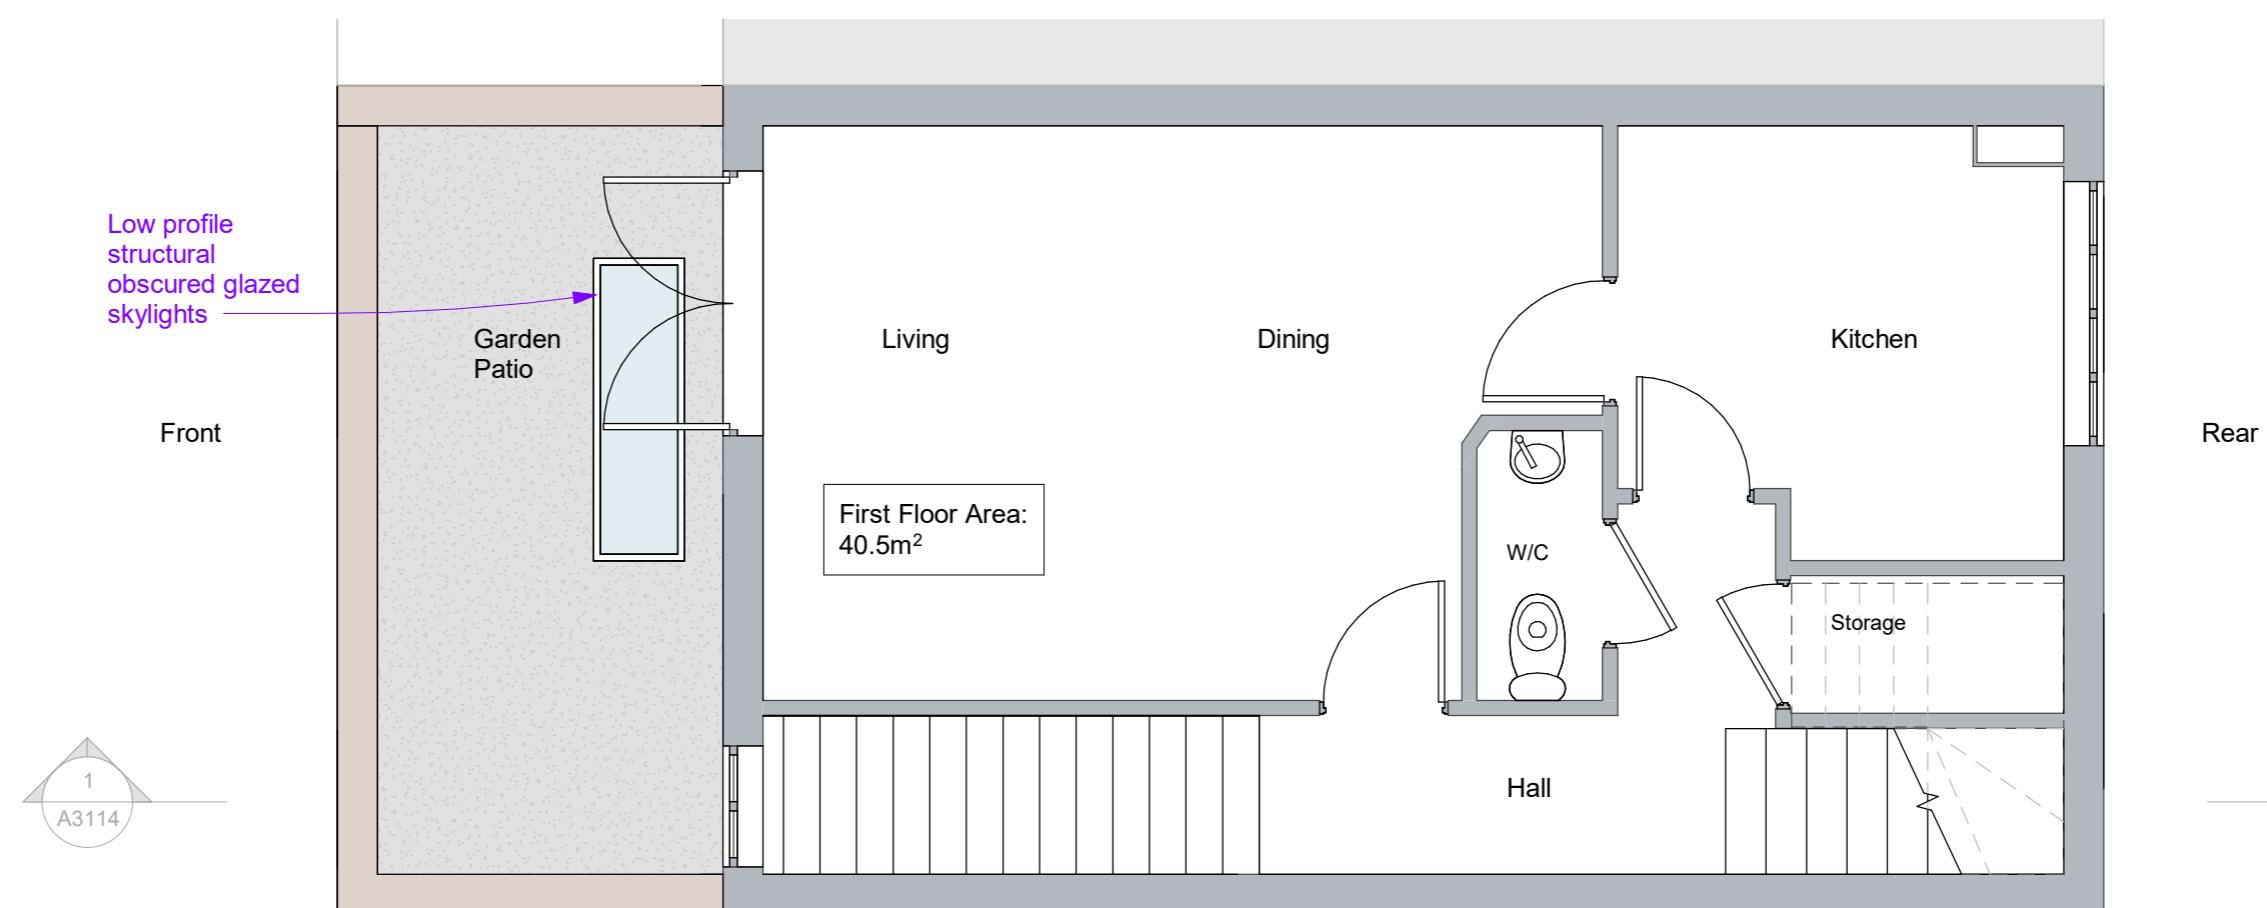

Rev. Date Amendment

Job Title:

2 Linden Square

Drawing Title:

Proposed Plan

Status: **PLANNING**

Project Number: 21022024

Drawing Number: A3112

Date: July 2024

0 0.5M 1M 2.5M

SCALE: 1:50 @ A3

Proposed First Floor

1 : 50



London &
South East
Planning

International House
36-38 Cornhill
London
EC3V 3NG

info@lseplanning.com
www.lseplanning.com
0208 914 7900

Notes:

1. Do not scale from drawings - except for local authority planning purposes only.
2. All dimensions are to be verified on site by the contractor prior to setting out, ordering any materials, fabrication or construction.
3. Any discrepancies to be reported to LSE Planning immediately.

Project North



Key

Low profile
structural
obscured glazed
skylights

Front

Rear



Rev. Date Amendment

Job Title:

2 Linden Square

Drawing Title:

Proposed Plan


Status: **PLANNING**

Project Number: 21022024

Drawing Number: A3113

Date: July 2024


0 0.5M 1M 2.5M

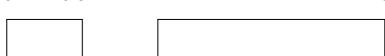

SCALE: 1:50 @ A3

Proposed Roof Plan

1 : 50

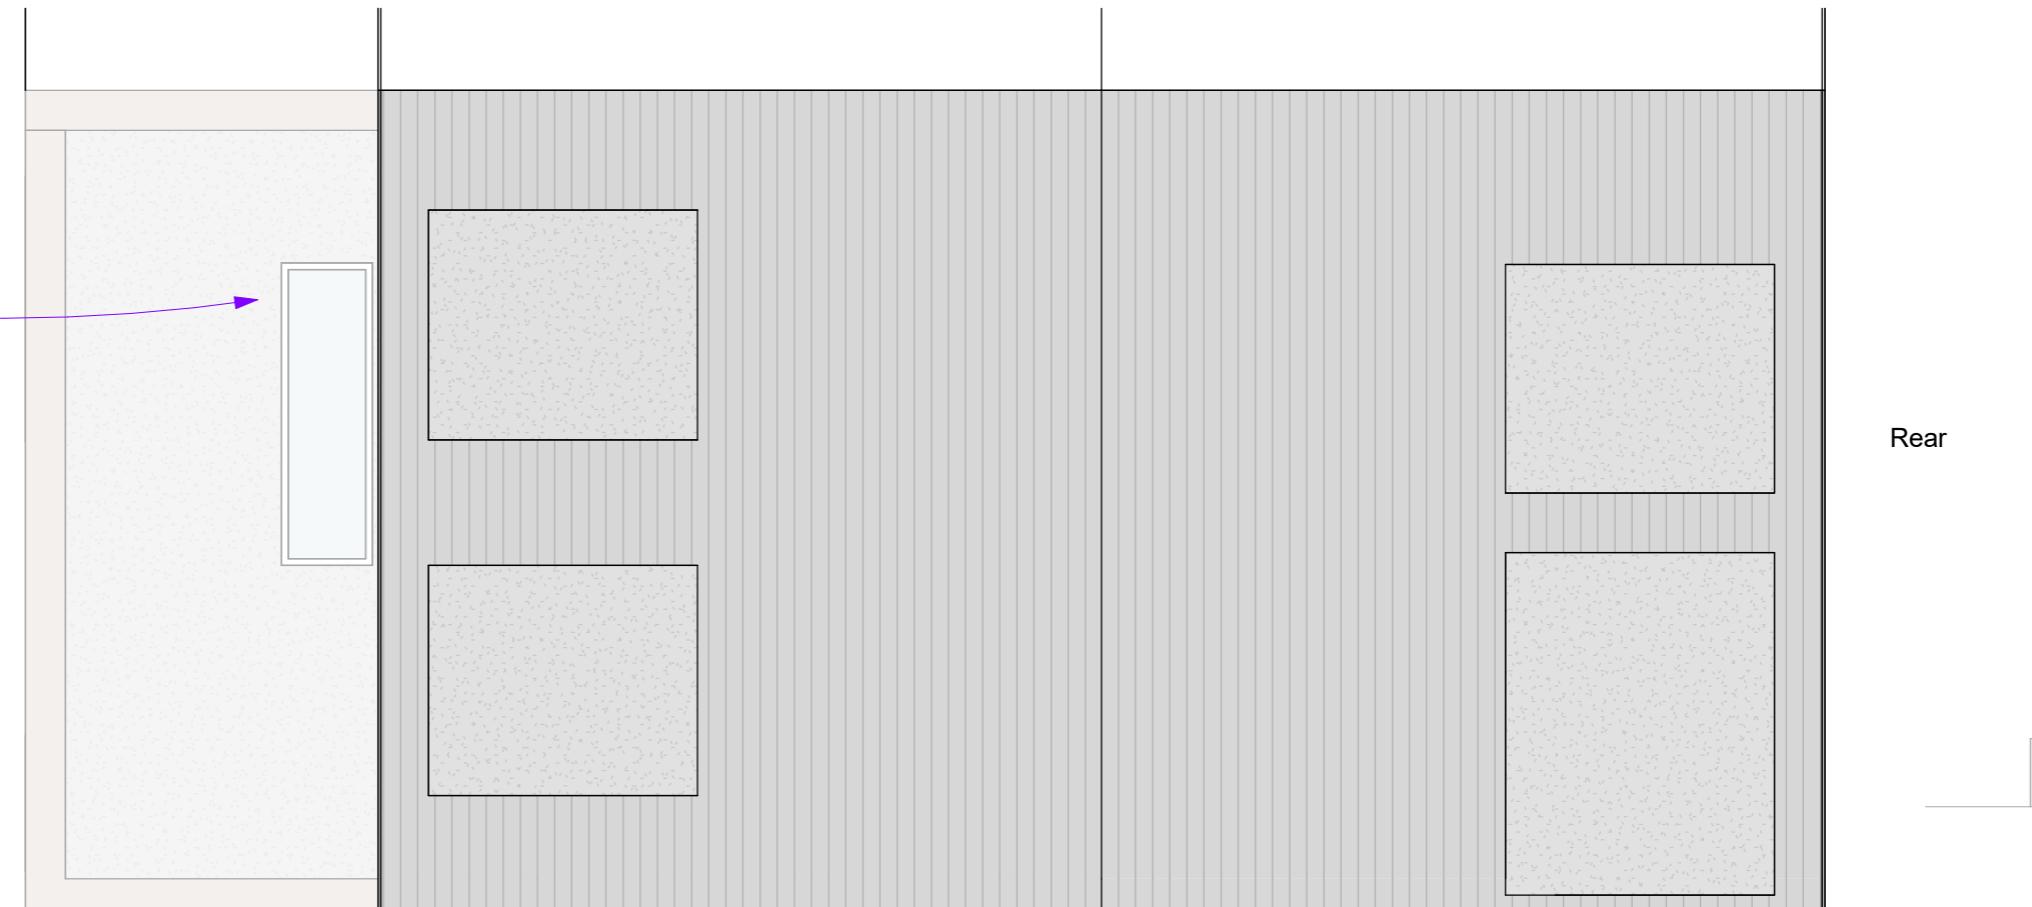



Notes:

1. Do not scale from drawings - except for local authority planning purposes only.
2. All dimensions are to be verified on site by the contractor prior to setting out, ordering any materials, fabrication or construction.
3. Any discrepancies to be reported to LSE Planning immediately.

Project North

Key

Rev. Date Amendment

Job Title:

2 Linden Square

Drawing Title:
Proposed Section

Status: **PLANNING**

Project Number: 21022024

Drawing Number: A3114

Date: July 2024

0 0.5M 1M 2.5M

SCALE: 1:50 @ A3

