


PLANNING ISSUE


Check all dimensions on site. Do not scale off drawings without prior consultation. Any discrepancies to be reported to architect before execution of relevant works. This drawing has been produced for Ms Trisk for the development of 16 North Drive, HA4 8EZ and for that application alone and is not intended for use by any other person or for any other purpose. Drawings remain copyright of Kinoko Studio and may not be reproduced without written consent or licence.



The proposed rear extension extends no further than the original rear most wall of the house and also extends no further than the rear extensions of both adjacent properties.

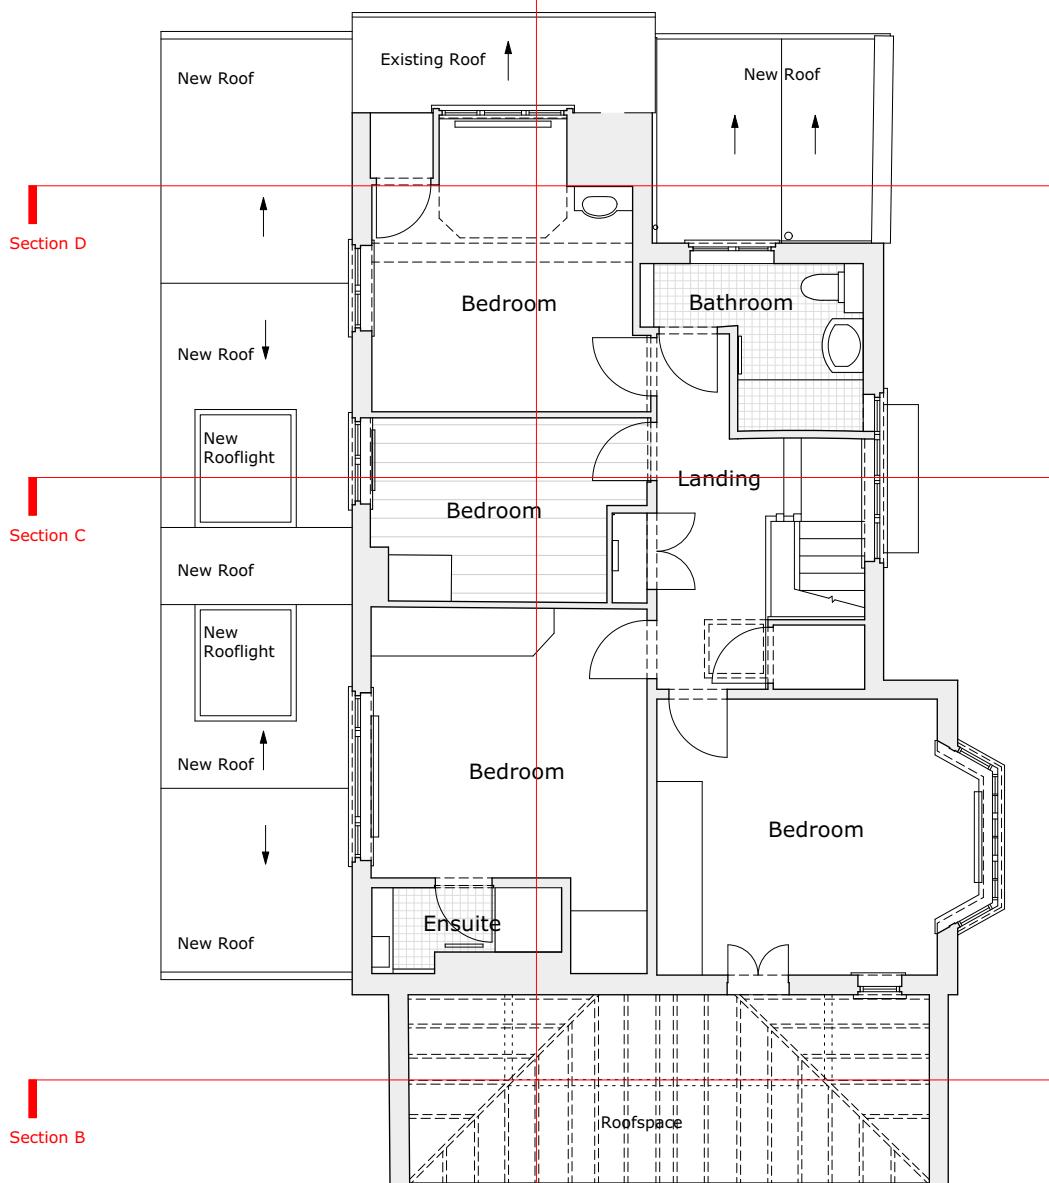

Proposed First Floor Plan

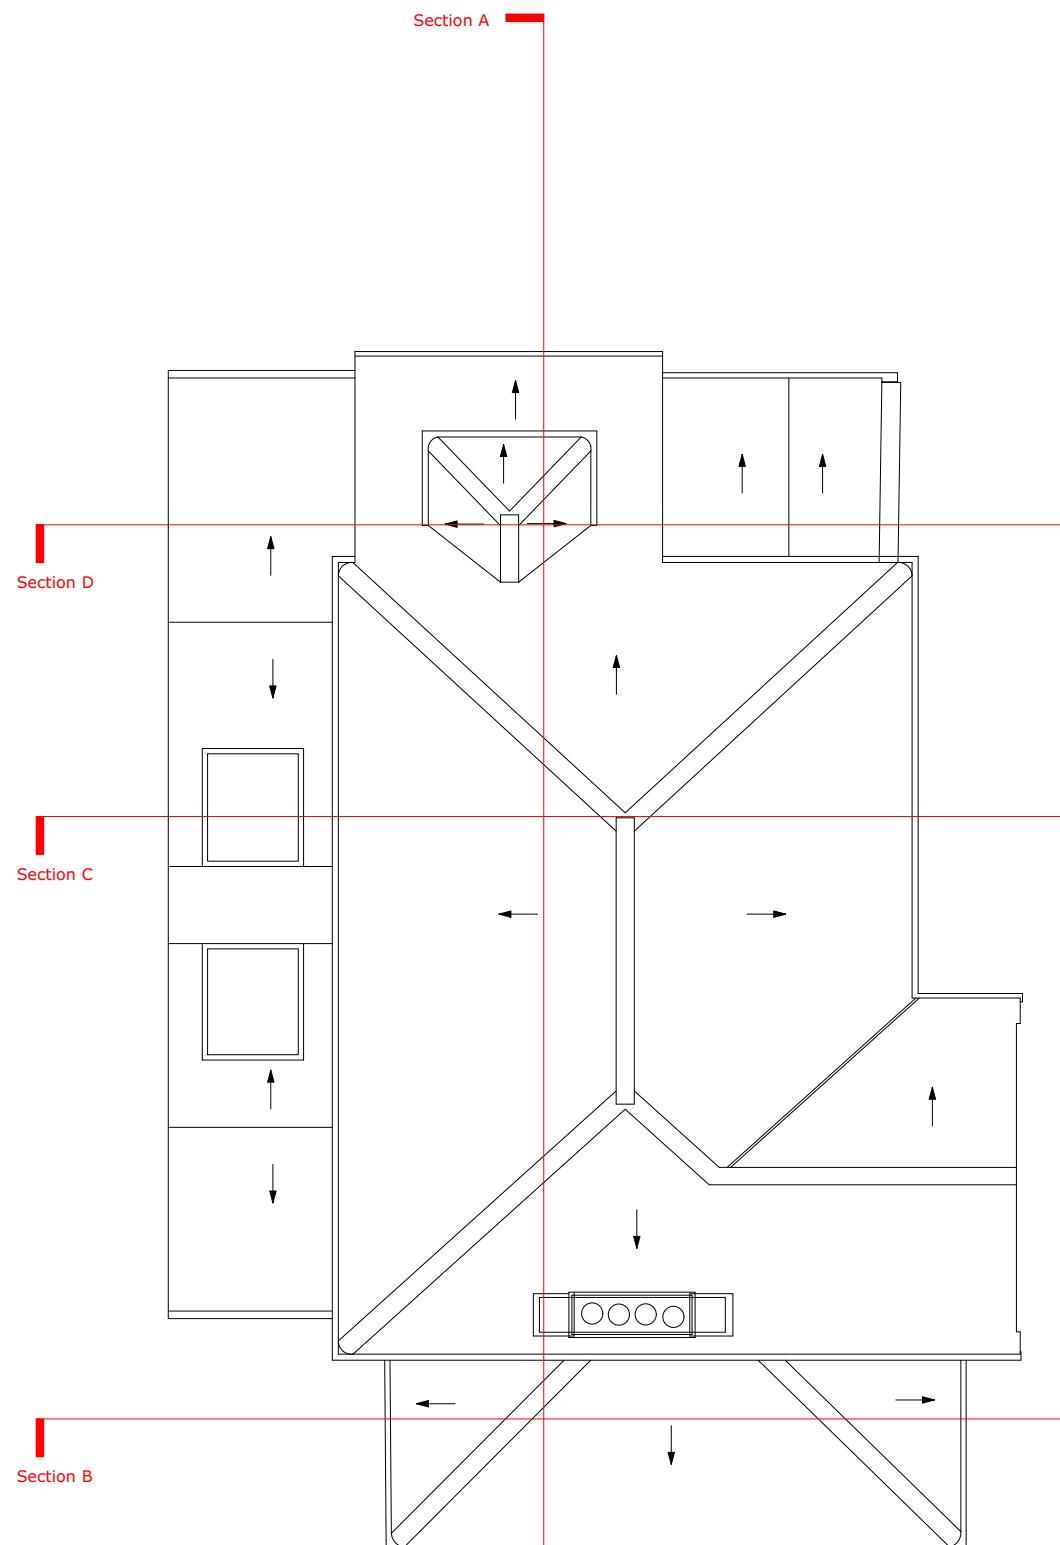

Proposed Roof Plan

Issue/Revision	Planning Issue	Date
Project:		16.02.2024 Rev -
Extension and renovation		
16 North Drive. HA4 8EZ		
kinoko studio		
71-75 Shelton Street, London WC2H 9JQ		
T: 07479 888 363		
E. mail@kinokostudio.co.uk www.kinokostudio.co.uk		
Subject:	Proposed First Floor and Roof Plan	
Scale:	1:100	Date: 16.02.2024
Original Size:	A3	
Drawing No.:	05 P042	-