


Client to liaise with neighbours regarding construction along boundary

Contractor to advise days / times when work is going to be carried out


- Client to liaise with neighbours regarding construction along boundary
- Contractor to advise days / times when work is going to be carried out

All work to be carried out in accordance with all statutory requirements, standards and codes of practice.

This drawing is protected by
copy right laws. (C)

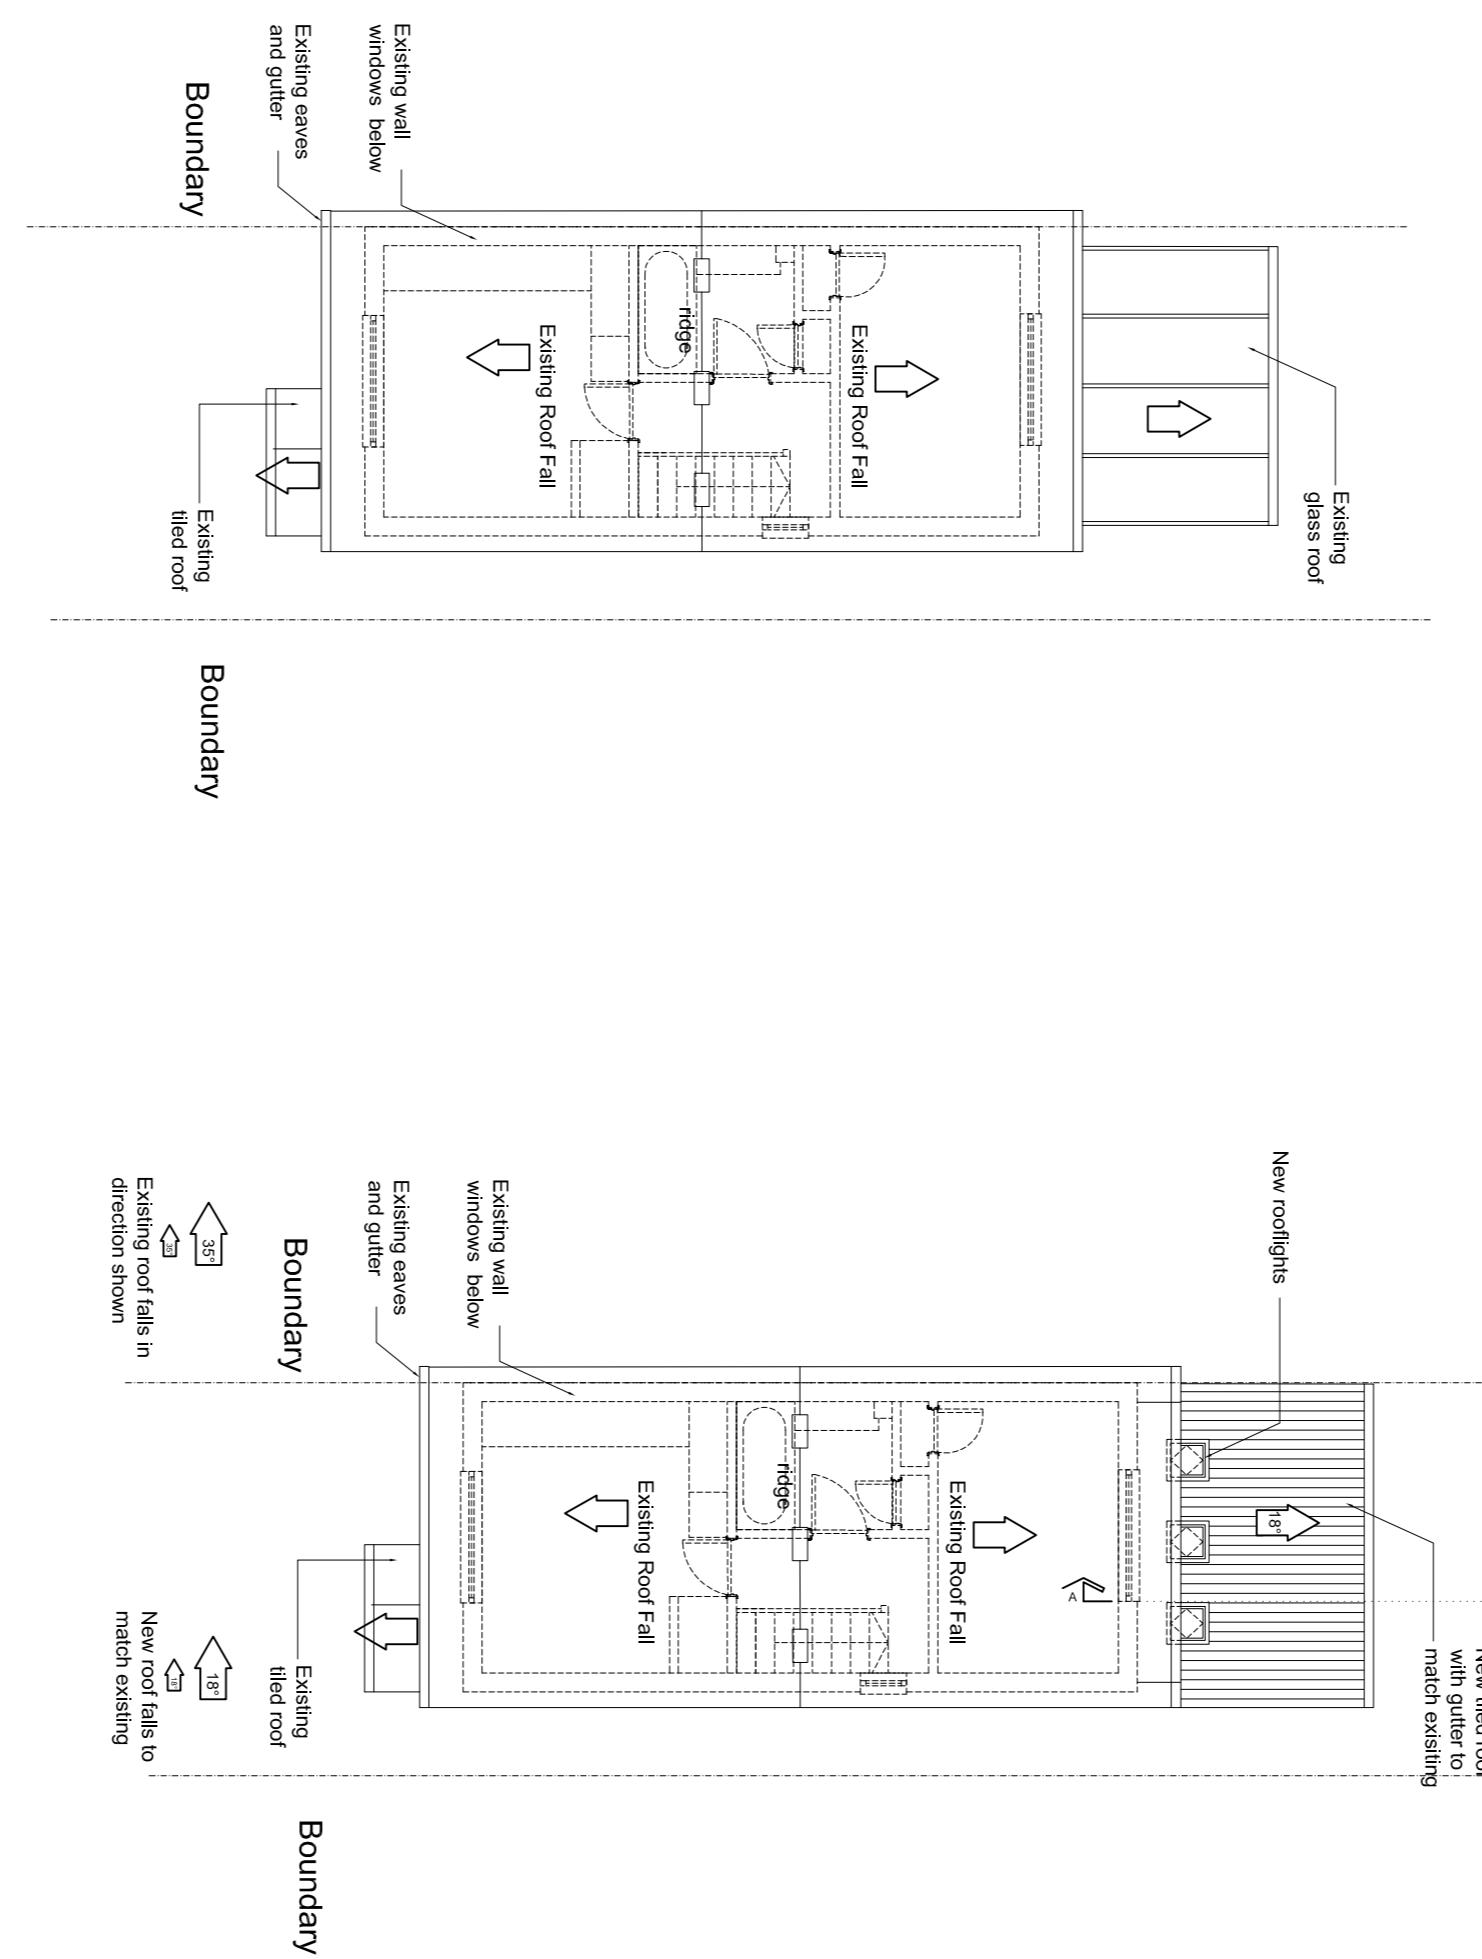

EXISTING ROOF PLAN
SCALE 1:100 @ A1

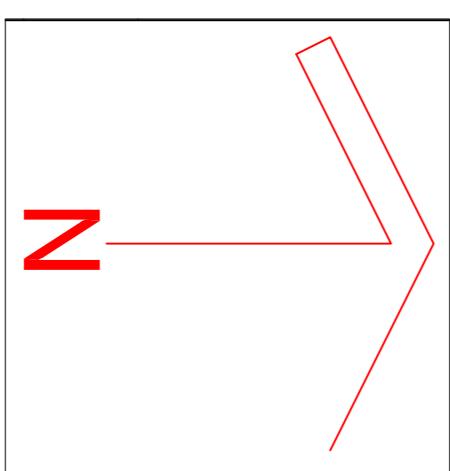

PROPOSED ROOF PLAN
SCALE 1:100 @ A1

| | | | | |
|----|----------|-----------------------|-----|---------|
| A | 28.01.24 | FOR PLANNING APPROVAL | DCR | DCR |
| NO | DATE | REVISION | BY | CHECKED |

SITE PLAN SCALE 1:100 @ A1



SCALE BAR

GENERAL NOTES