


Boundary  
Fence

Back Garden

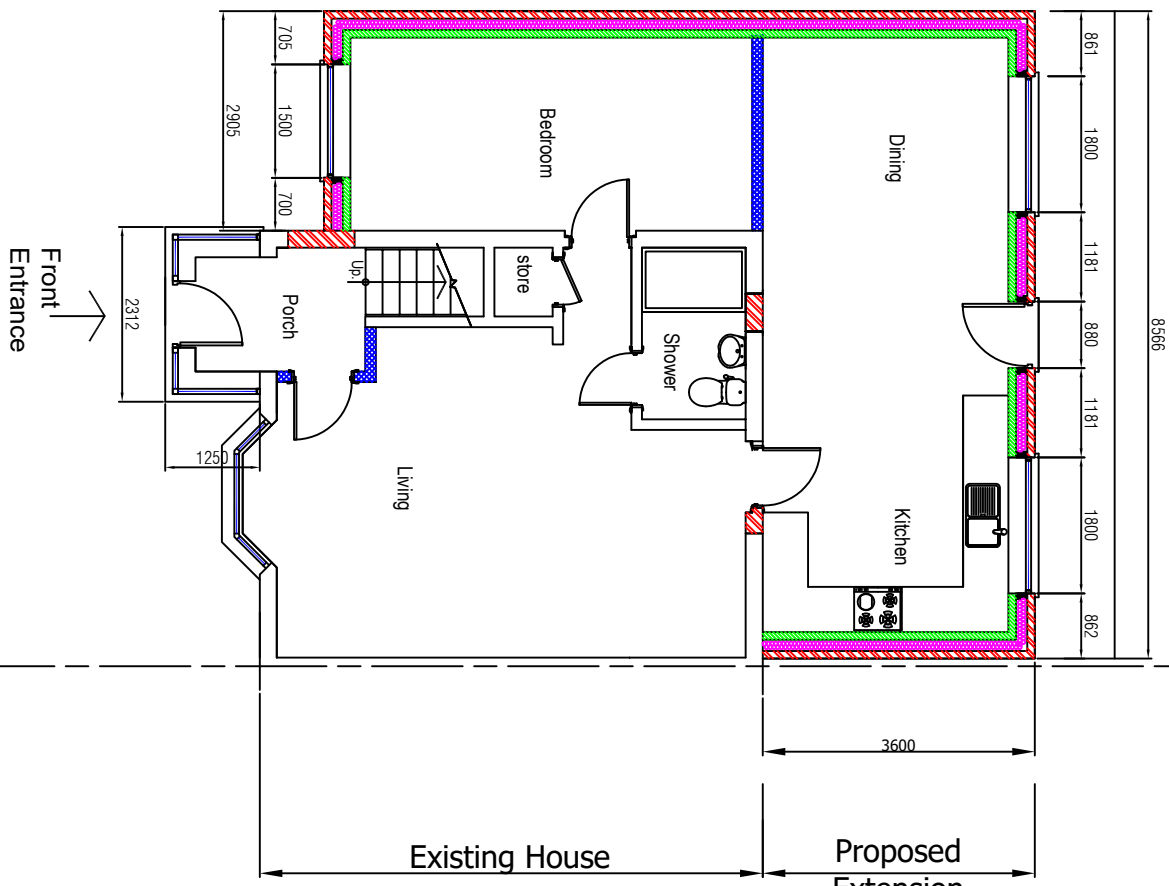


Proposed Ground  
Floor Plan ( 1:100)

Boundary  
wall


Front Garden




Proposed Rear  
Elevation ( 1:100)

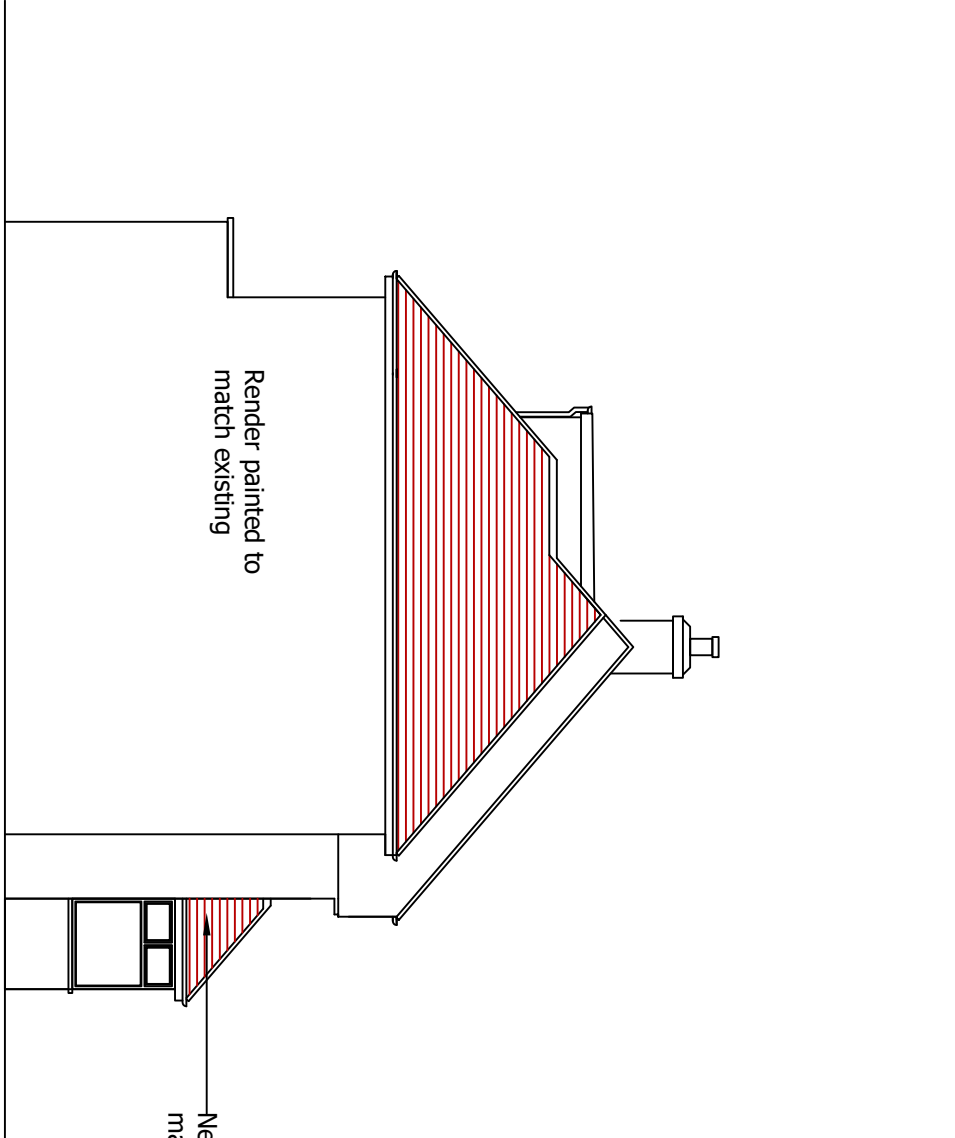


Proposed Side  
Elevation ( 1:100)

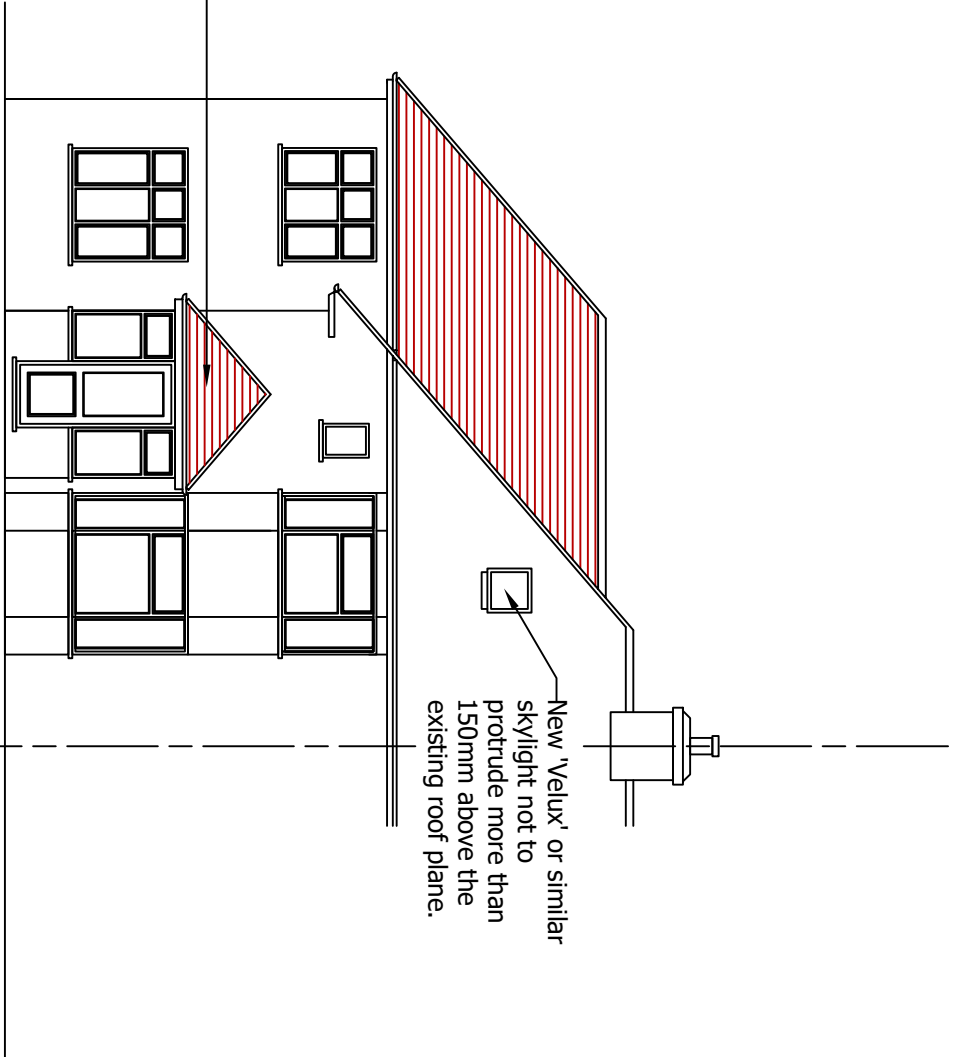

Proposed Front  
Elevation ( 1:100)

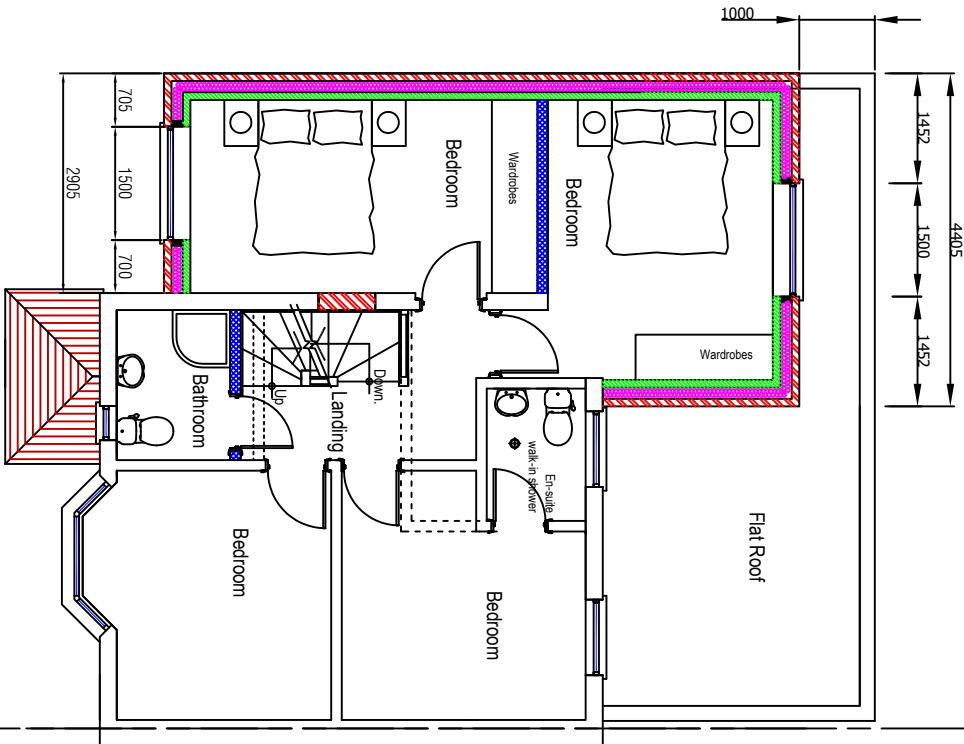

Proposed First  
Floor Plan ( 1:100)

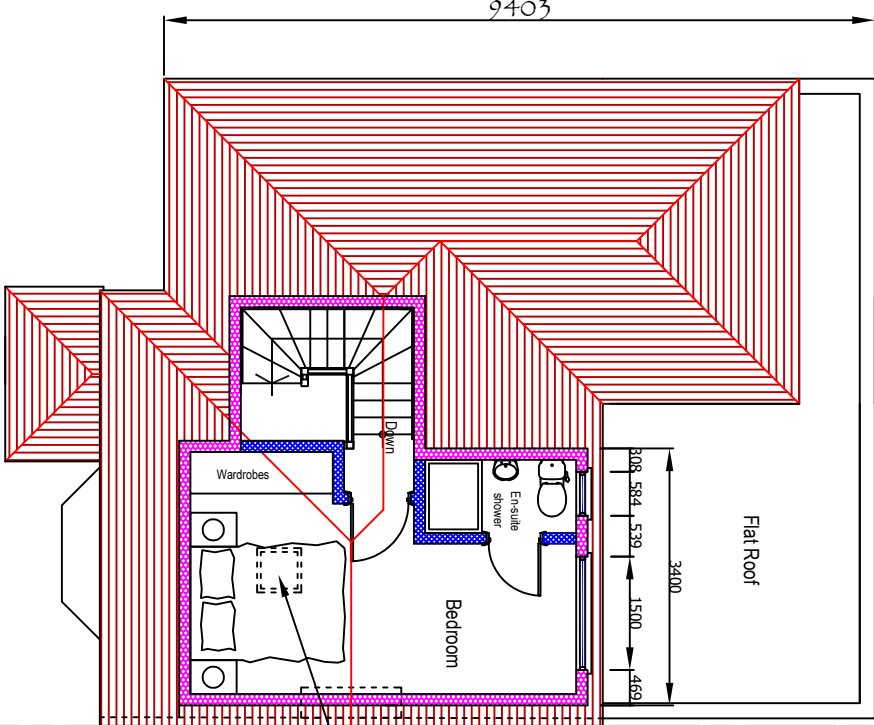

Proposed Loft  
Plan ( 1:100)

KEY  
Existing Construction

Proposed  
Construction  
(Brickwork)

Proposed  
Construction (Internal  
walls in  
100mm thermalite  
blockwork)

Proposed  
Construction (Internal  
walls stud partitions)

Insulation

New 'Velux' or similar  
skylight above

New 'Velux' or similar  
skylight not to  
protrude more than  
150mm above the  
existing roof plane.

### Notes:

Do not scale this drawing.  
Copyright of this drawing  
belongs to MJD Architecture.

No copying is permitted  
without the written consent  
of the company.

Contractor to inform MJD Architecture  
of any discrepancies found on this  
drawing and obtain written consent for  
any subsequent variation.

No responsibility is accepted by  
MJD Architecture for any consequences  
arising from unintentional mistakes  
on this drawing.

Revision	Date	Description
m. j. d. a r c h i t e c t u r e D E S I G N W I T H F L A I R 2A Allign Park Southall Middlesex UB2 9QT Tel. 020 8 971 9987 Fax. 020 8 974 2766		
Name Baldev		
Site 23 West Walk Hayes UB3 3JH		
Title Existing and Proposed Plans and Elevations		
Scale 1:100 on A1 paper	Date Aug. 2013	Rev. A
Dwg No. 2008.A2.P1.02		