


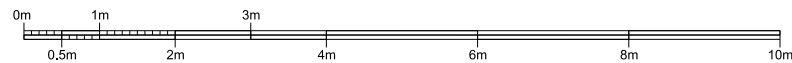

SCALE



Revision	Date
A	07/05/24
B	13/05/24

Notes:
- DENOTES NEIGHBOURING PROPERTY
- DENOTES EXISTING WALLS
- DENOTES PROPOSED DEMOLITIONS
- DENOTES NEW WALLS
- AMENDED TO CLIENT/LOCAL AUTHORITY COMMENTS
- AMENDED TO CLIENT COMMENTS

THIS DRAWING AND THE INFORMATION CONTAINED THEREIN IS THE PROPERTY OF SH2 CONSULTING LTD AND MAY NOT BE REPRODUCED WITHOUT PERMISSION.

ALL DIMENSIONS, LEVELS, SLOPES, POSITIONS AND LOCATIONS OF PARTS/LINE ARE INDICATED ON DRAWINGS ARE TO BE VERIFIED ON-SITE PRIOR TO ENGINEERING WORKS. ANY DISCREPANCIES MUST BE REPORTED TO THE DESIGNER/SUPPLIER/ENGINEER OR RESPONSIBLE PERSONS IMMEDIATELY.

Client MR & MRS DATTANI			
Project 71 WOODFORD CRESCENT, PINNER, HA5 3UA			
Drawing title PROPOSED FIRST FLOOR PLAN			
Drawing no. 71WC-103	Scale 1:50@A2 / 1:100@A4	Revision B	Date 02.24

69 Woodford Crescent

F-F

ASSUMED BOUNDARY LINE

71 Woodford Crescent

E-E

73 Woodford Crescent

H-H

ASSUMED BOUNDARY LINE

LINE OF EXISTING
NEIGHBOURING
BUILDING

EXTENT OF DORMER WIDTH AT NO.69
5125

LOFT DORMERS TO NO.69 APPROVED
UNDER PLANNING REF: 49562/A95/0250.

LINE OF EXISTING
NEIGHBOURING
BUILDING

PROPOSED LOFT DORMERS TO NO.71 ARE SMALLER IN SIZE WITH
SLOPED ROOF FORM AND COMPARABLE TO NEIGHBOURING
PROPERTY AND IMMEDIATE STREET SCENE CHARACTER

LOFT ROOM

G-G