




SCALE

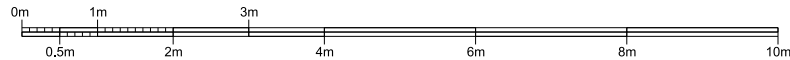

Revision	Date
A	07/05/24
B	13/05/24

Notes:
- DENOTES NEIGHBOURING PROPERTY
- DENOTES EXISTING WALLS
- DENOTES PROPOSED DEMOLITIONS
- DENOTES NEW WALLS
- AMENDED TO CLIENT/LOCAL AUTHORITY COMMENTS
- AMENDED TO CLIENT COMMENTS

THIS DRAWING AND THE INFORMATION CONTAINED THEREIN IS THE PROPERTY OF SH2 CONSULTING LTD AND MAY NOT BE REPRODUCED WITHOUT PERMISSION.

ALL DIMENSIONS, LEVELS, SLOPES, POSITIONS AND LOCATIONS OF PARTS/LINE ARE INDICATED ON DRAWINGS ARE TO BE VERIFIED ON-SITE PRIOR TO ENGAGING WORKS. ANY DISCREPANCIES MUST BE REPORTED TO THE DESIGNER/SUPPLIER/ENGINEER IMMEDIATELY.

Client MR & MRS DATTANI			
Project 71 WOODFORD CRESCENT, PINNER, HA5 3UA			
Drawing title PROPOSED ROOF PLAN			
Drawing no. 71WC-104	Scale 1:50@A2 / 1:100@A4	Revision B	Date 02.24