


DIMENSIONS ARE TO BE CHECKED AND CONFIRMED BEFORE CONSTRUCTION PHASE.

ALL NEW EXTERNAL MATERIALS TO MATCH, AS CLOSE AS POSSIBLE, TO EXISTING EXTERNAL

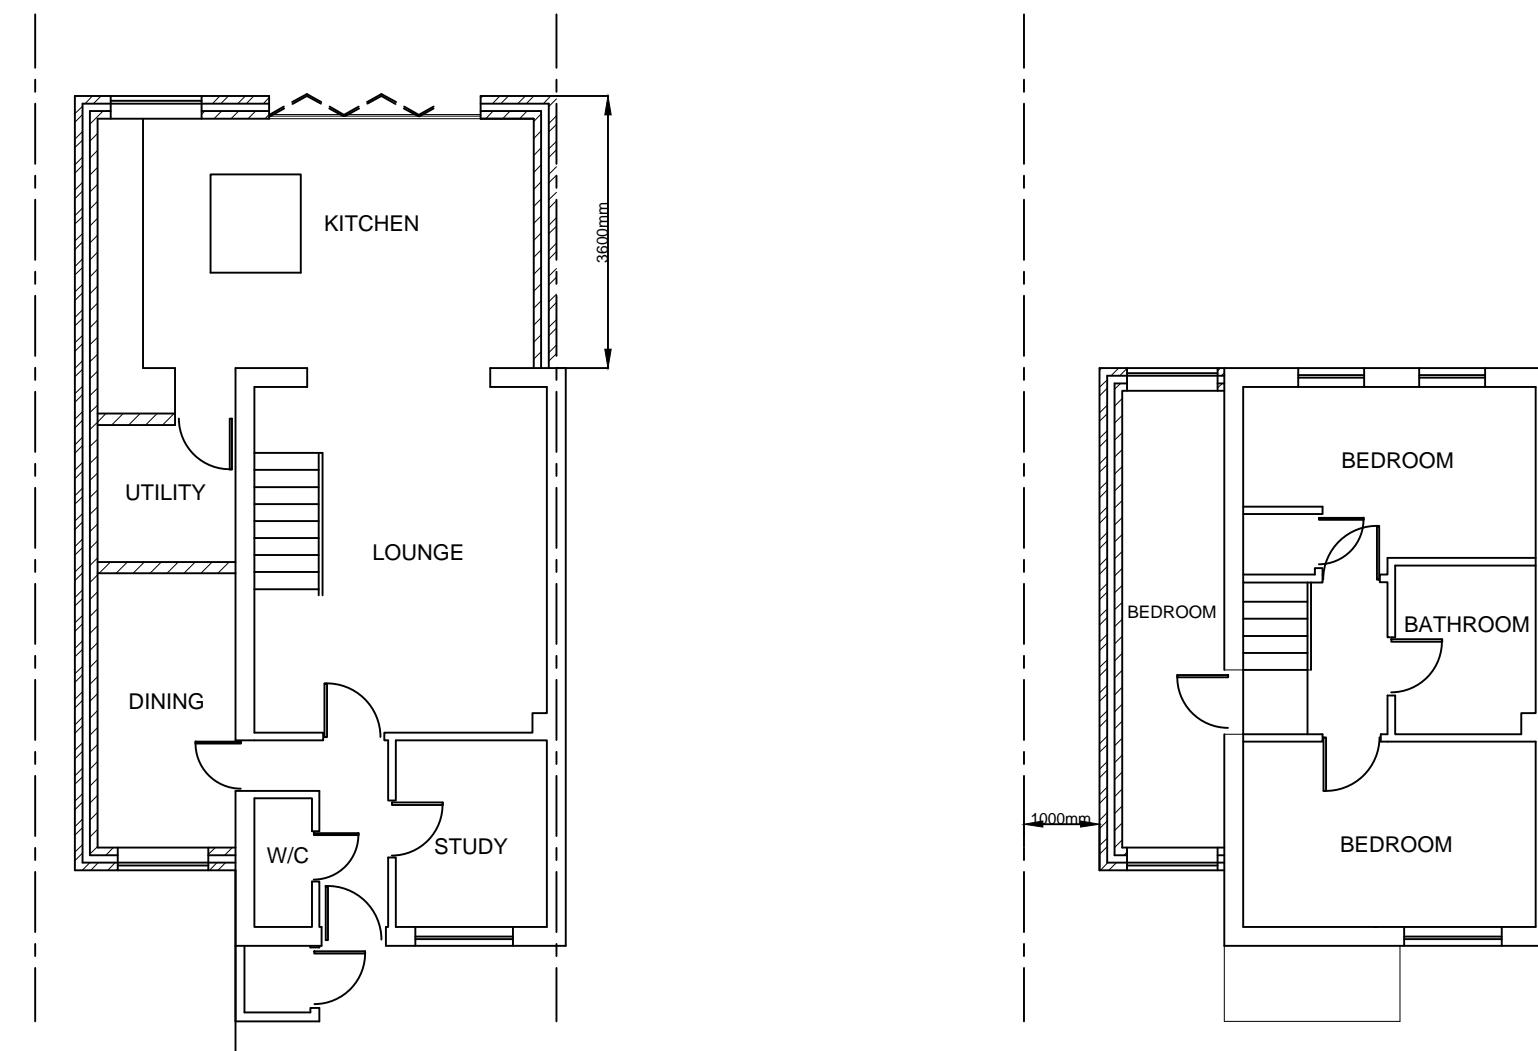

EXISTING GROUND FLOOR

PROPOSED GROUND FLOOR

<p>0 1 2 3</p> <p>Scale bar 1:50</p> <p>0 1 2 3 4 5 6</p> <p>Scale bar 1:100</p>	<p>Note</p> <p>ALL DIMENSIONS TO BE CHECKED AND VERIFIED ON SITE BEFORE CONSTRUCTION PHASE.</p> <p>DO NOT SCALE FROM THIS DRAWING.</p> <p>ANY AREAS INDICATED ON THIS DRAWING ARE FOR GUIDANCE ONLY AND NO RESPONSIBILITY IS TAKEN FOR THEIR ACCURACY.</p>	<p>Client</p> <p>Drawing Title</p> <p>PROPOSED FLOOR PLANS</p>	<p>Job Title</p> <p>PROPOSED SINGLE STOREY REAR EXTENSION AND PART DOUBLE STOREY SIDE EXTENSION AT: 10 DEXTER ROAD, HAREFIELD, UB9 6RF</p>	<p>Scale 1:100</p> <p>Date JANUARY 2024</p> <p>Drawing No. 10/DR/03</p>
--	--	--	--	---