



**Existing Ground Floor Plan**

Scale 1:100

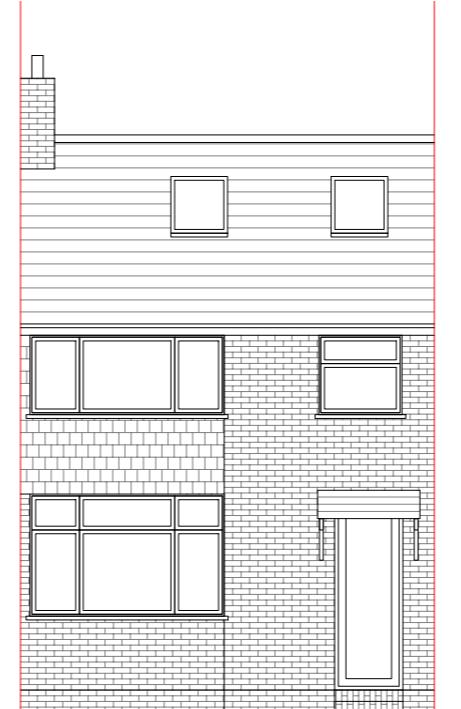


**Existing Front Elevation**

Scale 1:100

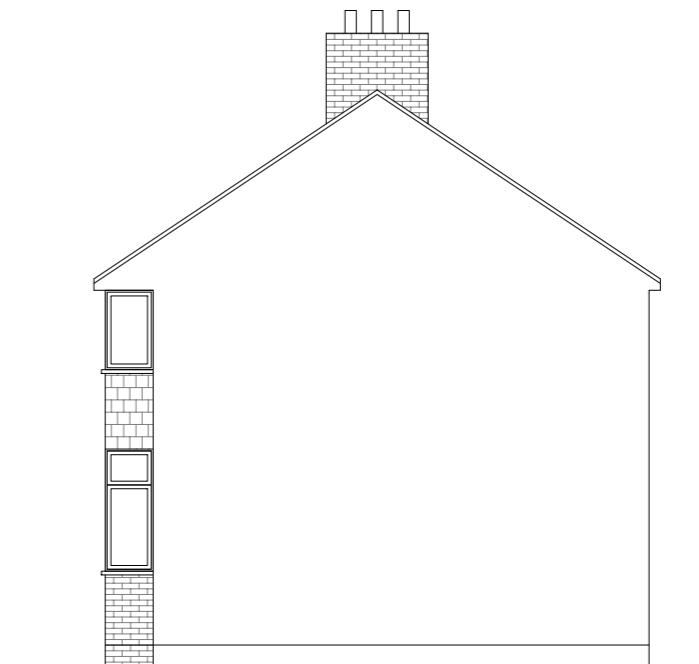


**Existing Side Elevation**

Scale 1:100

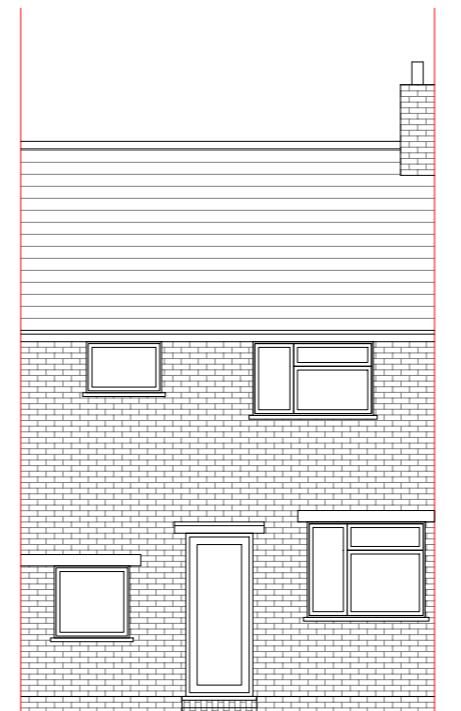

**Existing Rear Elevation**

Scale 1:100

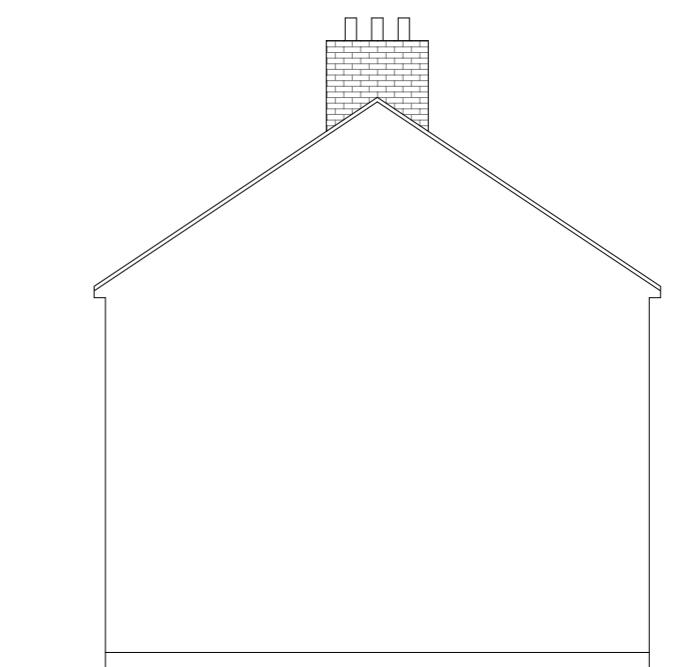

**Existing Side Elevation**

Scale 1:100

10 Meter  
5  
2  
1  
0  
1:100

GENERAL NOTES:  
 1. ALL DIMENSIONS ARE IN MILLIMETER.  
 2. VERIFY ALL DIMENSIONS AND CONDITIONS BEFORE BUILDING OR  
 STARTING CONSTRUCTION. NOTIFY THE DESIGNER IMMEDIATELY OF ANY  
 DISCREPANCY OR VARIATION.  
 3. ALL WORK TO COMPLY WITH CURRENT BUILDING REGULATIONS  
 AND CODES OF PRACTICE


Title:

## Existing Ground Floor Plan & Elevations

Site Address  
68 Princes Park  
Lane, Hayes. Middx.  
UB3 1JX

Scale: 1:100 @A3  
Date: 23/02/2024  
Drawing No.:  
2024/027 -01

Revision Date:  
Drawn By:  
RO  
e:mail -  
faluckpatel@yahoo.com  
(M) +44 (0) 7871 466 254

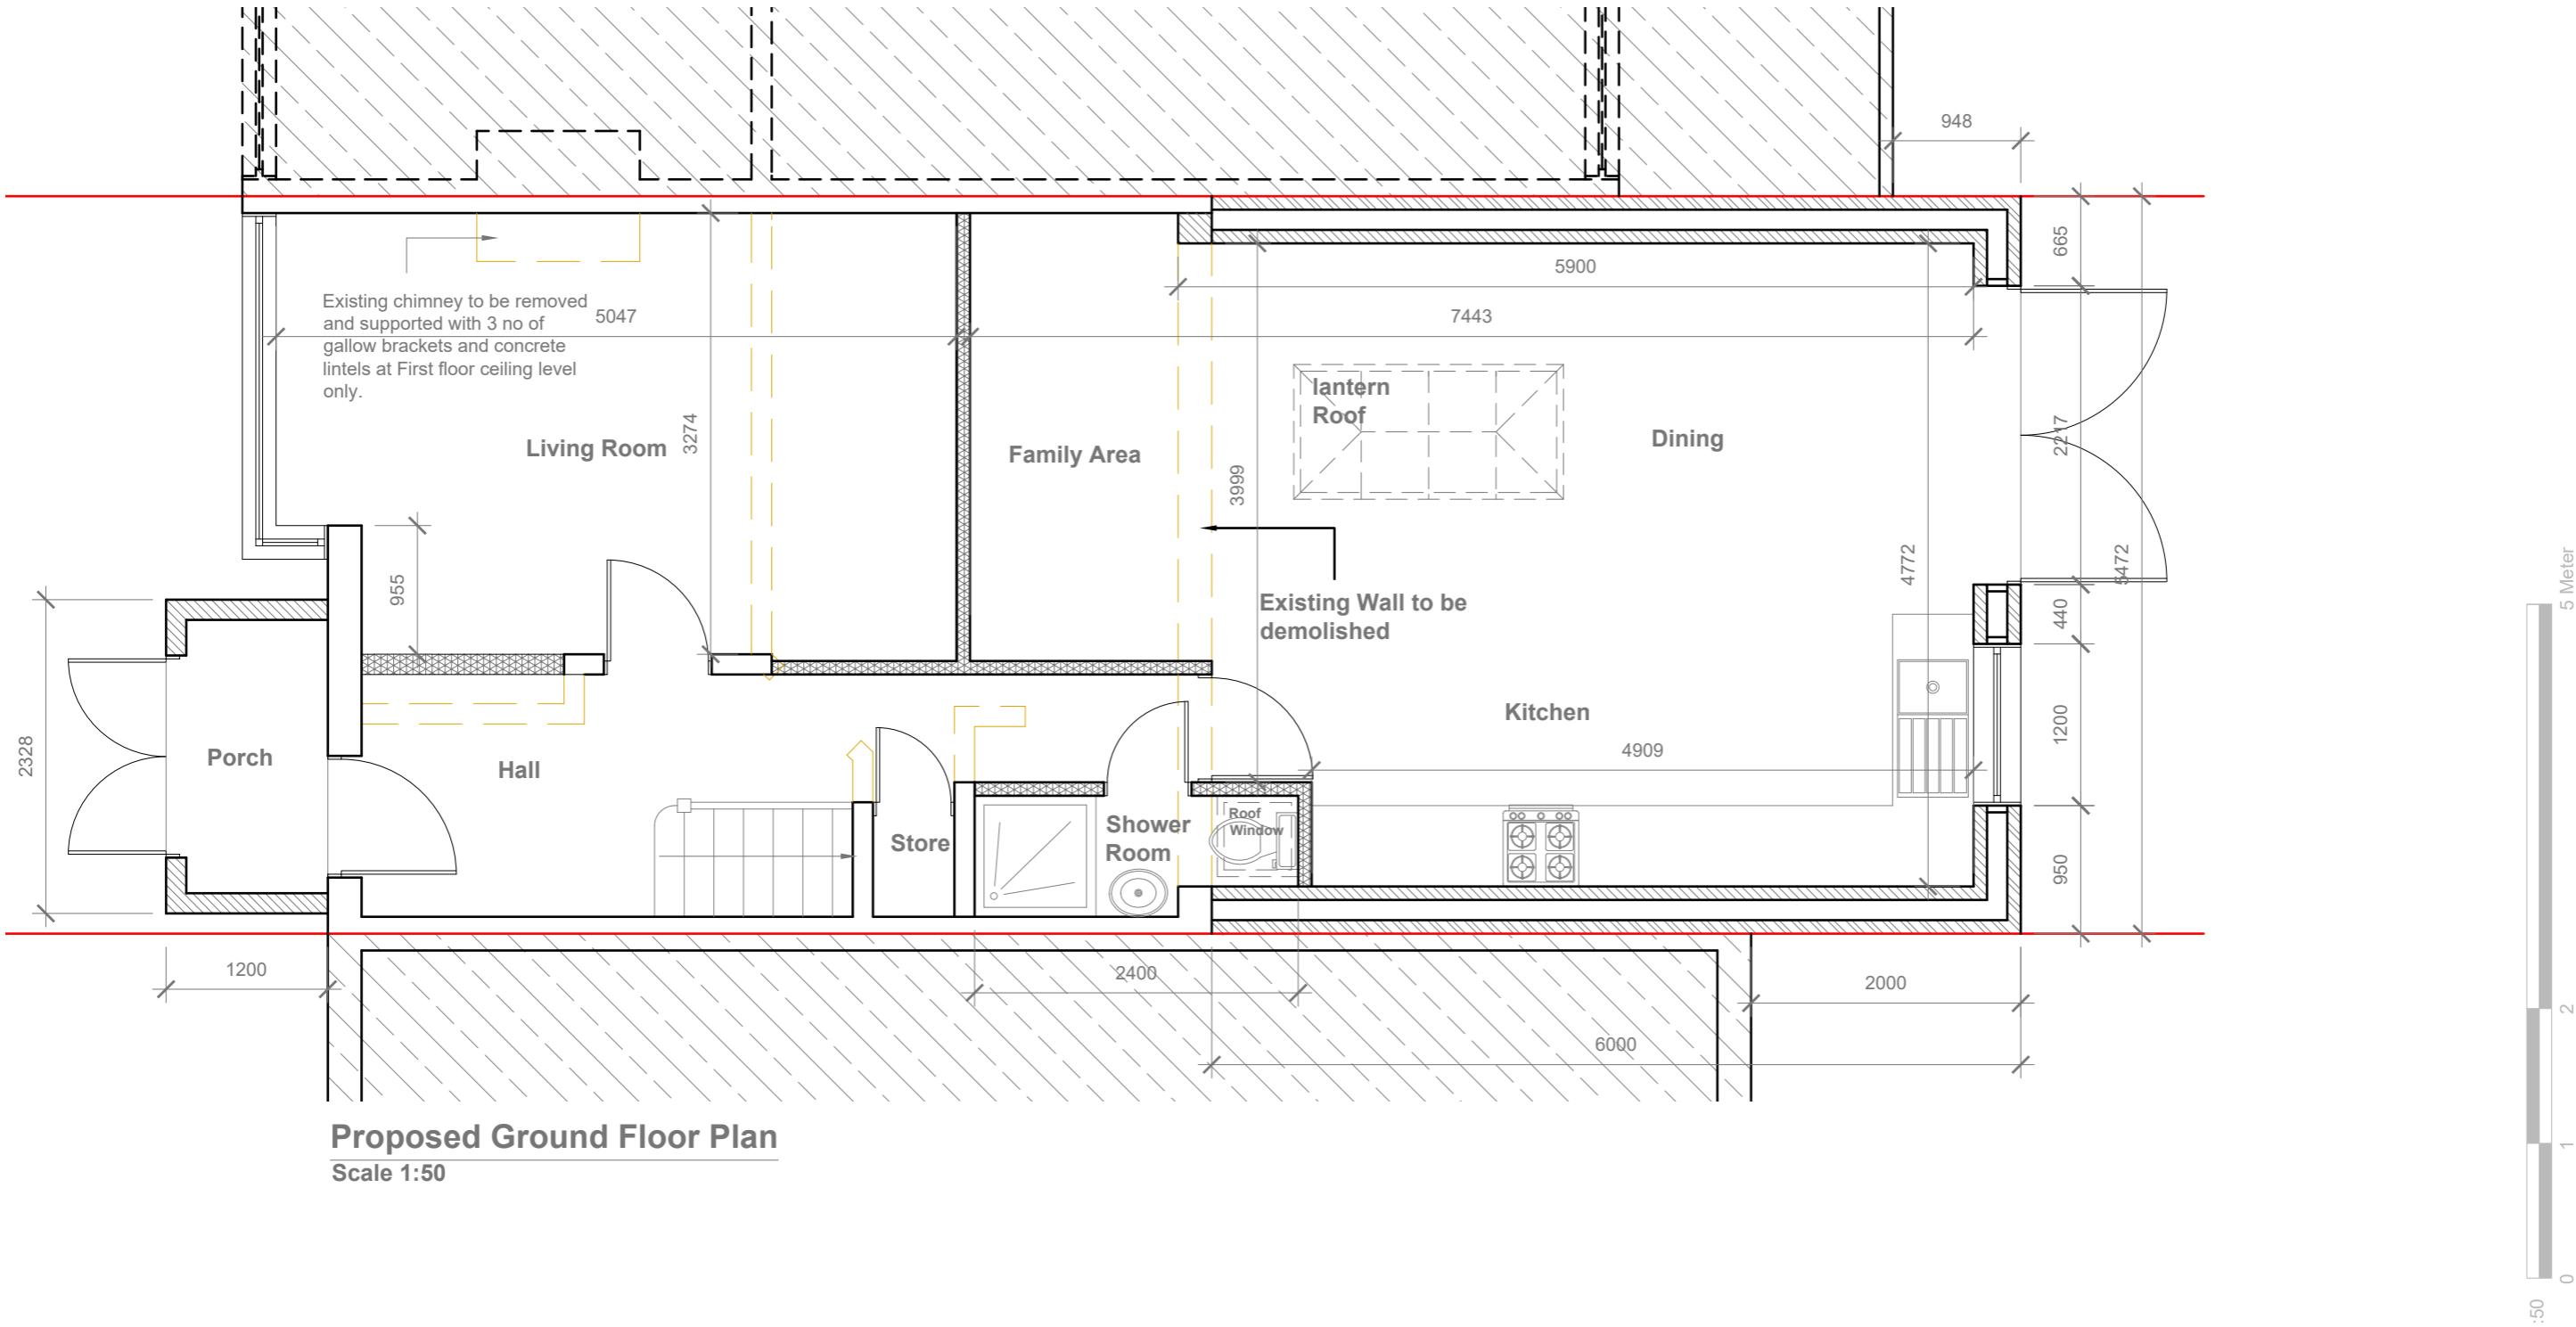

GENERAL NOTES:


1. ALL DIMENSIONS ARE IN MILLIMETER.
2. VERIFY ALL DIMENSIONS AND CONDITIONS BEFORE BUILDING OR STARTING CONSTRUCTION. NOTIFY THE DESIGNER IMMEDIATELY OF ANY DISCREPANCY OR VARIATION.
3. ALL WORK TO COMPLY WITH CURRENT BUILDING REGULATIONS AND CODES OF PRACTICE

Title: \_\_\_\_\_

## Proposed Ground Floor Plan




**Proposed Front Elevation**  
Scale 1:100

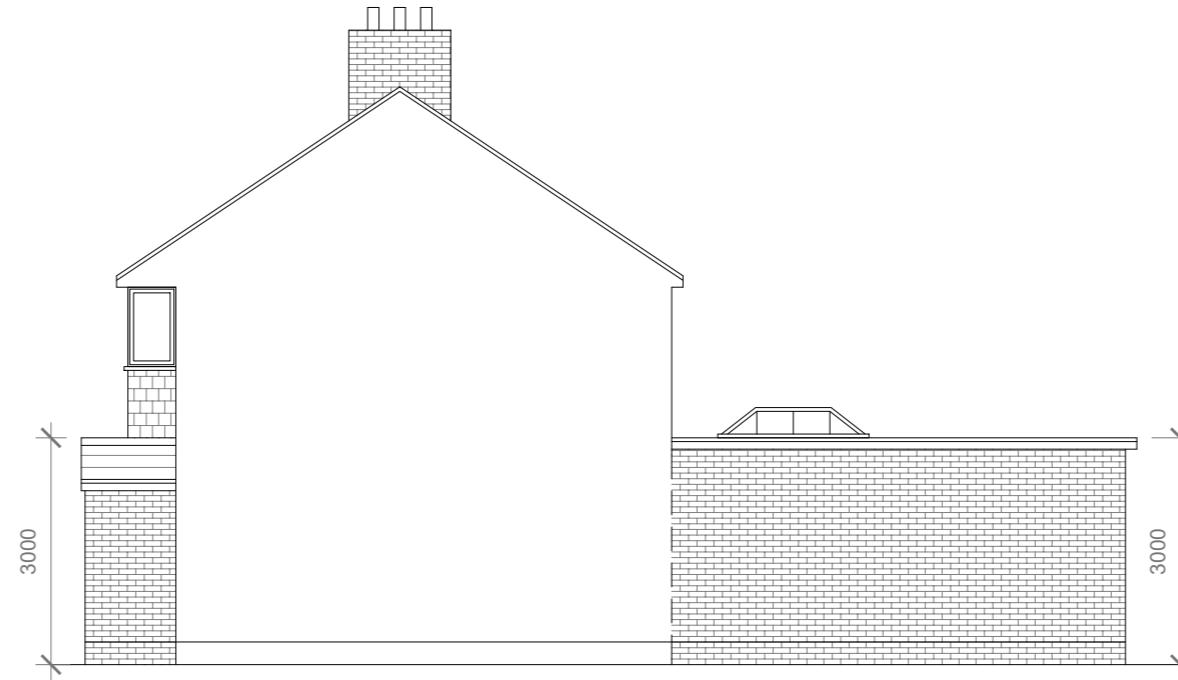

**Proposed Side Elevation**  
Scale 1:100



**Proposed Rear Elevation**  
Scale 1:100

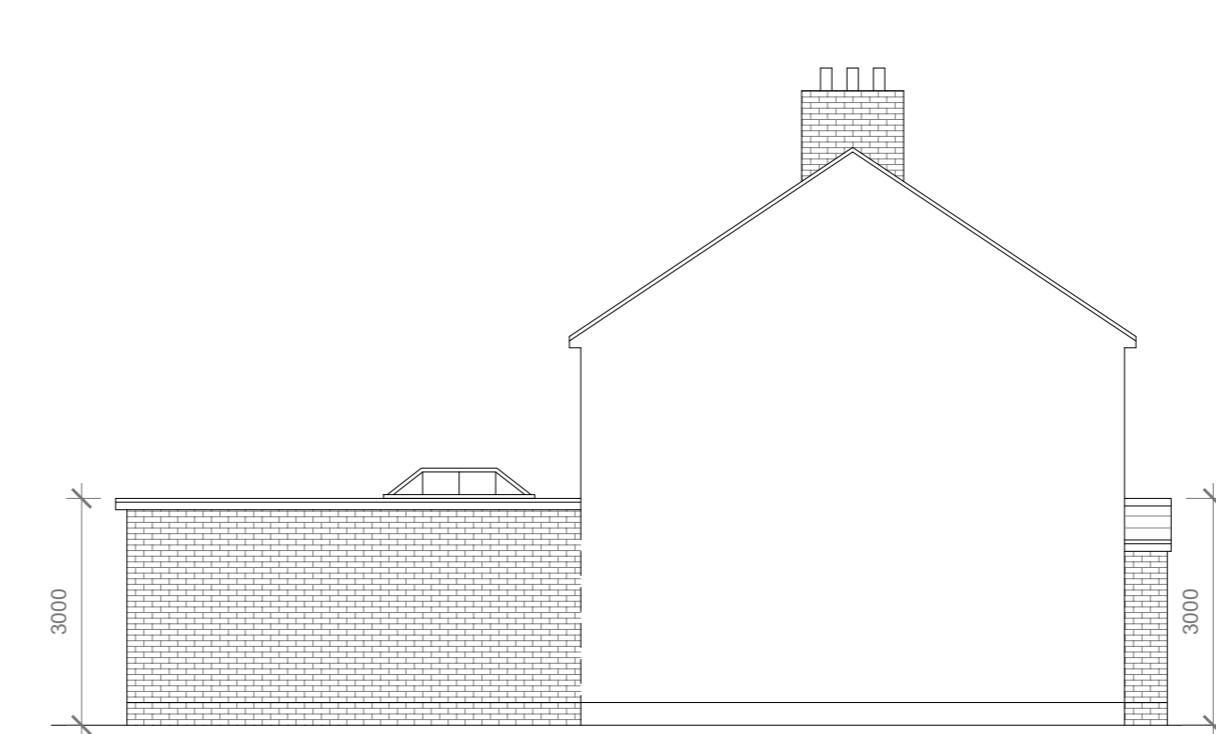

**Proposed Side Elevation**  
Scale 1:100

Proposed External Finish Materials to Match Existing External Finish Materials

Proposed Flank Wall Window to be Obscure Glazed and Non Opening below 1.7m from FFL

10 Meter  
5  
2  
1  
0  
1:100

GENERAL NOTES:  
1. ALL DIMENSIONS ARE IN MILLIMETER.  
2. VERIFY ALL DIMENSIONS AND CONDITIONS BEFORE BUILDING OR STARTING CONSTRUCTION. NOTIFY THE DESIGNER IMMEDIATELY OF ANY DISCREPANCY OR VARIATION.  
3. ALL WORK TO COMPLY WITH CURRENT BUILDING REGULATIONS AND CODES OF PRACTICE

Title:

## Proposed Elevations

Site Address  
68 Princes Park Lane, Hayes. Middx. UB3 1JX

Scale: 1:100 @A3  
Date: 23/02/2024  
Drawing No.: 2024/027 -03

Revision Date:  
Drawn By:  
RO  
e:mail - faluckpatel@yahoo.com  
(M) +44 (0) 7871 466 254

**Faluck Patel**