



1 Ground Floor - Existing
1 : 50




2 First Floor - Existing
1 : 50

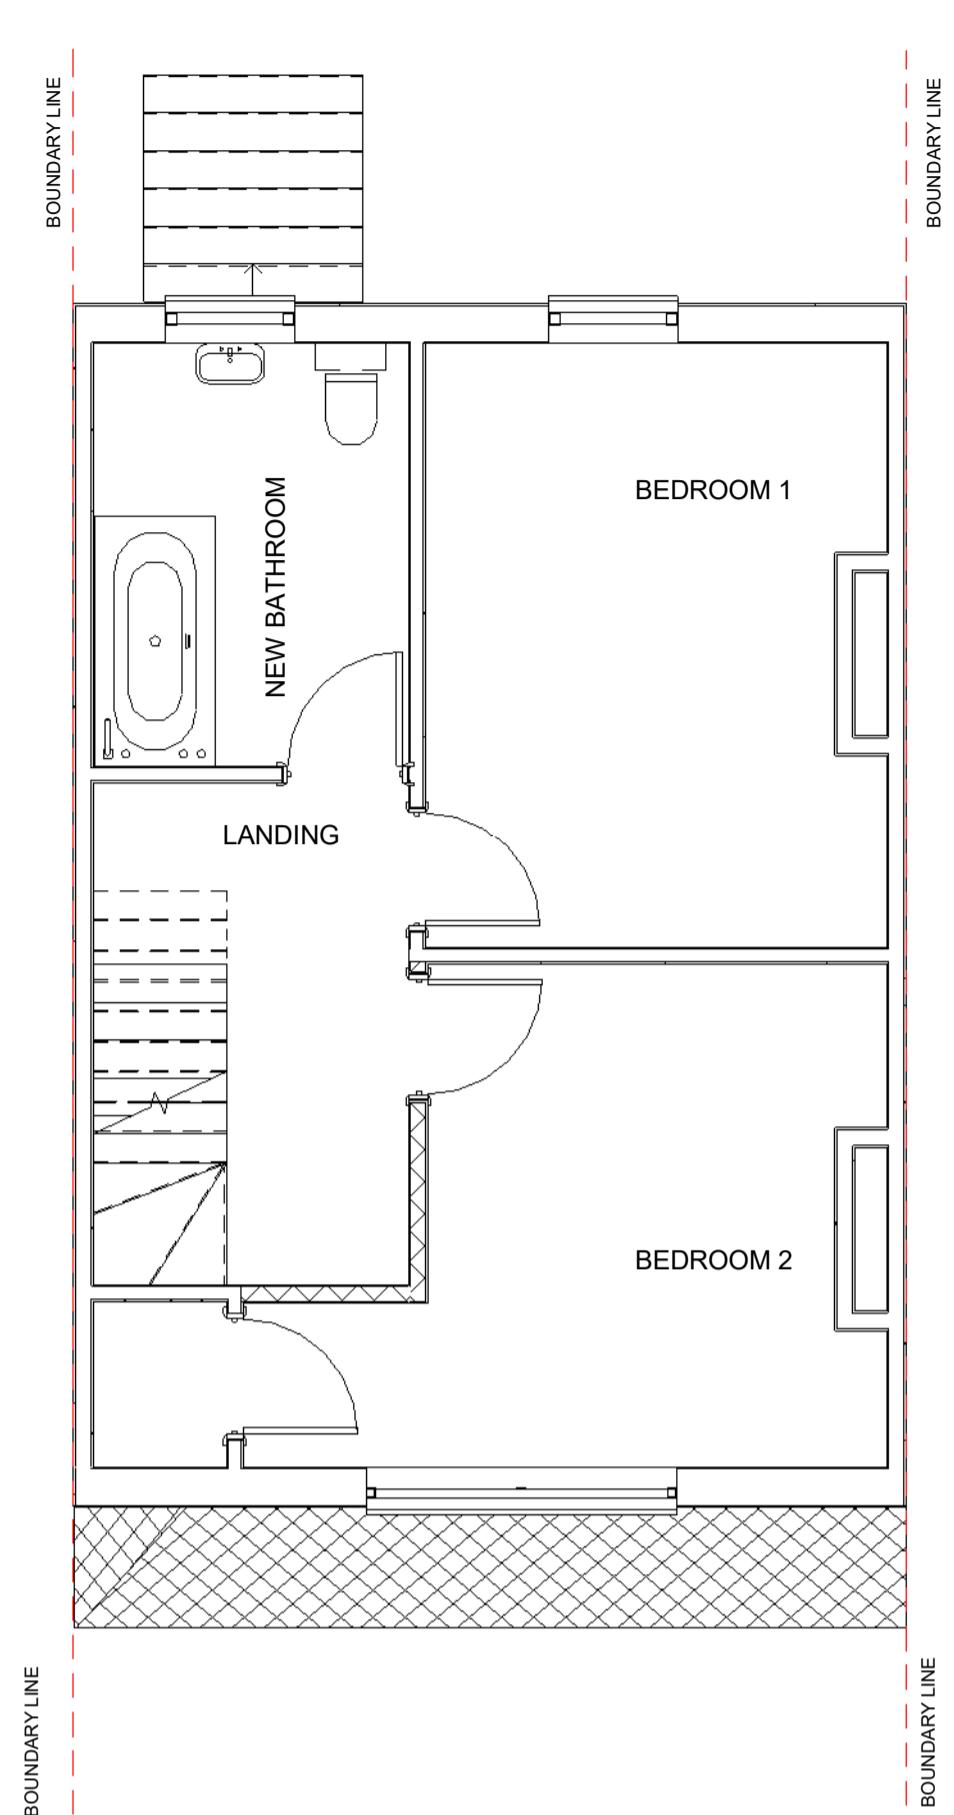


6 Loft Plan - Proposal
1 : 50

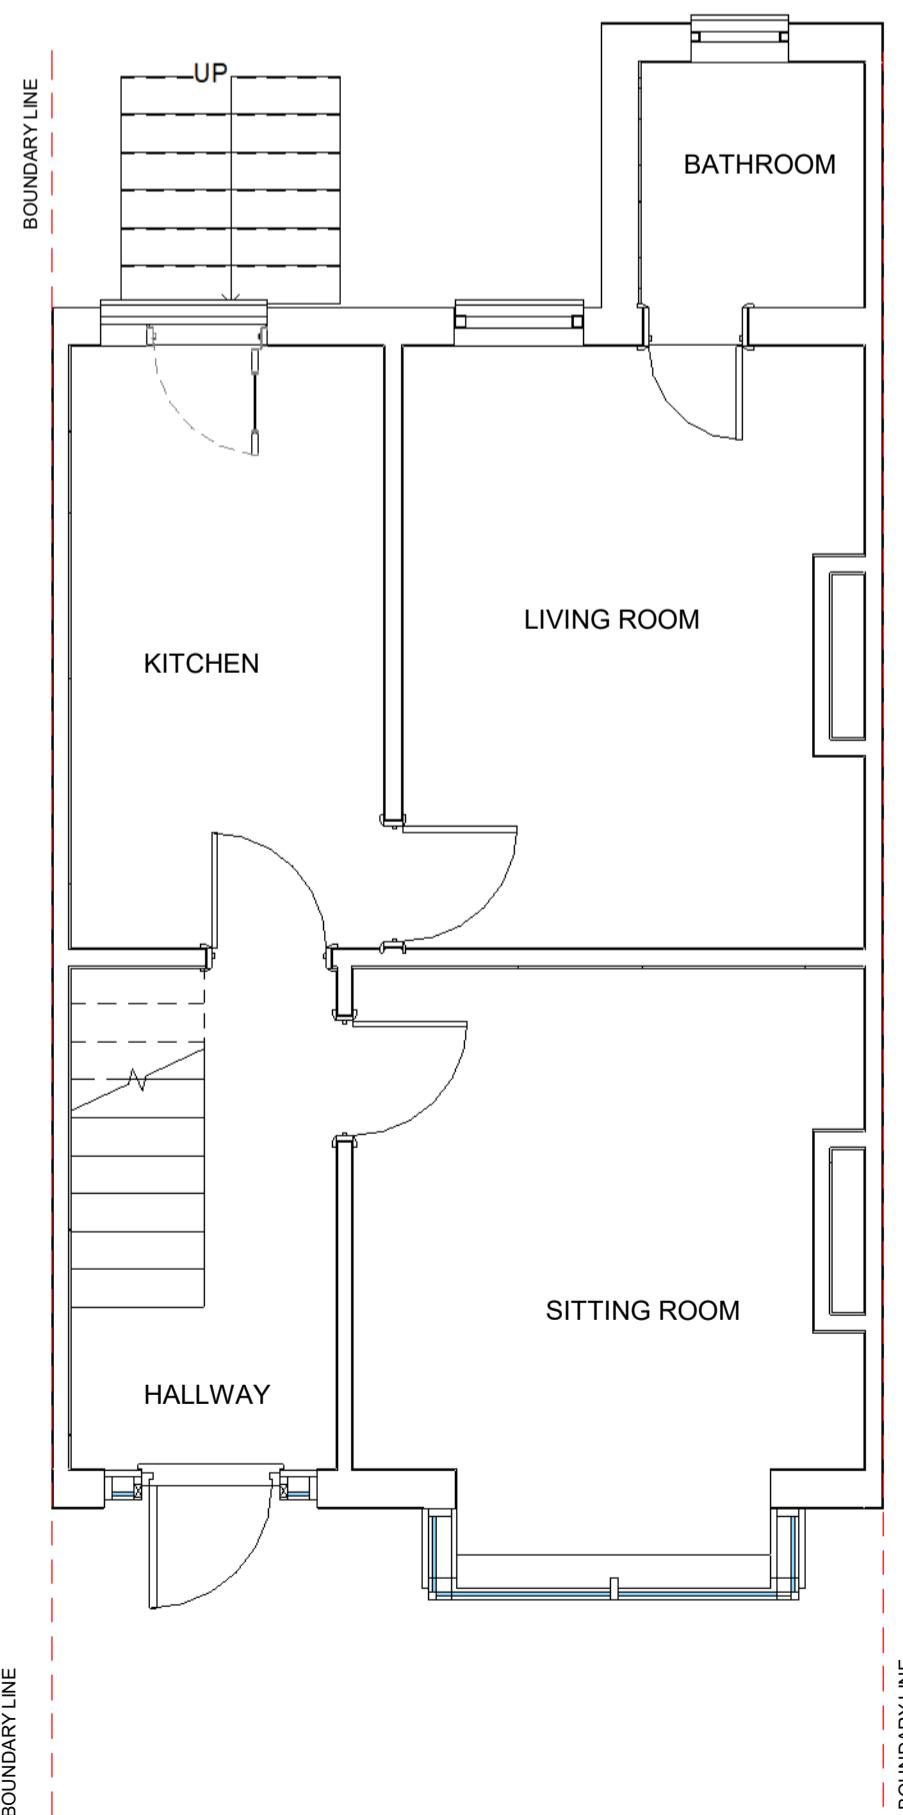


4 Ground Floor - Proposal
1 : 50

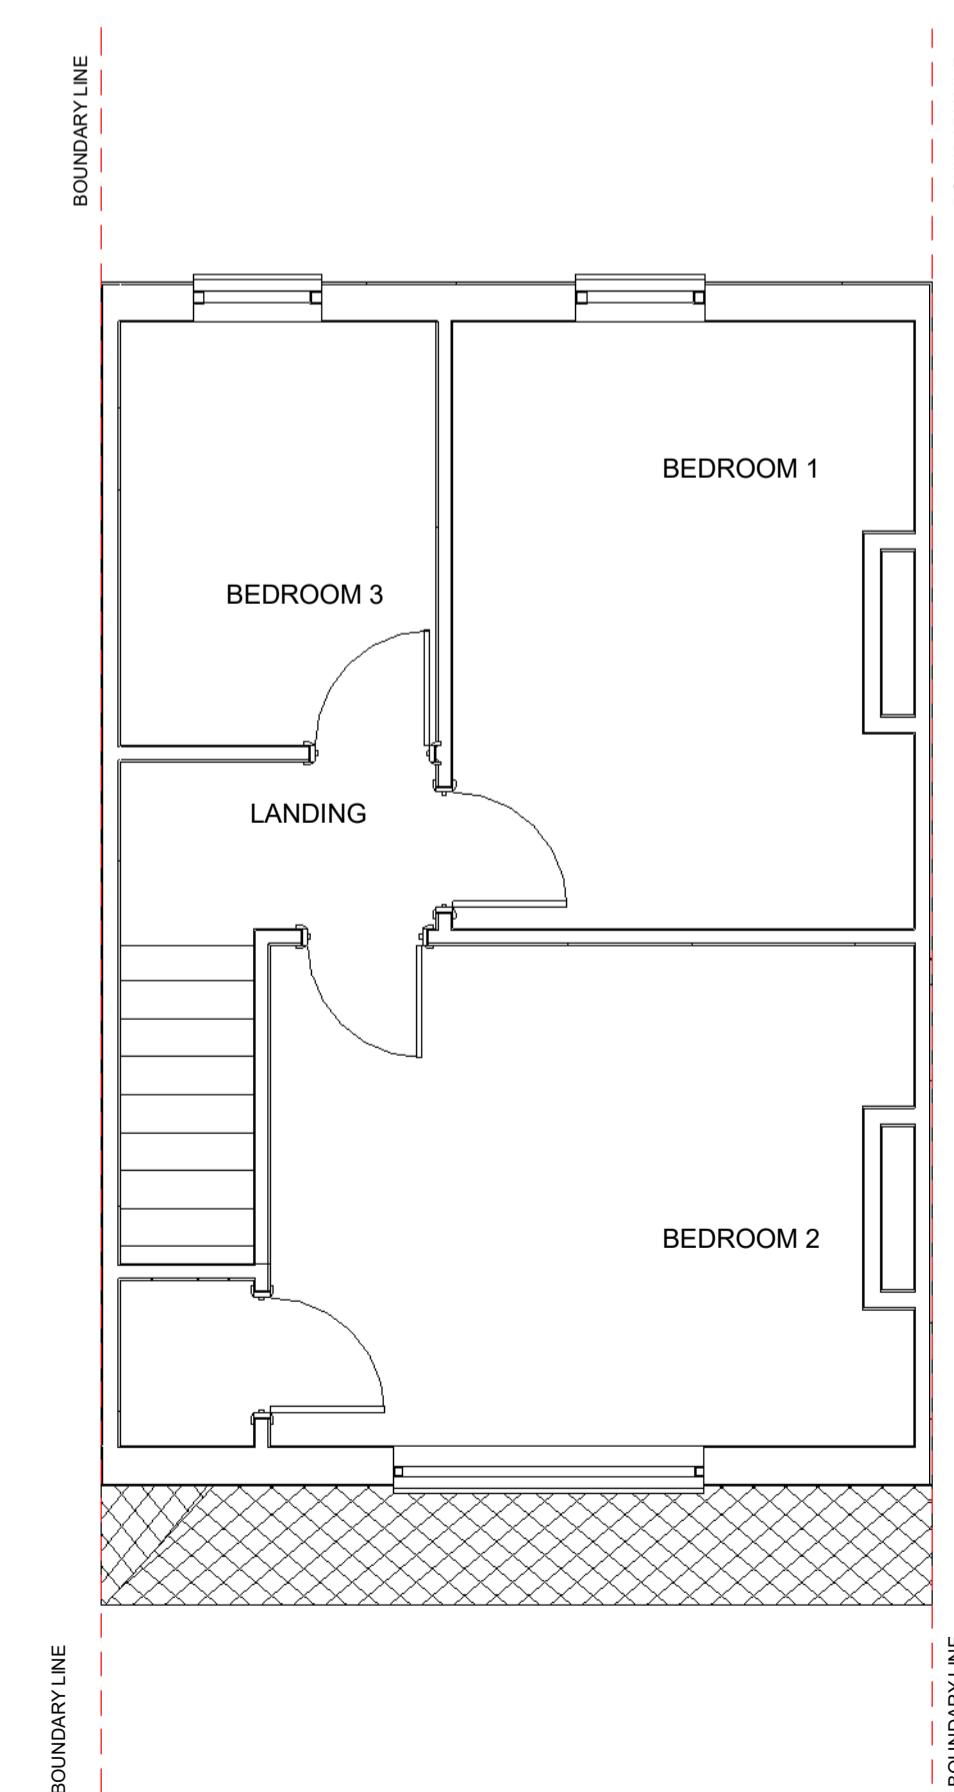

5 First Floor - Proposal
1 : 50

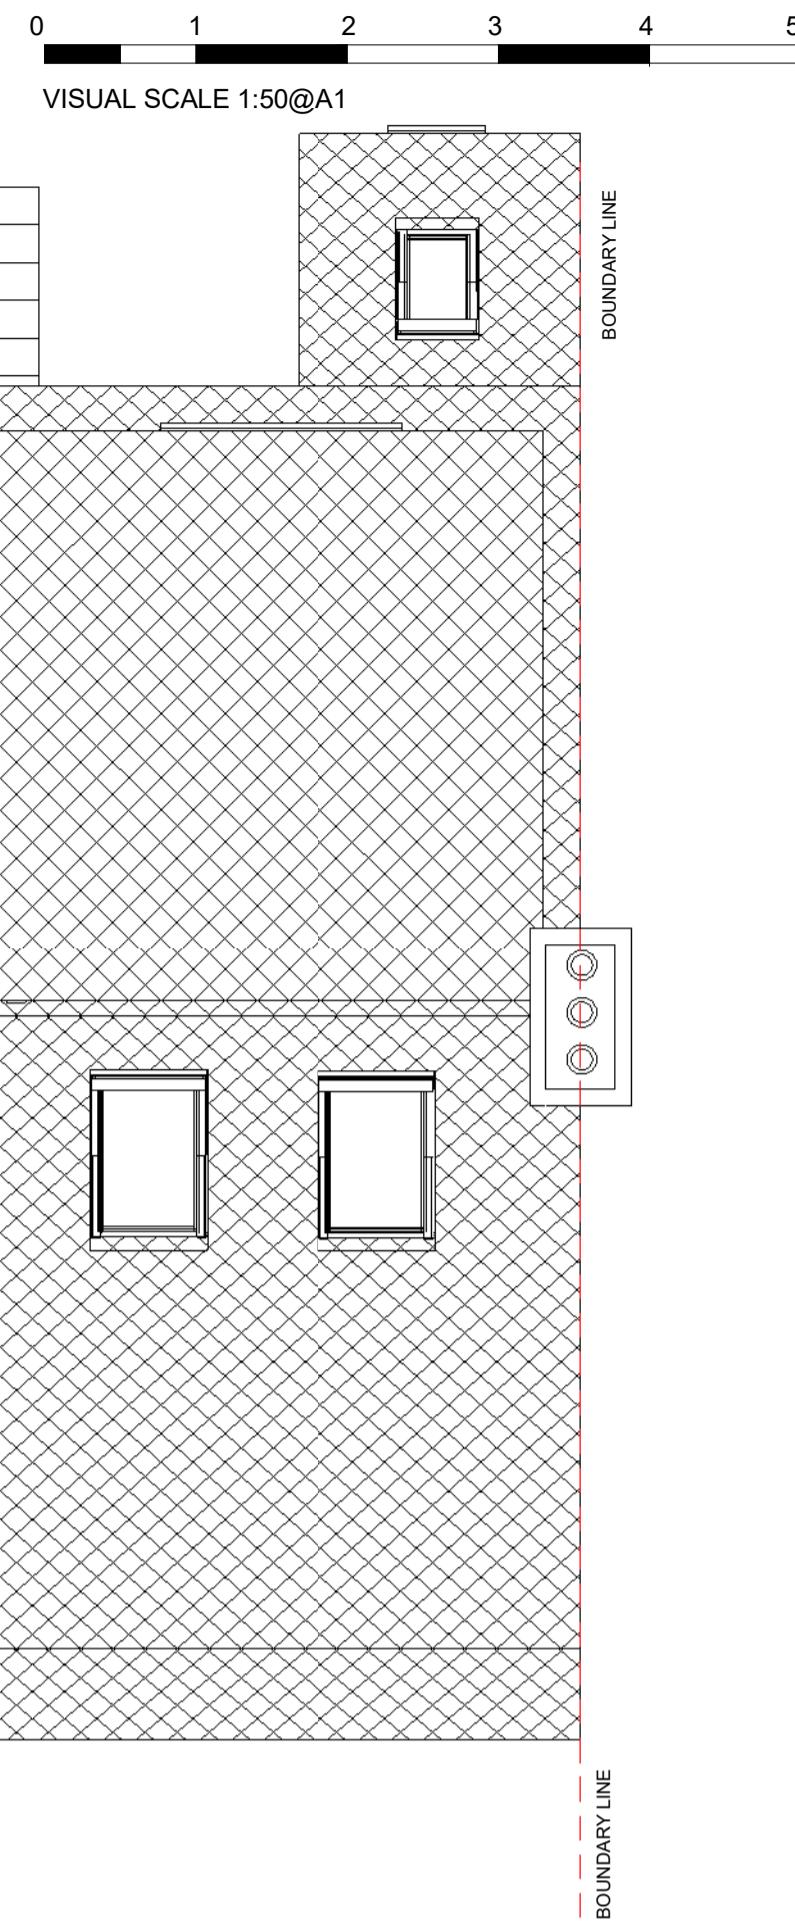

3 Roof Plan - Existing
1 : 50


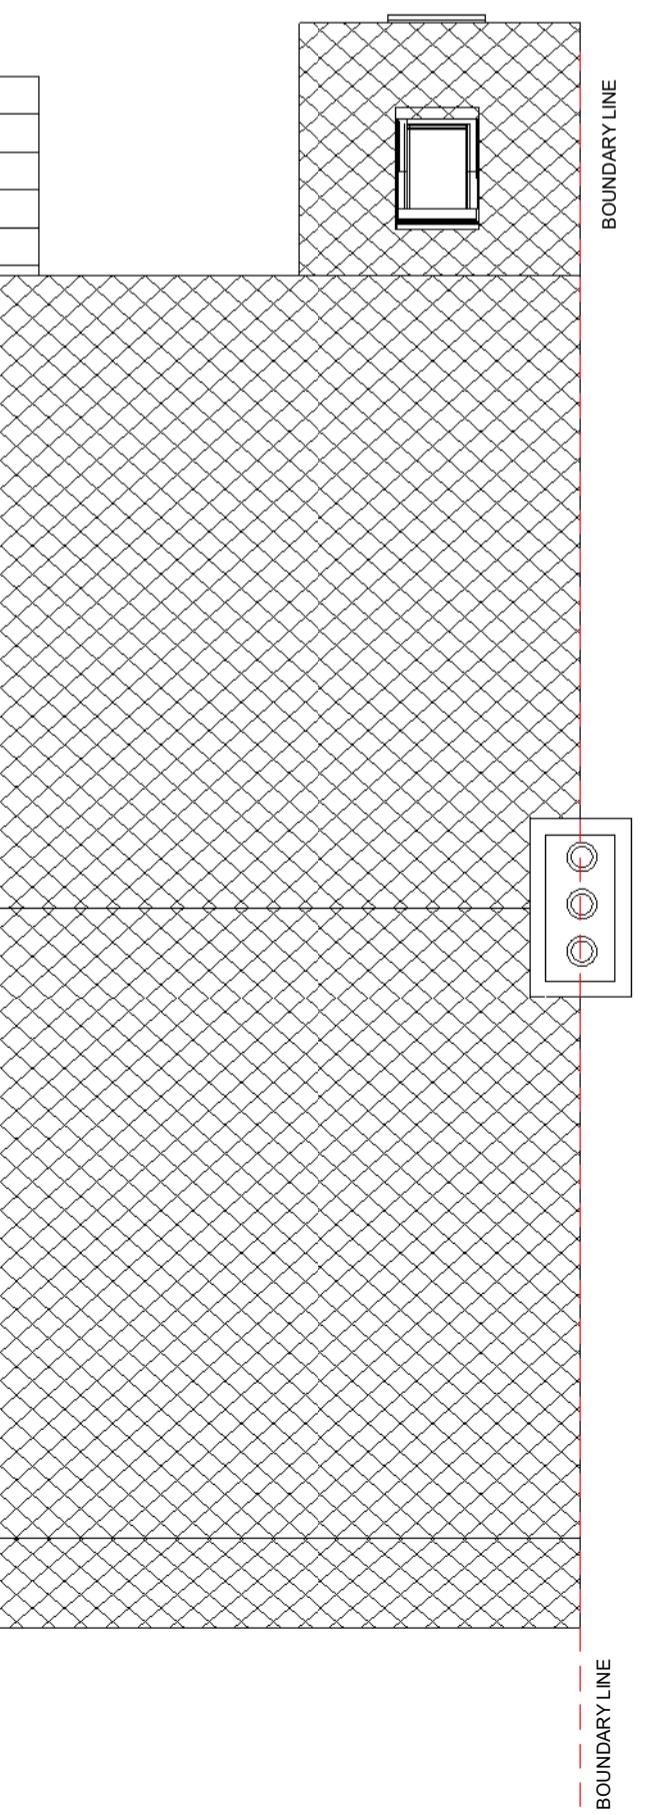


7 Roof Plan - Proposed
1 : 50


01	05.03.2024	1	MK	Issue for Planning
Rev.	Date	Seq.	BY	Description
Drawing area:				
Drawing Title: FLOOR PLANS				
Approved By:	SW	Date:	05.03.2024	
Checked By:	SW	Scale:	1 : 50	
Drawn By:	MZ	Size:	A1	
Status: FOR PLANNING				
Drawing No. 44 ROY - 003			Rev.	01

MKCREATIVE 


22 Micklefield Way, Borehamwood, WD6 4LG
Client: Steven Whittaker
Project: 44 Roy Road HA6 1EH

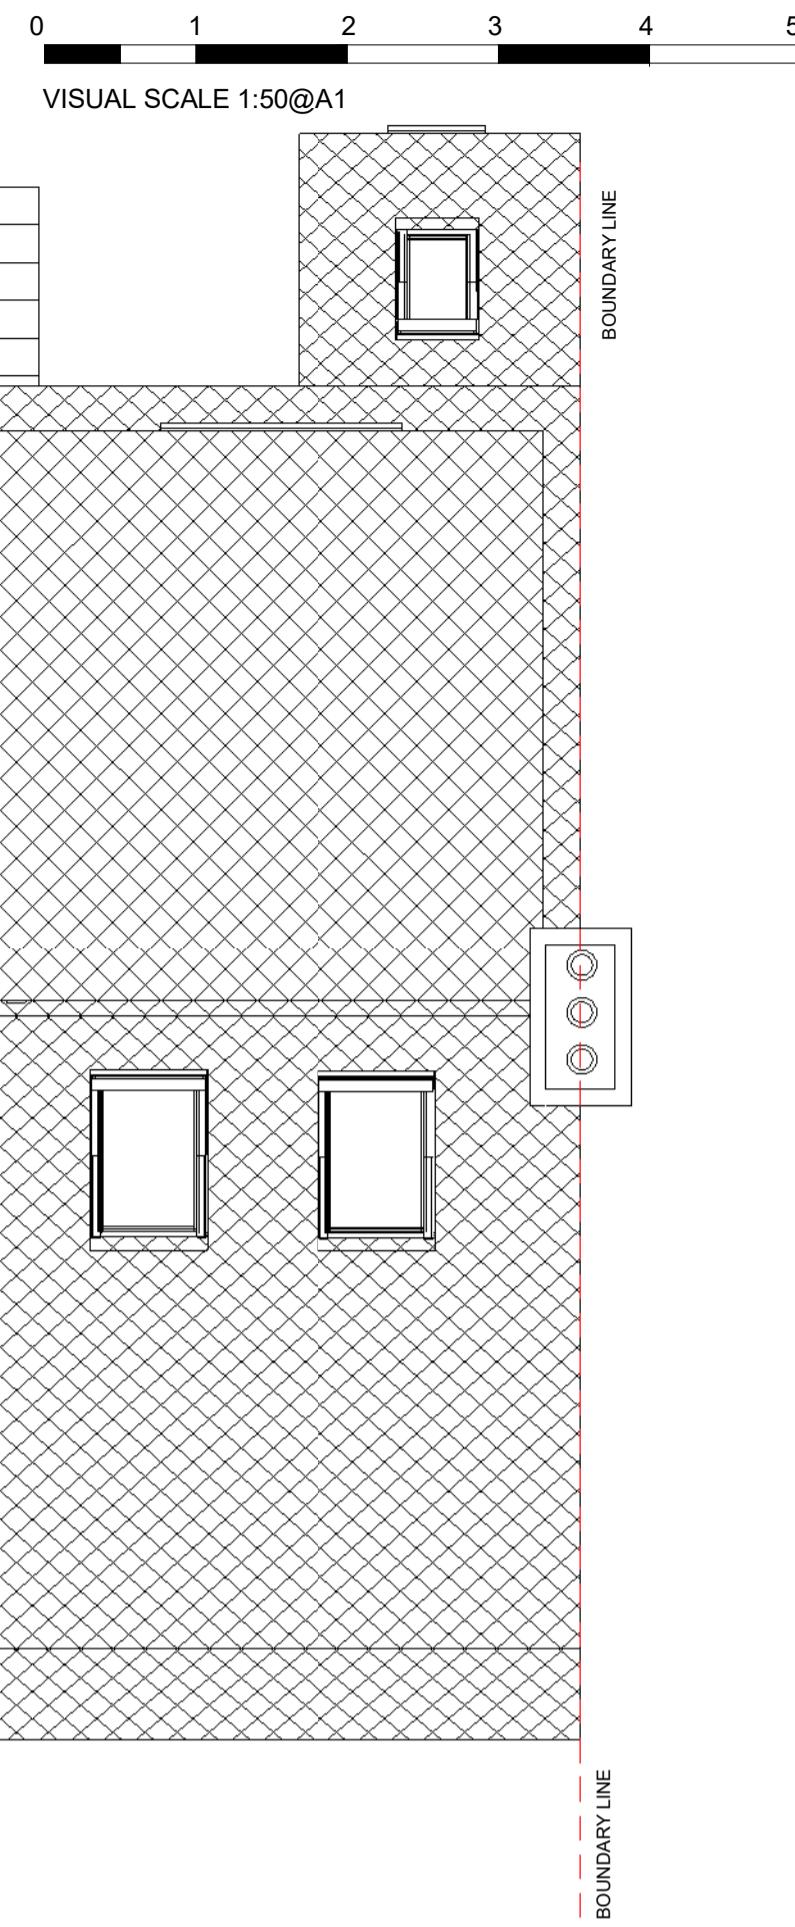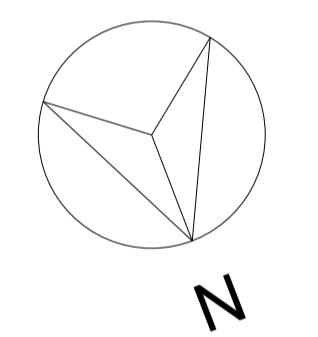


7 Roof Plan - Proposed
1 : 50

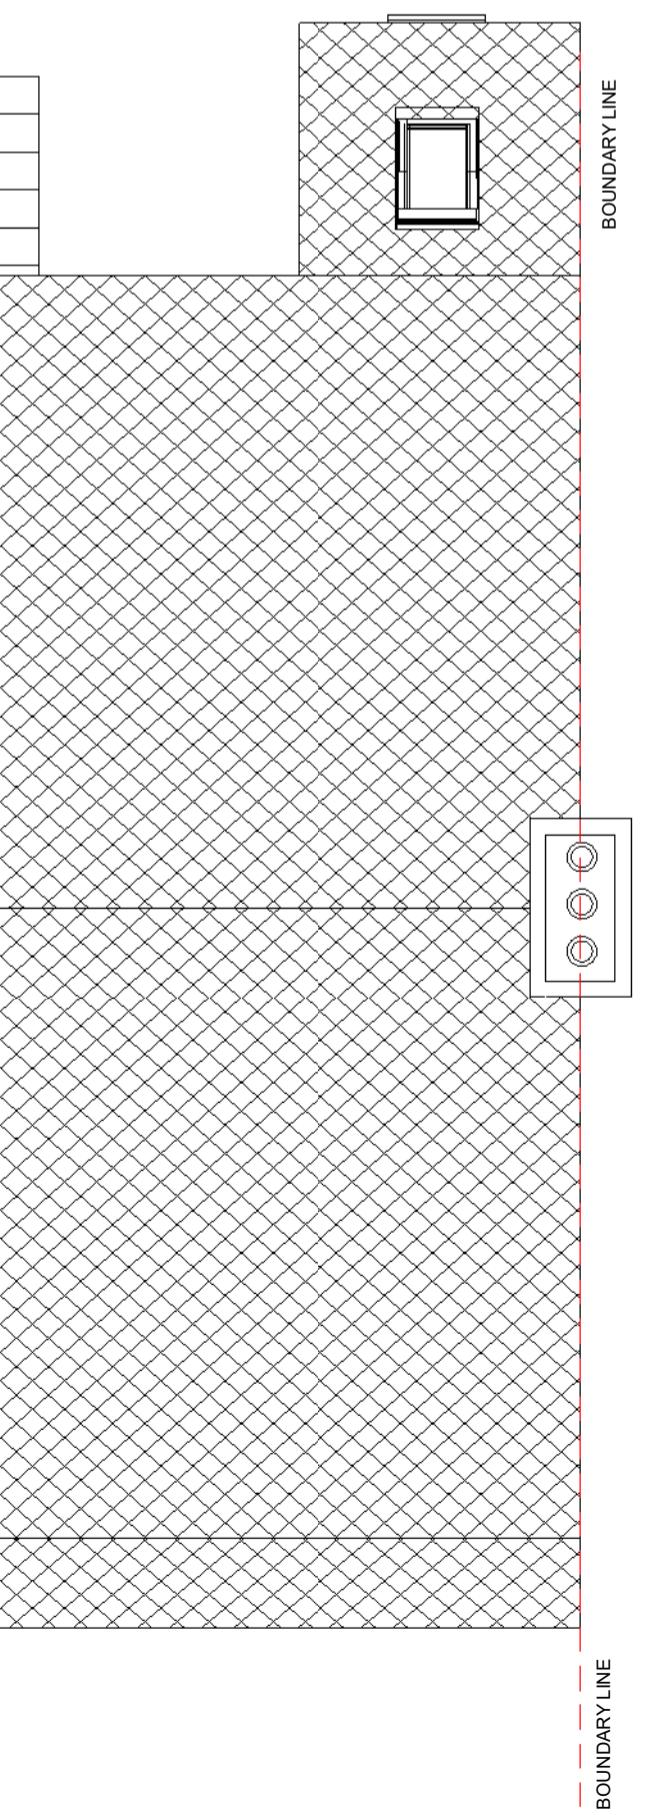

3 Roof Plan - Existing
1 : 50

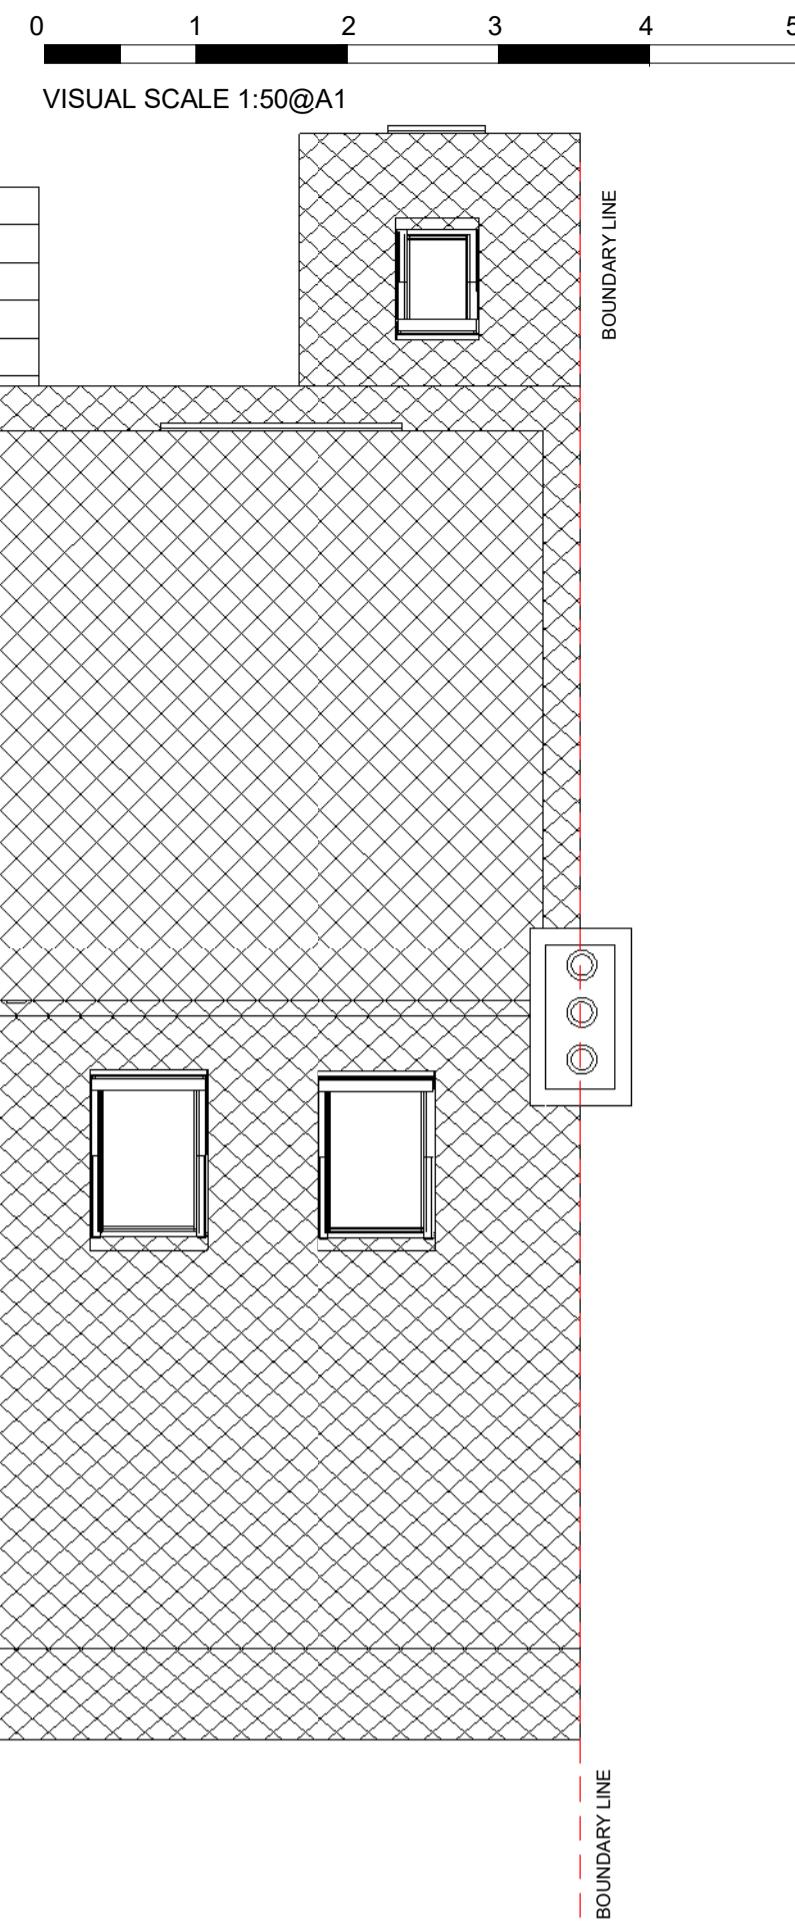

7 Roof Plan - Proposed
1 : 50

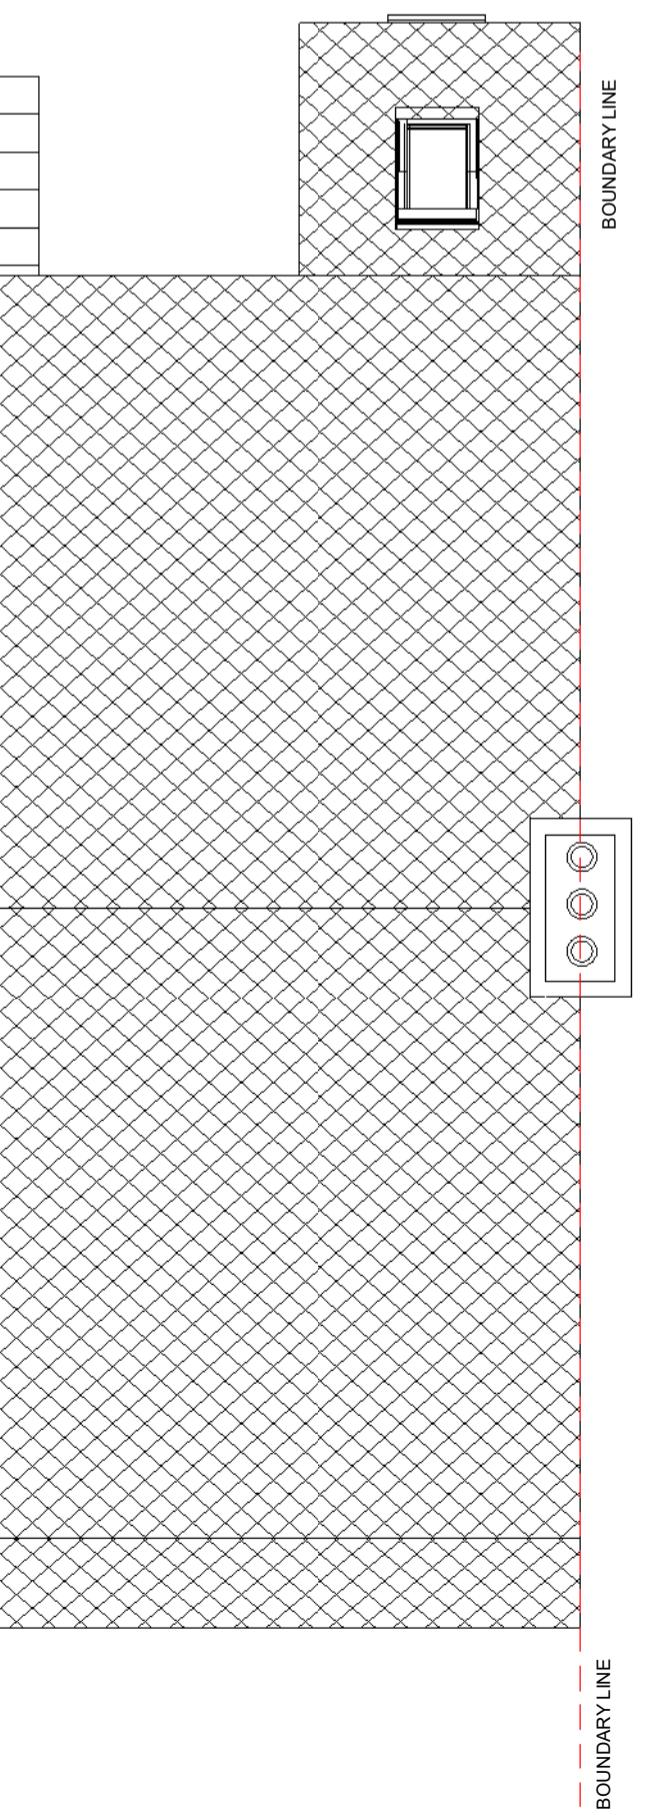

3 Roof Plan - Existing
1 : 50