




S1 Proposed Front Elevation
1 : 50

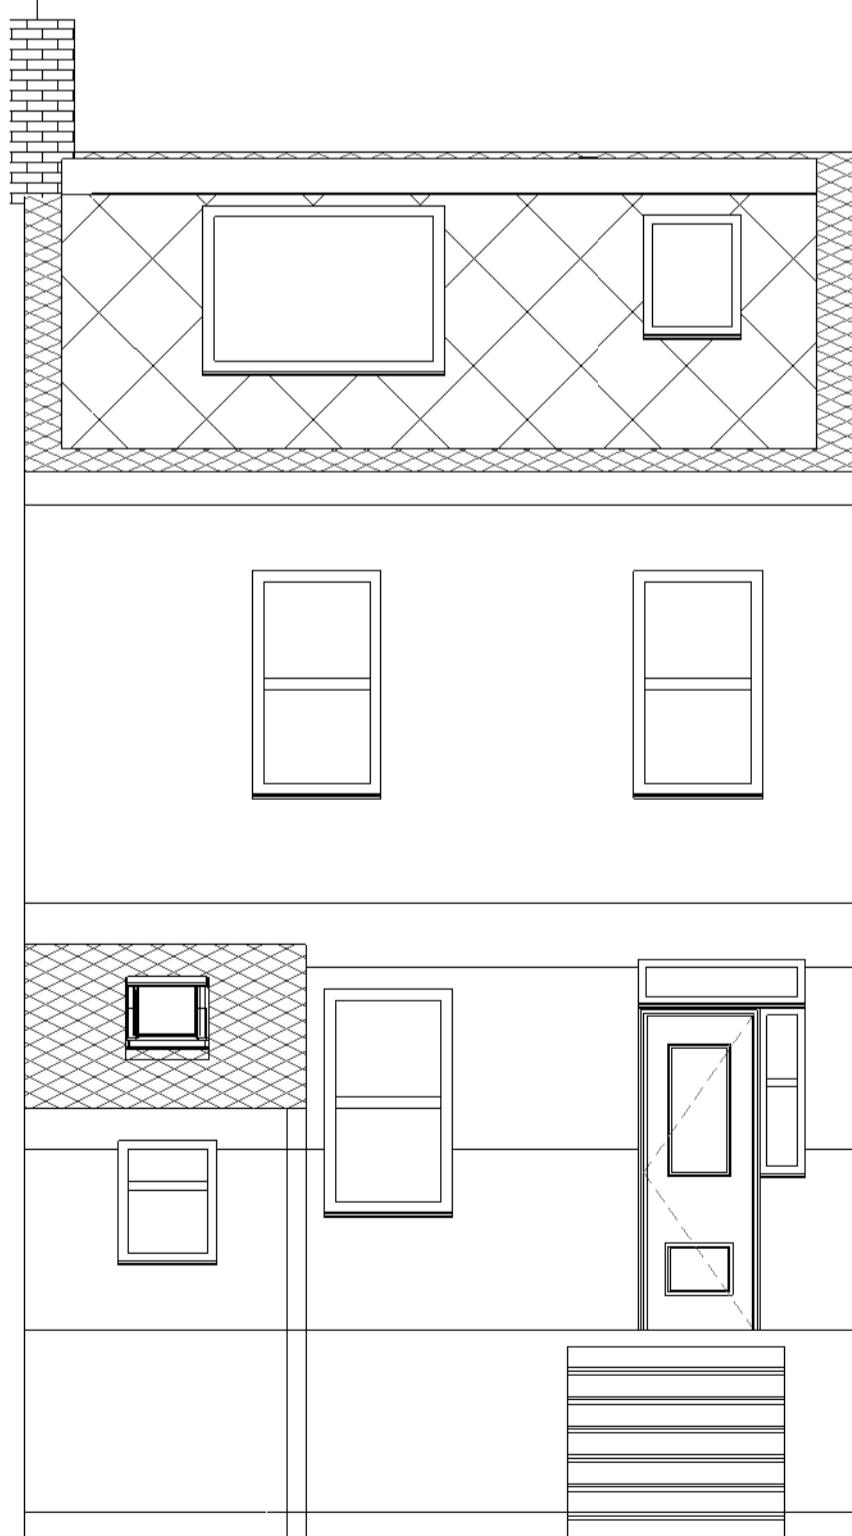


S2 Proposal Rear Elevation
1 : 50

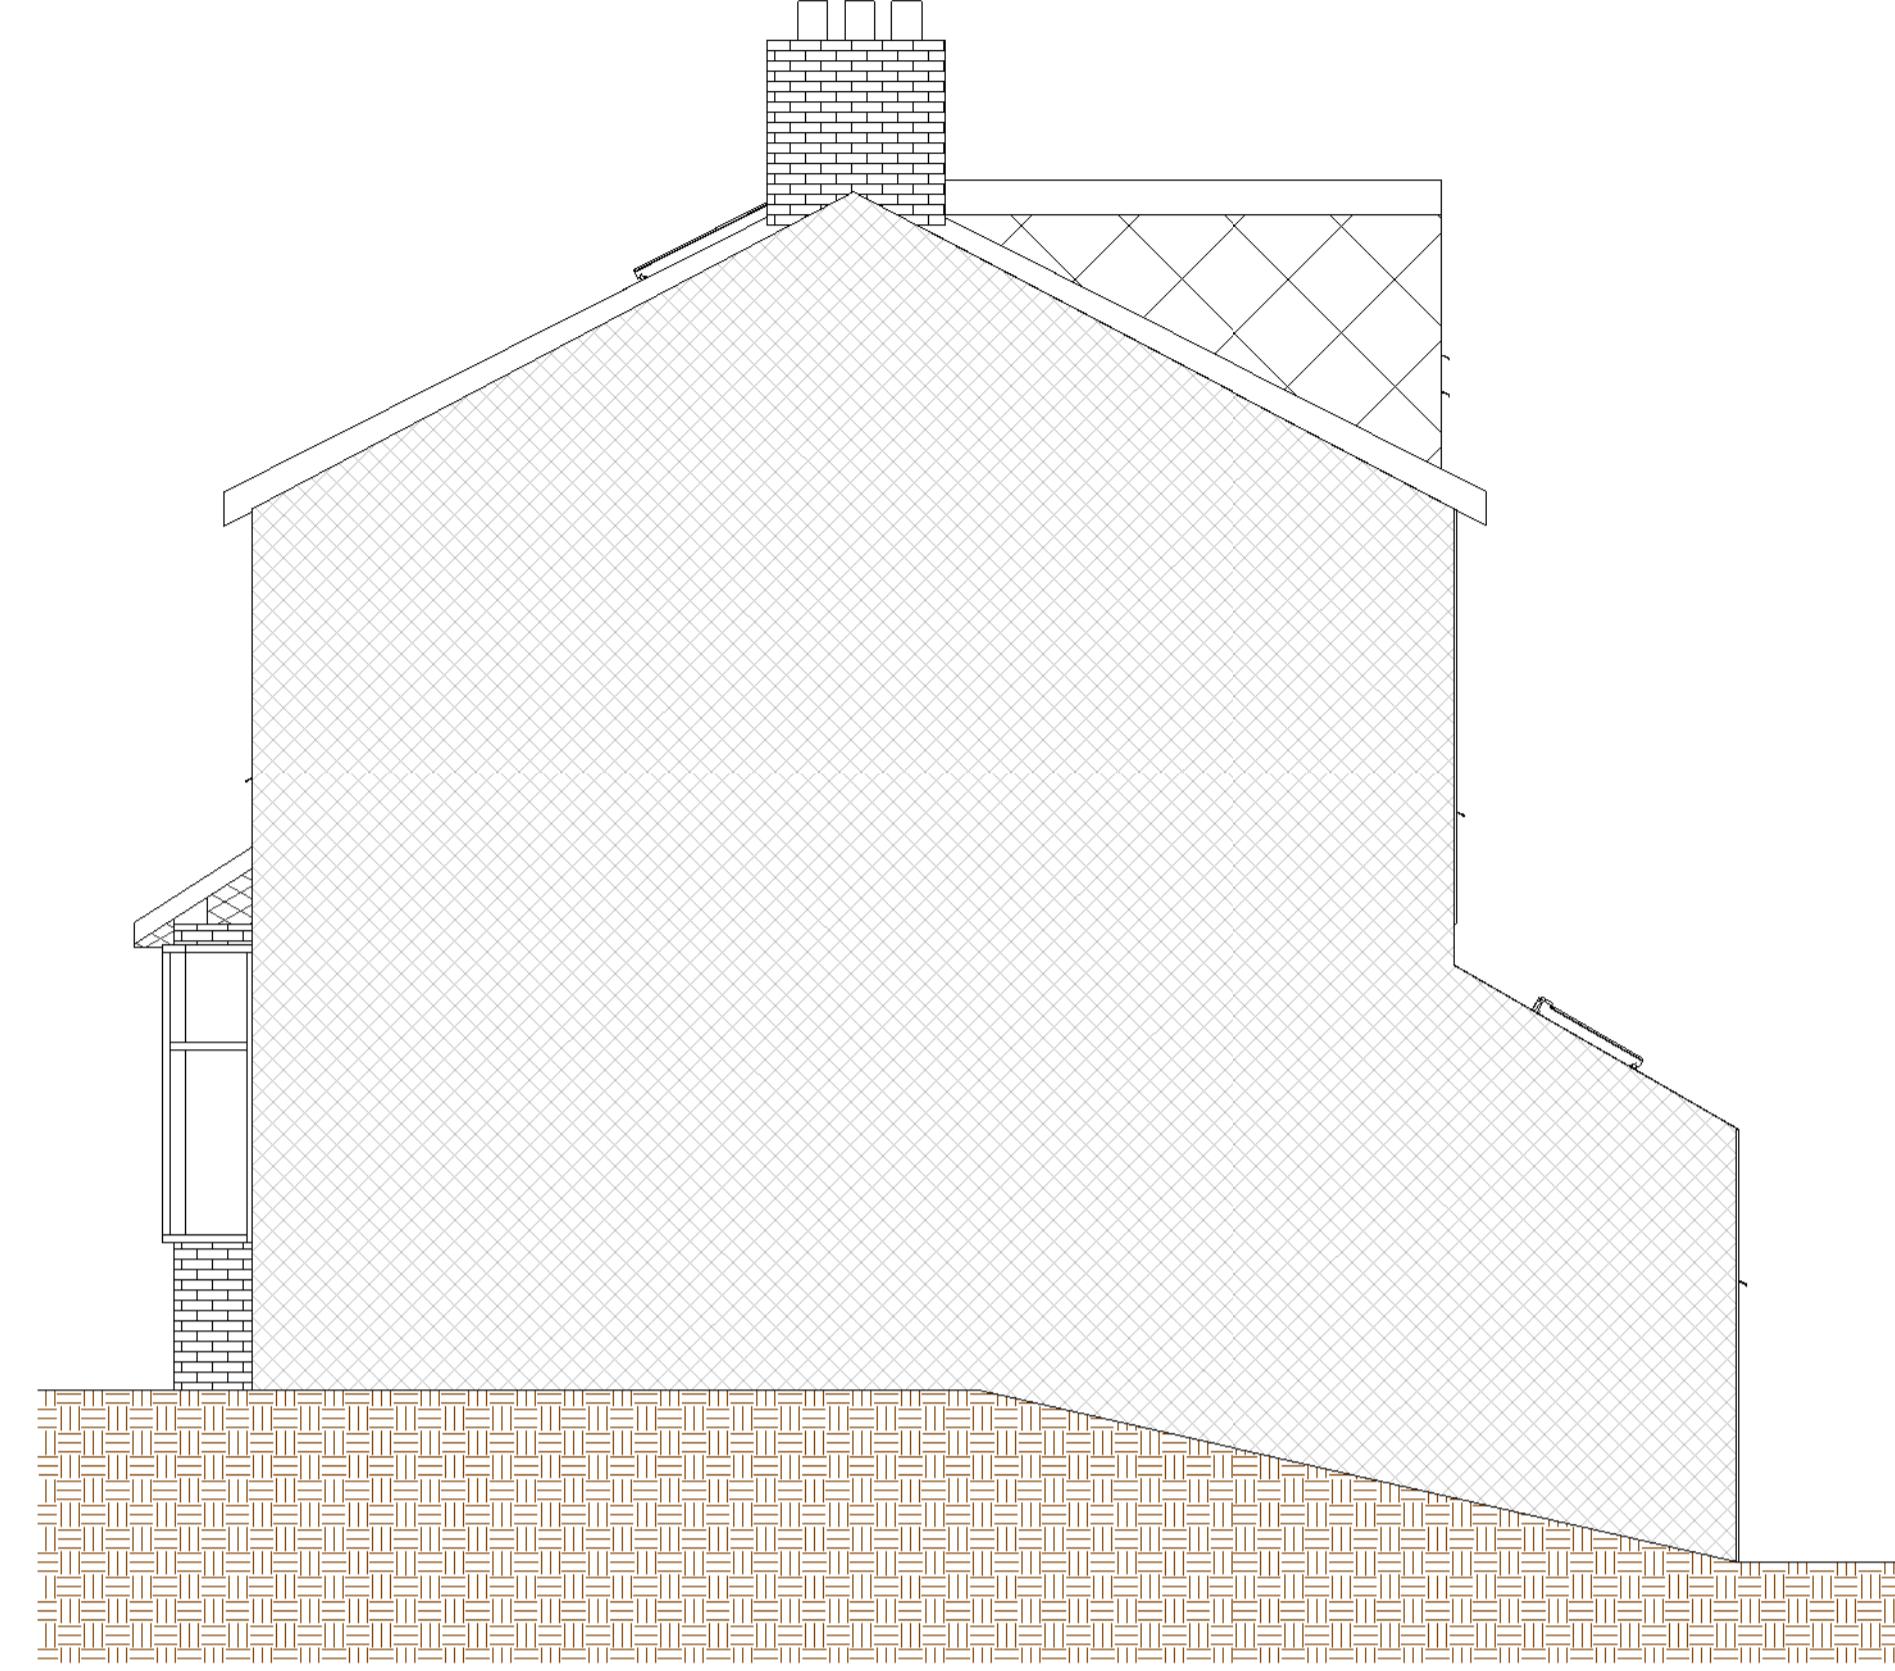

S3 Proposal Elevation
1 : 50

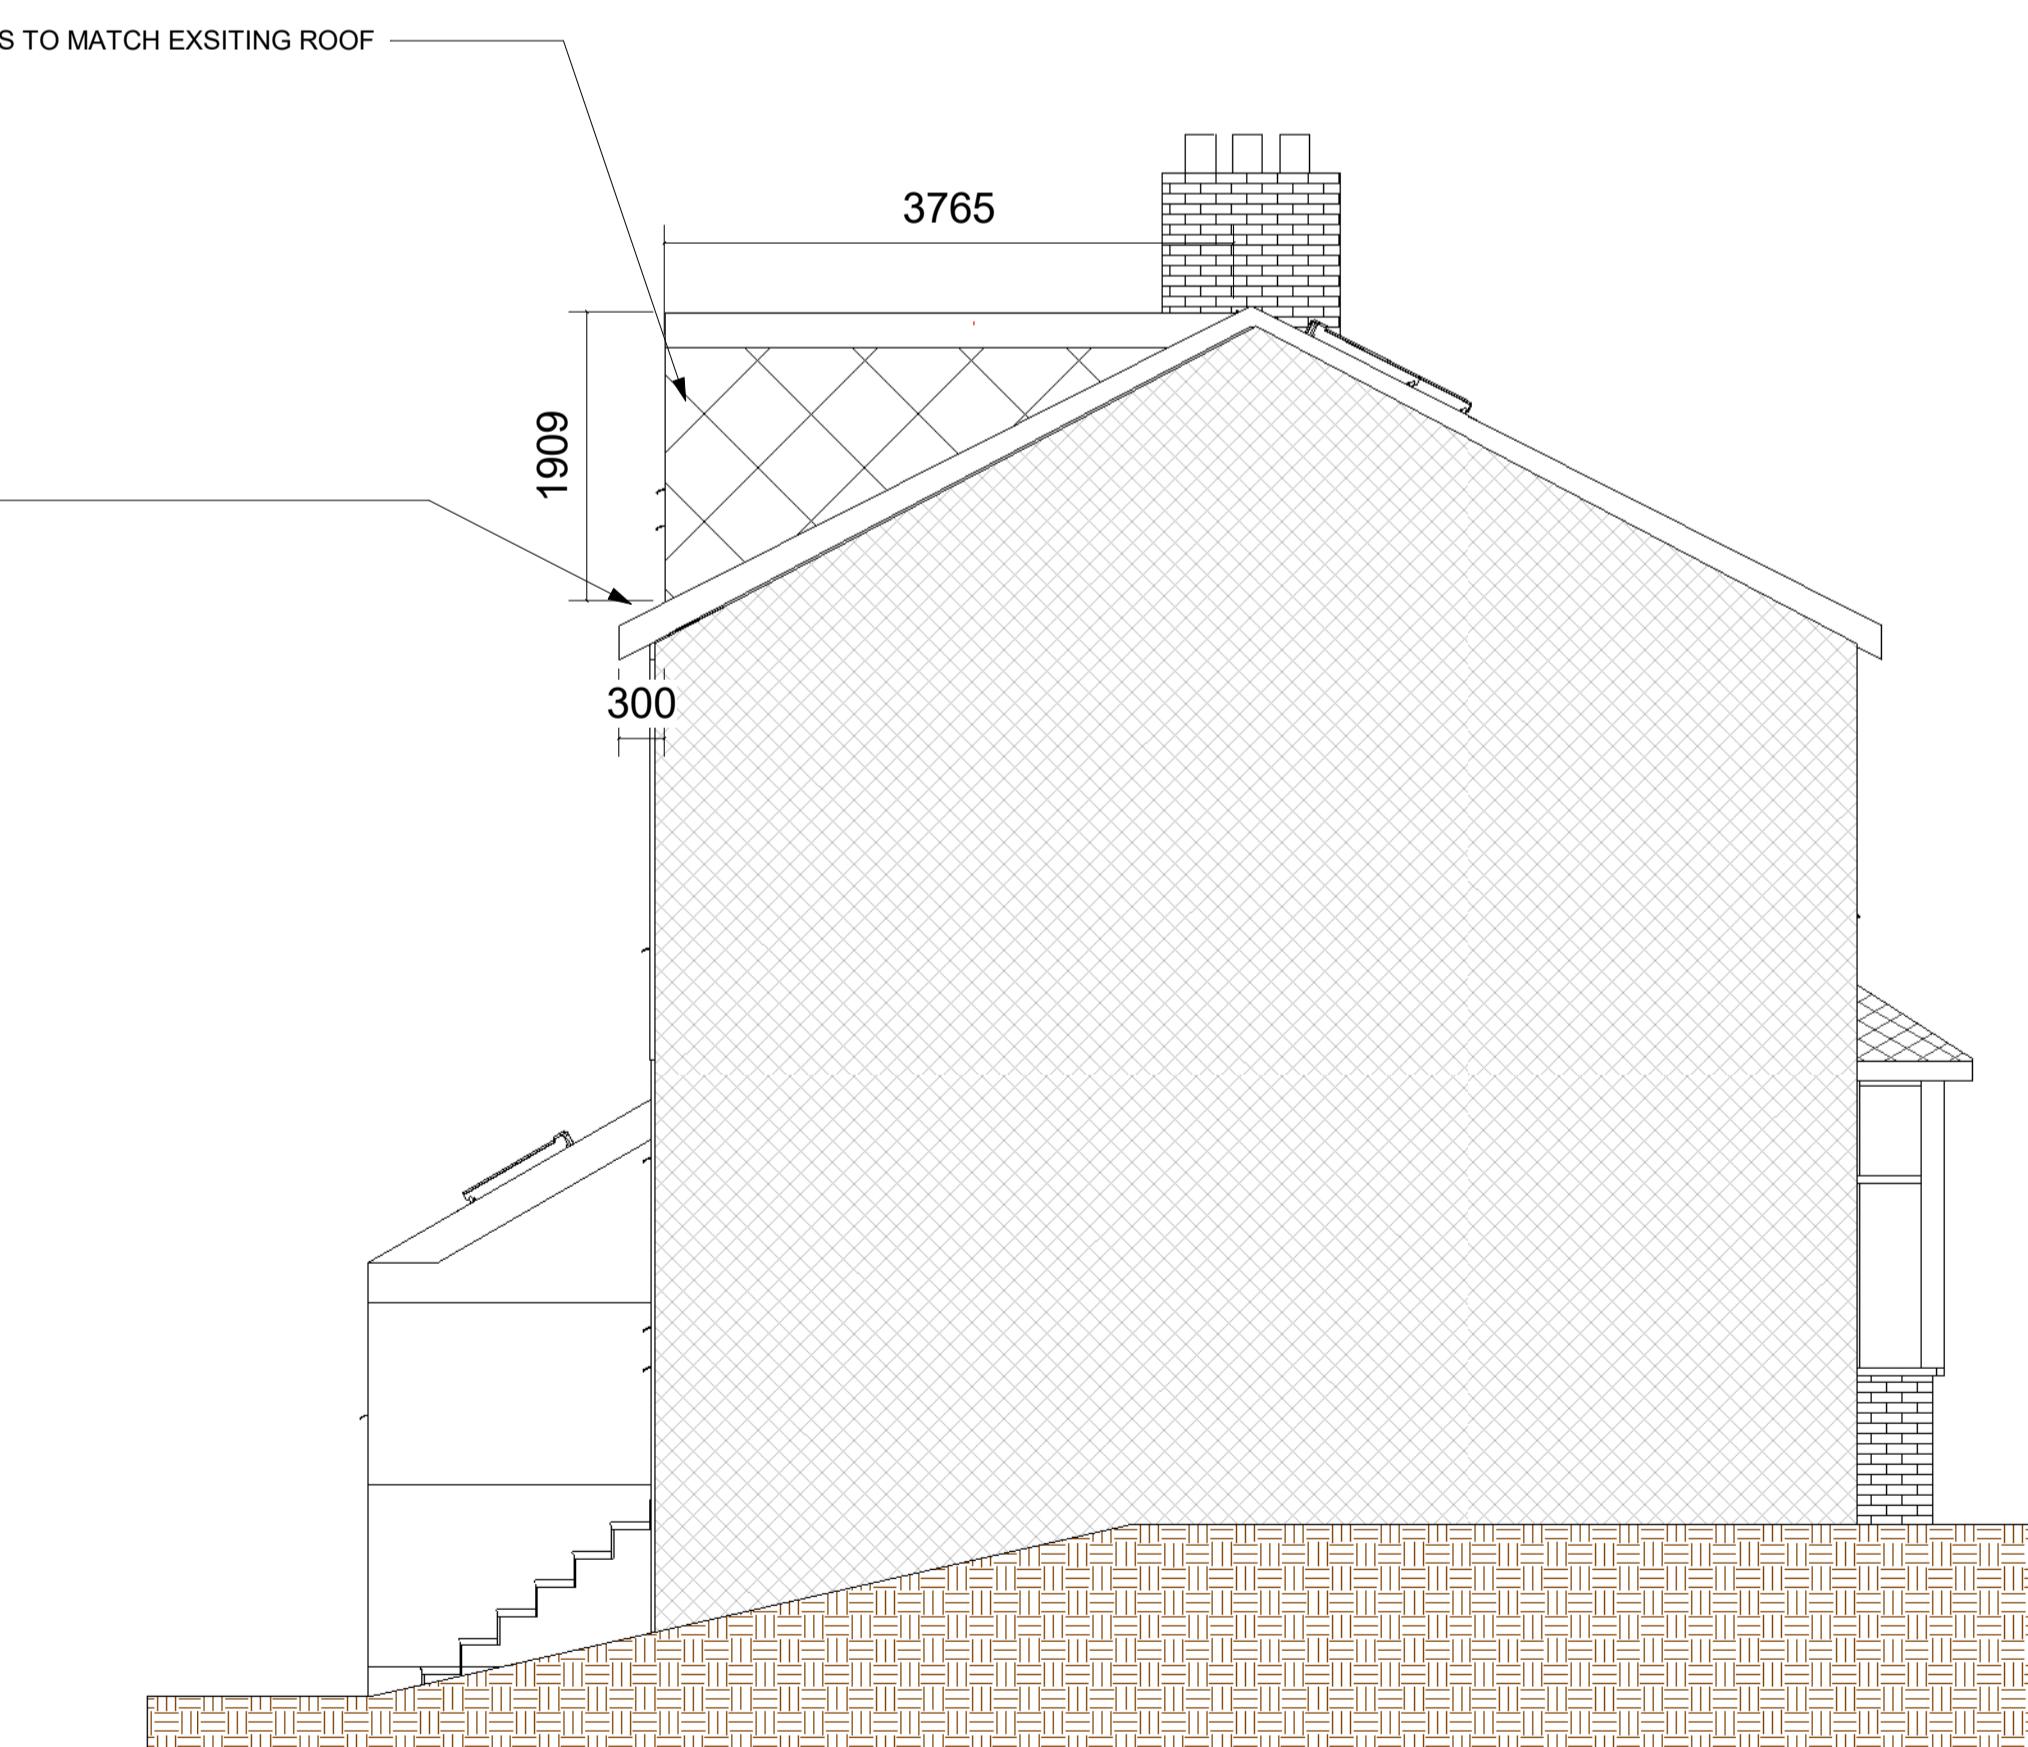

S4 Proposal Elevation
1 : 50

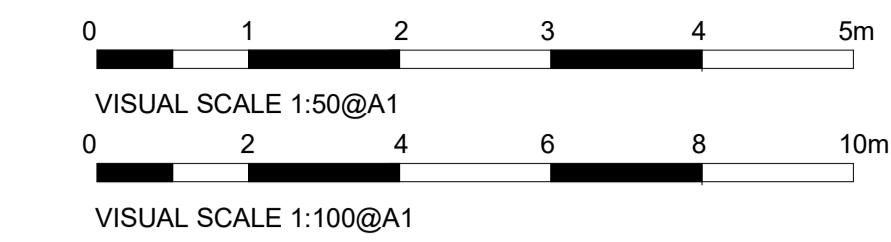

LOFT CALCULATIONS:
REAR DORMER:
(5.0x1.9x3.76)/2=17.86 m³

01	05.03.2024	1	MK	Issue for Planning
Rev.	Date	Seq.	BY	Description



22 Micklefield Way, Borehamwood, WD6 4LG
office@mkcreative.me.uk

Client:
Steven Whittaker

Project:
44 Roy Road HA6 1EH

Drawing area:

Drawing Title:
ELEVATIONS - PROPOSAL

Approved By:	SW	Date: 05.03.2024
Checked By:	SW	Scale: As indicated
Drawn By:	MZ	Size: A1
Status:	FOR PLANNING	

Drawing No. 44 ROY - 005 Rev. 01