


NOTE!
Some boundaries are not shown for clarity

MICHAEL OAKES ARCHITECTS LTD.

Michael Oakes (Director) B.A. Hons Arch, Dipl. Arch, Registered Architect

REGISTERED ARCHITECTS, DESIGNERS + ILLUSTRATORS

Telephone: 01895 235089 - E-mail: michaeloakesarchitect@googlemail.com

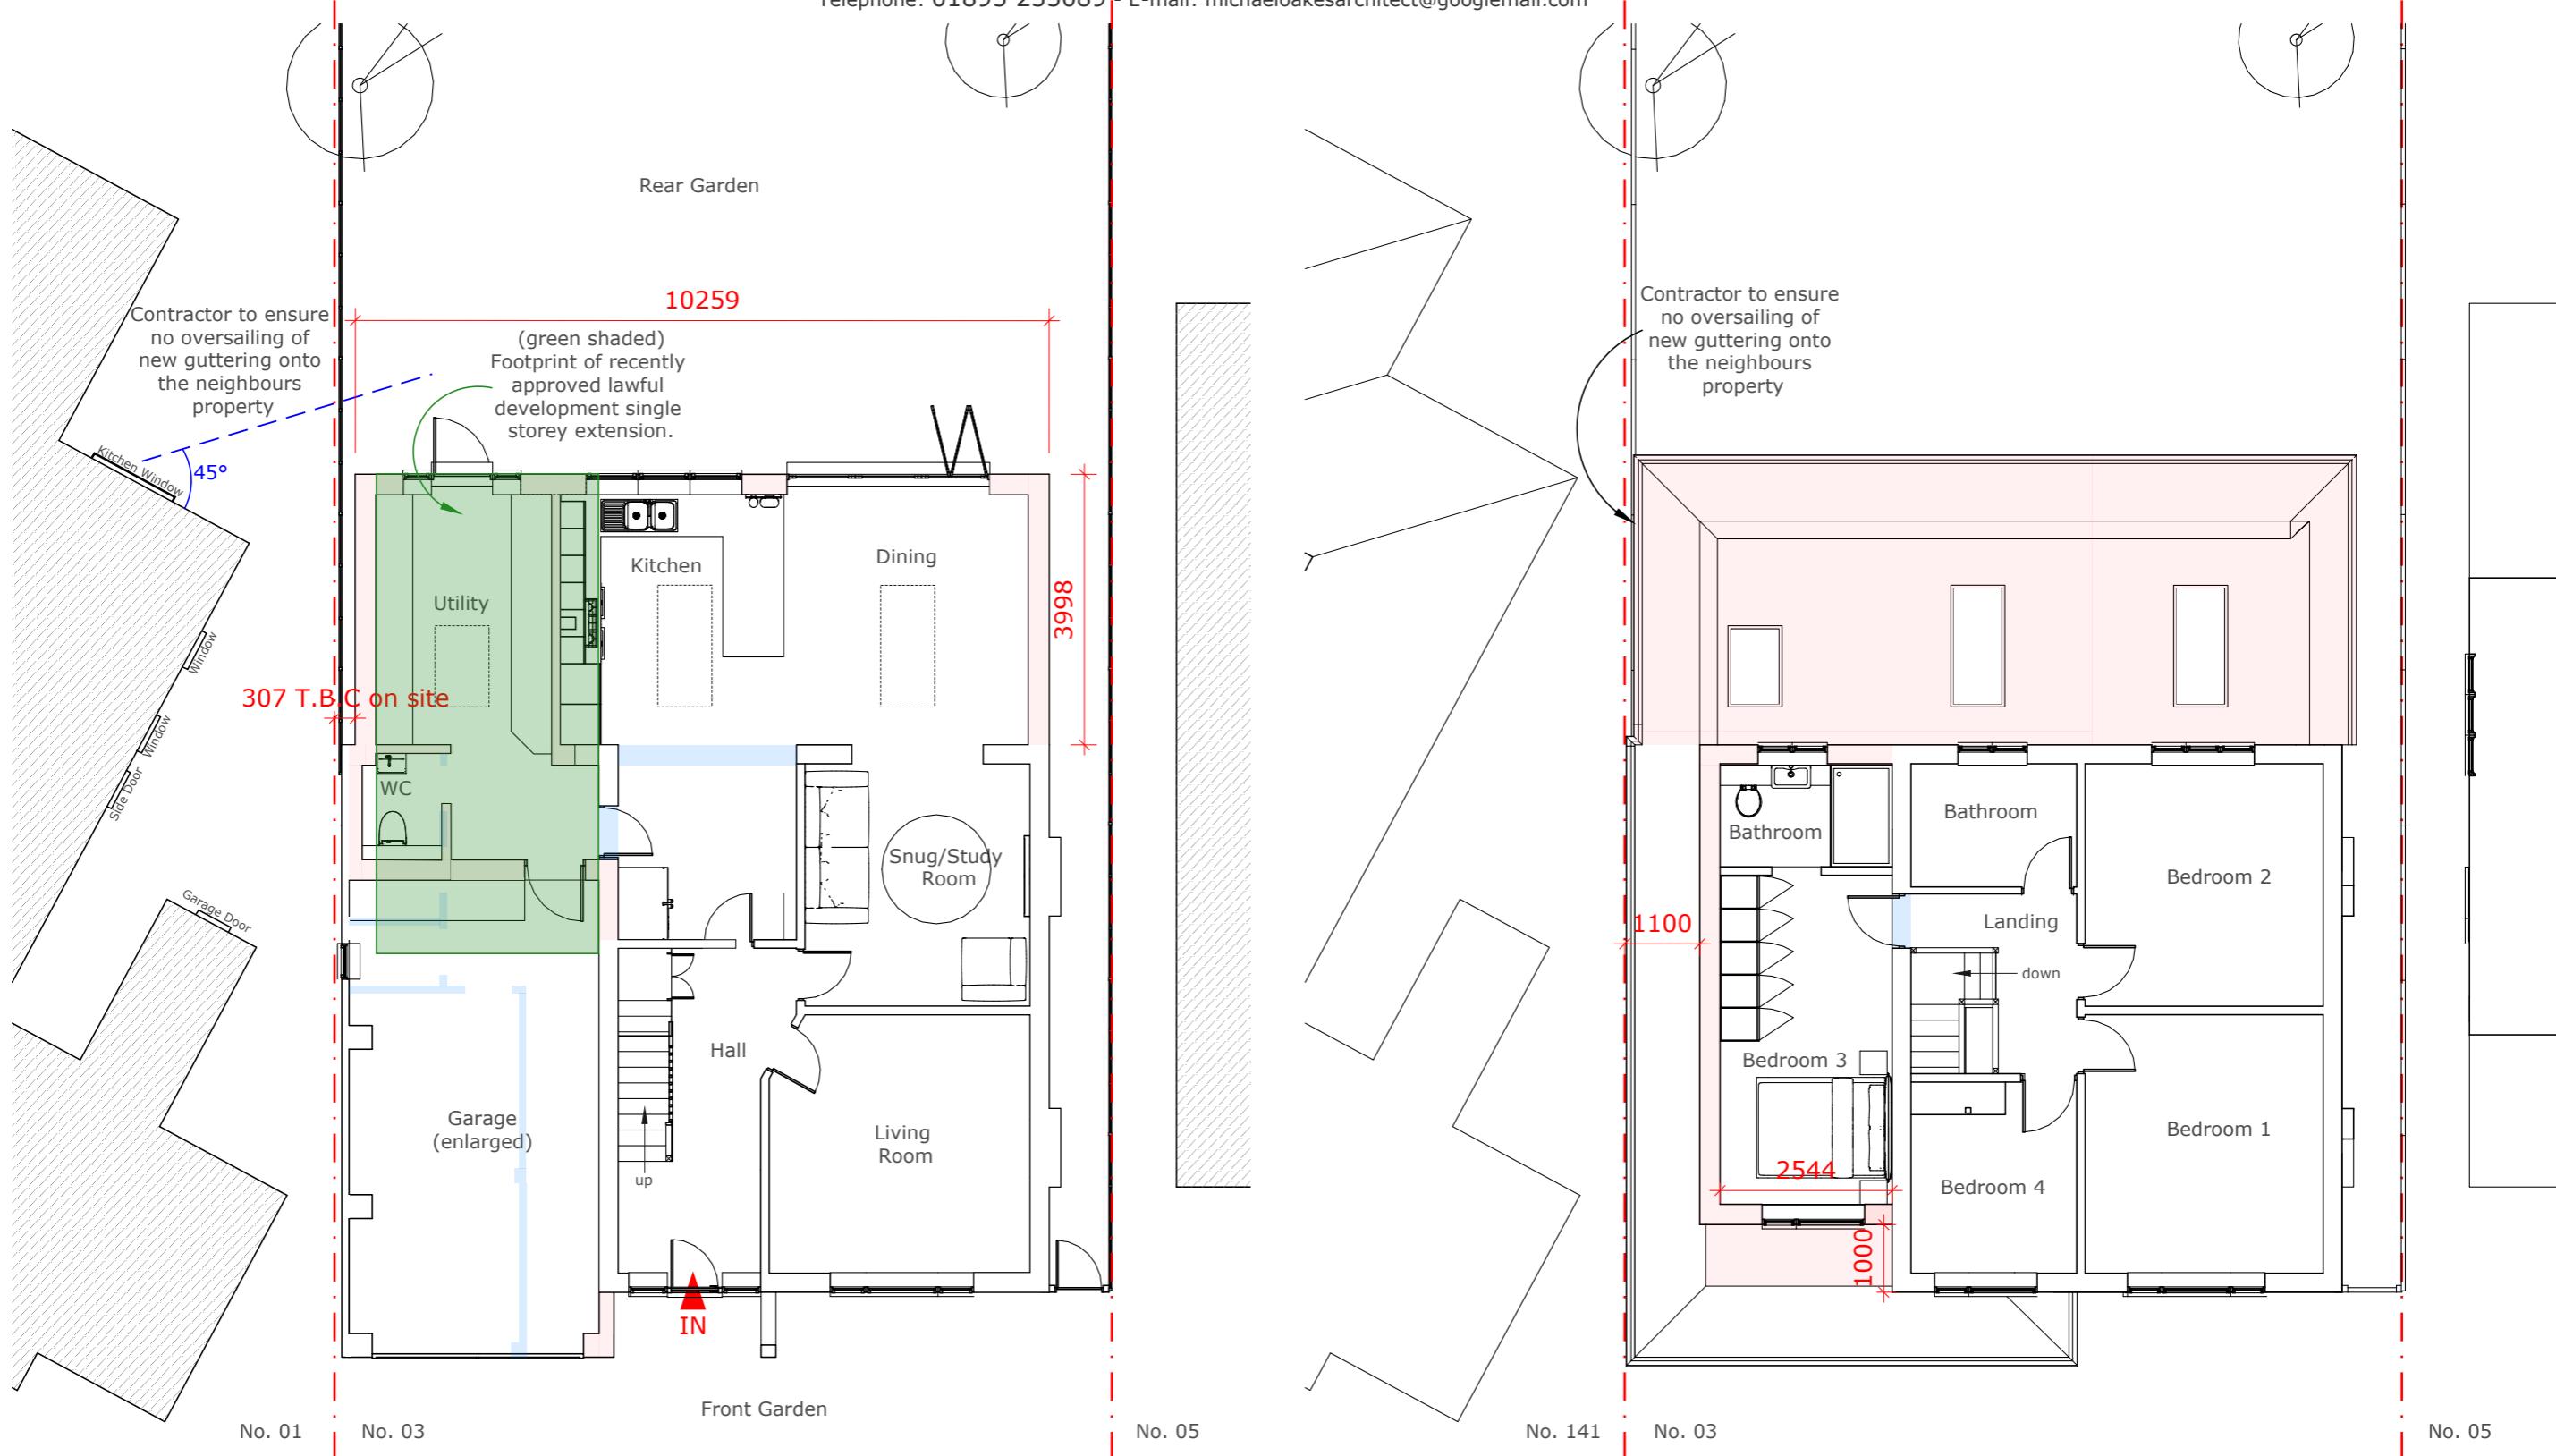

Address

3 Chapter Close,
Uxbridge, UB10 9LA

Client

Adam & Amanda
Barton

Date

October
2023



1:100 @ A3

0 1 2 3 4 5 10m

Drawing Title

As Proposed
Floor Plans

Project no./ Stage/

0420 PLA-

Drawing no./ Revision

50_C

Revision notes:

A - First Issue
B - Updated as per clients request.
C - Updated kitchen window


Drawn by: MM

MICHAEL OAKES ARCHITECTS LTD.

Michael Oakes (Director) B.A. Hons Arch, Dipl. Arch, Registered Architect

REGISTERED ARCHITECTS, DESIGNERS + ILLUSTRATORS

Telephone: 01895 235089 - E-mail: michaeloakesarchitect@googlemail.com

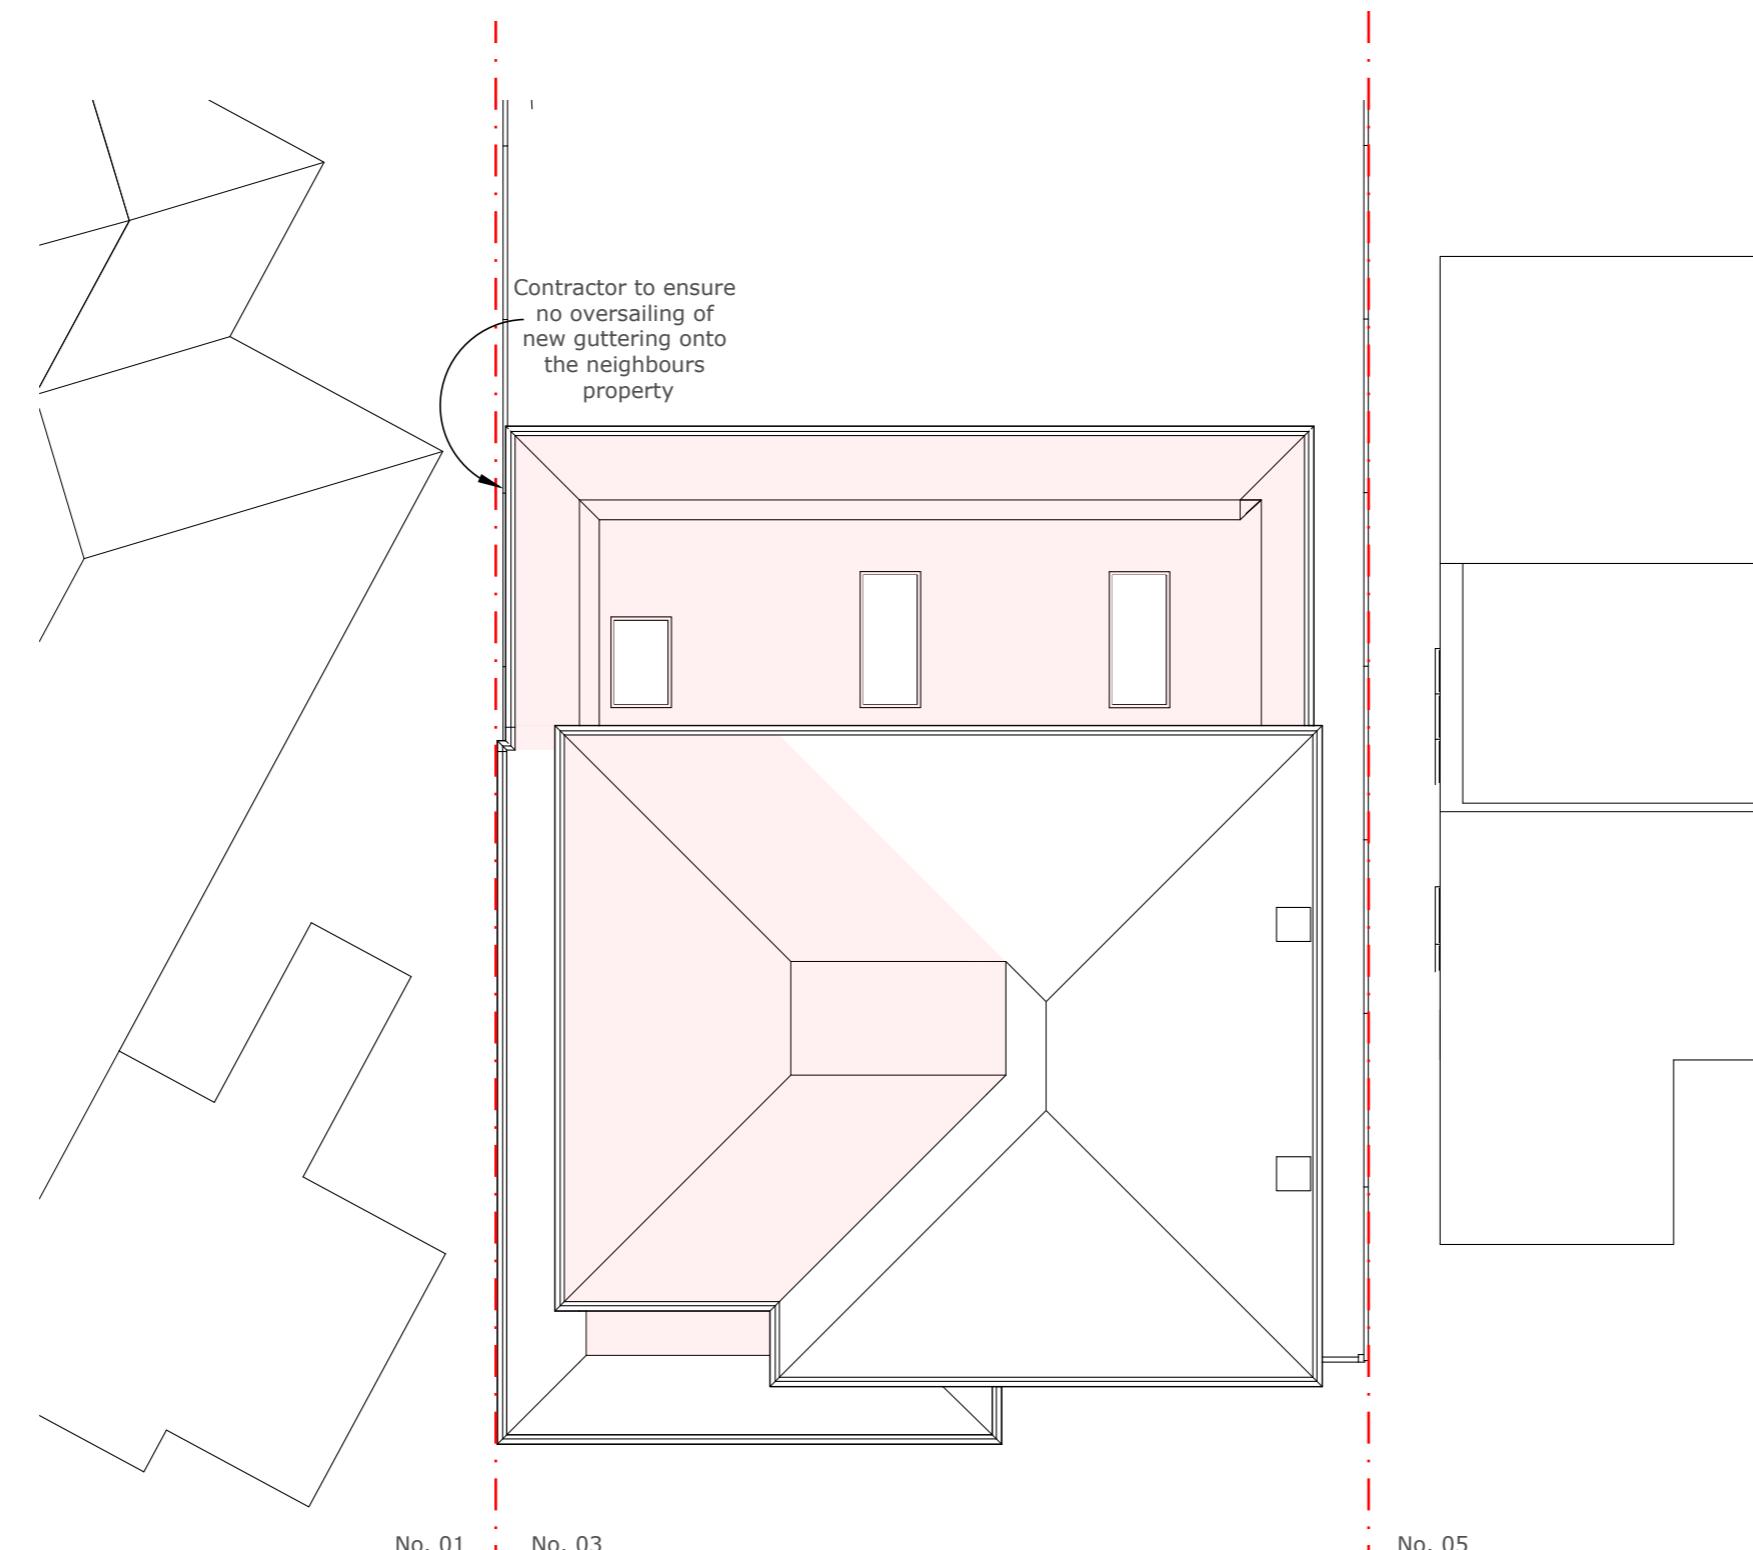

Address

3 Chapter Close,
Uxbridge, UB10 9LA

Client

Adam & Amanda
Barton

Date

October
2023



1:100 @ A3

0 1 2 3 4 5 10m

Drawing Title

As Proposed
Floor Plans

Project no./ Stage/

0420 PLA-

Drawing no./ Revision

51_B

Revision notes:

Drawn by: MM

A - First Issue
B - Updated as per clients request.
C - Updated kitchen window

Copyright © Michael Oakes Architects Ltd 2023
Print all drawings in full colour at A3 size- Do not scale drawings

- ① Tiles to match existing in material, colour and texture
- ② Soffit and fascia to match existing
- ③ Windows to match existing in colour and material
- ④ Facing brickwork to be red and to match brick material in existing streetscape

MICHAEL OAKES ARCHITECTS LTD.




Michael Oakes (Director) B.A. Hons Arch, Dipl. Arch, Registered Architect

REGISTERED ARCHITECTS, DESIGNERS + ILLUSTRATORS

Telephone: 01895 235089 - E-mail: michaeloakesarchitect@googlemail.com

KEY

- = Obscured glazing to windows (minimum scale for the Pilkington scale)
- = Proposed structure
- = Existing structure to be removed

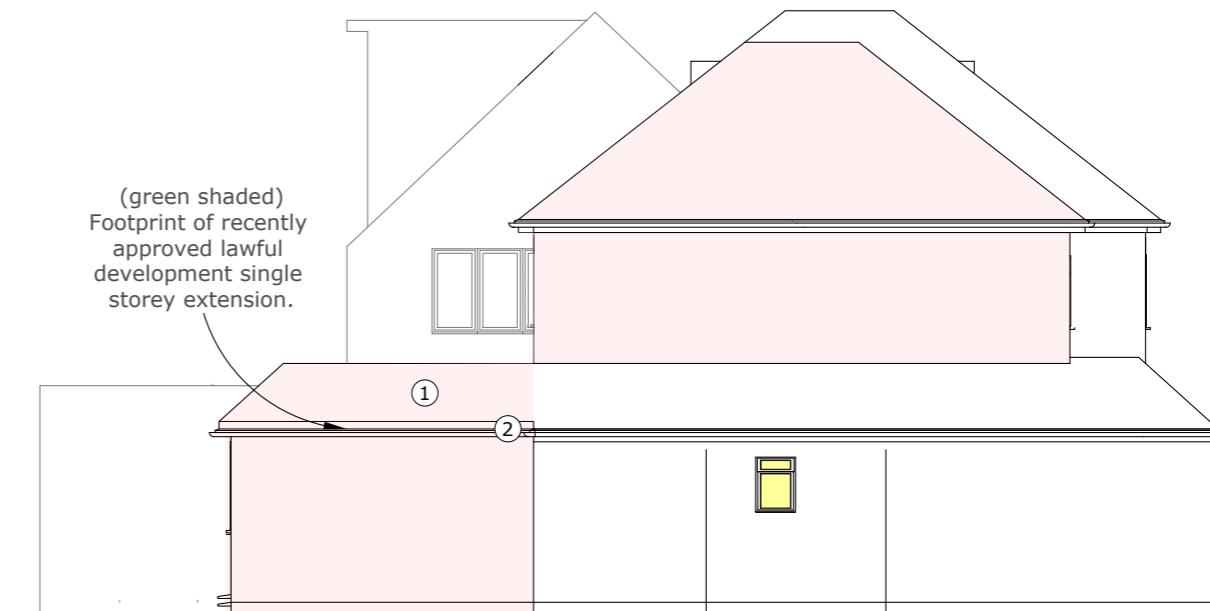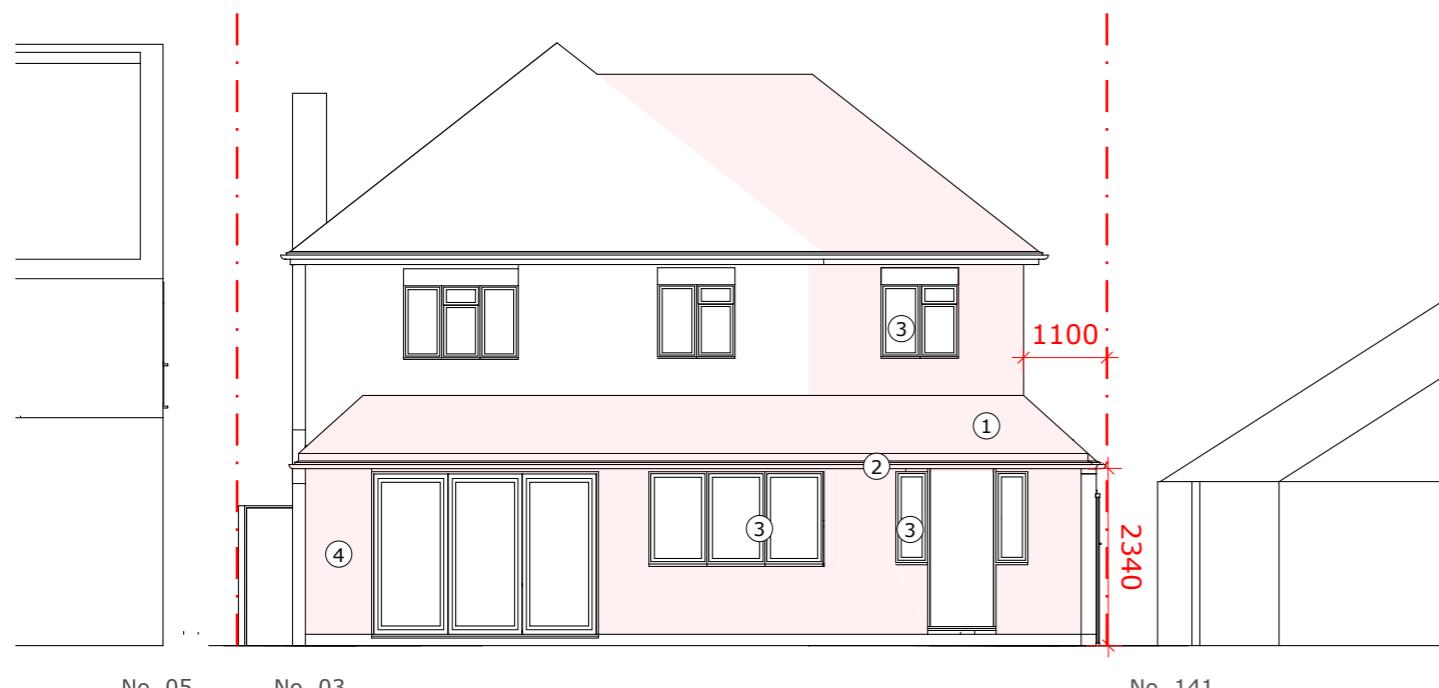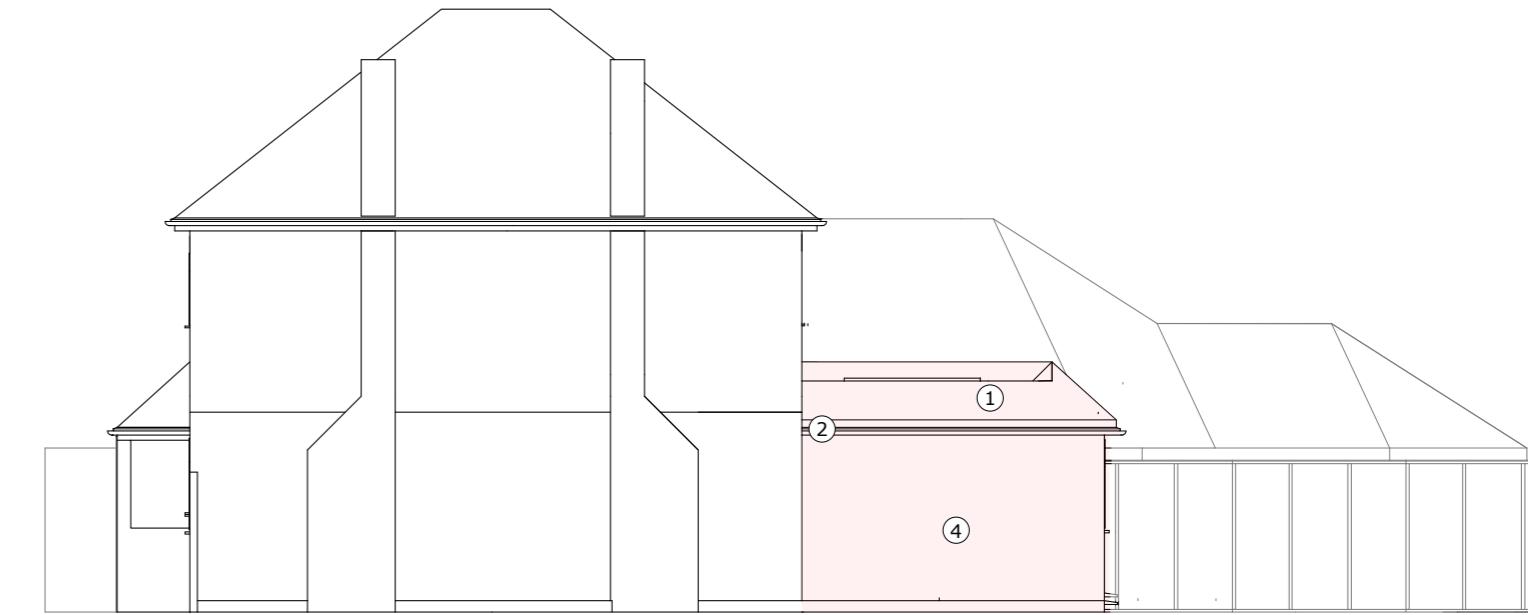

Address: 3 Chapter Close, Uxbridge, UB10 9LA
Client: Adam & Amanda Barton
Date: October 2023

1:100 @ A3
0 1 2 3 4 5 10m

Drawing Title: **As Proposed**
Elevations

Project no./ Stage/ 0420 PLA- 52_C
Drawing no./ Revision
Revision notes: A - First Issue
B - Updated as per clients request.
C - Updated kitchen window
Drawn by: MM
Copyright © Michael Oakes Architects Ltd. 2023
Print all drawings in full colour at A3 size- Do not scale drawings