



Note: This Drawing is for planning purpose and should not be used for construction.  
All dimensions should be confirmed on site and any deviation should be reported back to designer.


BW Brick Work  
R Brick Work

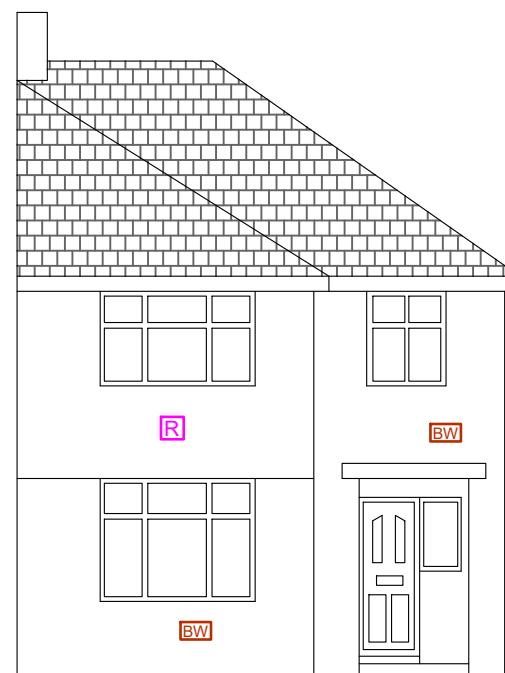


Existing Front Elevation

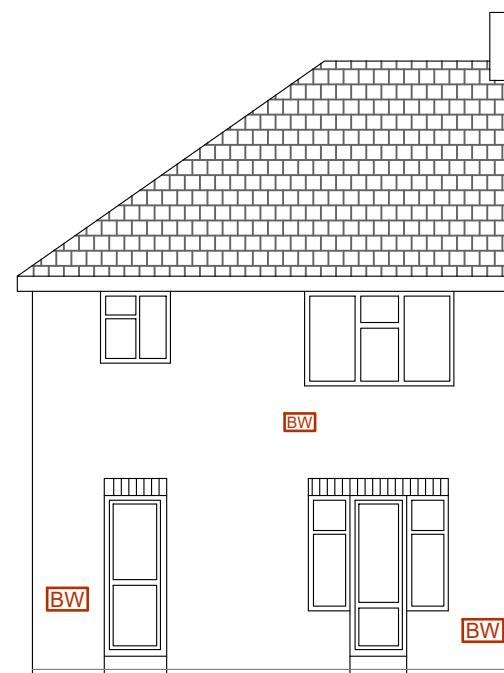

Existing Rear Elevation

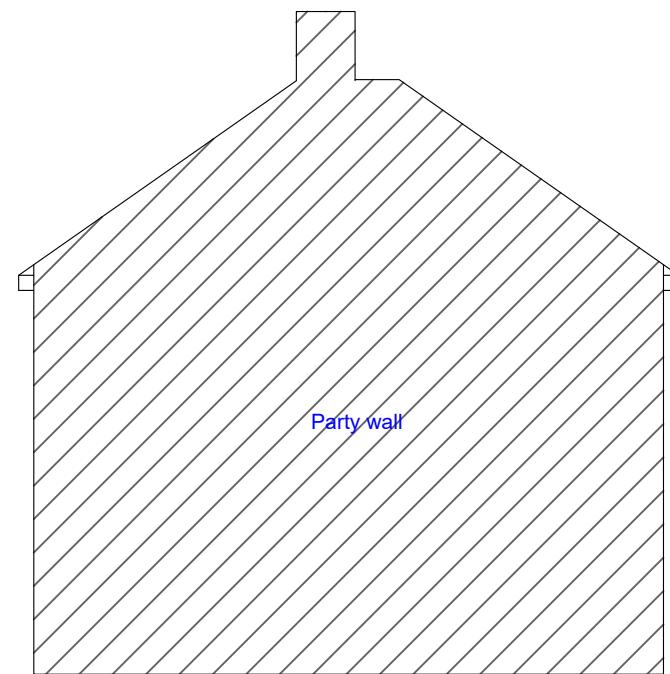

Existing Side Elevation (LHS)

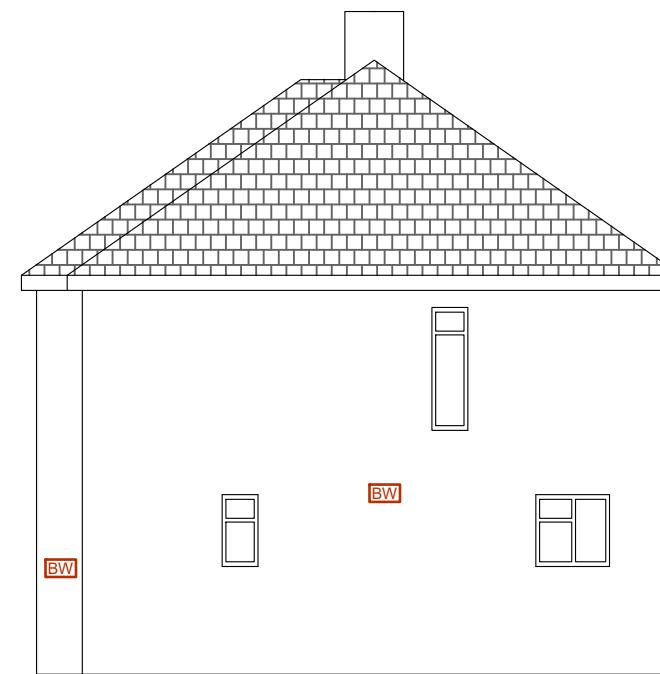

Existing Side Elevation (RHS)

<b>Proposed Development:</b> Loft Extension	<b>Site Address:</b> 35 Peel Way Uxbridge UB8 3RN	<b>Revisions:</b> <table border="1" style="width: 100%; border-collapse: collapse;"> <tr> <th style="text-align: left; padding: 2px;">Rev</th><th style="text-align: left; padding: 2px;">Date</th><th style="text-align: left; padding: 2px;">Description</th></tr> <tr> <td style="text-align: left; padding: 2px;">A</td><td style="text-align: left; padding: 2px;">14/03/2024</td><td style="text-align: left; padding: 2px;"></td></tr> <tr> <td style="text-align: left; padding: 2px;"> </td><td style="text-align: left; padding: 2px;"> </td><td style="text-align: left; padding: 2px;"> </td></tr> </table>	Rev	Date	Description	A	14/03/2024											<b>Drawing Description:</b> Existing Elevations <b>Drawing No:</b> ART/2024/LE30PW/EE	Scale: 1:100 Paper Size: A3 Sheet No: 2 of 4 	ART CONSULTANTS (UK) LTD 113 LONG LANE STANWELL TW19 7AL M:07960071377 E: ARTCONSULTANTSUK@GMAIL.COM
Rev	Date	Description																		
A	14/03/2024																			