


No. 138 Ducks hill Road

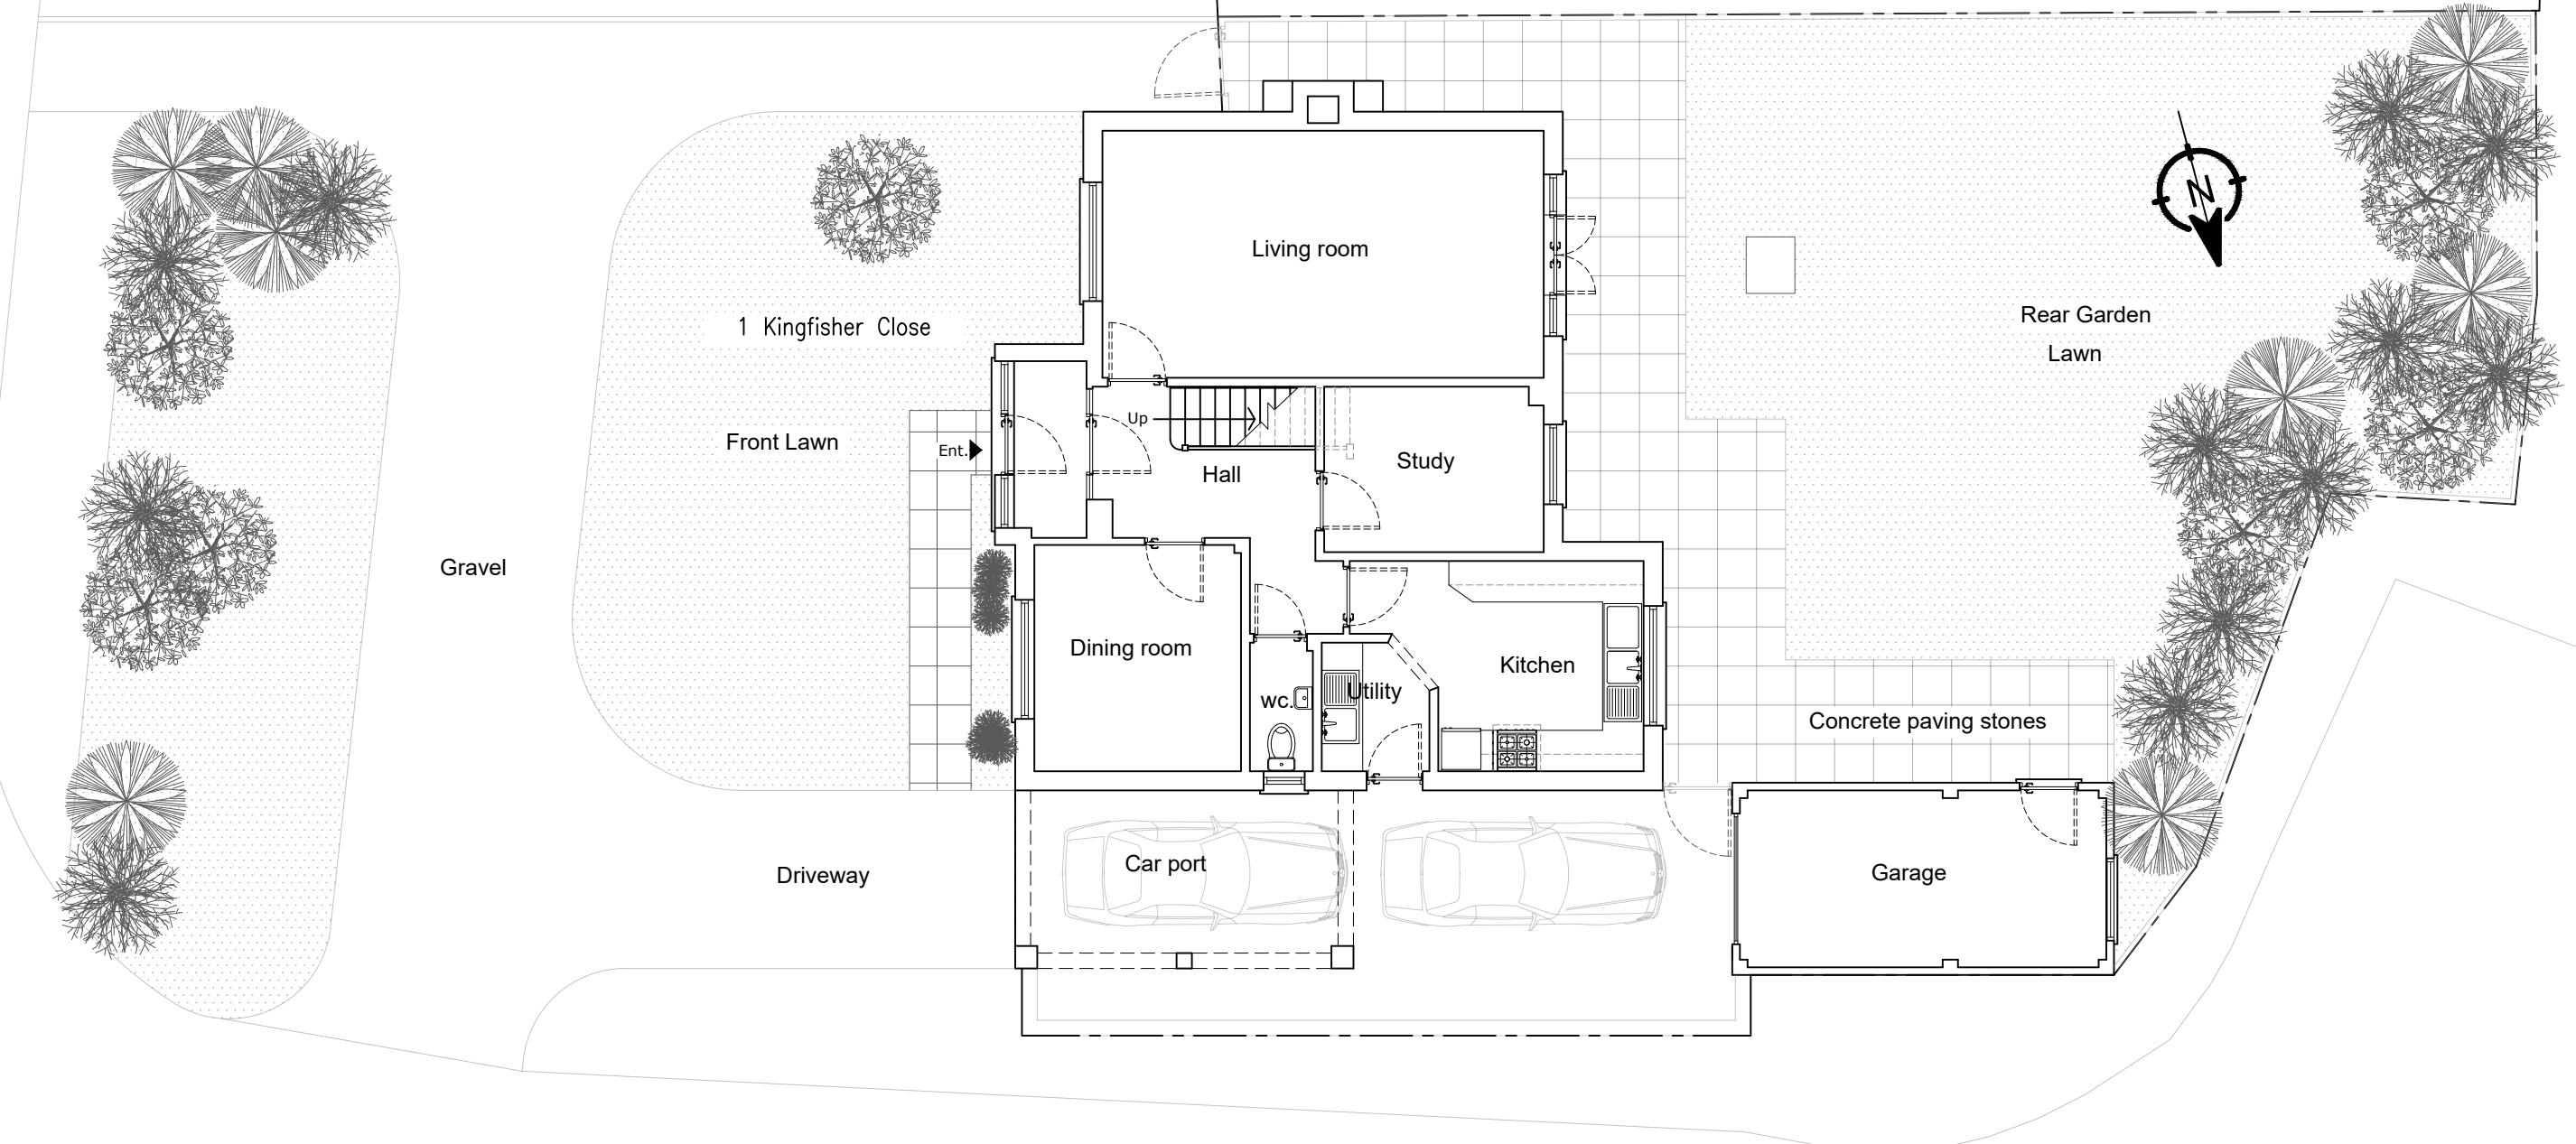

EXISTING GROUND FLOOR PLAN

NOTES:
We will not be responsible for the contract after having obtained Planning Permission and/or Building Regulation Approvals and that there can be no guarantee that Planning Permission and/or Building Regulation will be obtained. Any works that are started before approvals will be at owner's risk. No responsibility will be taken for works which are unforeseen and for any alterations made which are beyond the control of the agent. All dimensions are in metres. Contractor to check site thoroughly, verify dimensions before any work and report any discrepancies.

-	-	-
-	-	-
-	-	-
-	-	-
Rev	Date	By
Chk		Comment

 YOUR ARCHITECTS PLAN www.yourarchitectsplan.co.uk 07908760909 02074763826 pnweze@yourarchitectsplan.co.uk paulnweze@yahoo.co.uk	Drawing Title: Existing Ground Floor Plan
Client: Client	
Project Title: 1 Kingfisher Close, Northwood, Greater London, HA6 2UG	Original Issue Date: March 2024
Drawn By: UA	Scale @ A3: 1:100
Checked By: PN	
Number 100/001	Revision -

SCALE 0 1 2 3 4 5 6 7 8 9 10
1:100