



NORTH EAST ELEVATION (FRONT ELEVATION)

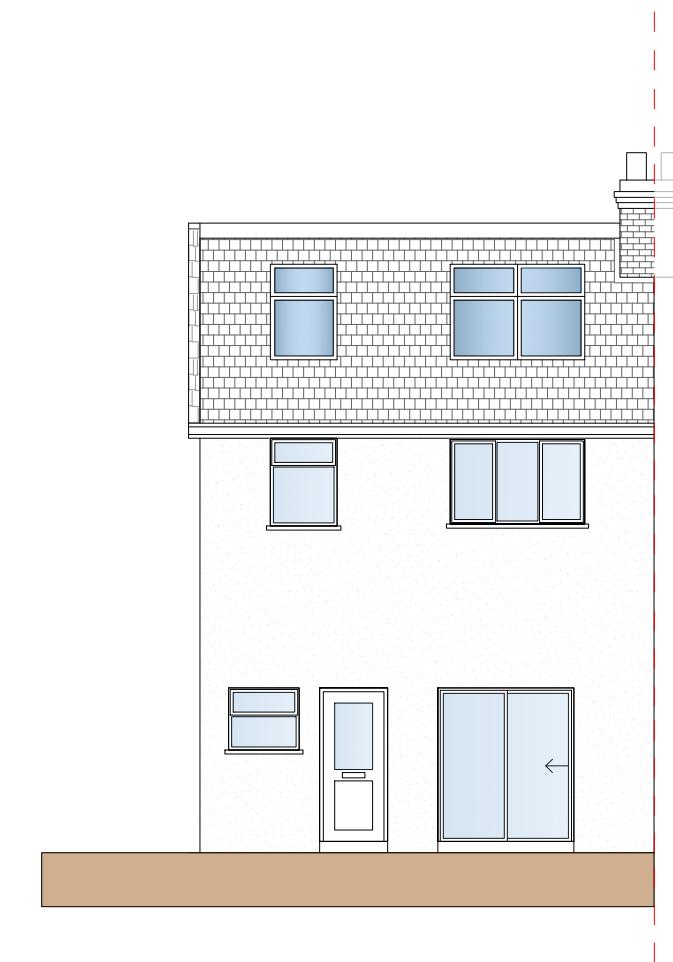


SOUTH WEST ELEVATION (REAR ELEVATION)

Revision	Revision Date

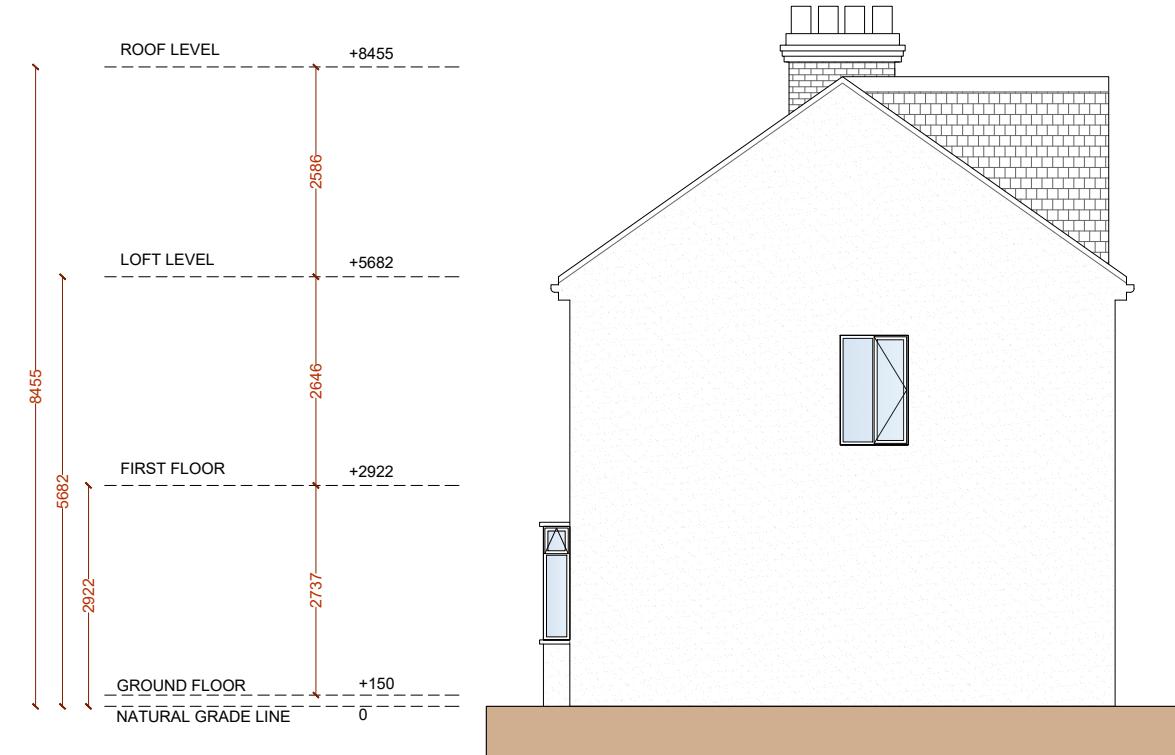

NORTH ELEVATION (LEFT ELEVATION)

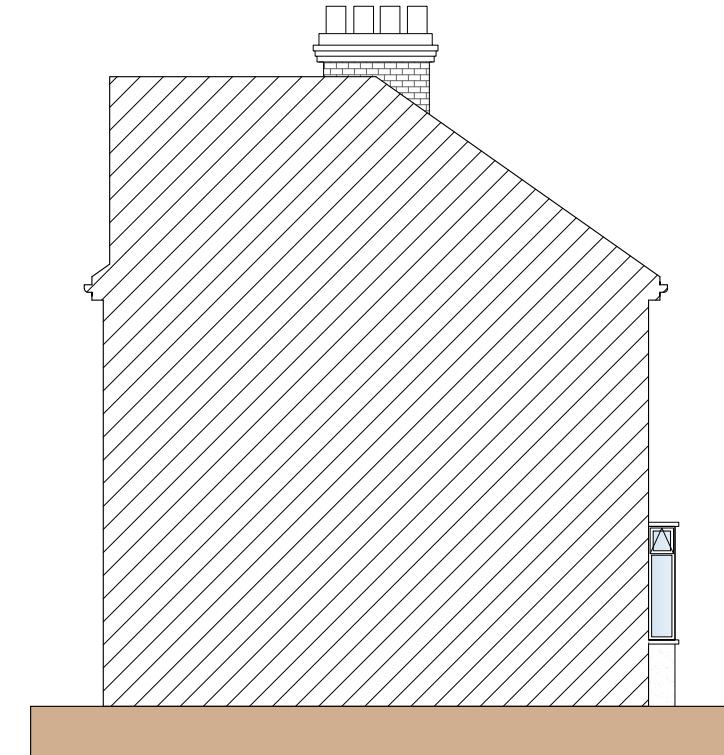

NORTH ELEVATION (LEFT ELEVATION)

Revision	Revision Date

ADDRESS

50 Commonwealth Ave, Hayes UB3 2PN

0 1 2 5m 1:100@A3

SHEET N.
P003


DRAWING TITLE
Proposed Side Elevation

DATE: 14/03/2024 SCALE: 1:100 @ A3

Copyright in the design and this drawing is the property of Excel Planning Ltd. Reproduction in whole or in part is forbidden without written permission of Excel Planning Ltd. This drawing must be read in conjunction with all other relevant documentation and drawings.

Excel Planning Ltd accepts no liability for any expense, loss or damage of whatsoever nature and however arising from any variation which has not been referred to them and their approval obtained.

Do not scale from this drawing, only figured dimensions are to be used. All dimensions to be cross-checked on-site prior to manufacture and construction. Any discrepancies to be reported to Excel Planning Ltd immediately.

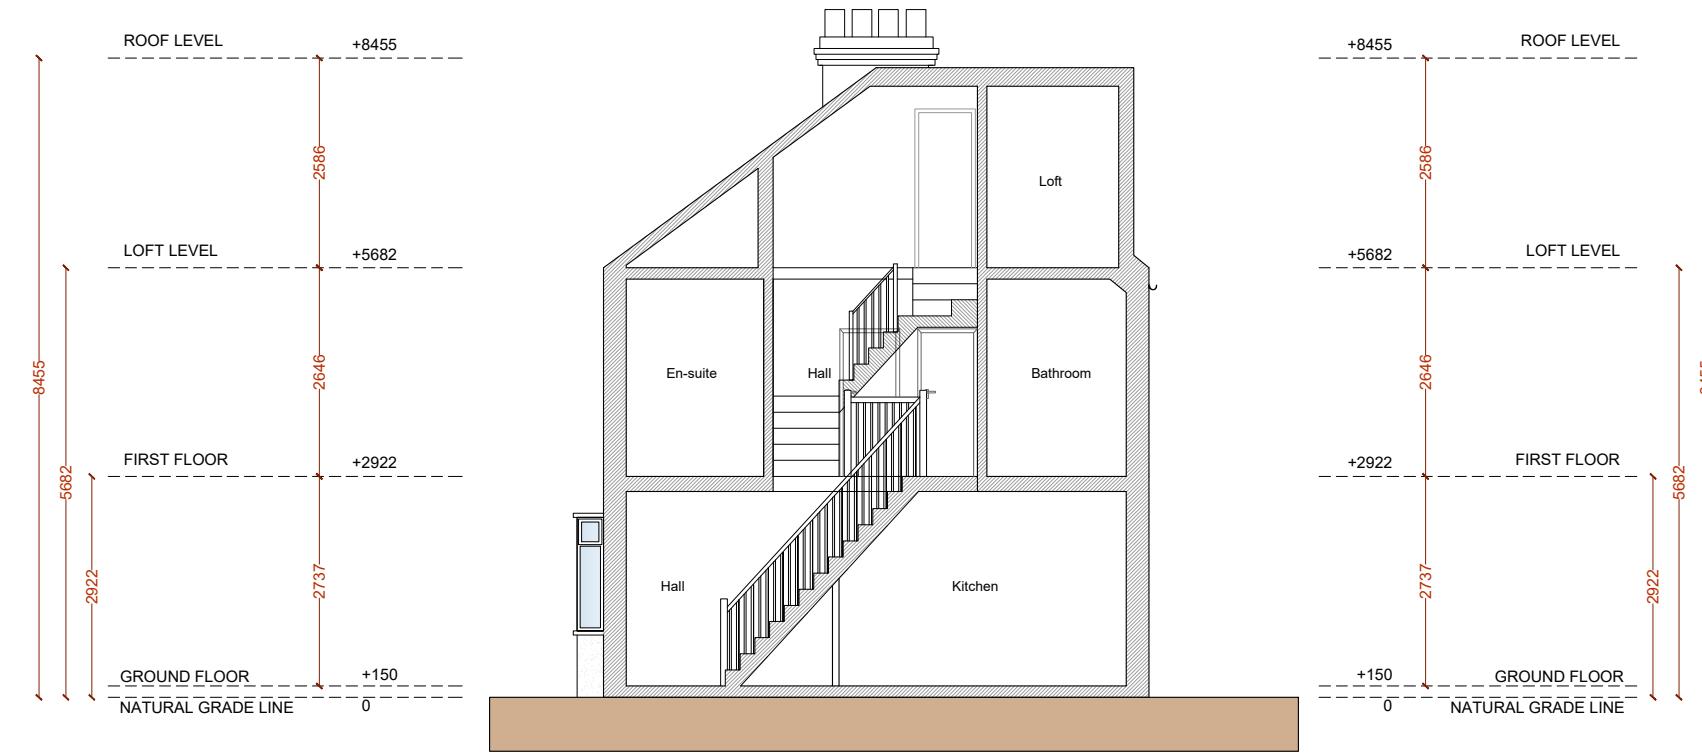

Revision	Revision Date

ADDRESS

50 Commonwealth Ave, Hayes UB3 2PN

0 1 2 5m 1:100@A3

SHEET N.
P004

DRAWING TITLE
Proposed Section

DATE: 14/03/2024 SCALE: 1:100 @ A3

Copyright in the design and this drawing is the property of Excel Planning Ltd. Reproduction in whole or in part is forbidden without written permission of Excel Planning Ltd. This drawing must be read in conjunction with all other relevant documentation and drawings.

Excel Planning Ltd accepts no liability for any expense, loss or damage of whatsoever nature and however arising from any variation which has not been referred to them and their approval obtained.

Do not scale from this drawing, only figured dimensions are to be used. All dimensions to be cross-checked on-site prior to manufacture and construction. Any discrepancies to be reported to Excel Planning Ltd immediately.