




EXISTING GROUND FLOOR

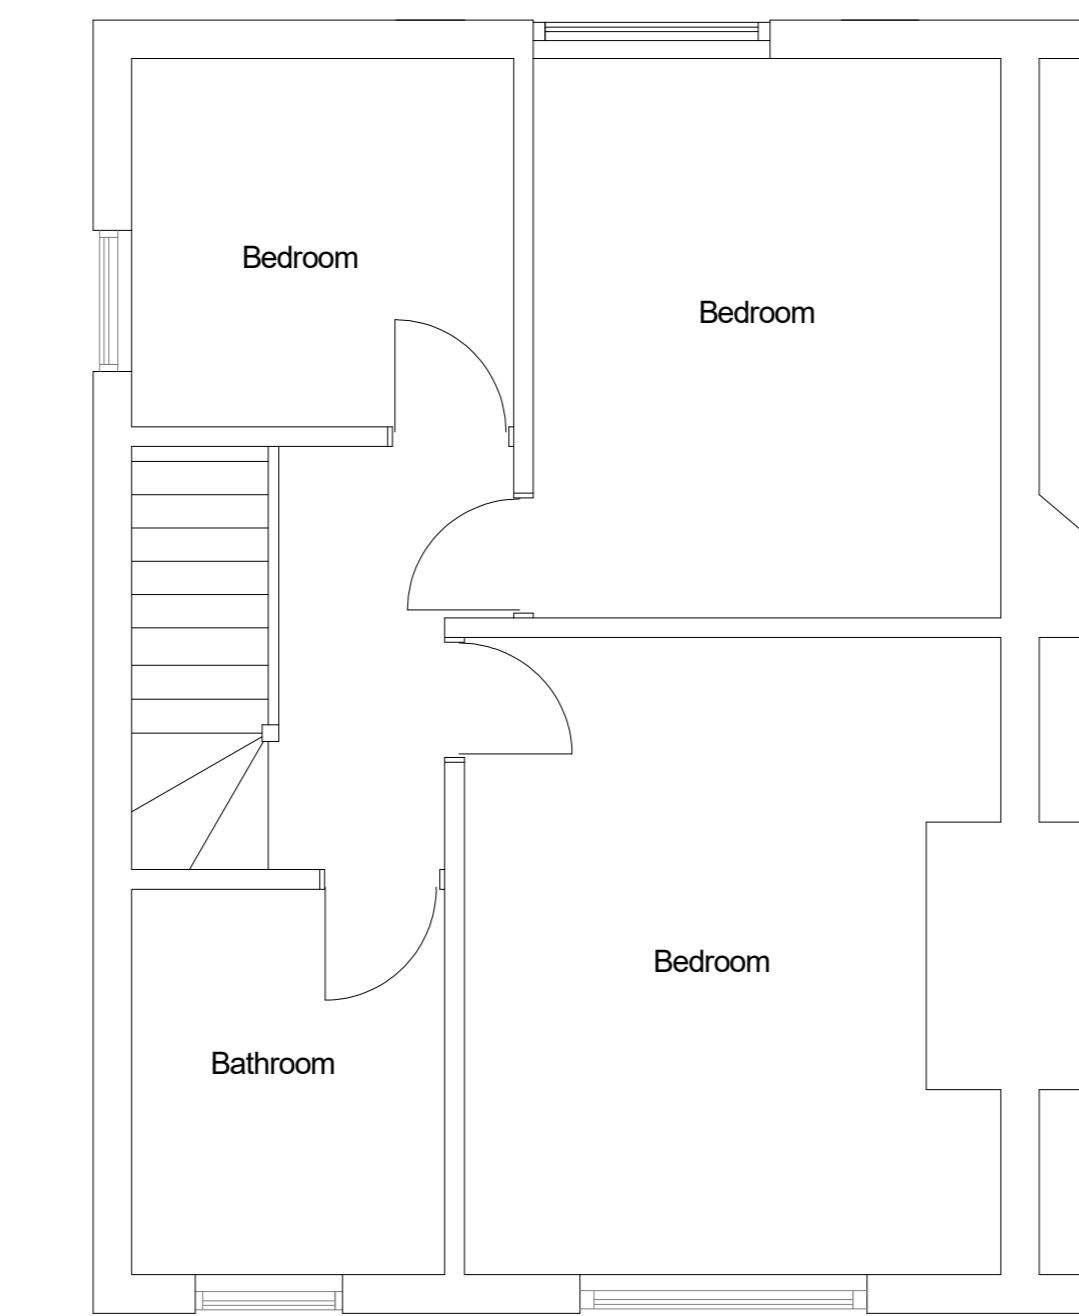

EXISTING FIRST FLOOR

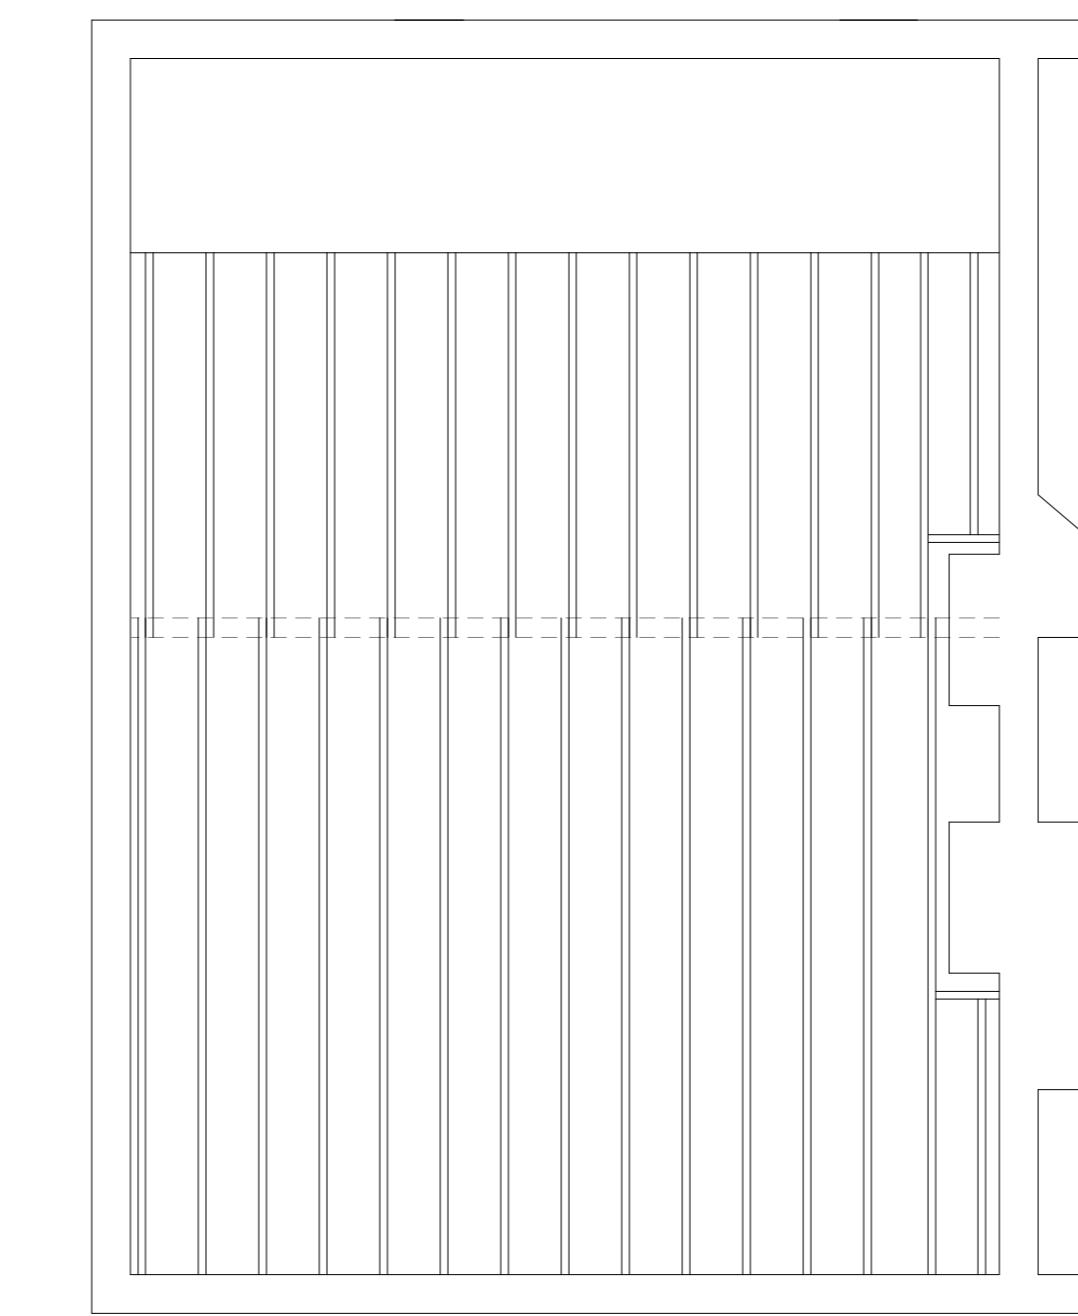


EXISTING CEILING JOISTS

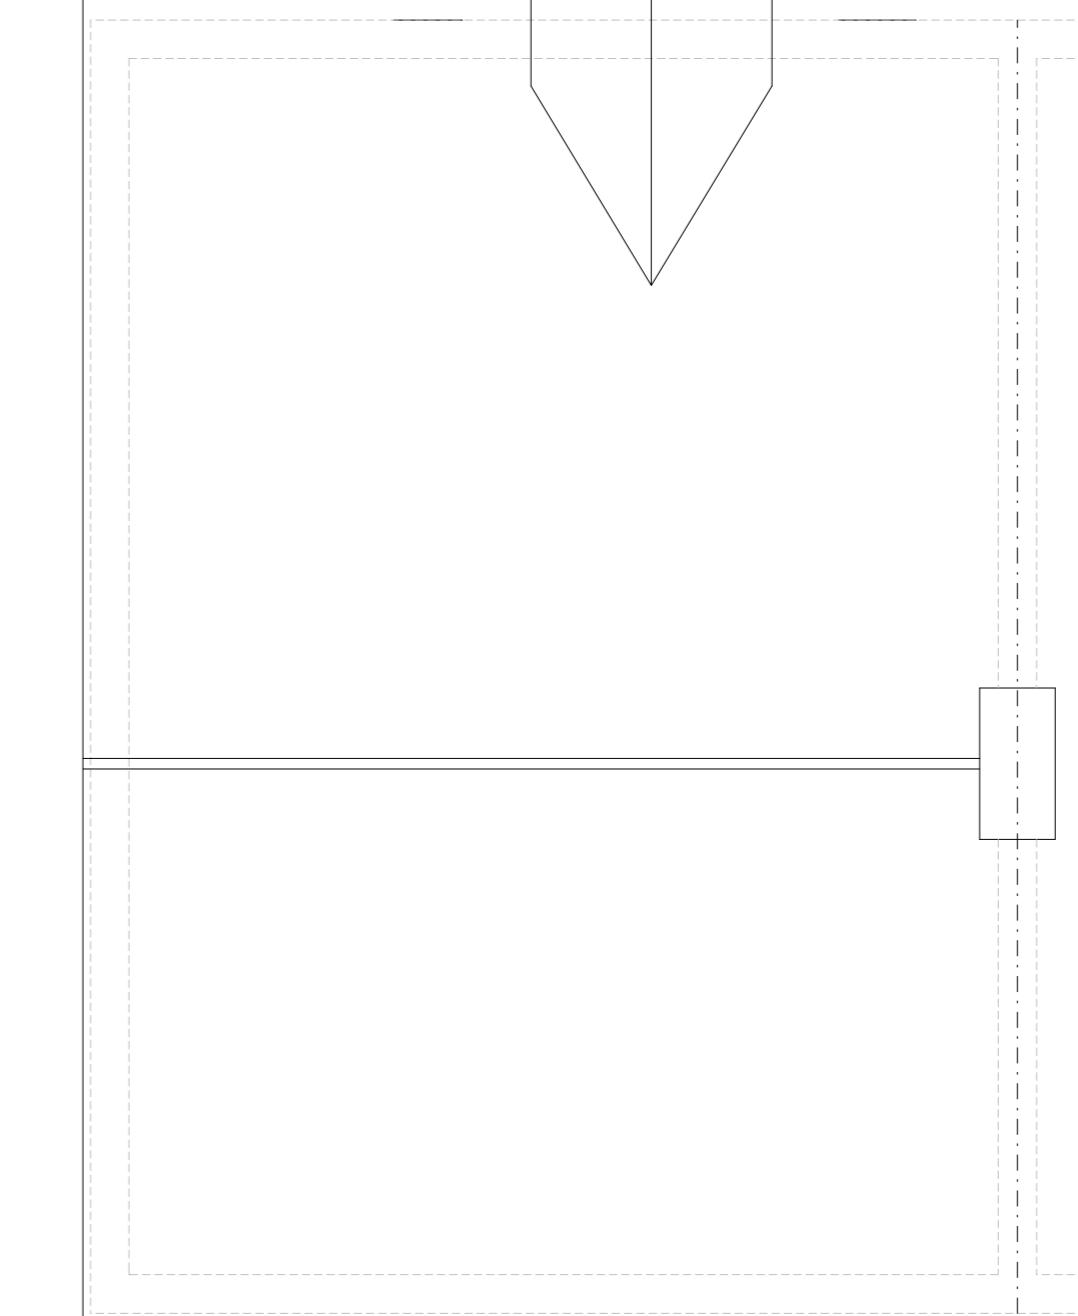

EXISTING ROOF PLAN




EXISTING FRONT ELEVATION

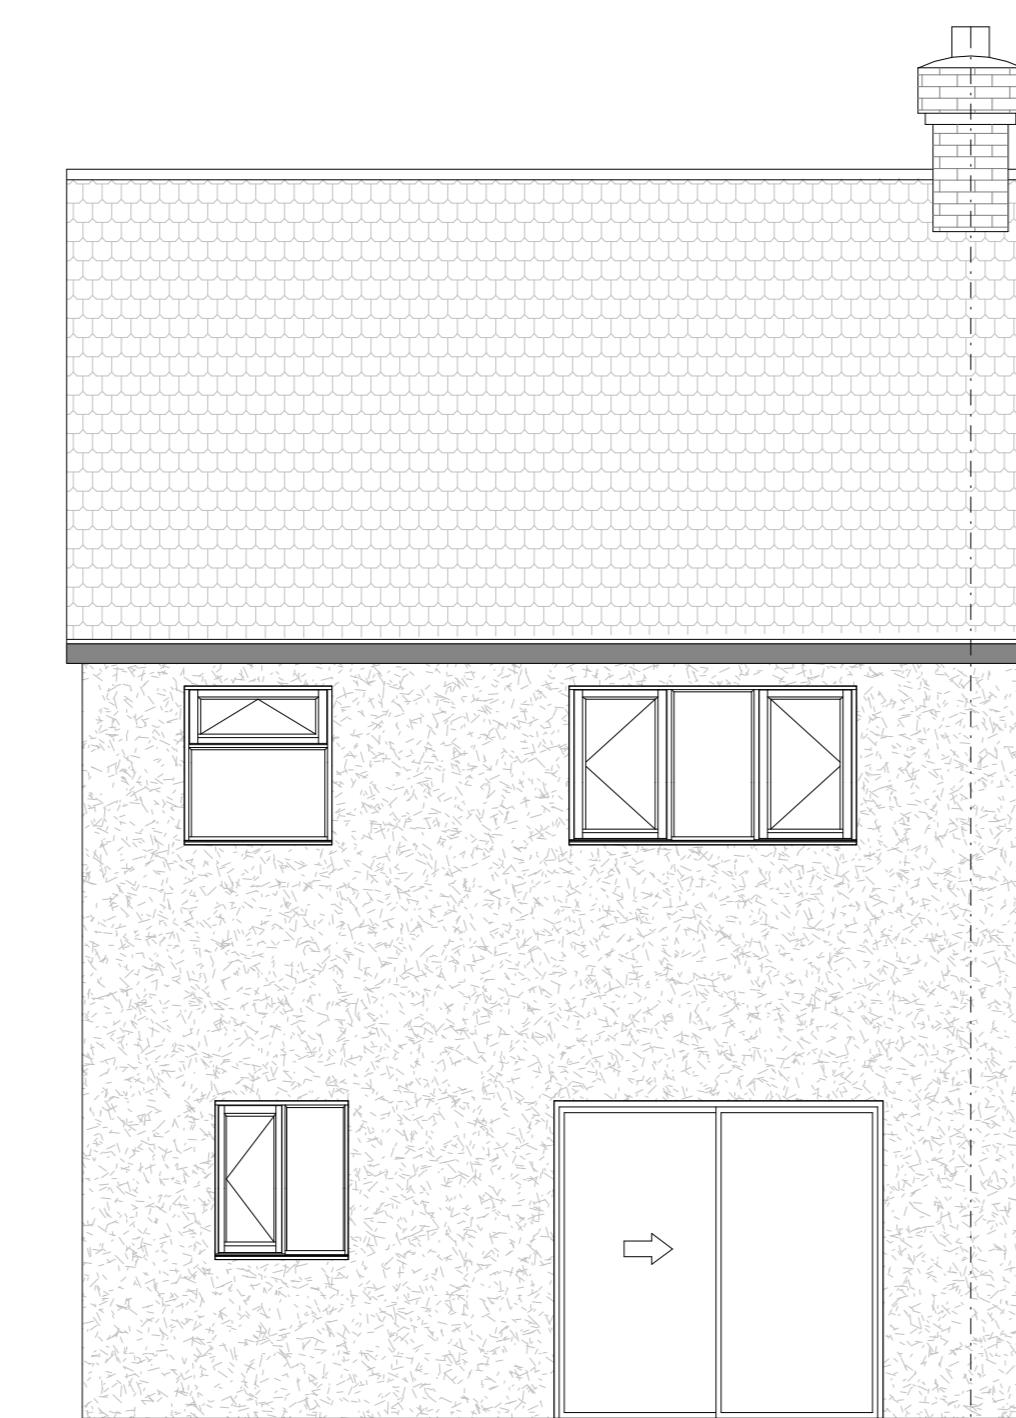

EXISTING REAR ELEVATION



EXISTING SIDE ELEVATION

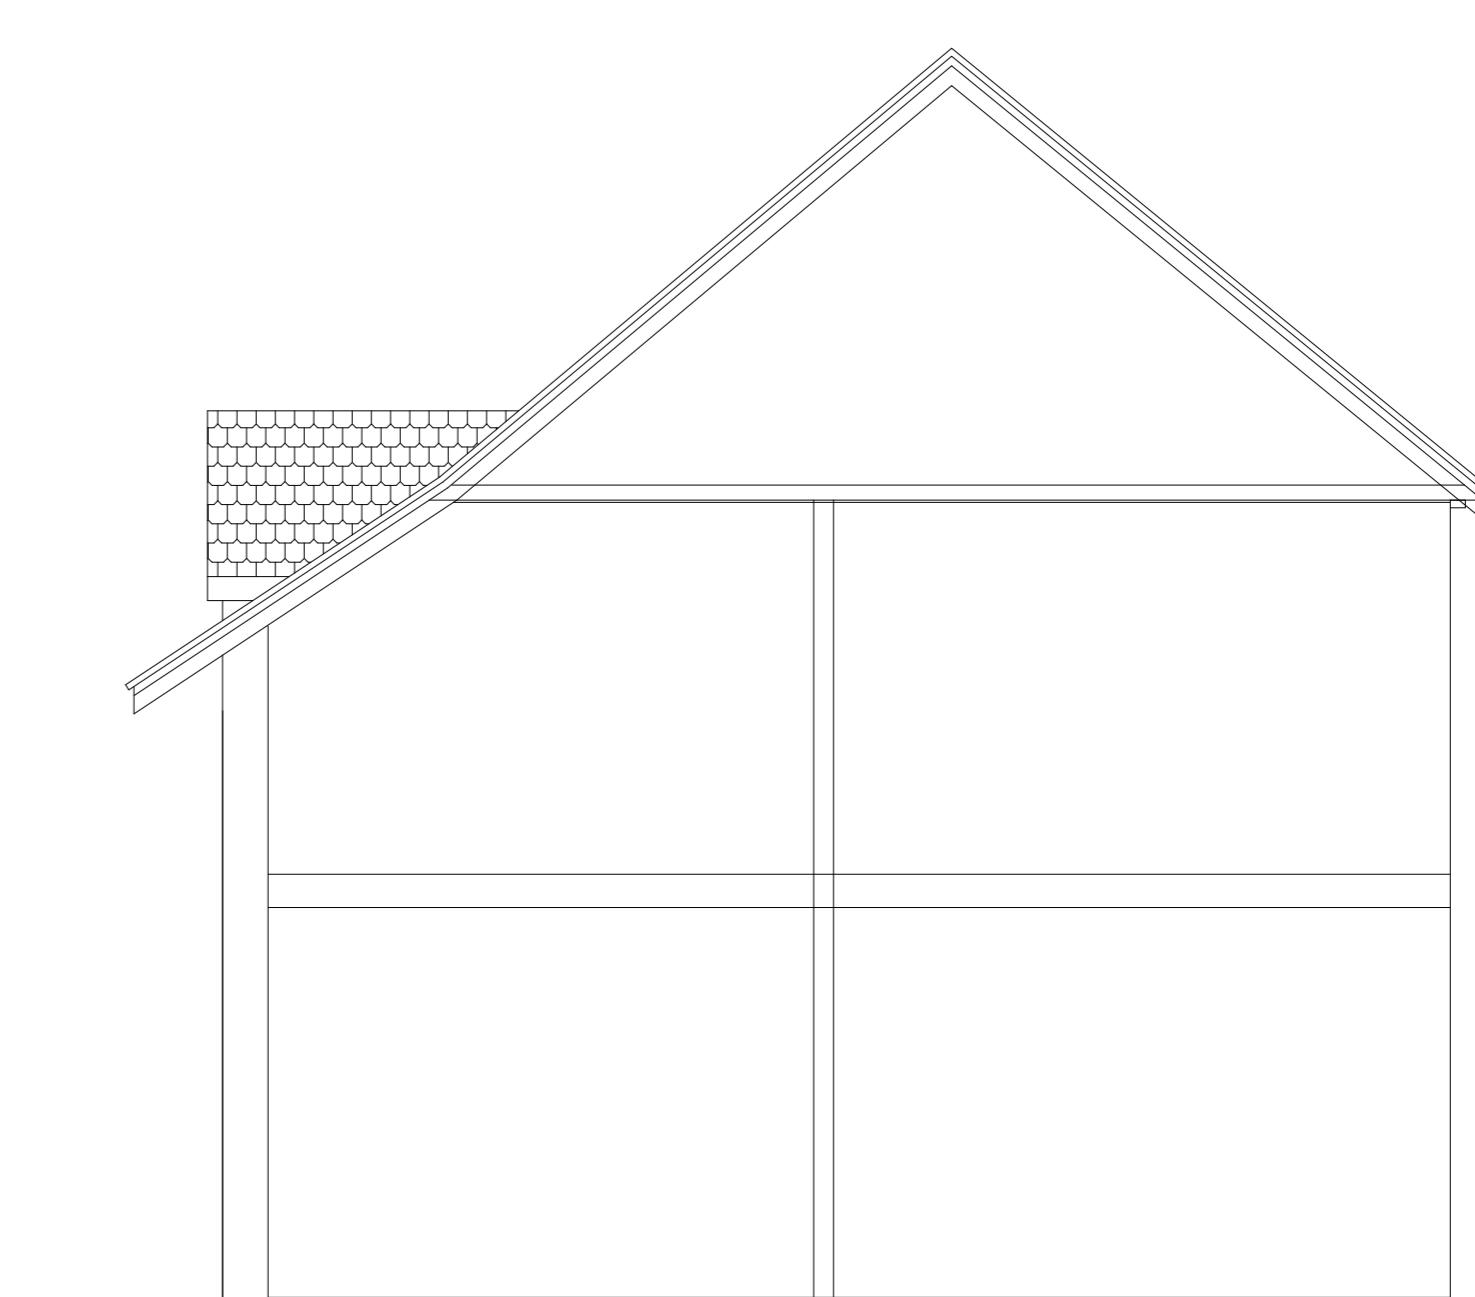

EXISTING SECTION

49 Church Road,
Cowley



PLAN	Existing/Proposed PROJECT	DWG No	Date: February 2024 Project: 47 Church Road, Cowley Scale: 1:50 @ A1 Checked: AW Drawing Title: Plans Status: Planning Job No: 433
	LOFT CONVERSION	01	Rev: -

Highford
Design and Build Limited
27 Bellamy Close, Ickenham, Middlesex, UB10 0SJ
email: info@highforddesign.co.uk - web: www.highforddesign.co.uk
telephone: 01895 622575 - mobile: 07597 390205