



**Existing Ground Floor Plan**  
Scale 1:100

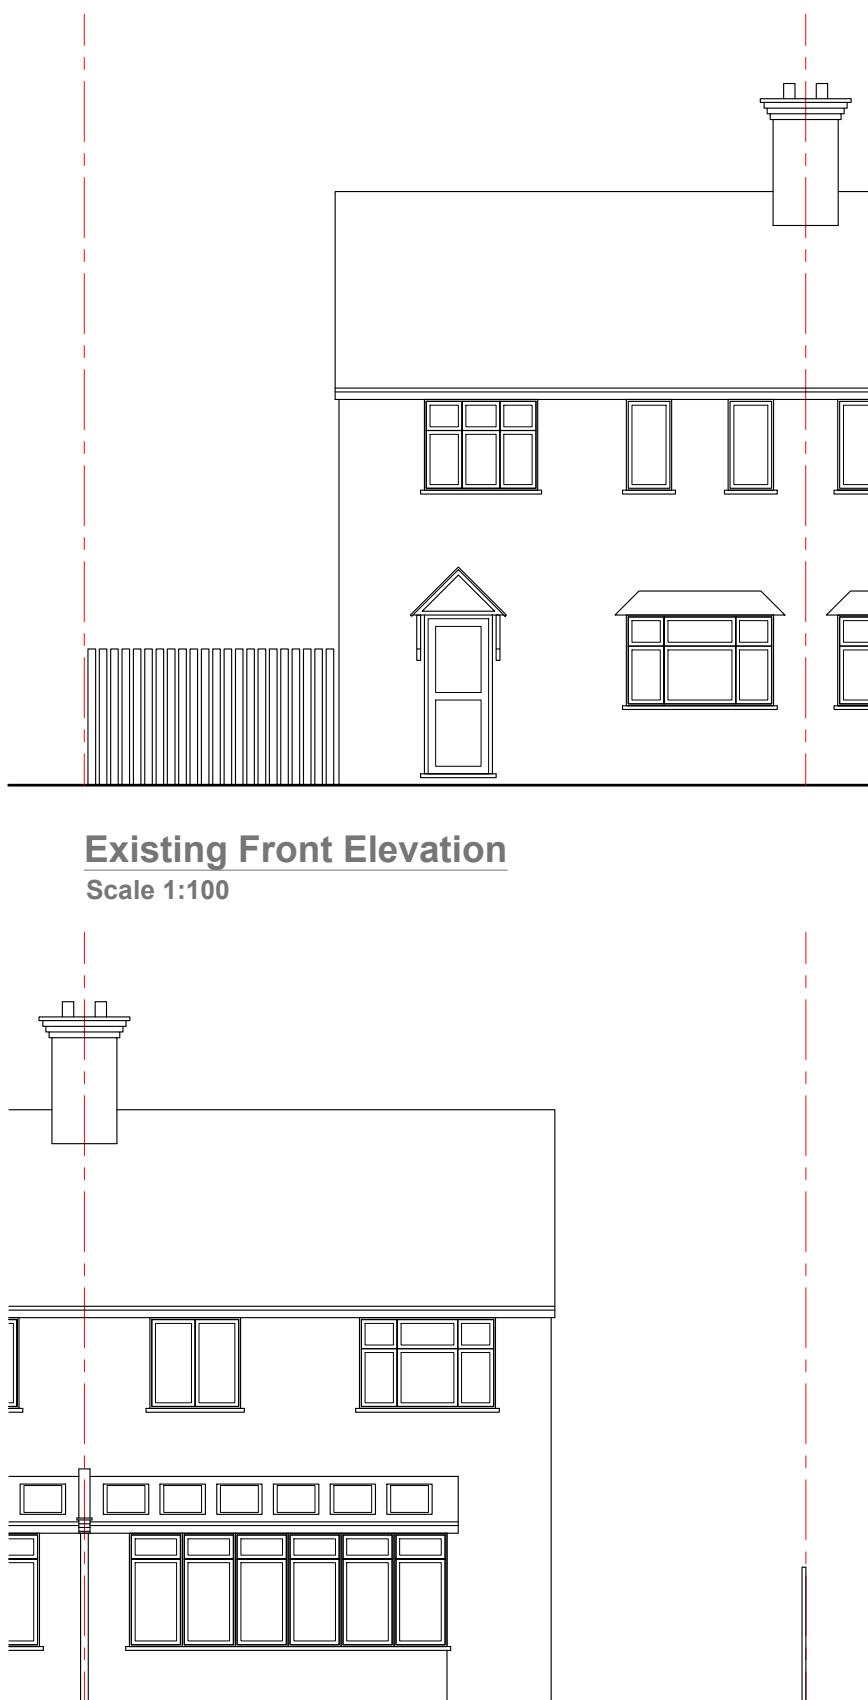

**Existing Rear Elevation**  
Scale 1:100

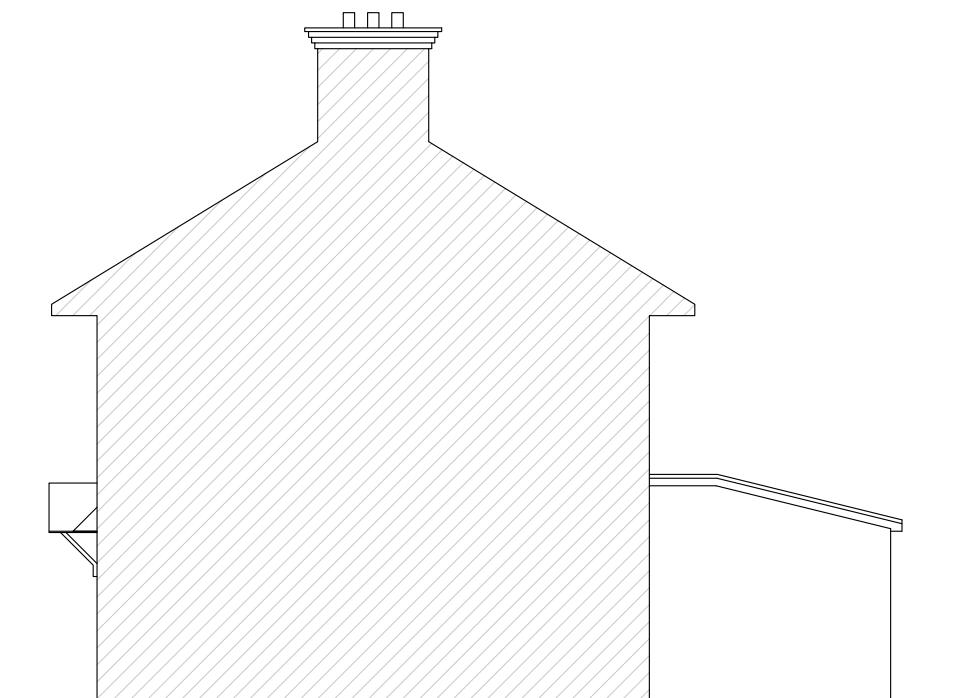


**GENERAL NOTES:**  
 1. ALL DIMENSIONS ARE IN MILLIMETER.  
 2. VERIFY ALL DIMENSIONS AND CONDITIONS BEFORE BUILDING OR  
 STARTING CONSTRUCTION. NOTIFY THE DESIGNER IMMEDIATELY OF ANY  
 DISCREPANCY OR VARIATION.  
 3. ALL WORK TO COMPLY WITH CURRENT BUILDING REGULATIONS  
 AND CODES OF PRACTICE

Title:

## Existing Floor Plan and Elevations

1:100 0 1 2 5 10 Meter

Site Address	Scale: 1:100 @A3	Revision Date:	UPC GROUP Architecture & Construction e:mail - info@upcgrp.com (M) +44 (0) 7410377527
2 Drayton Hall Cottages, UB7 7PS	Date: 22/08/2022		
	Drawing No.:	02 HH 01	
	Drawn By:	SB	

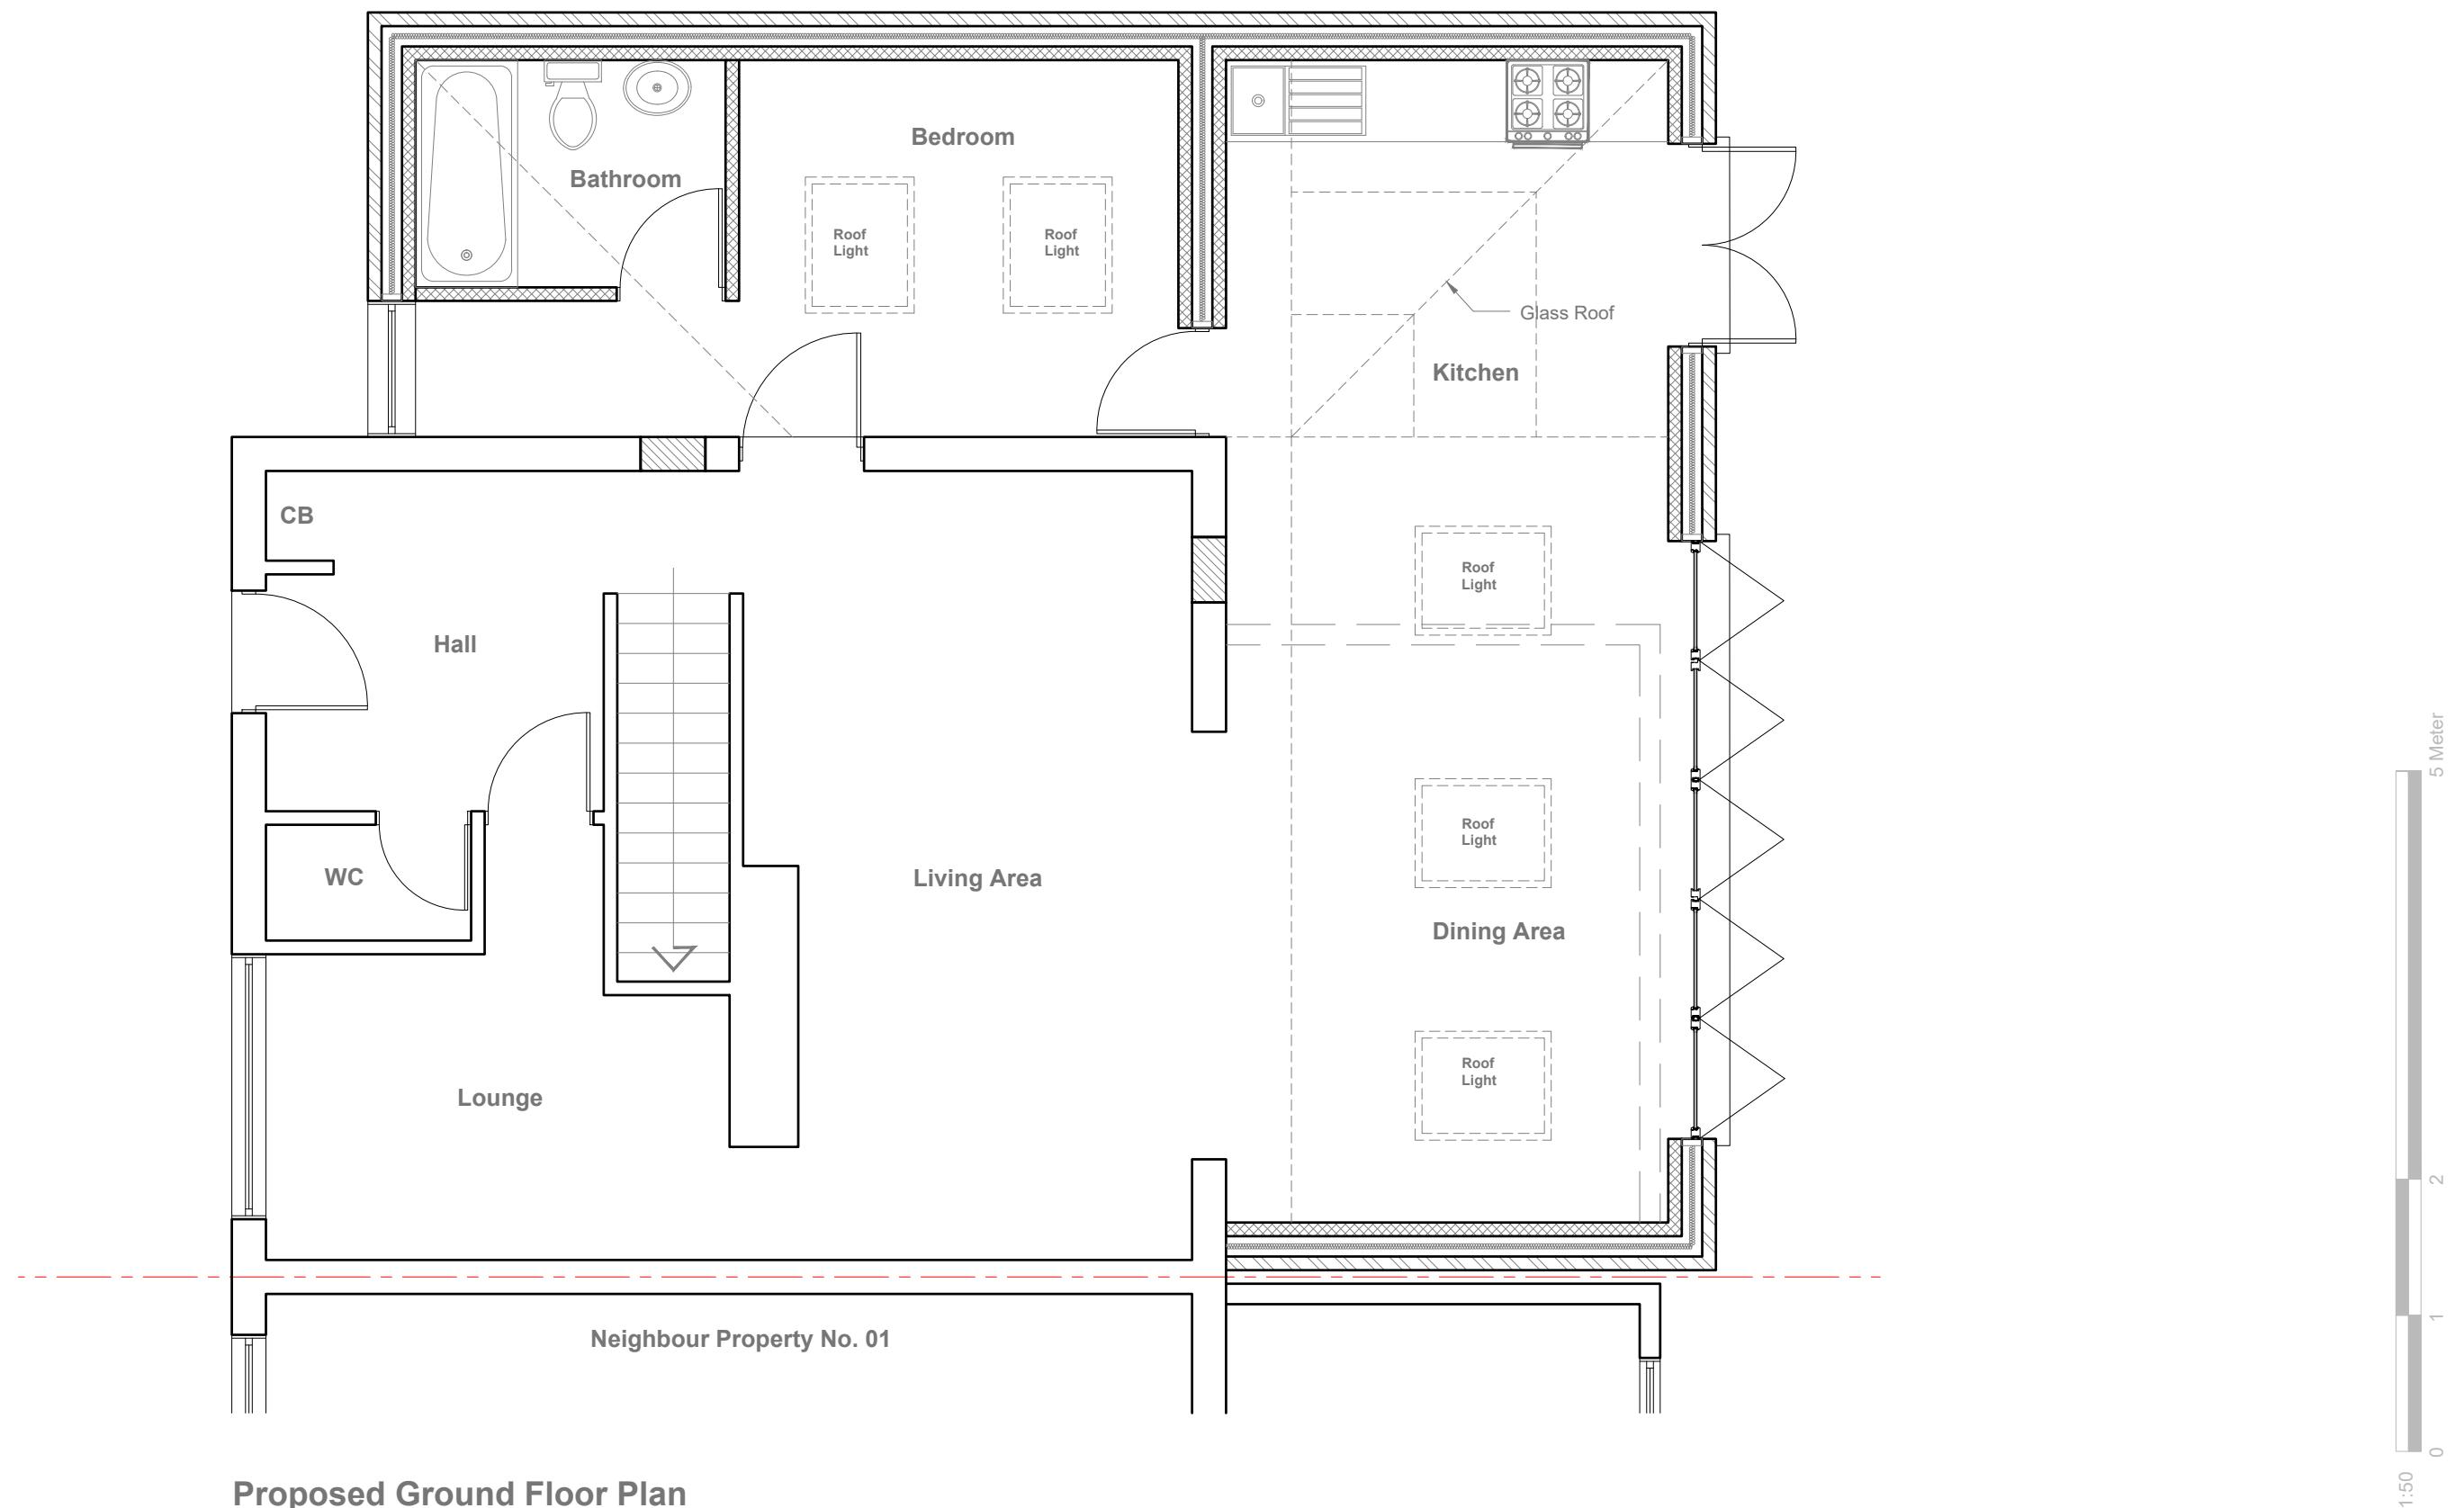

## **Proposed Ground Floor Plan**


Scale 1:50

GENERAL NOTES:	Title:		Site Address	Scale: 1:50 @A3	Revision Date:
1. ALL DIMENSIONS ARE IN MILLIMETER.			2 Drayton Hall	Date: 22/08/2022	
2. VERIFY ALL DIMENSIONS AND CONDITIONS BEFORE BUILDING OR STARTING CONSTRUCTION. NOTIFY THE DESIGNER IMMEDIATELY OF ANY DISCREPANCY OR VARIATION.			Cottages, UB7 7PS	Drawing No.: 02 HH 02	
3. ALL WORK TO COMPLY WITH CURRENT BUILDING REGULATIONS				Drawn By:	
				e:mail -	
				info@upcgrp.com	
				(M) +44 (0) 7410377527	



**Proposed Front Elevation**

Scale 1:100

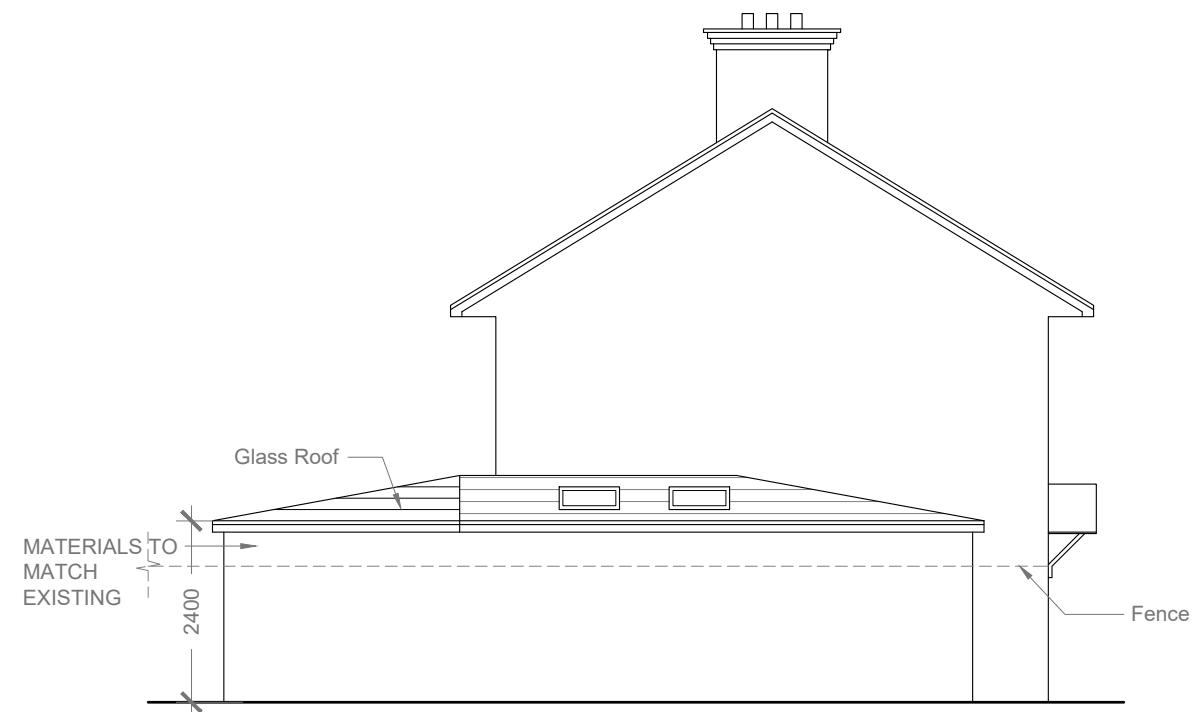


**Proposed Side Elevation**

Scale 1:100



**Proposed Rear Elevation**

Scale 1:100

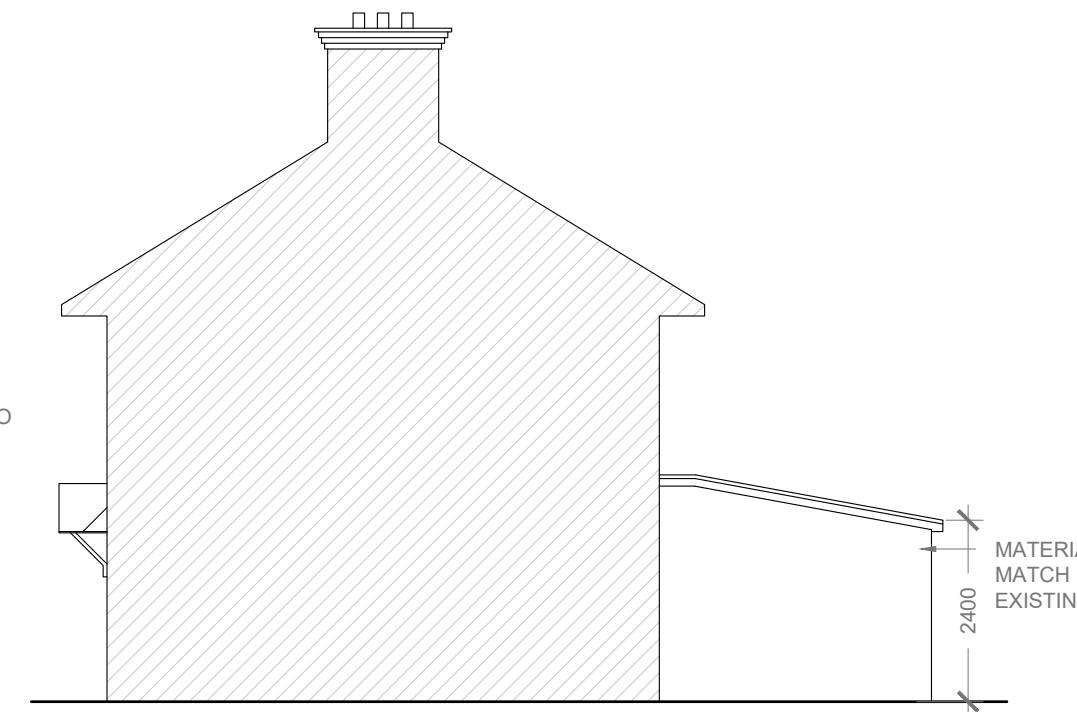

**Proposed Side Elevation**

Scale 1:100

10 Meter  
5  
2  
1  
0  
1:100

**GENERAL NOTES:**  
 1. ALL DIMENSIONS ARE IN MILLIMETER.  
 2. VERIFY ALL DIMENSIONS AND CONDITIONS BEFORE BUILDING OR  
 STARTING CONSTRUCTION. NOTIFY THE DESIGNER IMMEDIATELY OF ANY  
 DISCREPANCY OR VARIATION.  
 3. ALL WORK TO COMPLY WITH CURRENT BUILDING REGULATIONS  
 AND CODES OF PRACTICE


Title:

## Proposed Elevations

Site Address  
2 Drayton Hall  
Cottages,  
UB7 7PS


Scale: 1:100 @A3  
Date: 22/08/2022  
Drawing No.: 02 HH 03  
Drawn By: SB

Revision Date:  
e-mail - info@upcgrp.com  
(M) +44 (0) 7410377527

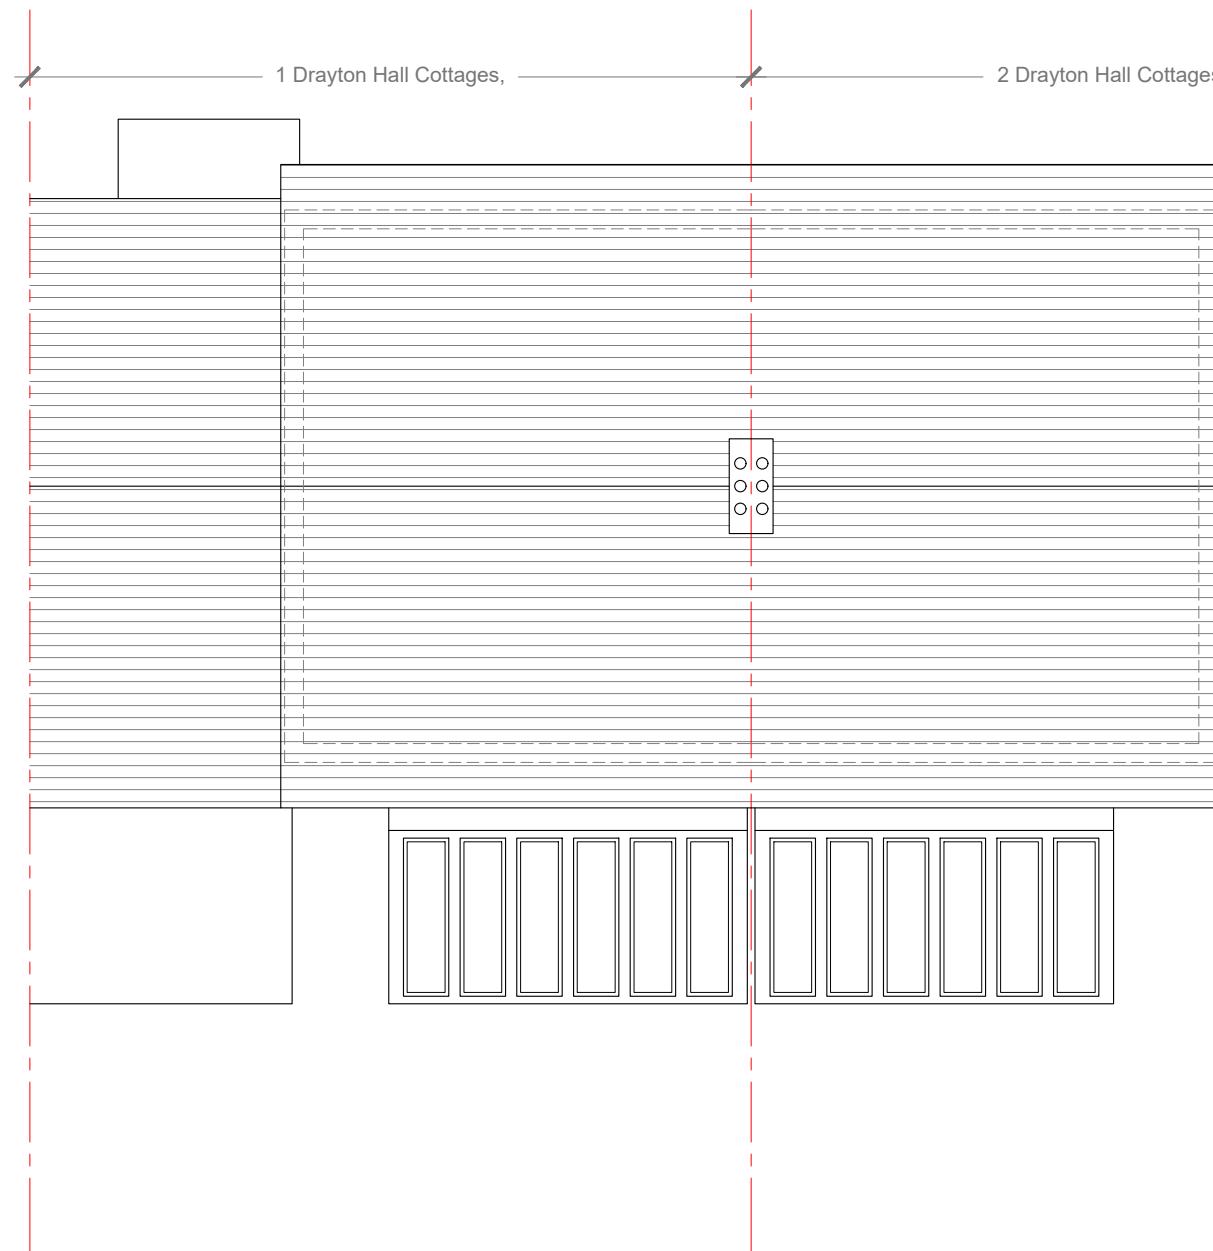

**Existing Street Scene Roof Plan**

Scale 1:100

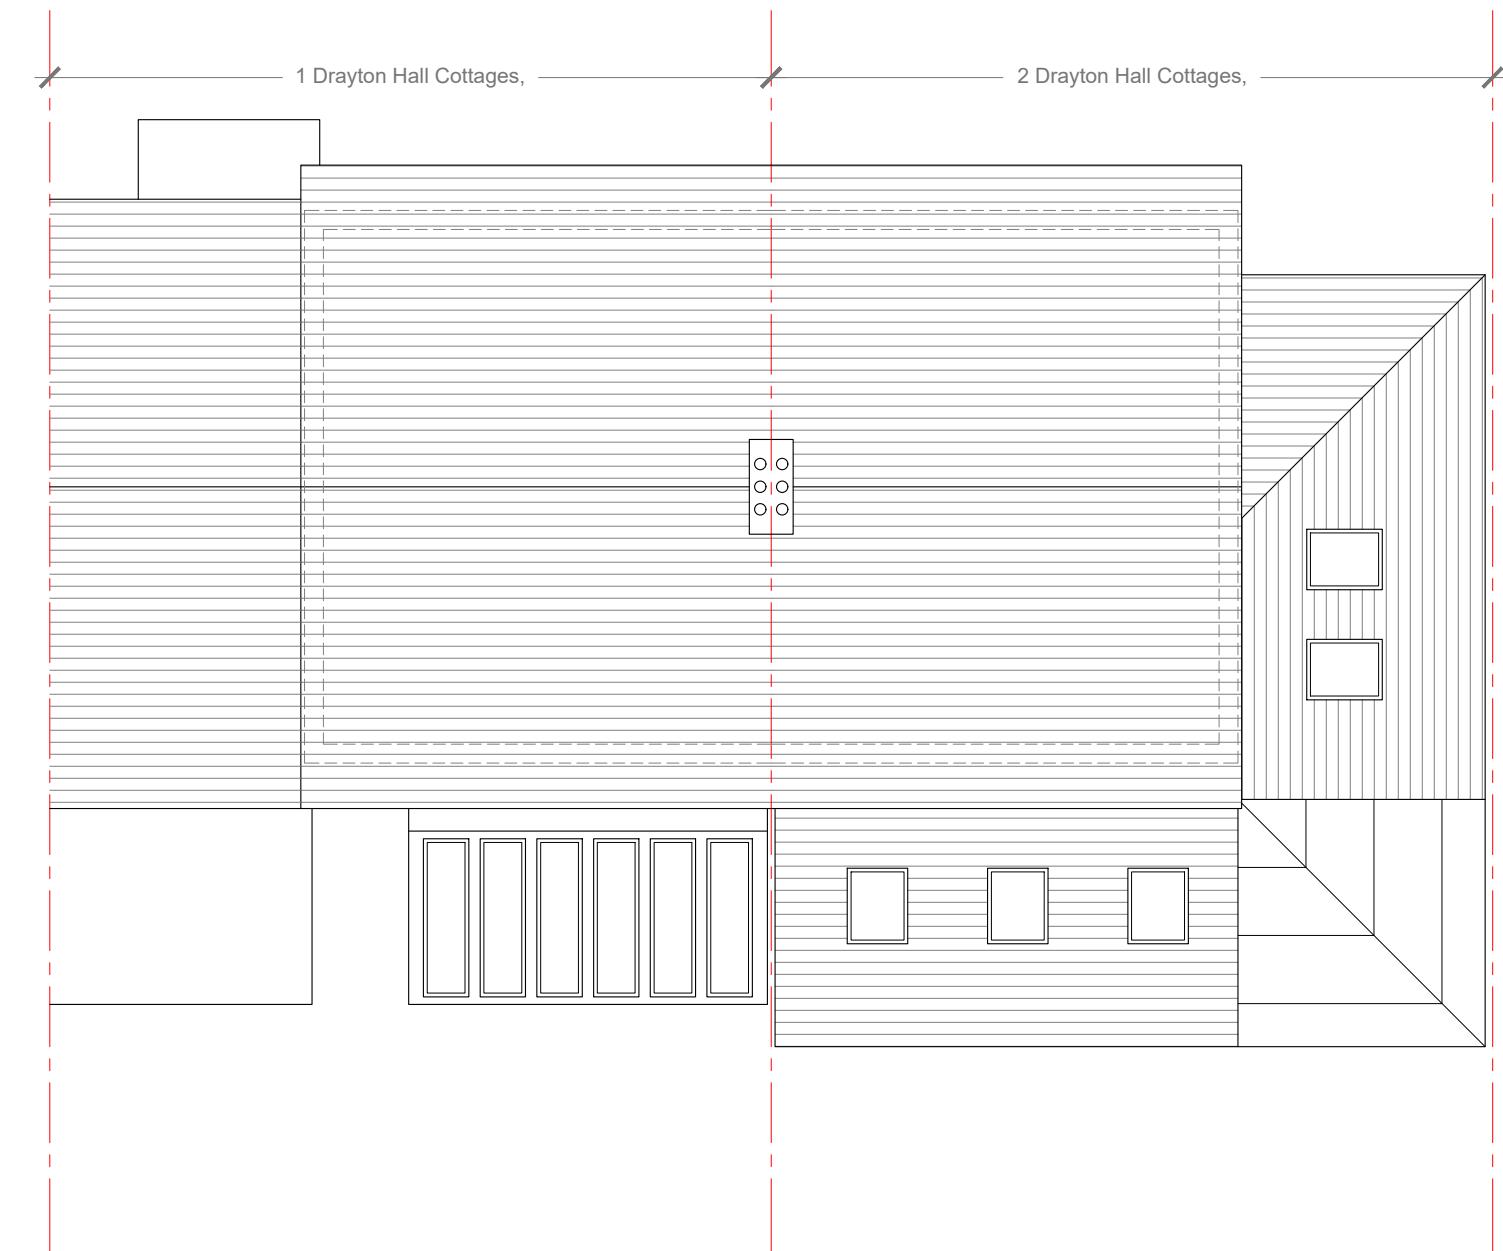

**Proposed Street Scene Roof Plan**



Scale 1:100



<b>GENERAL NOTES:</b> 1. ALL DIMENSIONS ARE IN MILLIMETER. 2. VERIFY ALL DIMENSIONS AND CONDITIONS BEFORE BUILDING OR STARTING CONSTRUCTION. NOTIFY THE DESIGNER IMMEDIATELY OF ANY DISCREPANCY OR VARIATION. 3. ALL WORK TO COMPLY WITH CURRENT BUILDING REGULATIONS AND CODES OF PRACTICE	
Title:	

## Street Scene Roof Plan

Site Address	Scale: 1:100 @A3	Revision Date:	<b>UPC GROUP</b> Architecture & Construction 
2 Drayton Hall Cottages, UB7 7PS	Date: 22/08/2022		
	Drawing No.: 02 HH 04		
	Drawn By: SB	e-mail - info@upcgrp.com (M) +44 (0) 7410377527	

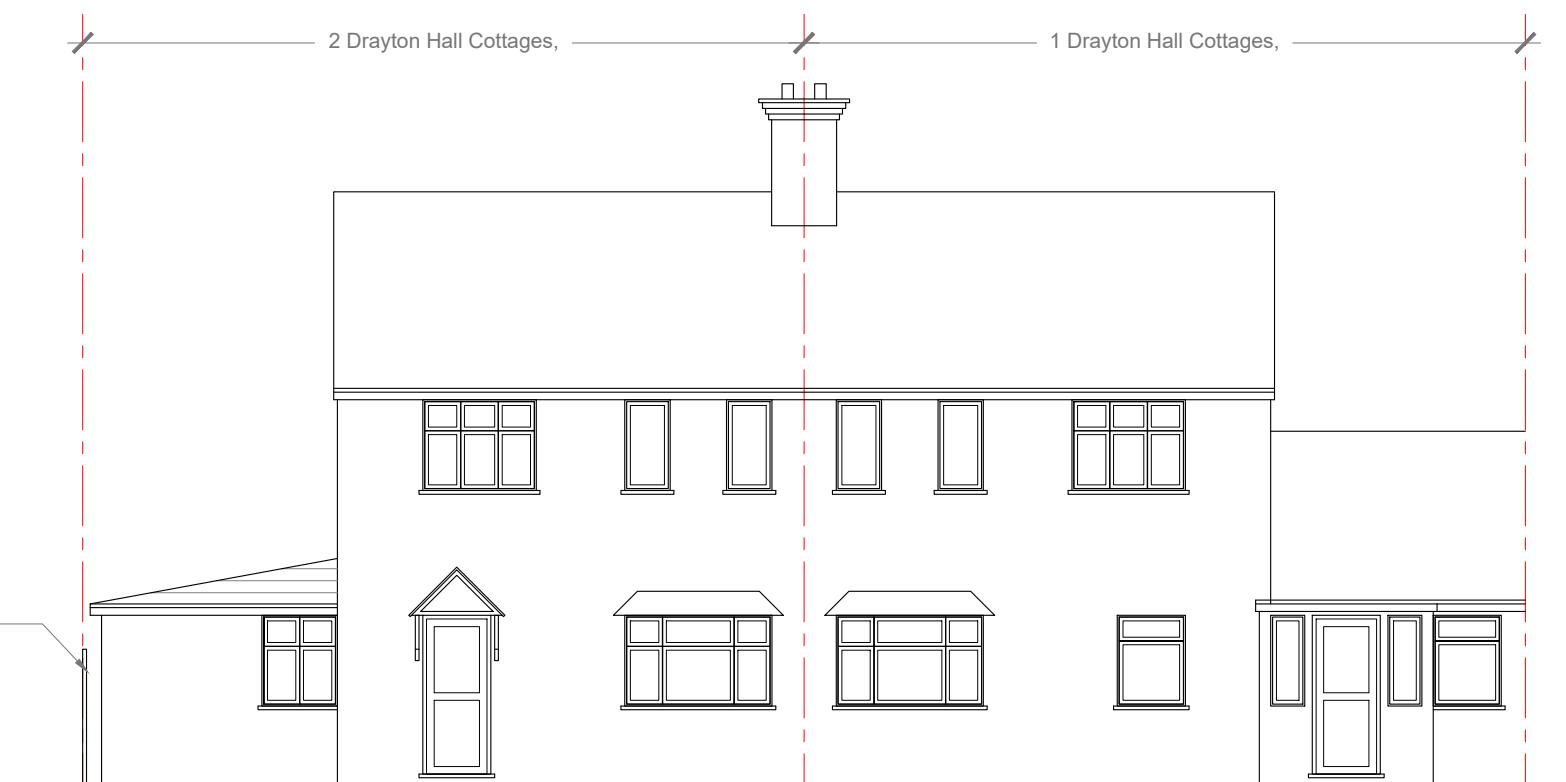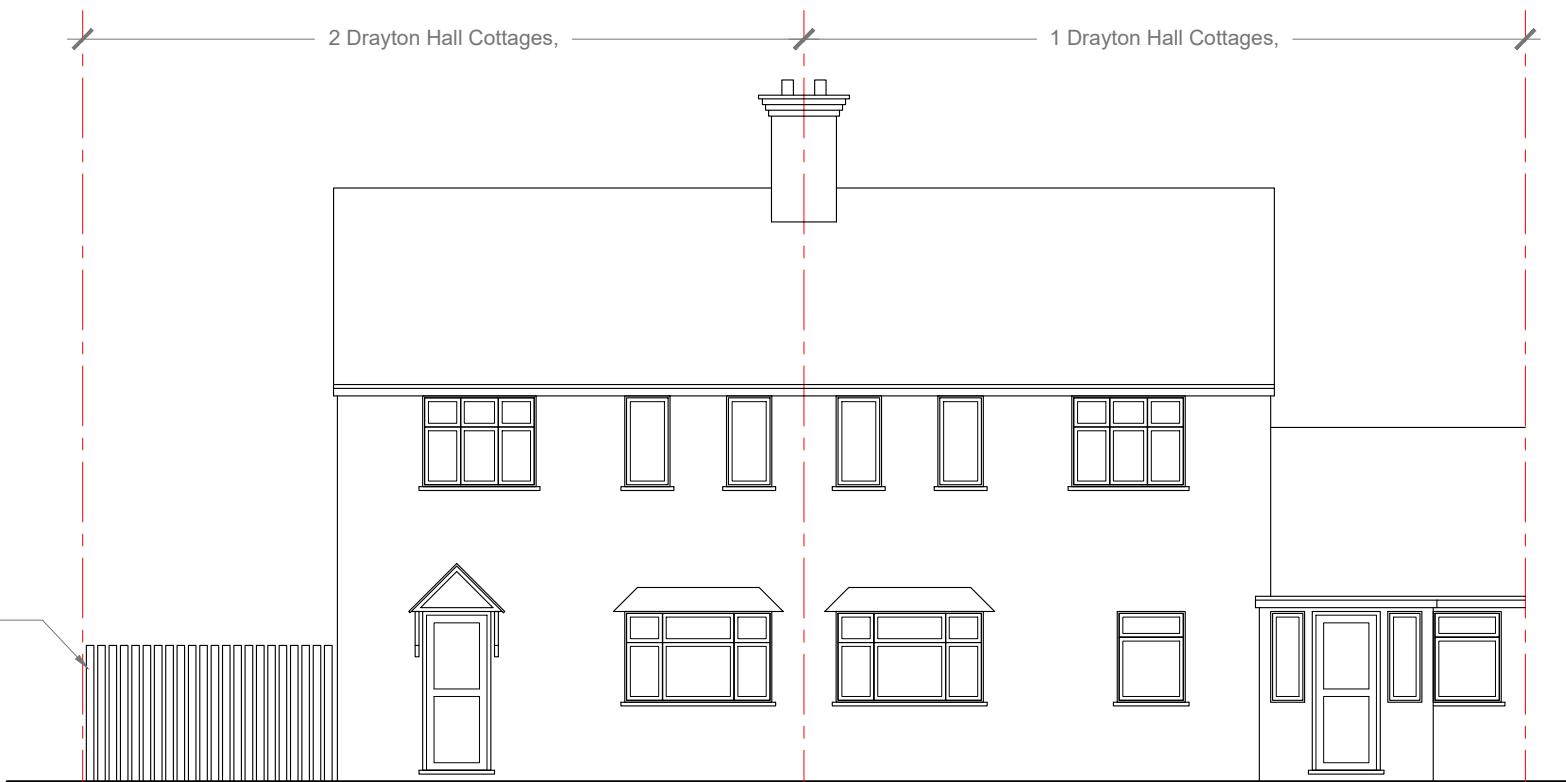

GENERAL NOTES:  
1. ALL DIMENSIONS ARE IN MILLIMETER.  
2. VERIFY ALL DIMENSIONS AND CONDITIONS BEFORE BUILDING OR  
STARTING CONSTRUCTION. NOTIFY THE DESIGNER IMMEDIATELY OF ANY  
DISCREPANCY OR VARIATION.  
3. ALL WORK TO COMPLY WITH CURRENT BUILDING REGULATIONS  
AND CODES OF PRACTICE


Title:

## Street Scene Elevations

Site Address  
2 Drayton Hall  
Cottages,  
UB7 7PS


Scale: 1:100 @A3  
Date: 22/08/2022  
Drawing No.: 02 HH 05  
Drawn By: SB

Revision Date:  
e:mail -  
info@upcgrp.com  
(M) +44 (0) 7410377527

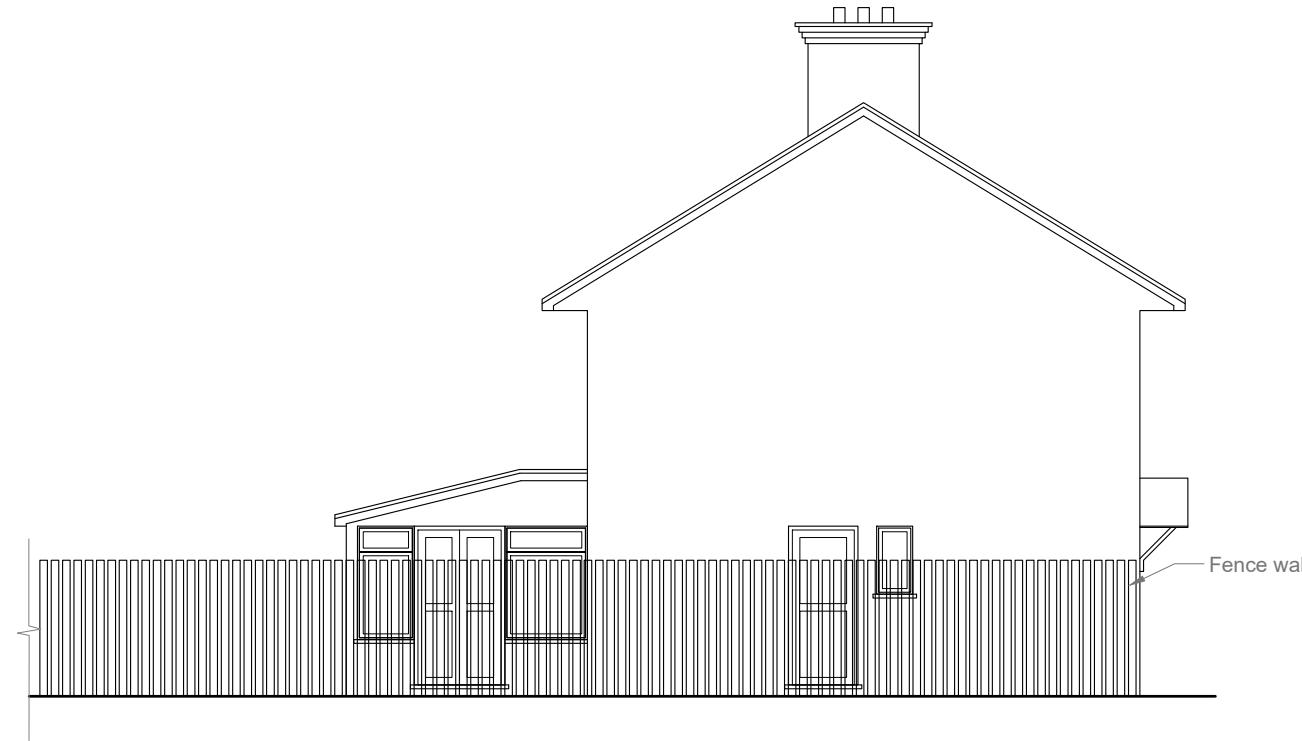

**Existing Street Scene Elevation**

Scale 1:100

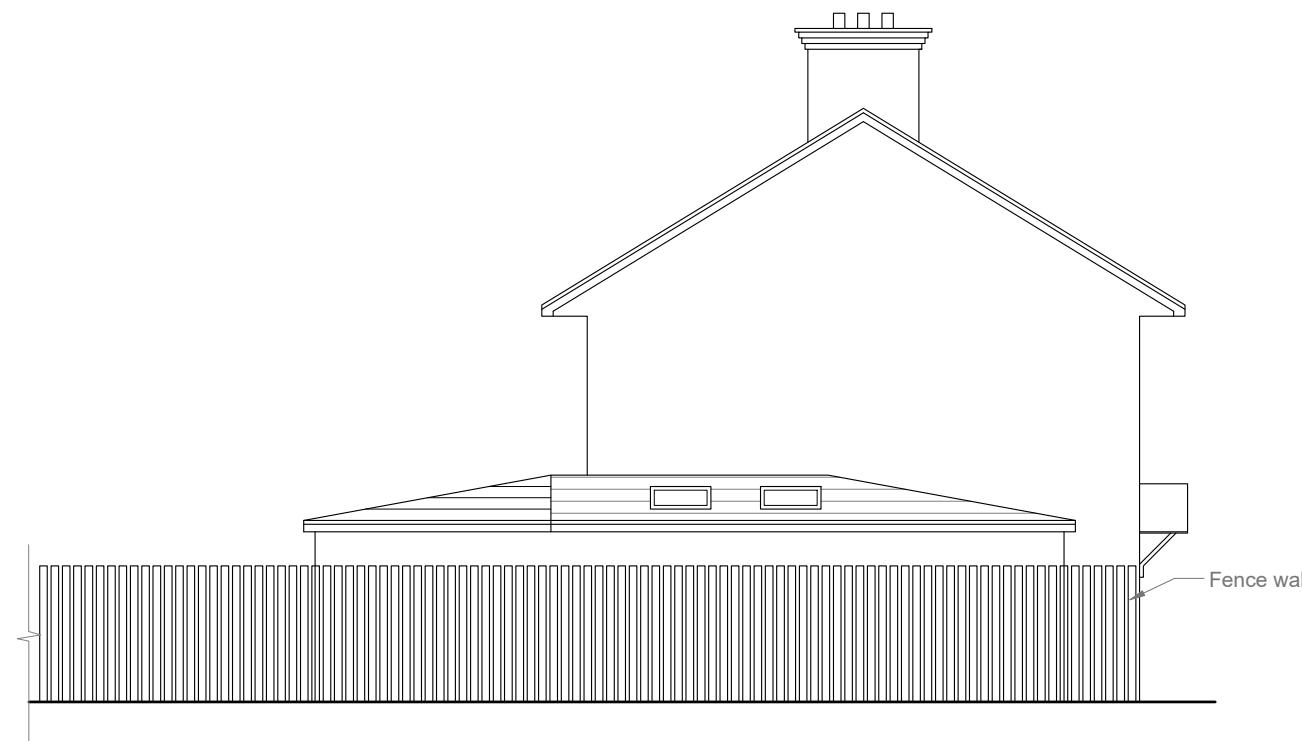

**Proposed Street Scene Elevation**

Scale 1:100



**GENERAL NOTES:**  
 1. ALL DIMENSIONS ARE IN MILLIMETER.  
 2. VERIFY ALL DIMENSIONS AND CONDITIONS BEFORE BUILDING OR  
 STARTING CONSTRUCTION. NOTIFY THE DESIGNER IMMEDIATELY OF ANY  
 DISCREPANCY OR VARIATION.  
 3. ALL WORK TO COMPLY WITH CURRENT BUILDING REGULATIONS  
 AND CODES OF PRACTICE

Title:

## Street Scene Elevations

Site Address  
2 Drayton Hall  
Cottages,  
UB7 7PS

Scale: 1:100 @A3  
Date: 22/08/2022  
Drawing No.: 02 HH 06  
Drawn By:  
SB

Revision Date:  
\_\_\_\_\_  
\_\_\_\_\_  
\_\_\_\_\_  
e:mail -  
info@upcgrp.com  
(M) +44 (0) 7410377527

**UPC GROUP**  
Architecture & Construction