



Scale 1:100

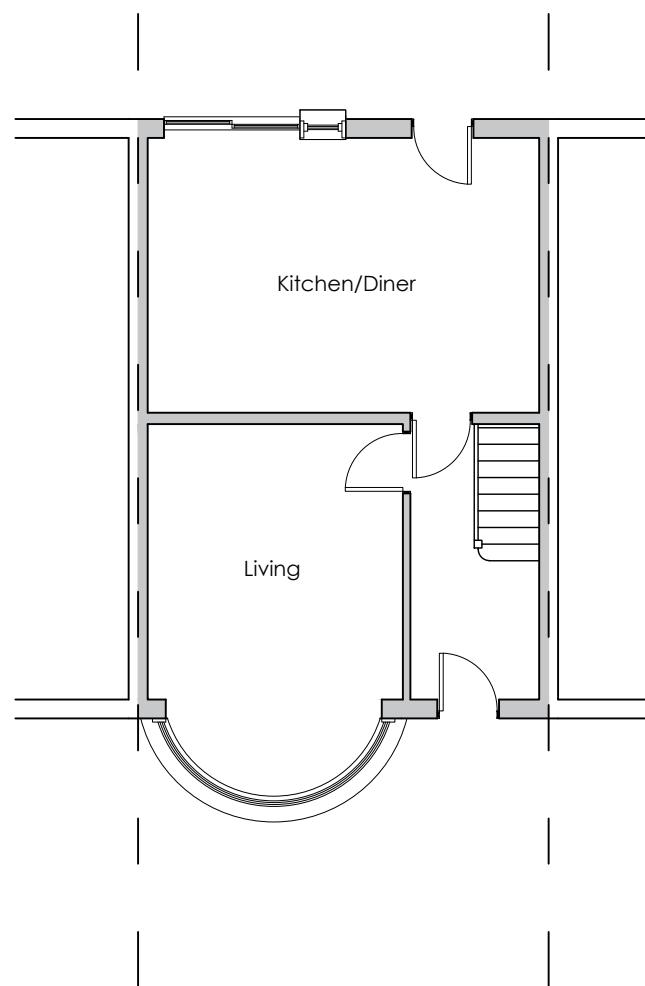


1 Proposed Ground Floor

SCALE: 1:100

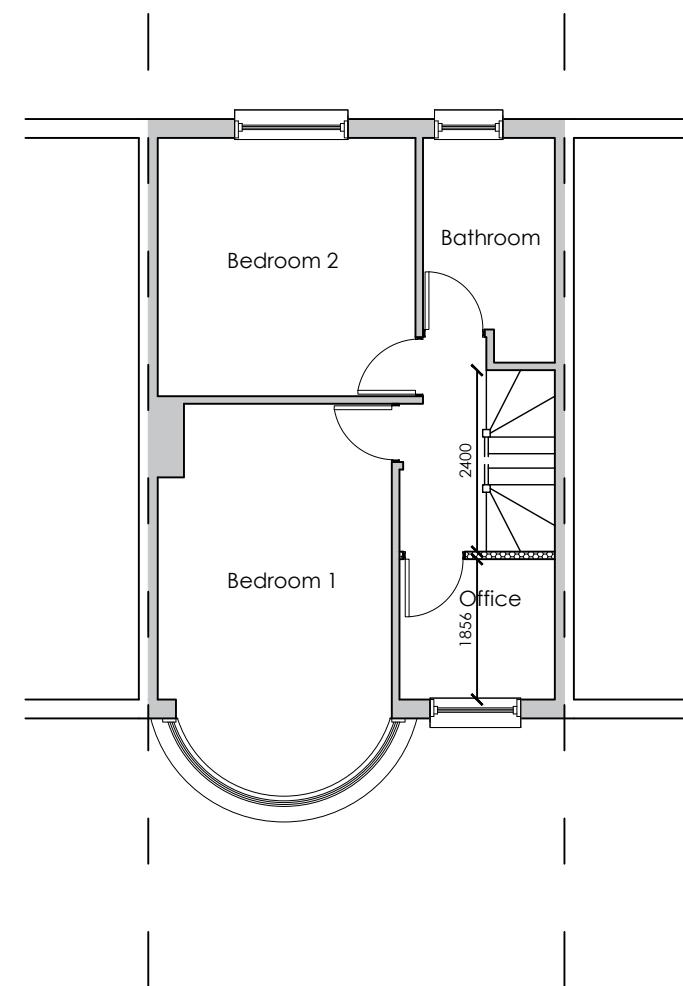

2 Proposed First Floor

SCALE: 1:100

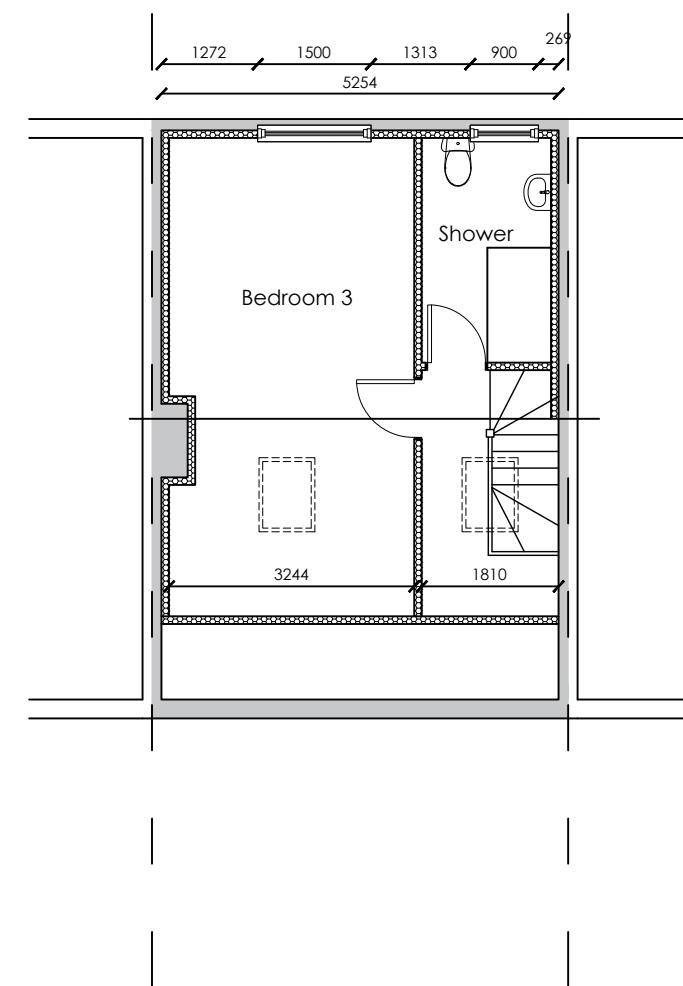

3 Proposed Loft Floor

SCALE: 1:100

Notes:

1. THIS DRAWING IS COPYWRITTEN AND IT MAY NOT BE REPRODUCED IN WHOLE OR PART OR USED FOR THE MANUFACTURE OF ANY ARTICLE WITHOUT THE EXPRESS PERMISSION OF THE COPYRIGHT HOLDERS.
2. WORK TO FIGURED DIMENSIONS ONLY.
3. THIS DRAWING IS TO BE READ IN CONJUNCTION WITH ALL RELEVANT ARCHITECTS AND ENGINEER'S DRAWINGS AND SPECIFICATIONS.
4. ALL PROPOSED MATERIALS ARE TO MATCH THE EXISTING. BRICKWORK TO MATCH AS CLOSELY TO THE EXISTING. ROOF TILES TO MATCH EXISTING, GLAZING TO MATCH EXISTING.
5. GLAZING SHOWN ON THE BOUNDARY IS TO CONTAIN OBSCURED GLASS

REV: DESCRIPTION: BY: DATE:

STATUS: Planning



CLIENT: Mr & Mrs Bhattacharai
79 Lea Crescent
Ruislip
HA4 6PW

ARCHITECT: MSD Design & Build
E: msdbulddesign@gmail.com
T: 07849966744

SITE: 79 Lea Crescent
Ruislip

TITLE: Proposed Floor Plans

SCALE AT A3:	DATE:	DRAWN:	CHECKED:
1:100	Mar 2023	HD	HD
PROJECT NO:	DRAWING NO:		REVISION:
79LC	79LC/004/PL		A