



PROPOSED GROUND FLOOR PLAN

1:50

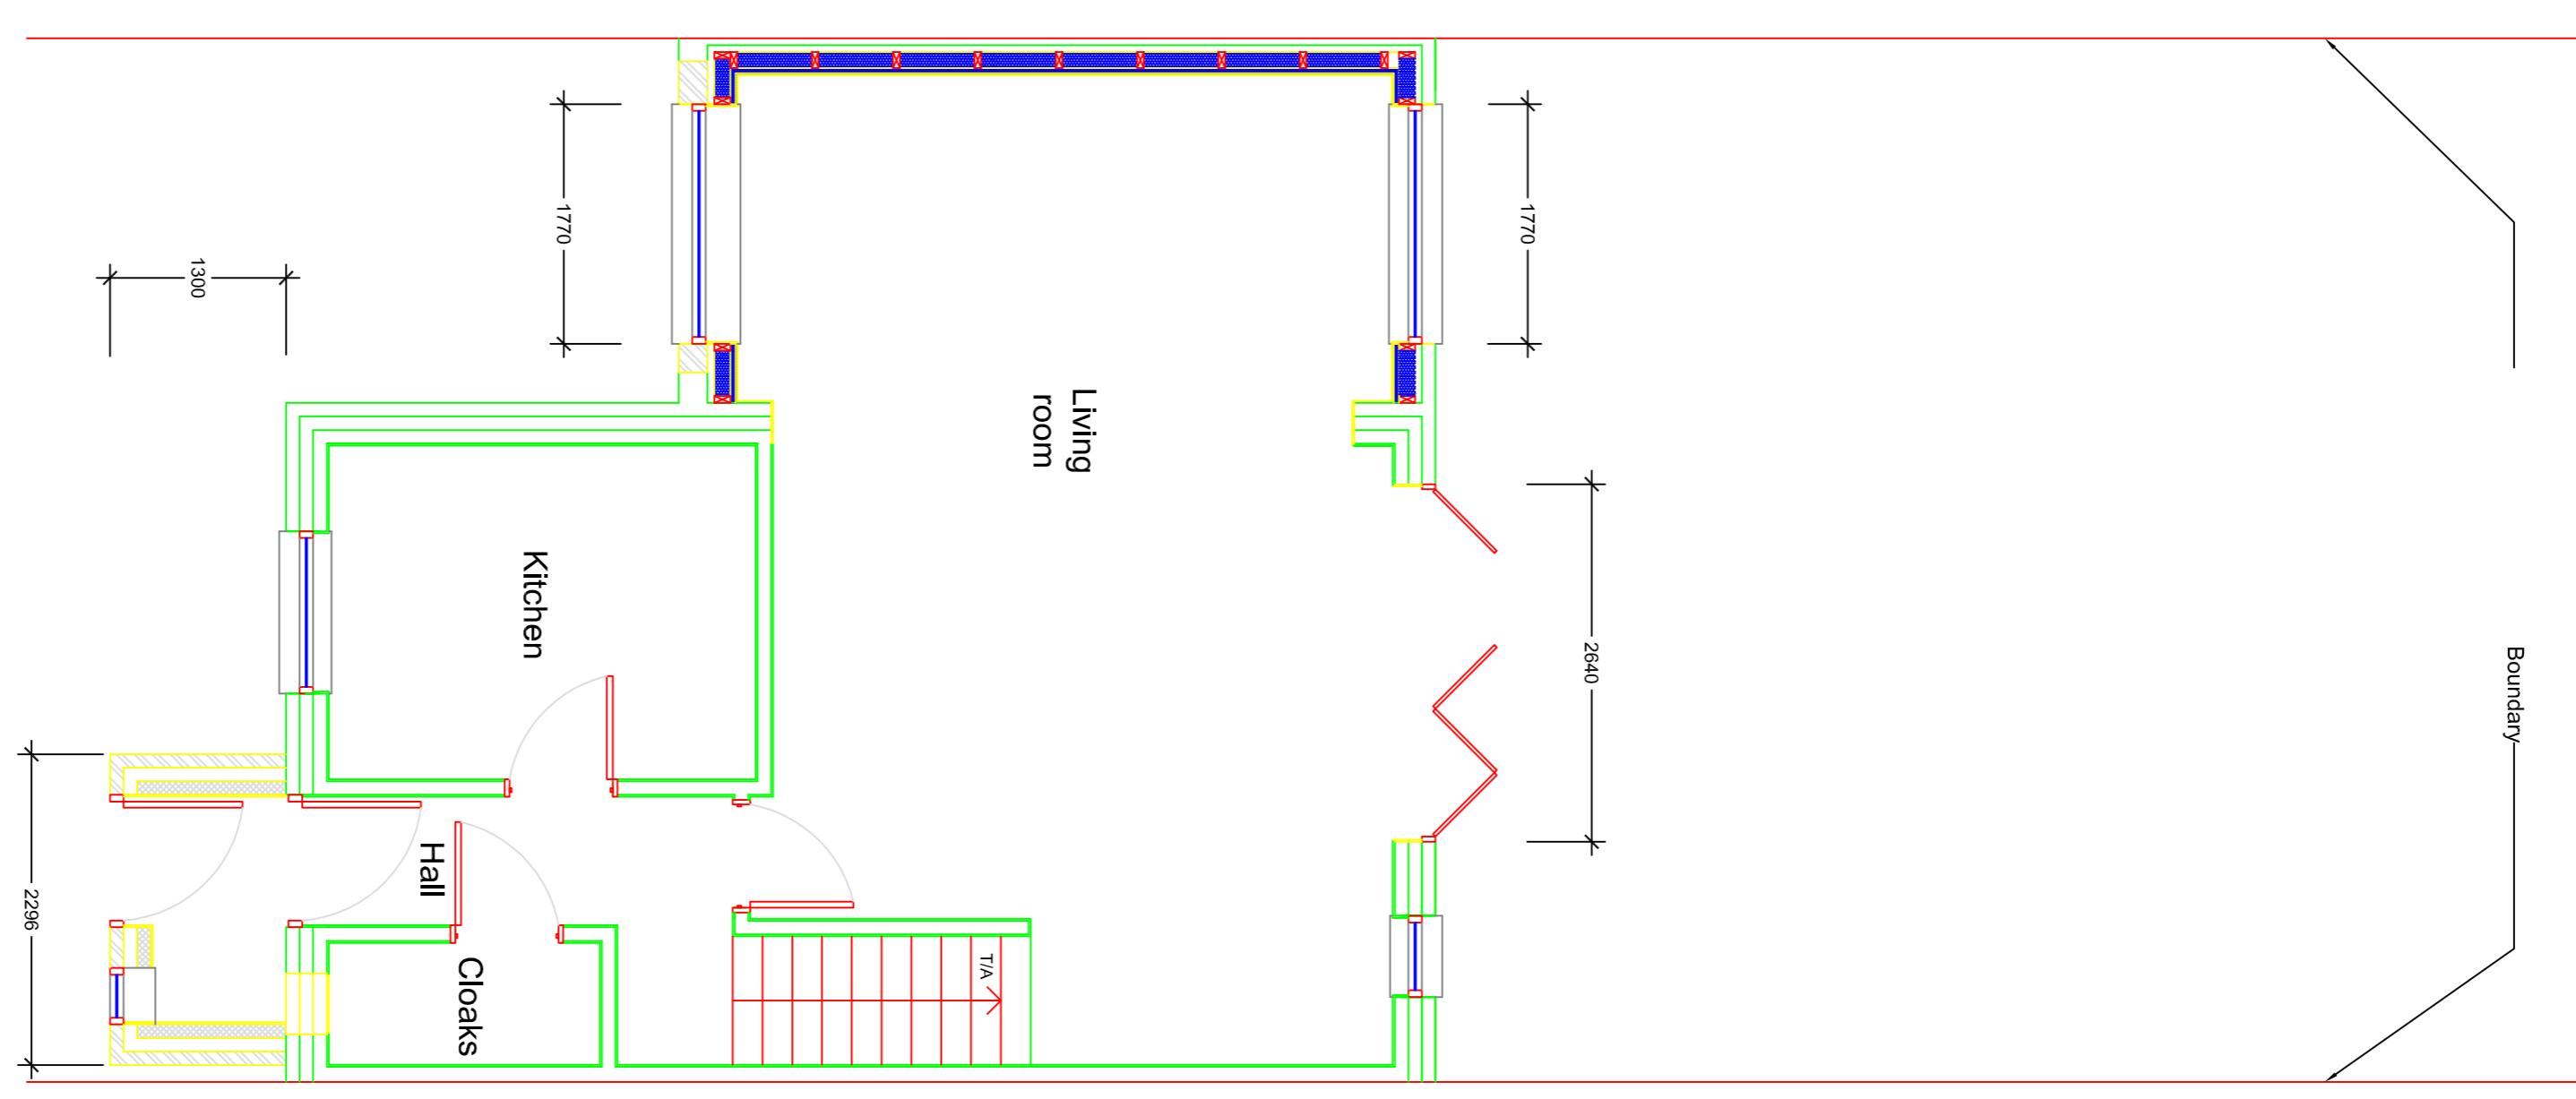

PROPOSED FIRST FLOOR PLAN

1:50

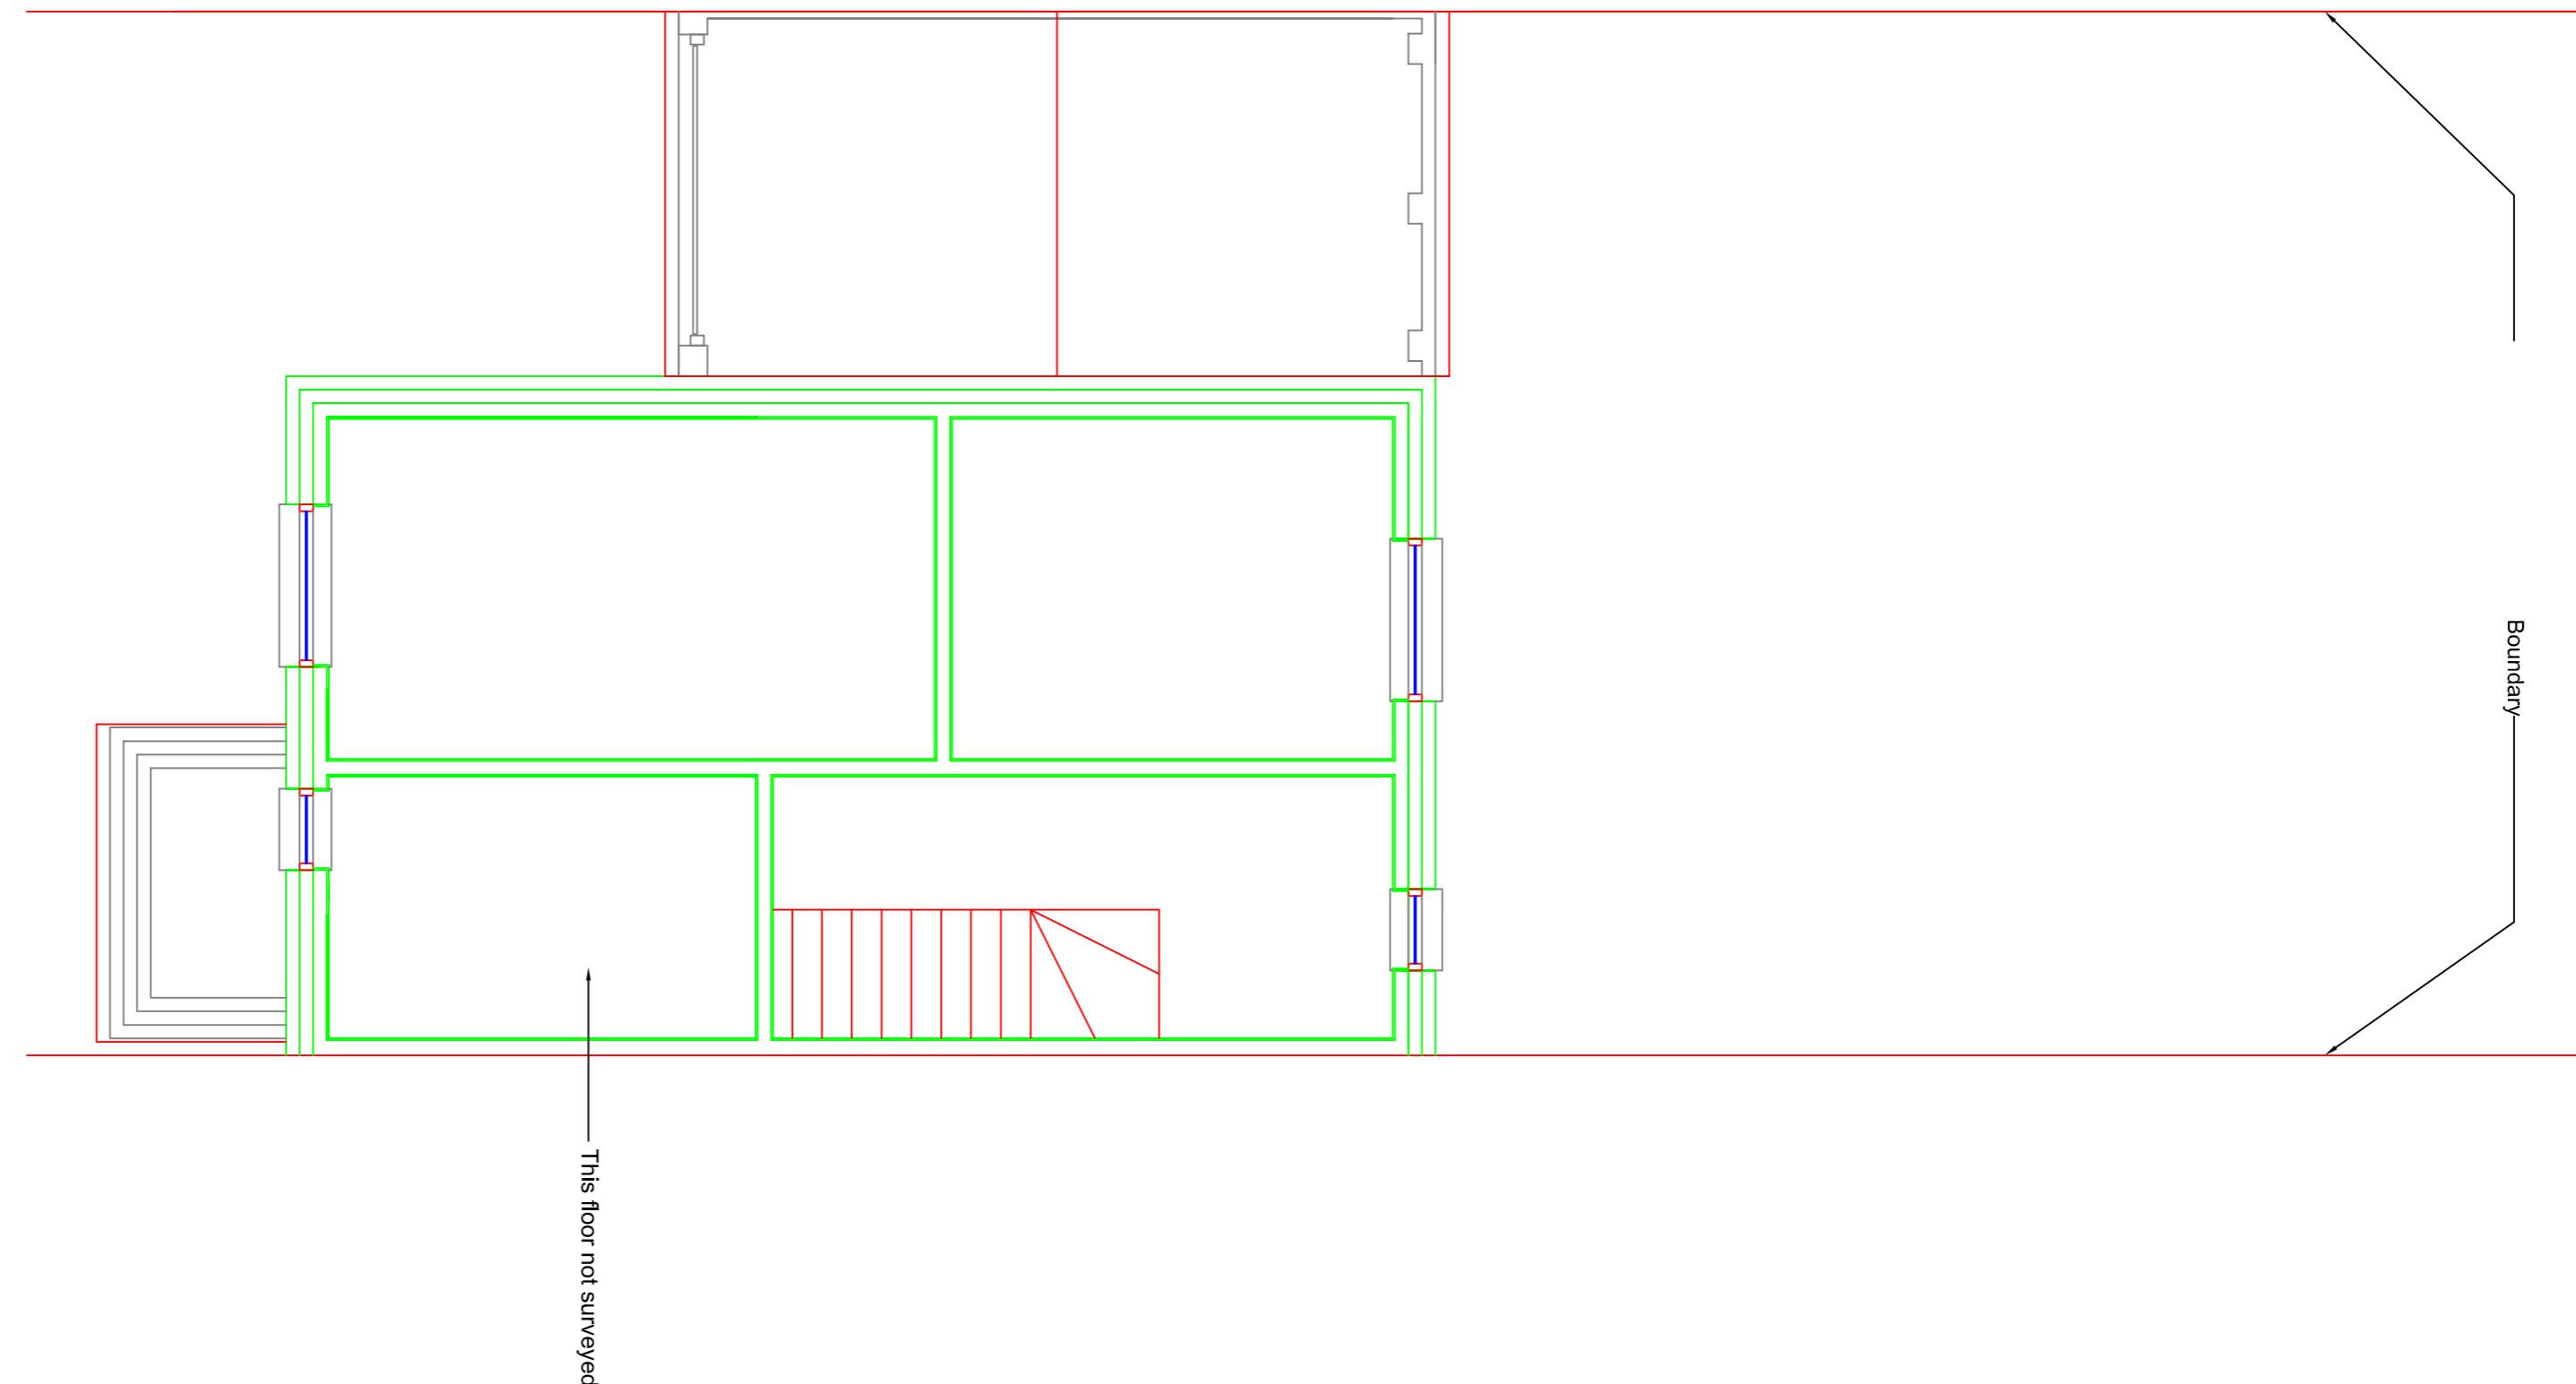

CONSTRUCTION NOTES

LEGEND

RENT MANAGEMENT					
8 HAMPTON ROAD URCHING MIDDX. UB3 1SW DESIGN & PROJECT UB3 3AU					
1511	A1	P01	-		
dwg no.	dwg no.				
1	50	02	04	24	
revision					