


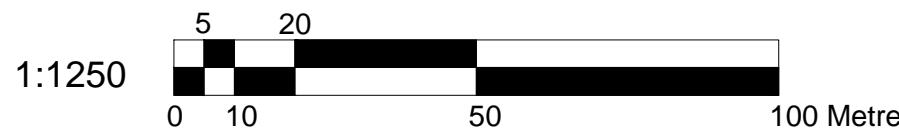


Location Plan




Block Plan



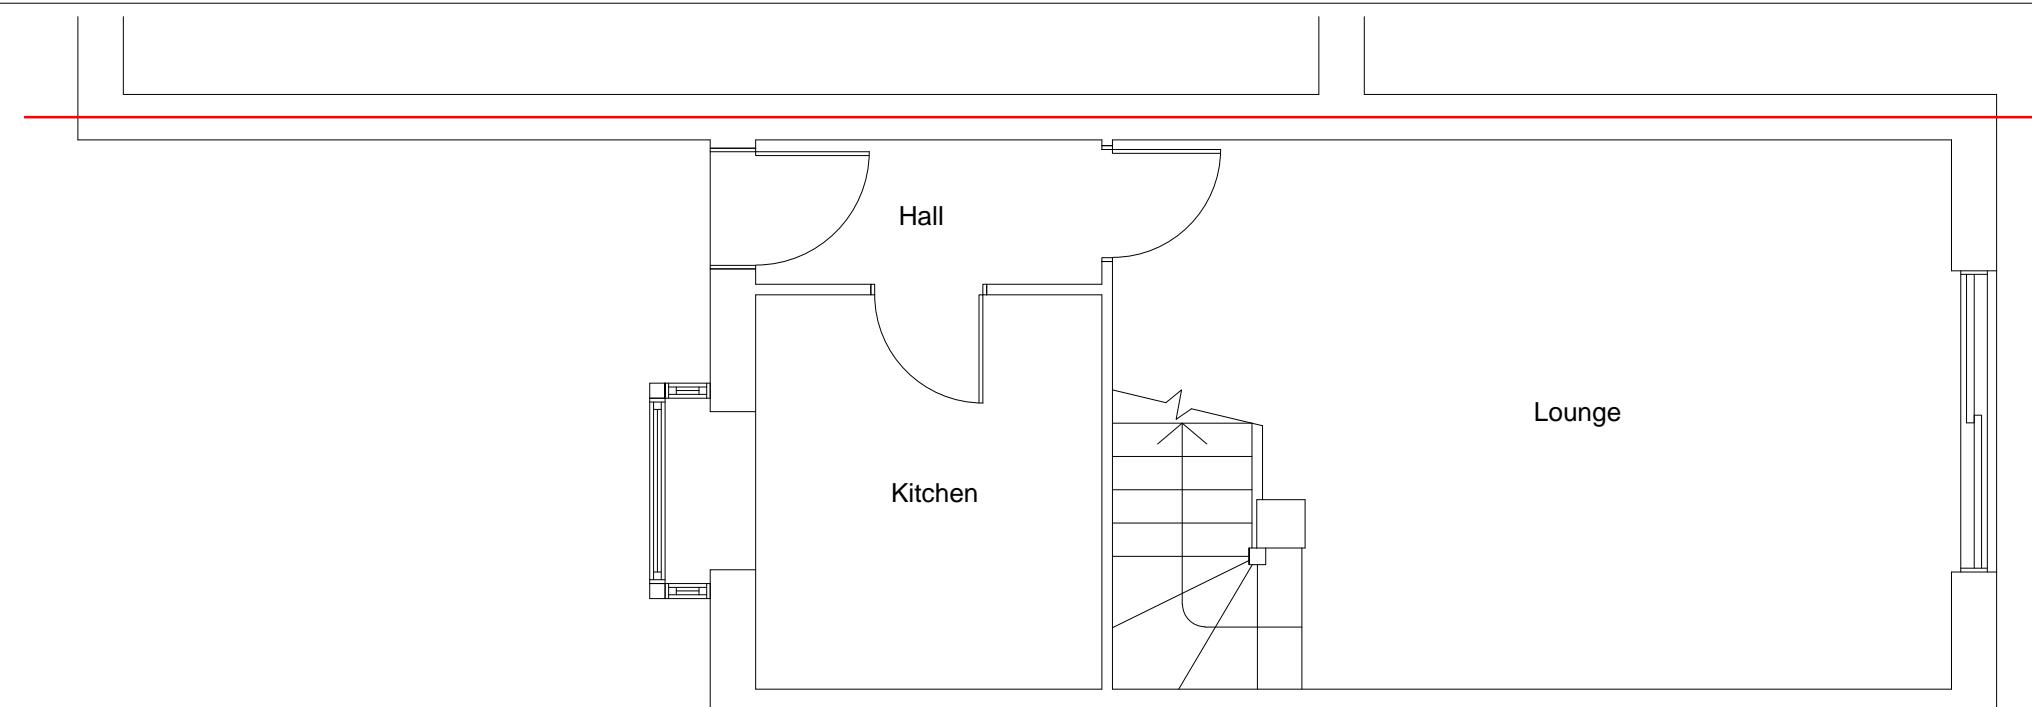

Existing Ground Floor Plan

Scale:1:50

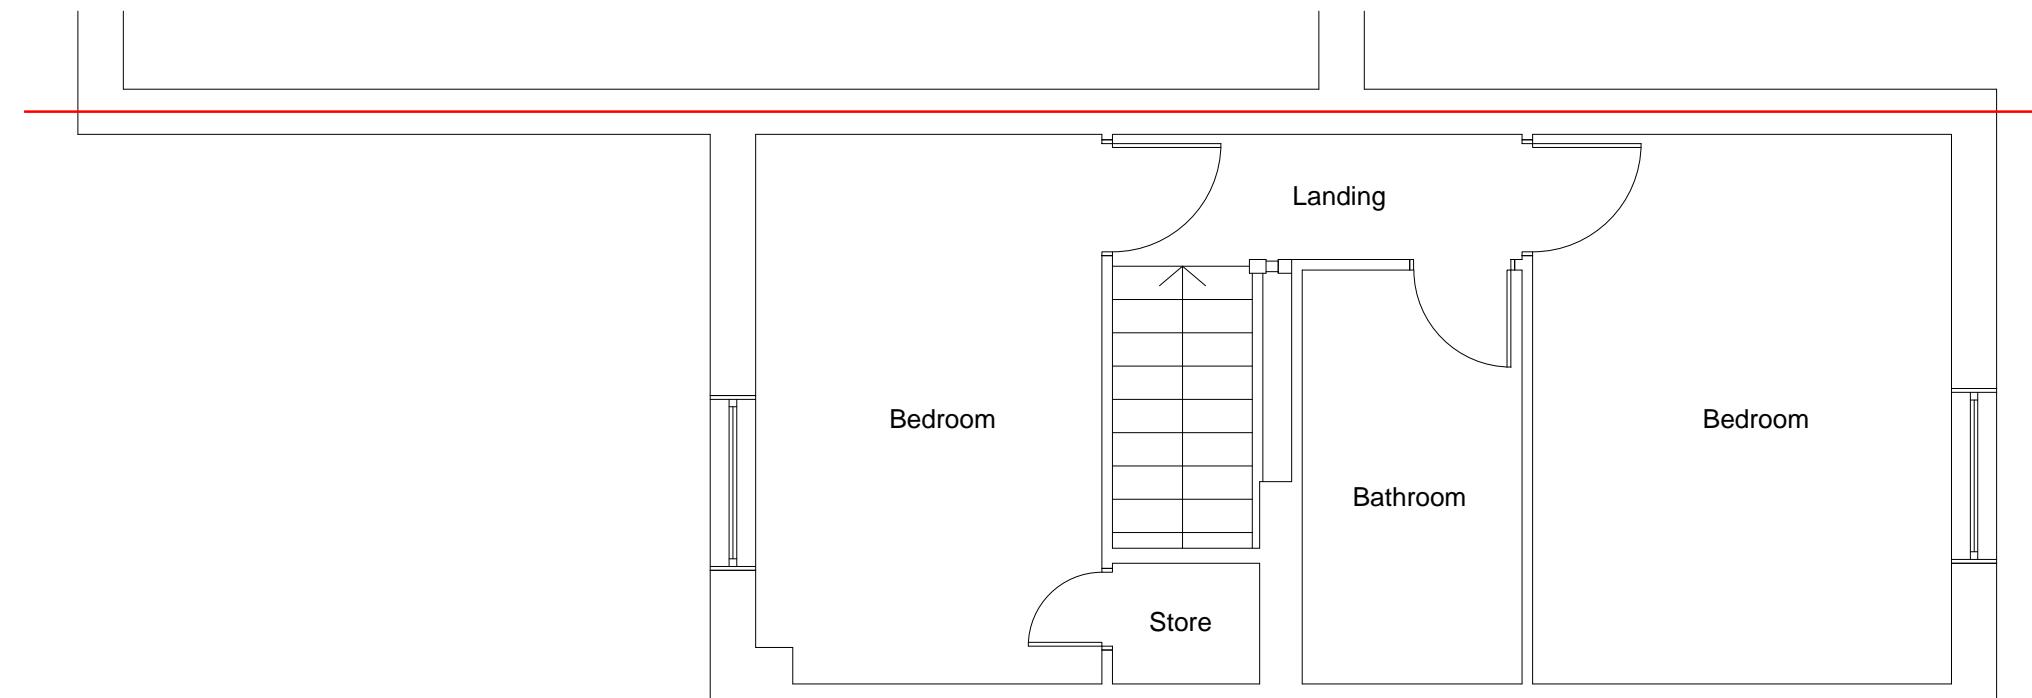


Existing First Floor Plan

Scale:1:50

1:50




 BANCIL PARTNERSHIP LTD	Dimensions to be verified on site DO NOT SCALE FROM THIS DRAWING. Any areas indicated on this drawing are for guidance only. No responsibility is taken for their accuracy. This drawing is the property of BANCIL PARTNERSHIP LTD Copyright is reserved by them and the drawing is issued on the condition that it is not copied, reproduced, retained or disclosed to any unauthorised person, either wholly or in part without the consent in writing of BANCIL PARTNERSHIP LTD				Site Address: 5 Heacham Avenue Ickenham Uxbridge Middlesex UB10 8TR	Client Detail: 5 Heacham Avenue Ickenham Uxbridge Middlesex UB10 8TR	Title: Existing Ground Floor Plan Existing First Floor Plan	Drawn By: NM Checked By: SM Date: 09/2023 Drawing No. PL1/SM/3334 - 01	Revisions: Rev Revision Date		
	Scale:	1:50	Paper Size:	A3							
	131 Heston Road, Hounslow, Middx, TW5 0RD	Tel: 020 8574 4546	Fax: 020 8574 4526								

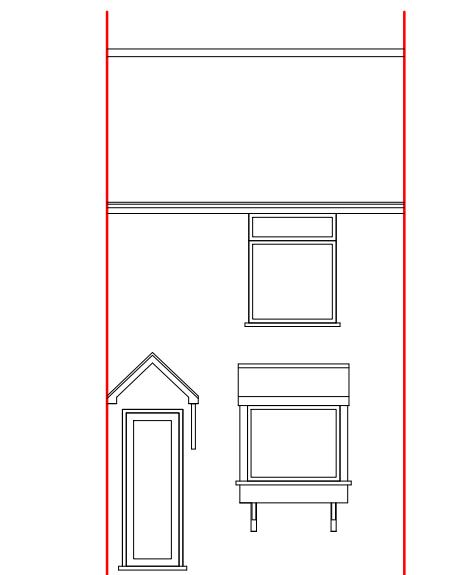


Existing Front Elevation

Scale:1:100

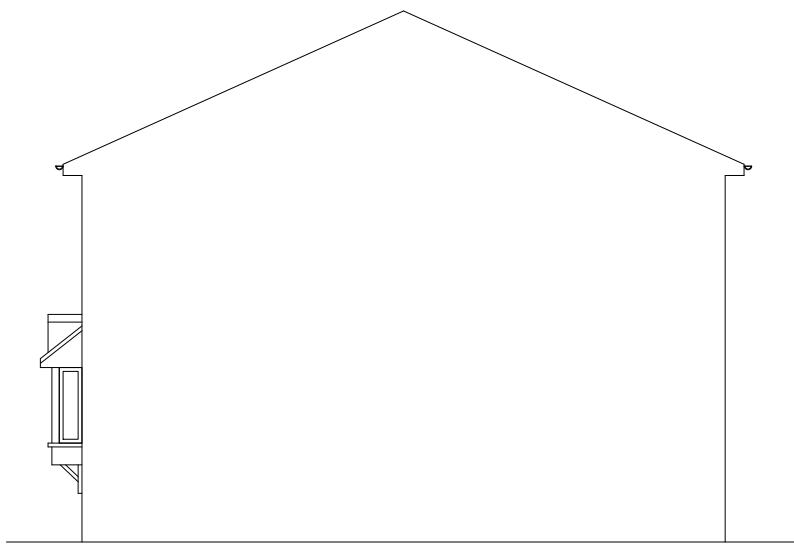


Existing Side Elevation

Scale:1:100

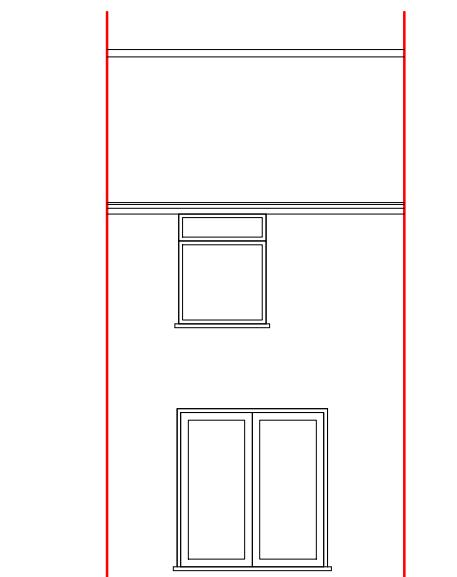

Existing Rear Elevation

Scale:1:100

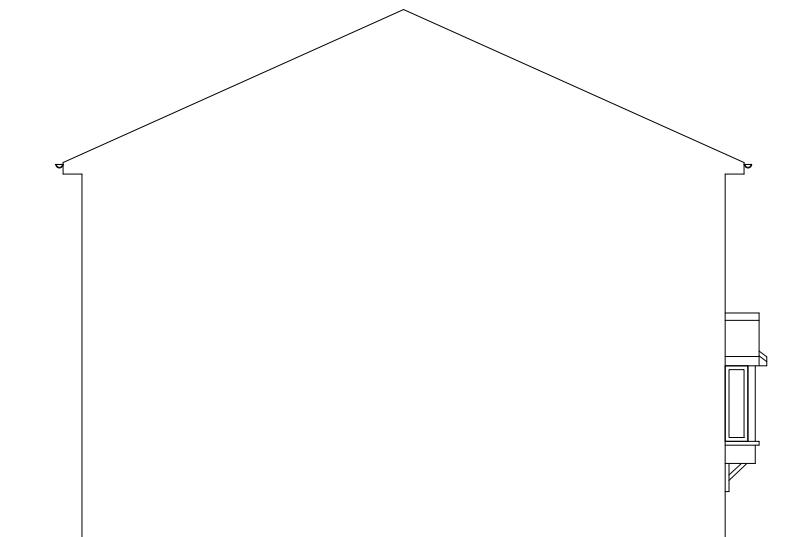


Existing Side Elevation

Scale:1:100



Rev	Revision	Date

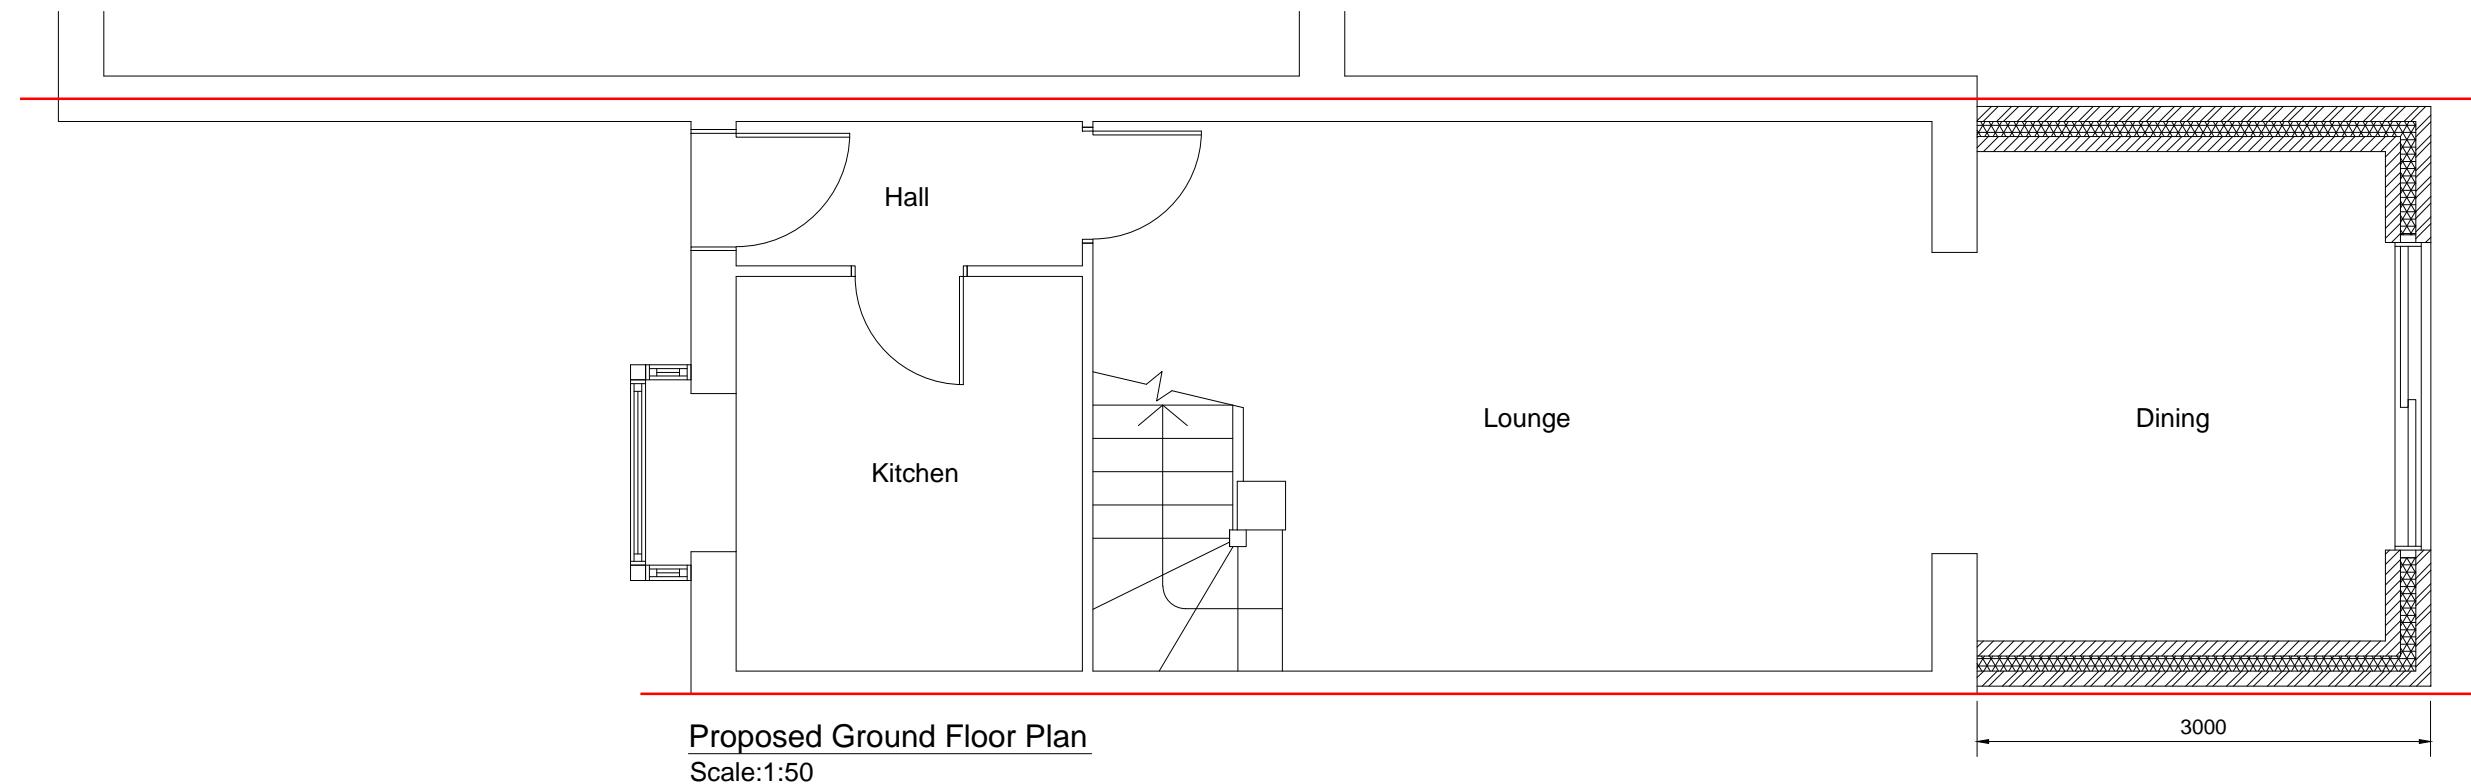

Proposed Ground Floor Plan


Scale:1:50

1:50




10 Metre

 <p>Dimensions to be verified on site DO NOT SCALE FROM THIS DRAWING. Any areas indicated on this drawing are for guidance only. No responsibility is taken for their accuracy.</p> <p>This drawing is the property of BANCIL PARTNERSHIP LTD Copyright is reserved by them and the drawing is issued on the condition that it is not copied, reproduced, retained or disclosed to any unauthorised person, either wholly or in part without the consent in writing of BANCIL PARTNERSHIP LTD</p>	<p>Site Address:</p> <p>5 Heacham Avenue Ickenham Uxbridge Middlesex UB10 8TR</p>	<p>Client Detail:</p> <p>5 Heacham Avenue Ickenham Uxbridge Middlesex UB10 8TR</p>	<p>Title:</p> <p>Proposed Ground Floor Plan</p>	<p>Drawn By: NM</p> <p>Checked By: SM</p> <p>Date: 09/2023</p> <p>Drawing No. PL1/SM/3334 - 01</p>	<p>Revisions:</p> <table border="1"> <thead> <tr> <th>Rev</th><th>Revision</th><th>Date</th></tr> </thead> <tbody> <tr> <td></td><td></td><td></td></tr> <tr> <td></td><td></td><td></td></tr> <tr> <td></td><td></td><td></td></tr> <tr> <td></td><td></td><td></td></tr> <tr> <td></td><td></td><td></td></tr> <tr> <td></td><td></td><td></td></tr> </tbody> </table>			Rev	Revision	Date																		
Rev	Revision	Date																										
Scale:	1:50	Paper Size: A3																										

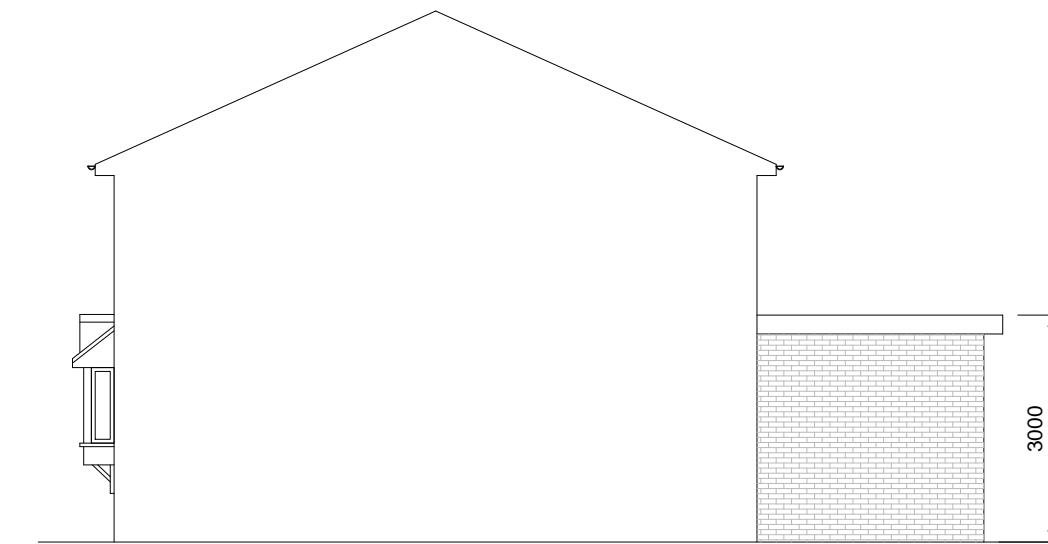


Proposed Side Elevation

Scale:1:100

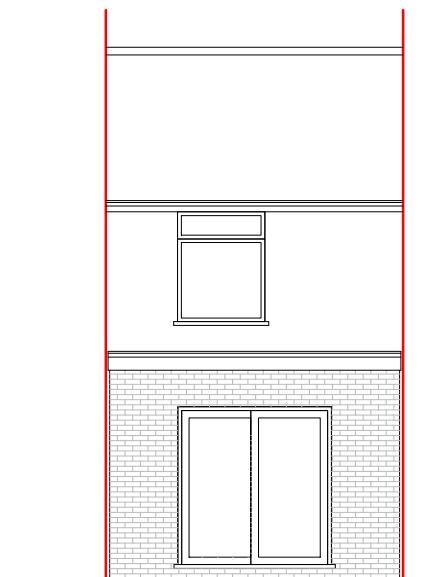

Proposed Rear Elevation

Scale:1:100

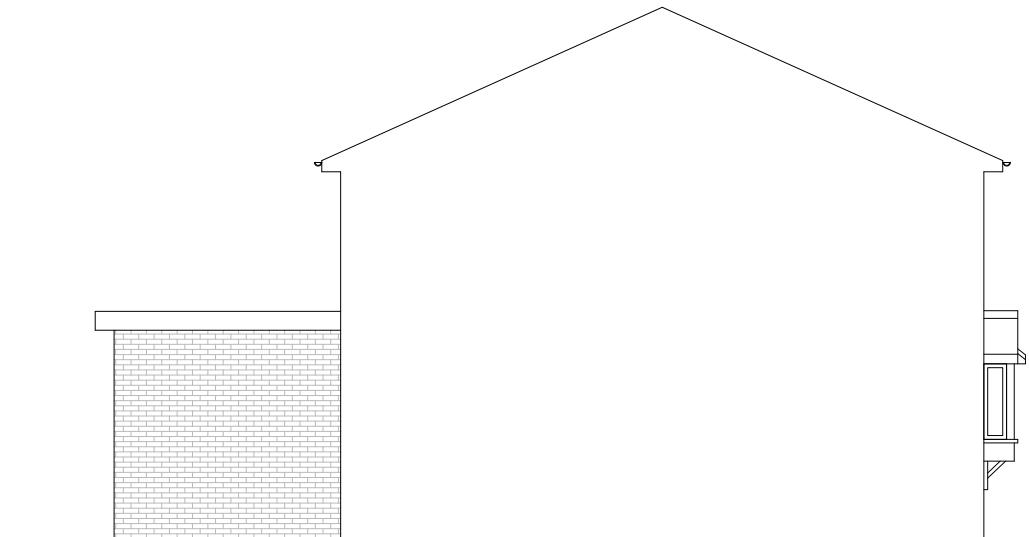

Proposed Side Elevation


Scale:1:100





Existing Roof Plan

Scale:1:50

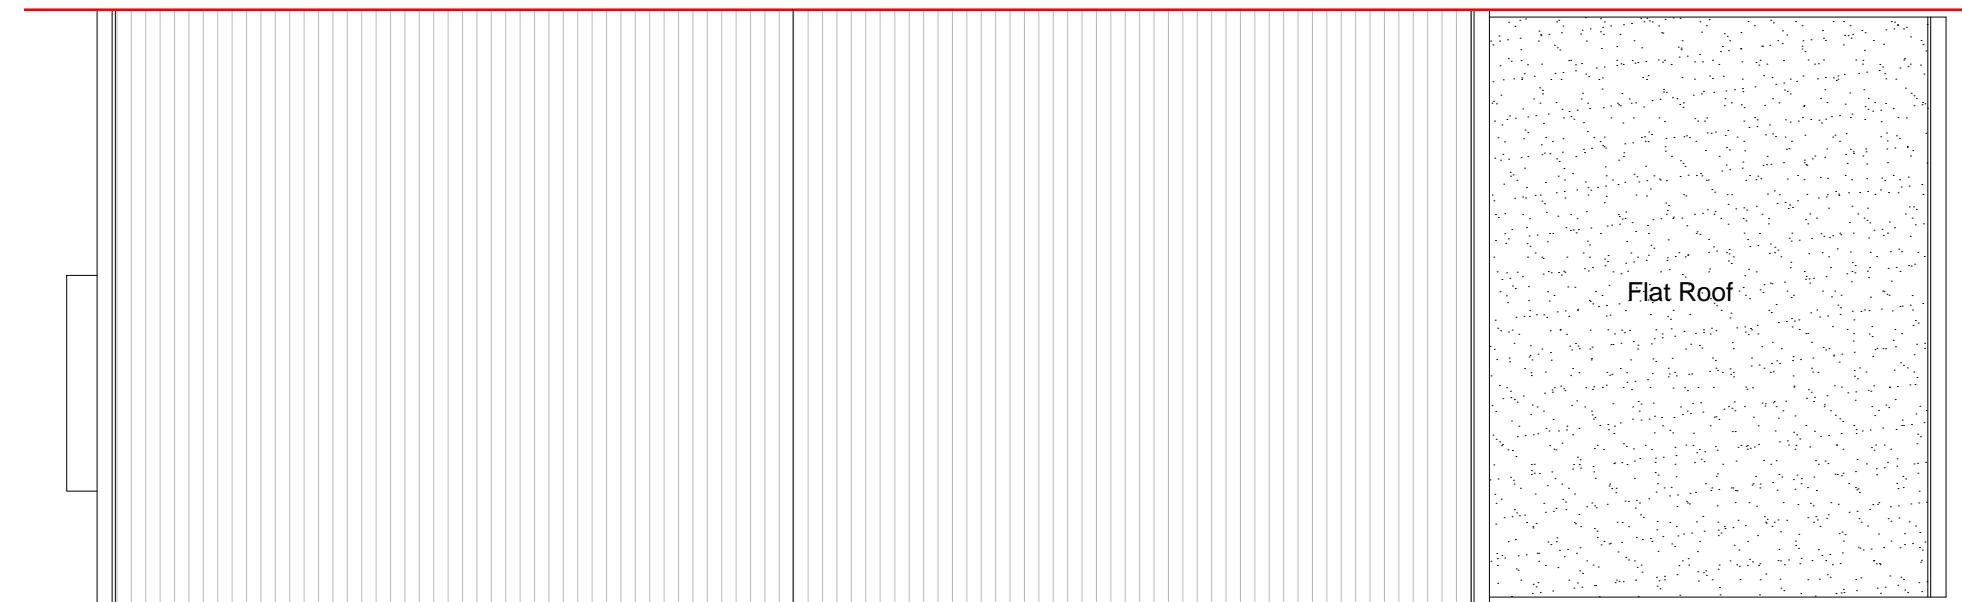

Proposed Roof Plan

Scale:1:50

1:50


0

1

1

1

10 Metre

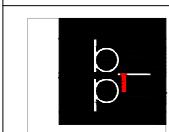

Dimensions to be verified on site
DO NOT SCALE FROM THIS DRAWING.
Any areas indicated on this drawing are for guidance only.
No responsibility is taken for their accuracy.

This drawing is the property of BANCIL PARTNERSHIP LTD
Copyright is reserved by them and the drawing is issued on the condition that it is not copied, reproduced, retained or disclosed to any unauthorised person, either wholly or in part without the consent in writing of BANCIL PARTNERSHIP LTD.

Site Address

Client Detail

11

Title:

Editorial Board

10 of 10 pages

Revisions

Rev Rev

ision

1

**BANCIL
PARTNERSHIP
LTD**

131 Heston Road, Hounslow, Middx. TW5 0RD Tel: 020 8574 4546 Fax: 020 8574 4521