




FLOOR PLAN - BUILDING 1

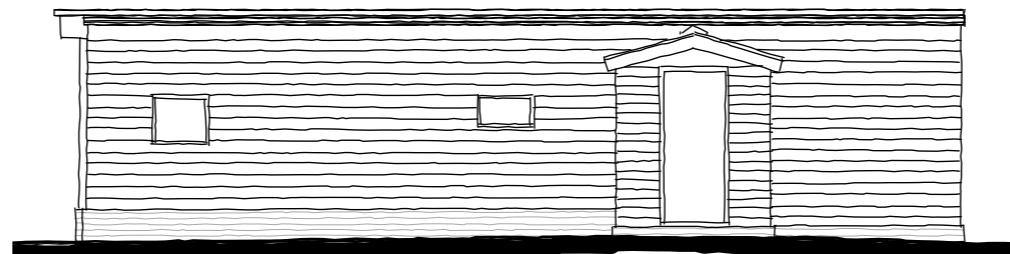


FRONT ELEVATION - BUILDING 1

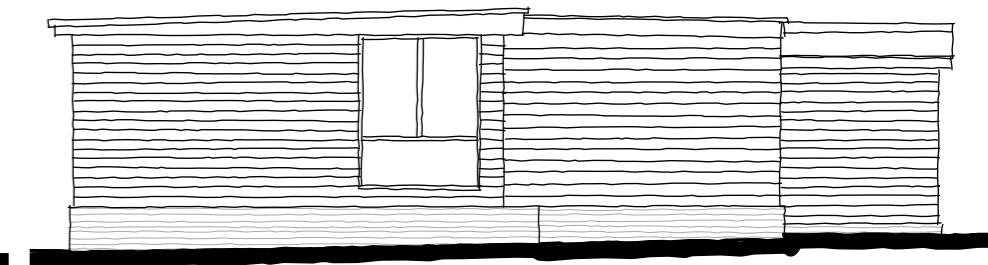


SIDE ELEVATION - BUILDING 1

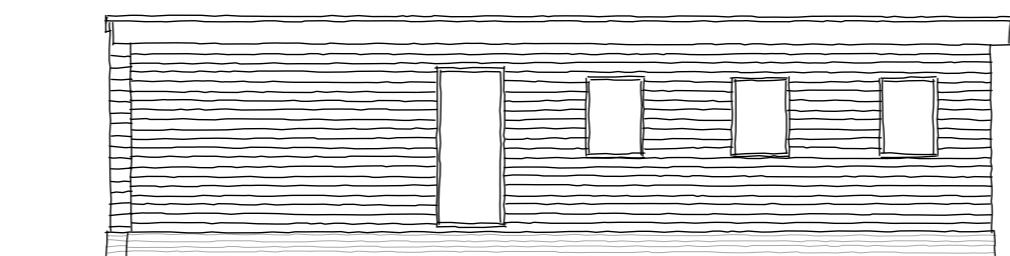


REAR ELEVATION - BUILDING 1

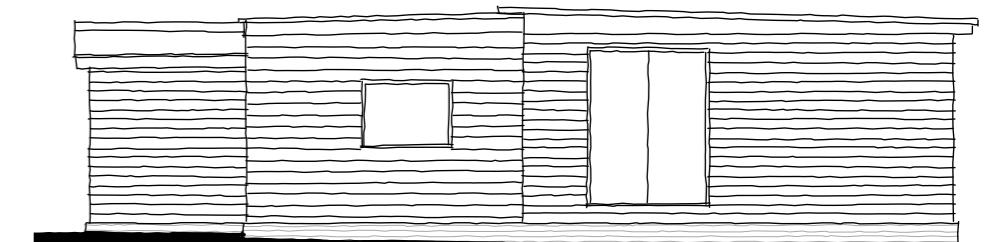


SIDE ELEVATION - BUILDING 1

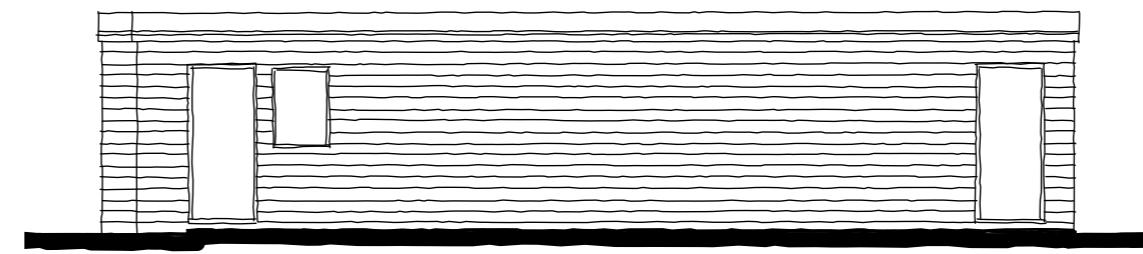


FRONT ELEVATION - BUILDING 2

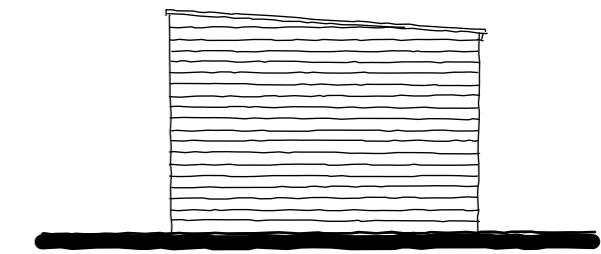


SIDE ELEVATION - BUILDING 2

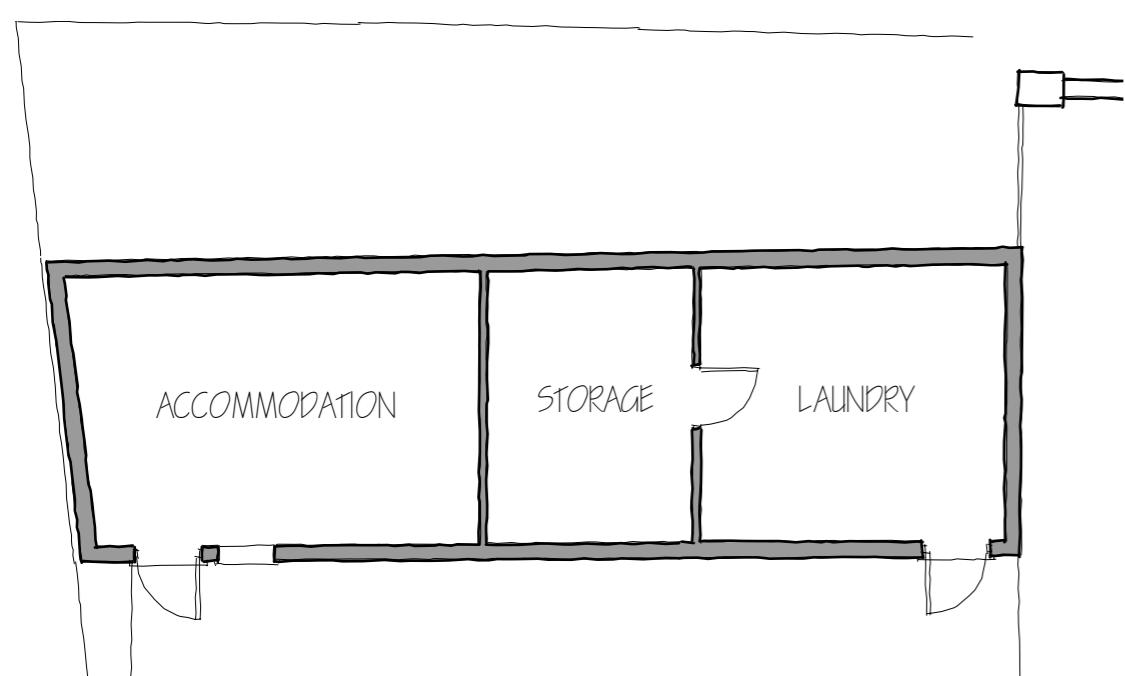

FLOOR PLAN - BUILDING 2

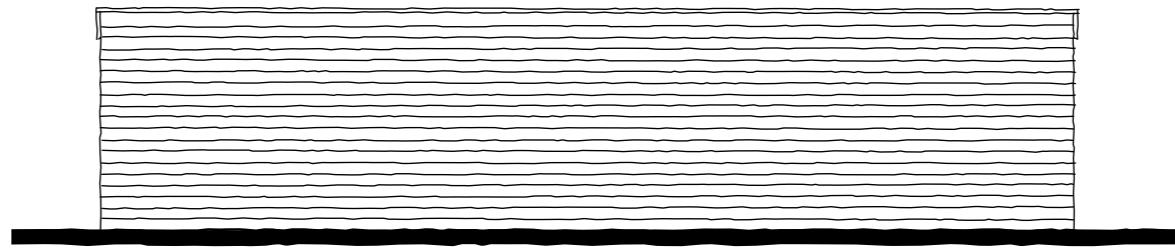

REAR ELEVATION - BUILDING 2

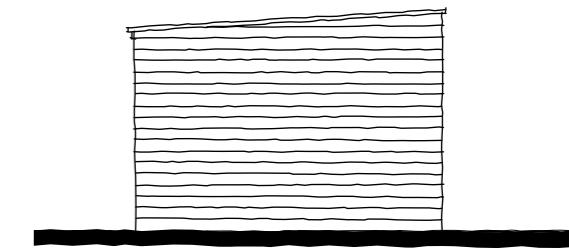

SIDE ELEVATION - BUILDING 2



CLIENT Mr D Defazio

PROJECT Land Adjacent to 38 Benbow Waye

DRAWING AS EXISTING PLANS & ELEVATIONS

DATE Jan 24 DWG SCALE 1:100 DRAWN TB DWG No. 155/200 REV

1:100 scale Bar

This Drawing has been produced for printing onto A3 size paper,



VERIFY ALL DIMENSIONS BEFORE SETTING OUT, COMMENCING WORK OR PRODUCTION OF FABRICATION DRAWINGS. REPORT ANY DISCREPANCIES TO THE SITE SUPERVISOR IMMEDIATELY. ©