





from approval ref. 55893/APP/2005/2974

240


from approval ref. 12799/APP/2004/3121

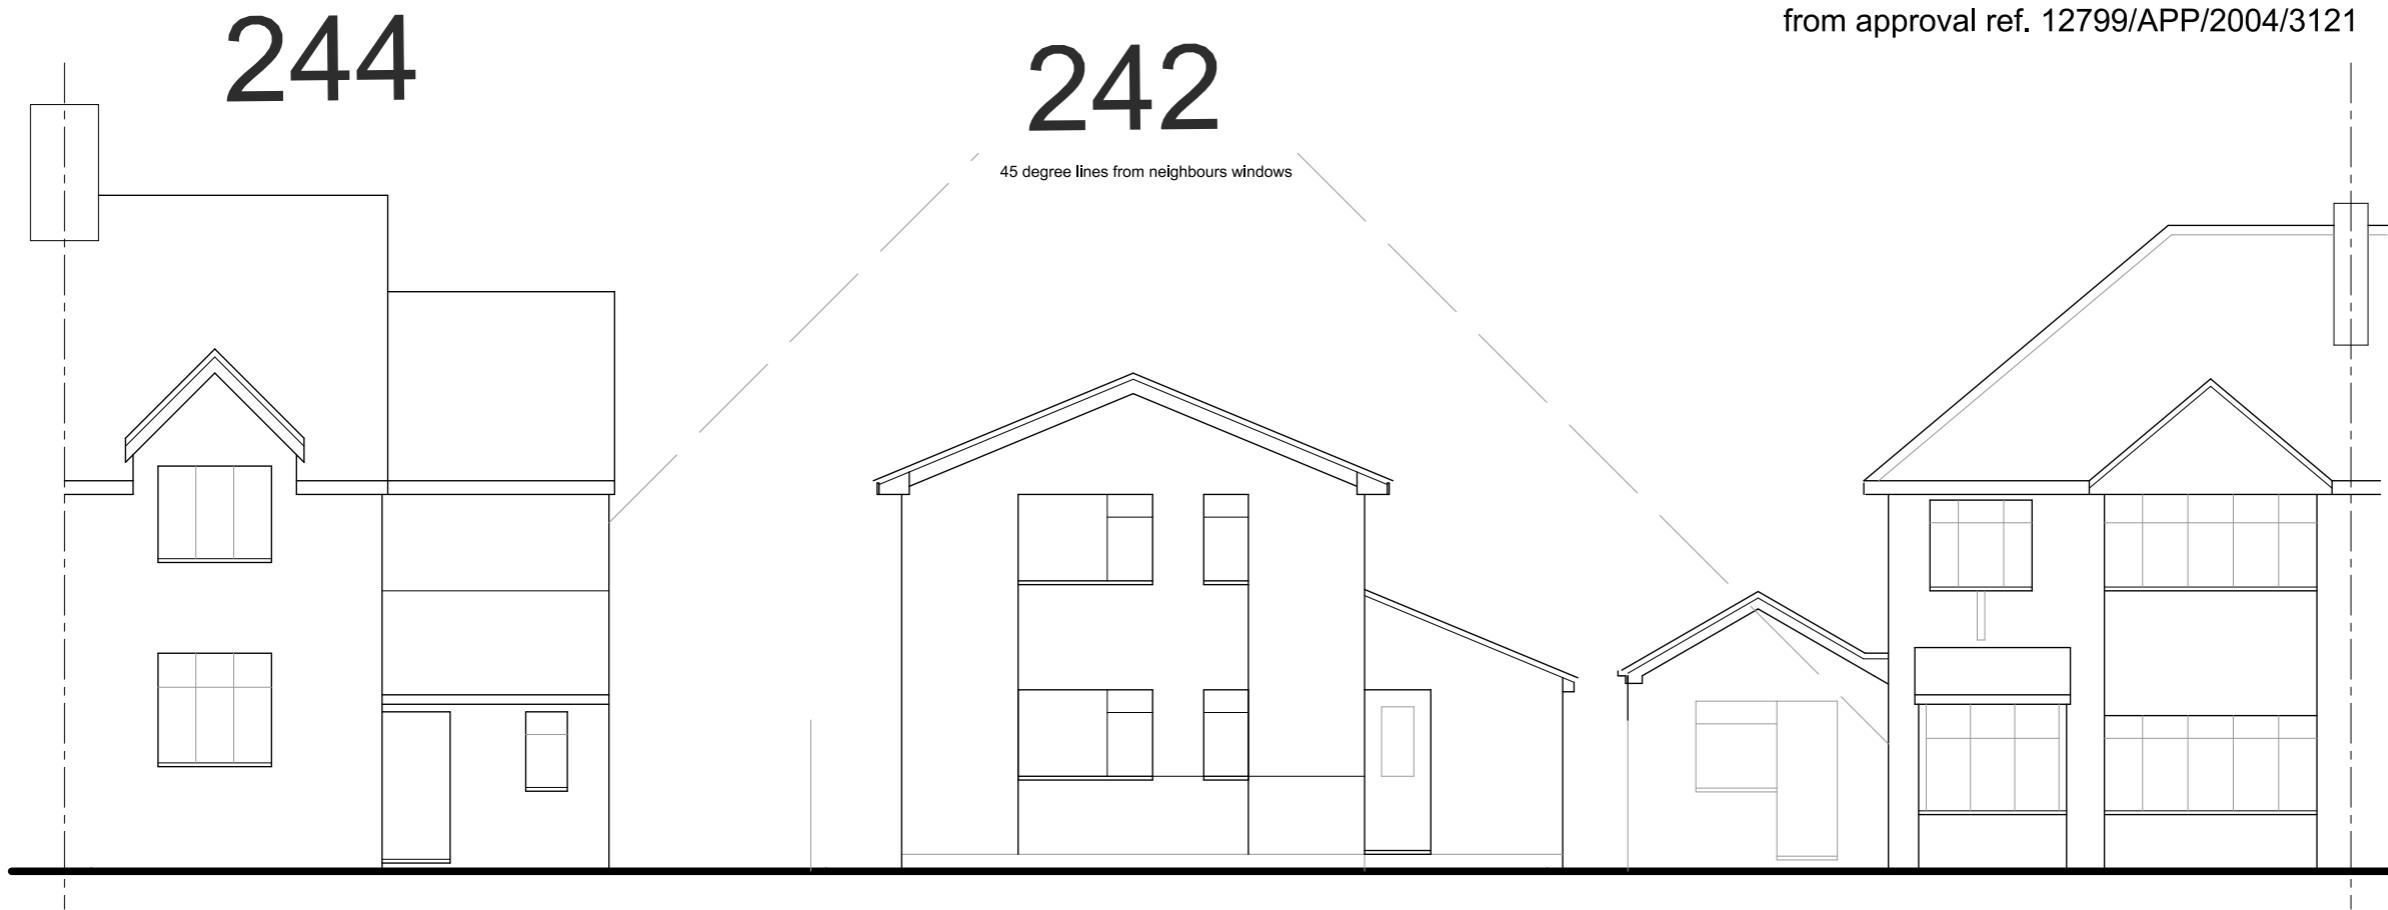


PROPOSED FRONT STREET SCENE ELEVATION

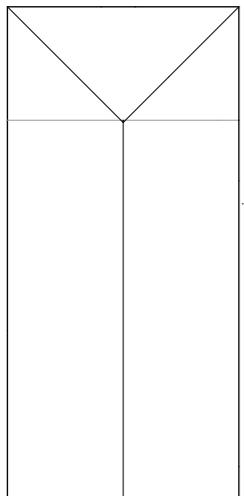

ROOF PLAN 1:200

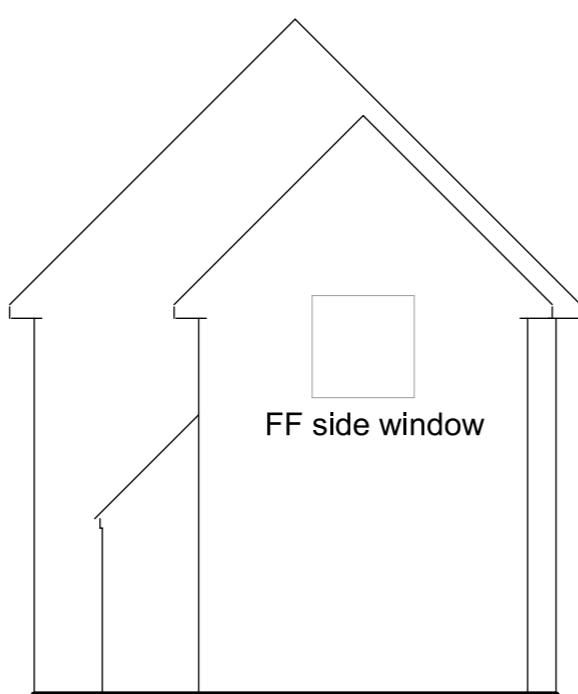

244

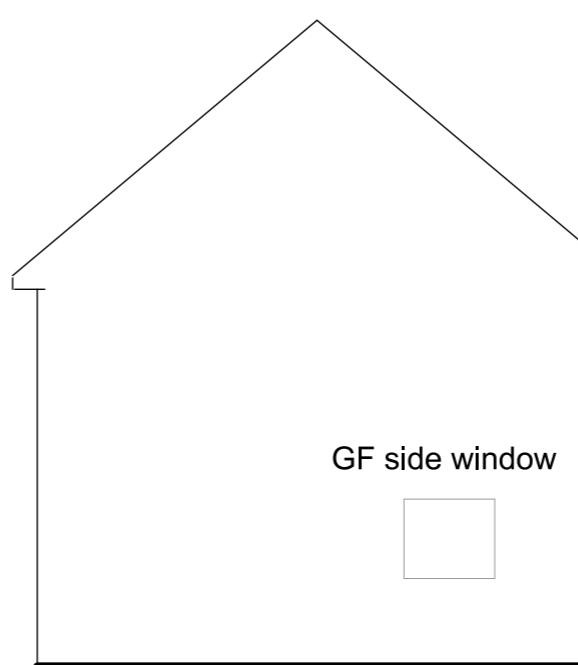

240

Revision	Description	Date
A	Planning revs	June 24
B	roof revised, roof plan added	Sept 24
C	FF Side removed Roof Plan rev	Nov 24

This drawing must not be re-issued, loaned or copied without consent of M. Baldwin ©

www.plansdesigned.co.uk	
Mark Baldwin (MRICS, MCIOB, MCIAUT)	
CHARTERED SURVEYING & ARCHITECTURAL CONSULTANT	
Telephone : 01895 254456	
Client: Mr. & Mrs. M. Naseem.	
Project: 242 LONG LANE, HILLINGDON UB10 9PB.	
Description: PROPOSED STREET SCENE ELEV.	
Scale: 1:100@A3	Date: May 24
Project No: MB / 4167 / 4	Rev. C