



NOTES:


- All dimensions are in mm unless noted otherwise.
- the materials used will be similar to those of the existing dwelling house.

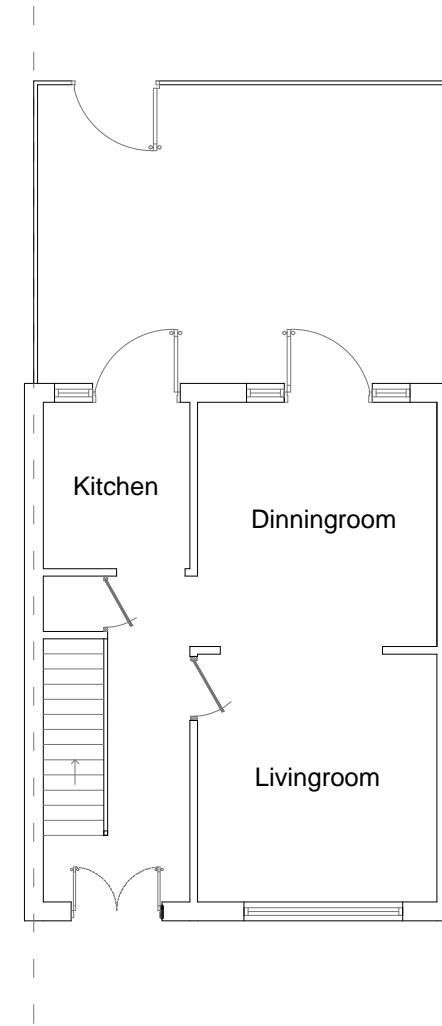

EXISTING GROUND FLOOR
scale 1:100

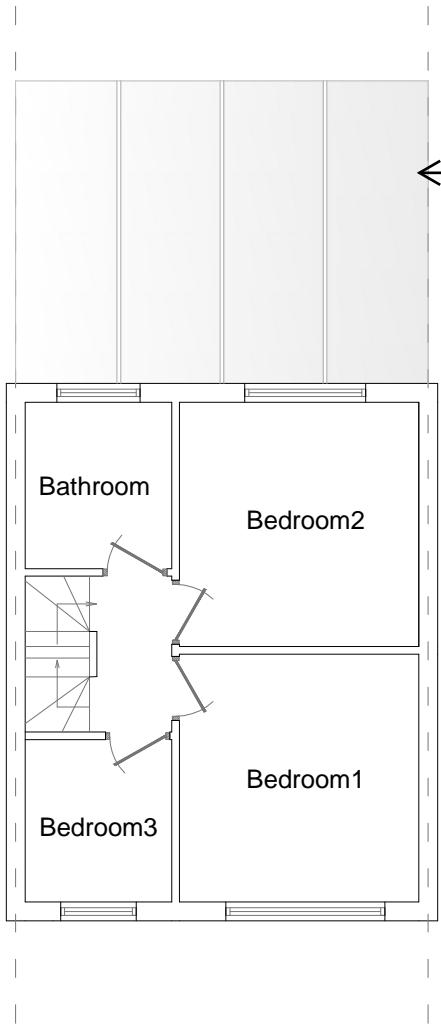

EXISTING FIRST FLOOR
scale 1:100

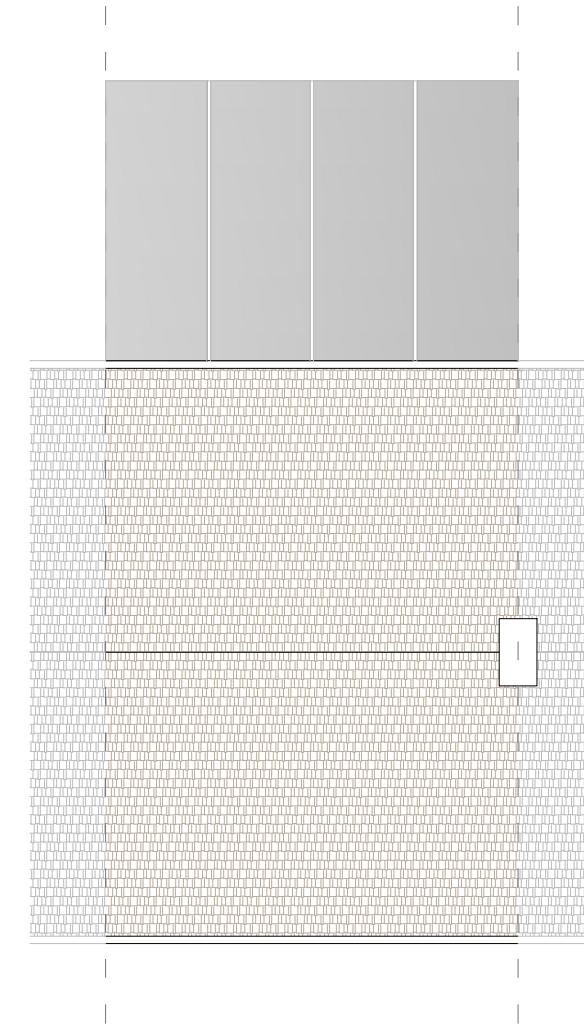


EXISTING ROOF FLOOR
scale 1:100

SCALE BAR 1:100
0 2.5 5m

A	First Issue	28/03/2024
Version	Amendment	Checked /Approved and date
	client name Manish Sabhi	
	Address 76 Botwell Road-Hayes-UB3 2AE	
Purpose Permitted development	Drawing Title Existing plan	
Scale (at A3 size) As shown	Telephone 07434 658624	Drawing Number 030102-EX002
		Version B

NOTES:

1. All dimensions are in mm unless noted otherwise.
2. the materials used will be similar to those of the existing dwelling house.

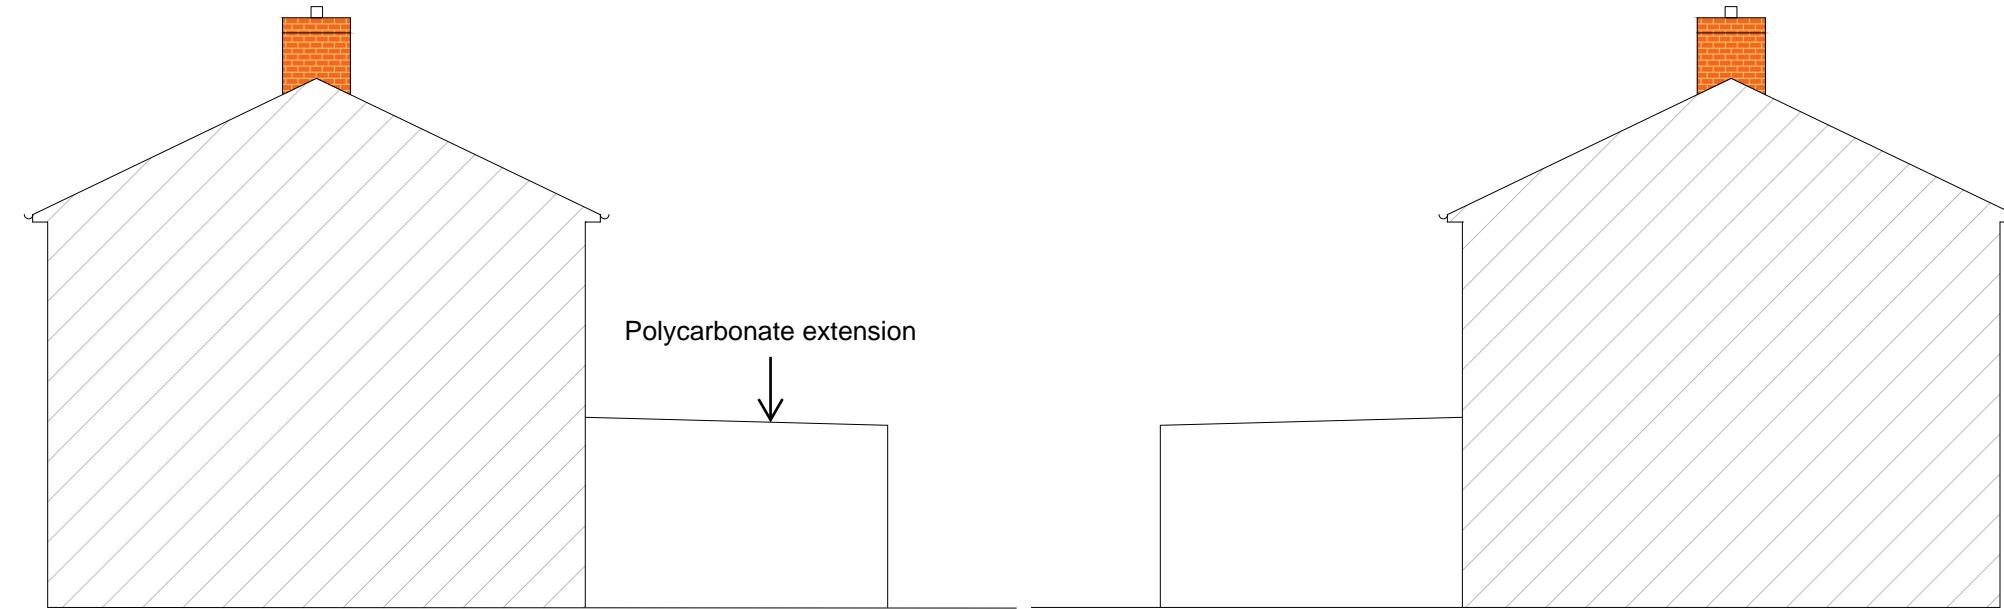

EXISTING SIDE ELEVATION (1)
scale 1:100

EXISTING SIDE ELEVATION (2)
scale 1:100

SCALE BAR 1:100
0 2.5 5m

A	First Issue	28/03/2024
Version	Amendment	Checked /Approved and date
	client name Manish Sabhi	
Purpose Permitted development	Address 76 Botwell Road-Hayes-UB3 2AE	
Scale (at A3 size) As shown	Drawing Title Existing Elevation	
	Telephone 07434 658624	Drawing Number 030102-EX003
		Version B

NOTES:

1. All dimensions are in mm unless noted otherwise.
2. the materials used will be similar to those of the existing dwelling house.



EXISTING FRONT ELEVATION
scale 1:100




EXISTING REAR ELEVATION
scale 1:100

SCALE BAR 1:100
0 2.5 5m


A	First Issue	28/03/2024
Version	Amendment	Checked /Approved and date
	client name Manish Sabhi	
	Address 76 Botwell Road-Hayes-UB3 2AE	
Purpose Permitted development	Drawing Title Existing Elevation	
Scale (at A3 size) As shown	Telephone 07434 658624	Drawing Number 030102-EX004
		Version B

NOTES:


- All dimensions are in mm unless noted otherwise.
- the materials used will be similar to those of the existing dwelling house.

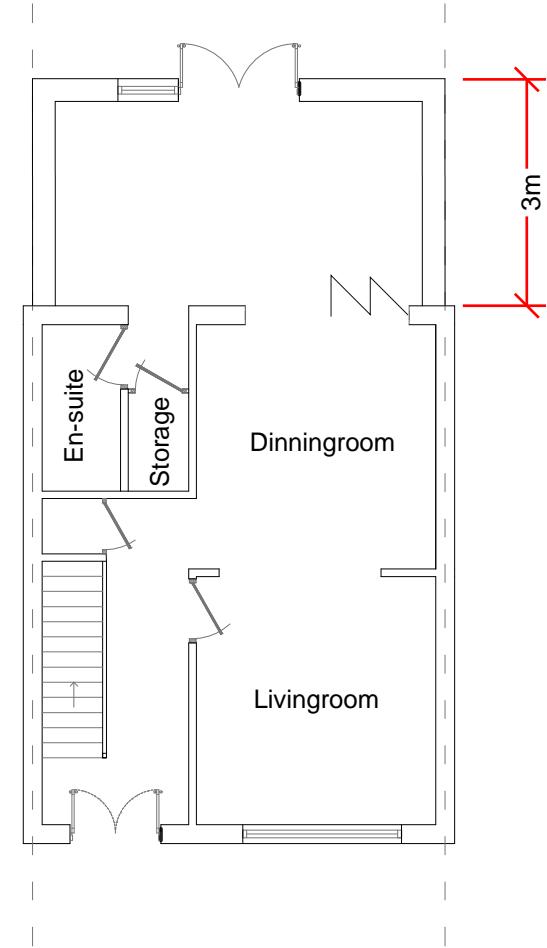

PROPOSED GROUND FLOOR
scale 1:100

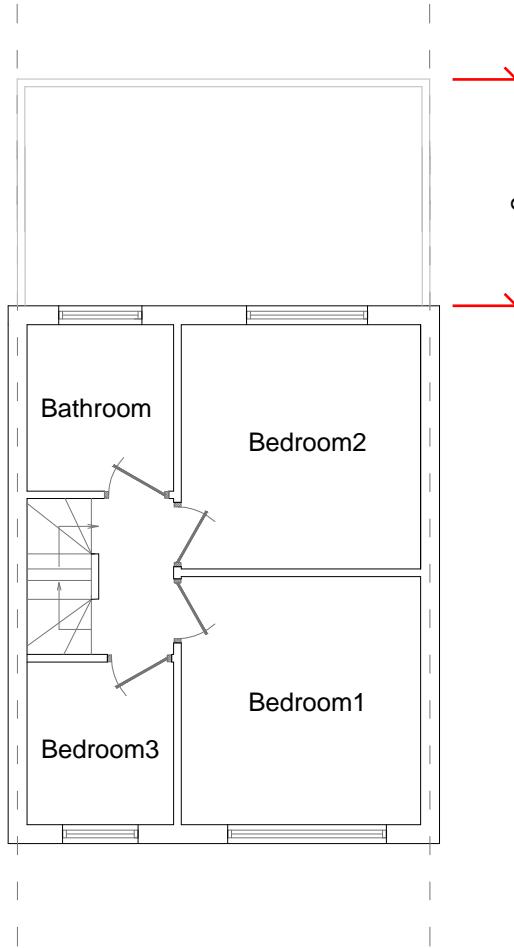

PROPOSED LOFT FLOOR
scale 1:100

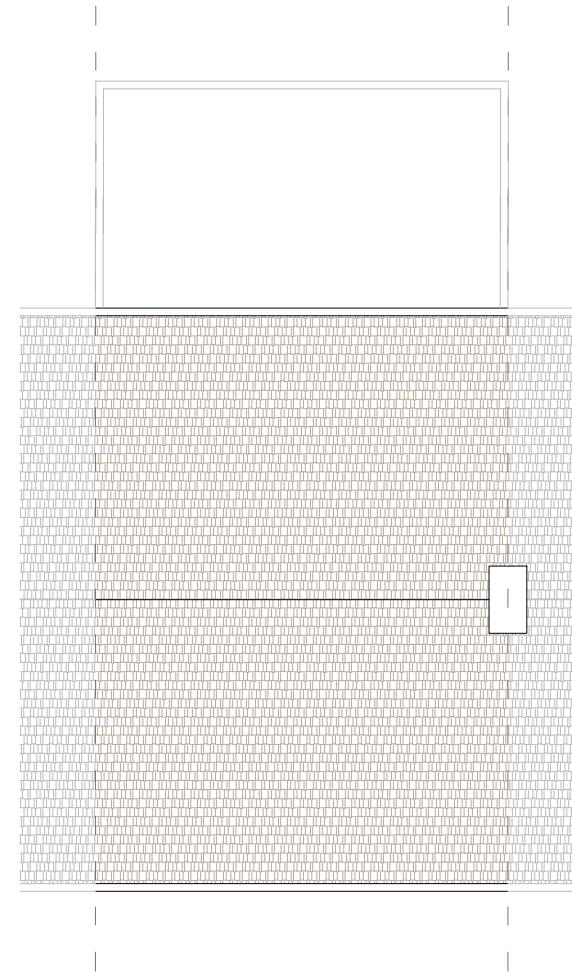

PROPOSED ROOF FLOOR
scale 1:100

SCALE BAR 1:100
0 2.5 5m

A	First Issue	28/03/2024
Version	Amendment	Checked /Approved and date
	client name Manish Sabhi	
	Address 76 Botwell Road-Hayes-UB3 2AE	
Purpose Permitted development	Drawing Title Proposed plan	
Scale (at A3 size) As shown	Telephone 07434 658624	Drawing Number 030102-PR001
		Version C

NOTES:

1. All dimensions are in mm unless noted otherwise.
2. the materials used will be similar to those of the existing dwelling house.



PROPOSED SIDE ELEVATION (1)
scale 1:100



PROPOSED SIDE ELEVATION (2)
scale 1:100

A	First Issue	28/03/2024
Version	Amendment	Checked /Approved and date
		
client name Manish Sabhi		
Address 76 Botwell Road-Hayes-UB3 2AE		
Purpose Permitted development	Drawing Title Proposed Elevation	
Scale (at A3 size) As shown	Telephone 07434 658624	Drawing Number 030102-PR002
		Version C

SCALE BAR 1:100


0 2.5 5m

NOTES:

1. All dimensions are in mm unless noted otherwise.
2. the materials used will be similar to those of the existing dwelling house.



PROPOSED FRONT ELEVATION
scale 1:100

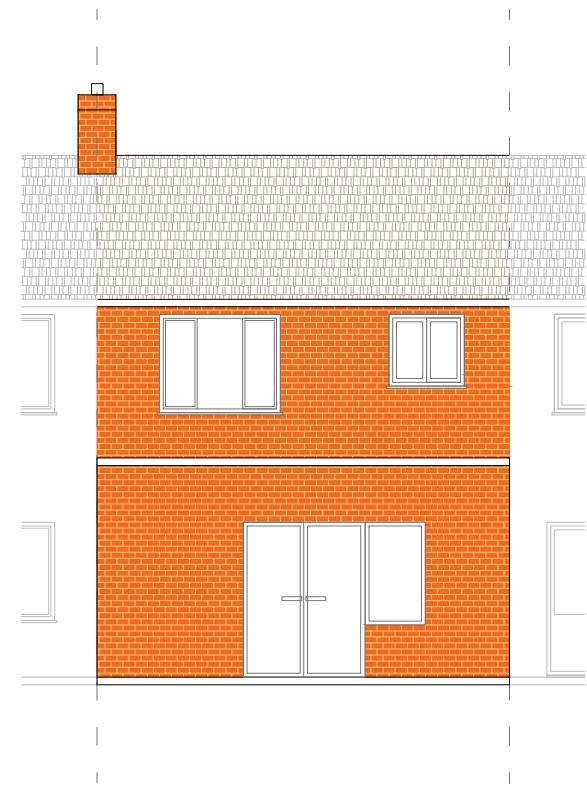

PROPOSED REAR ELEVATION
scale 1:100

SCALE BAR 1:100
0 2.5 5m

A	First Issue	28/03/2024
Version	Amendment	Checked /Approved and date
	client name Manish Sabhi	
Purpose Permitted development	Drawing Title Proposed Elevation	
Scale (at A3 size) As shown	Telephone 07434 658624	Drawing Number 030102-PR003
		Version B