




NOTES:
1. All dimensions are in mm unless noted otherwise.

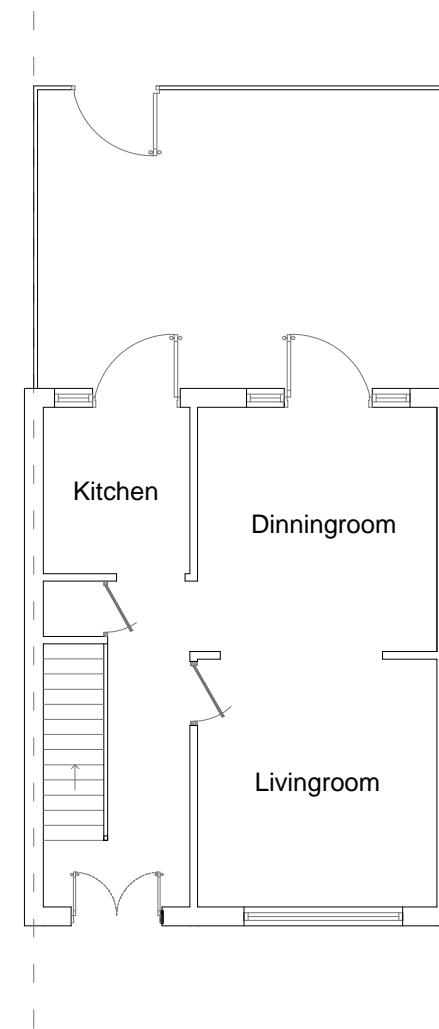

EXISTING GROUND FLOOR
scale 1:100

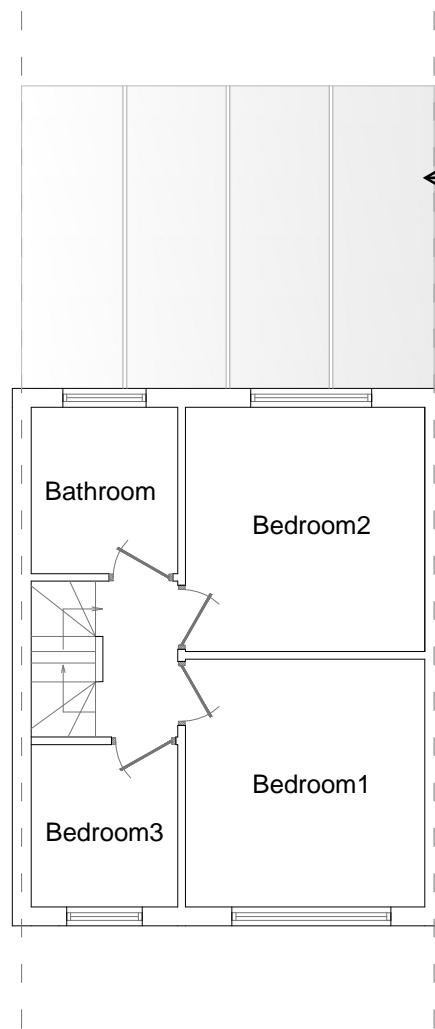

EXISTING FIRST FLOOR
scale 1:100

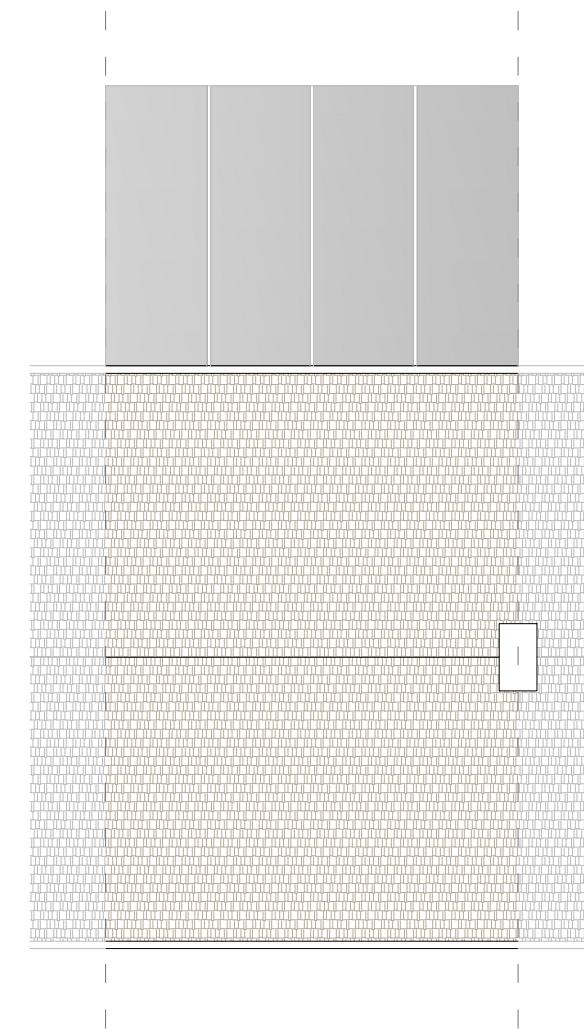


EXISTING ROOF FLOOR
scale 1:100

SCALE BAR 1:100
0 2.5 5m

A	First Issue	28/03/2024
Version	Amendment	Checked /Approved and date
	client name Manish Sabhi	
	Address 76 Botwell Road-Hayes-UB3 2AE	
Purpose Permitted development	Drawing Title Existing plan	
Scale (at A3 size) As shown	Telephone 07434 658624	Drawing Number 030102-EX002
		Version A

NOTES:
1. All dimensions are in mm unless noted otherwise.

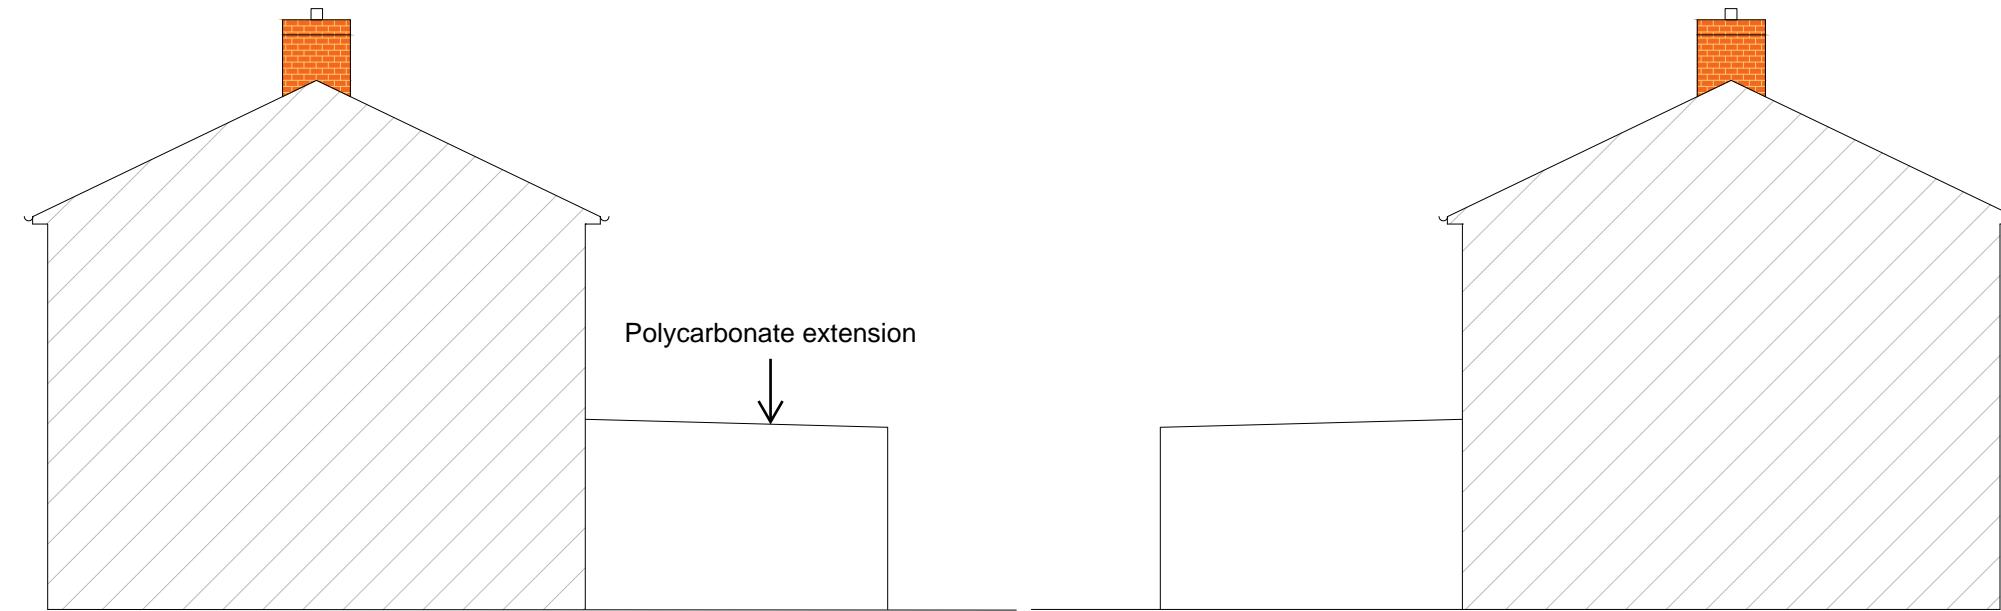

EXISTING SIDE ELEVATION (1)

scale 1:100

EXISTING SIDE ELEVATION (2)

scale 1:100



A	First Issue	28/03/2024
Version	Amendment	Checked /Approved and date
	client name Manish Sabhi	
Address 76 Botwell Road-Hayes-UB3 2AE		
Purpose Permitted development	Drawing Title	Existing Elevation
Scale (at A3 size) As shown	Telephone 07434 658624	Drawing Number 030102-EX003
		Version A

NOTES:
1. All dimensions are in mm unless noted otherwise.



EXISTING FRONT ELEVATION
scale 1:100




EXISTING REAR ELEVATION
scale 1:100

SCALE BAR 1:100
0 2.5 5m


A	First Issue	28/03/2024
Version	Amendment	Checked /Approved and date
	client name Manish Sabhi	
	Address 76 Botwell Road-Hayes-UB3 2AE	
Purpose Permitted development	Drawing Title Existing Elevation	
Scale (at A3 size) As shown	Telephone 07434 658624	Drawing Number 030102-EX004
		Version A

NOTES:
1. All dimensions are in mm unless noted otherwise.

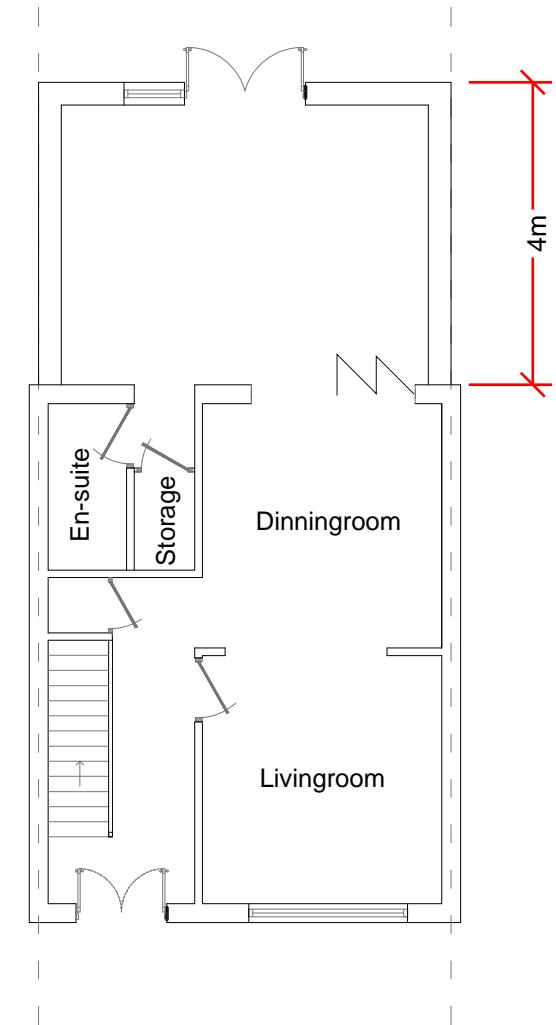


PROPOSED GROUND FLOOR

scale 1:100

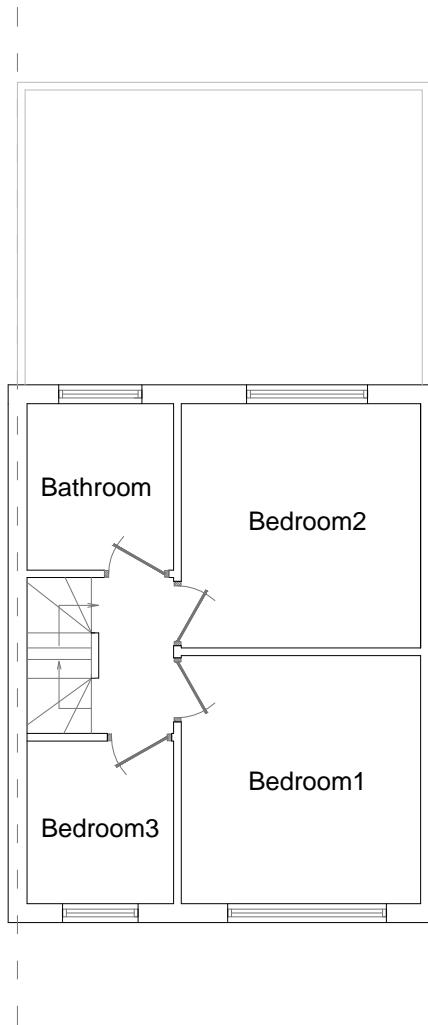

PROPOSED LOFT FLOOR

scale 1:100

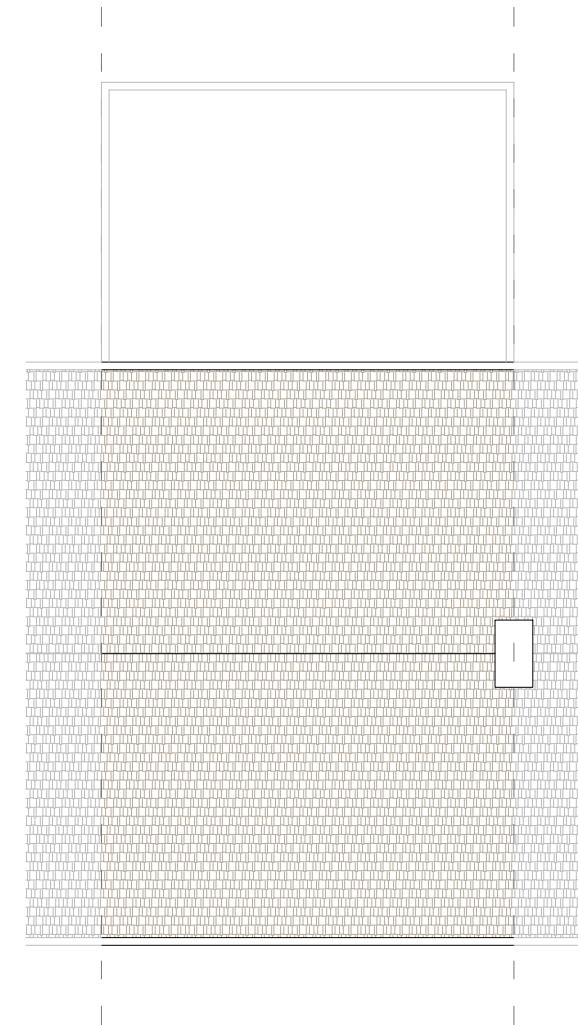

PROPOSED ROOF FLOOR


scale 1:100

SCALE BAR 1:100
0 2.5 5m

A	First Issue	28/03/2024
Version	Amendment	Checked /Approved and date
	client name Manish Sabhi	
	Address 76 Botwell Road-Hayes-UB3 2AE	
Purpose Permitted development	Drawing Title Proposed plan	
Scale (at A3 size) As shown	Telephone 07434 658624	Drawing Number 030102-PR001
		Version A



NOTES:
1. All dimensions are in mm unless noted otherwise.

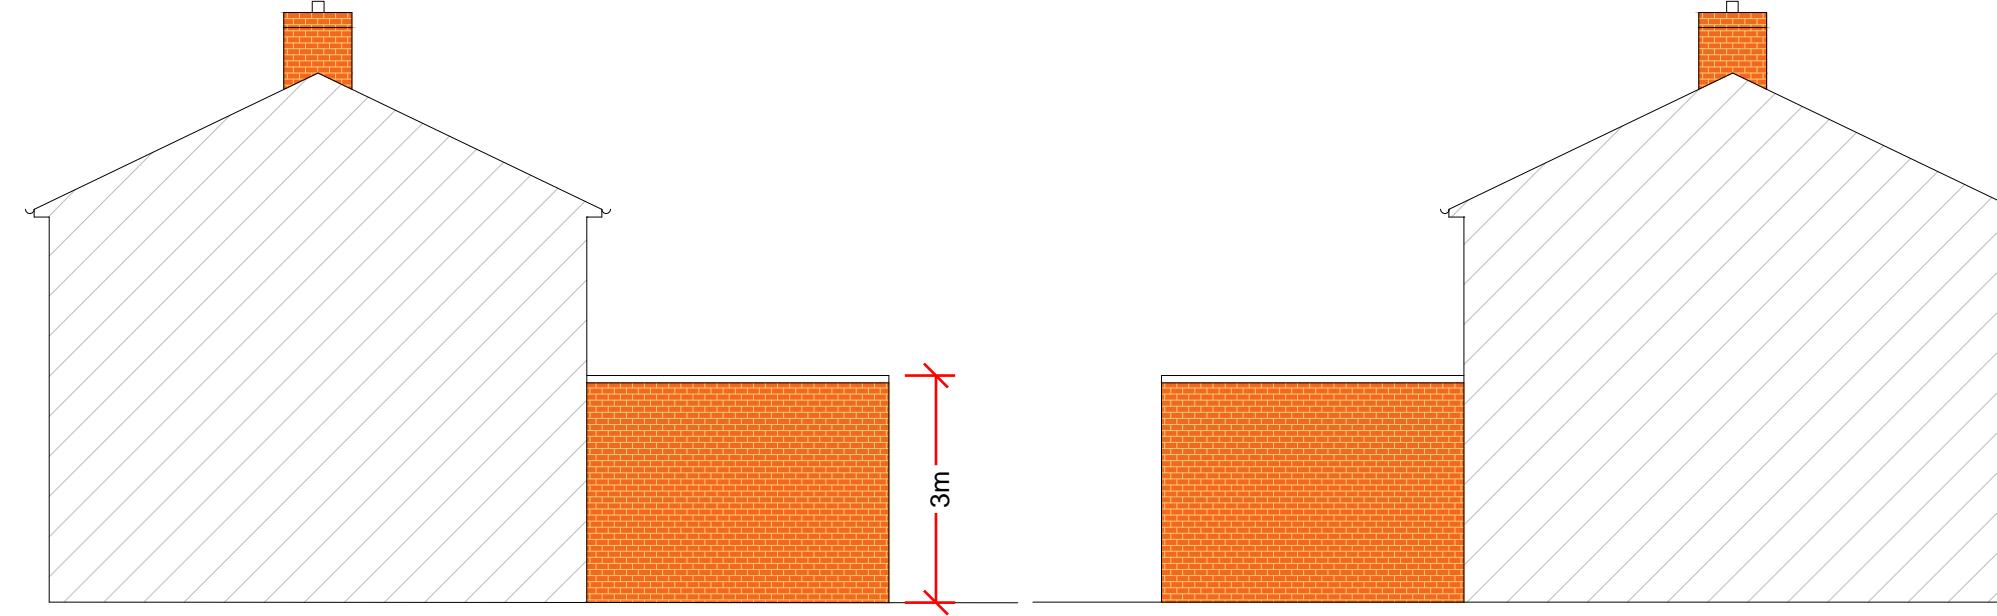

PROPOSED SIDE ELEVATION (1)
scale 1:100

PROPOSED SIDE ELEVATION (2)
scale 1:100

A	First Issue	28/03/2024
Version	Amendment	Checked /Approved and date
	client name Manish Sabhi	
	Address 76 Botwell Road-Hayes-UB3 2AE	
Purpose Permitted development	Drawing Title Proposed Elevation	
Scale (at A3 size) As shown	Telephone 07434 658624	Drawing Number 030102-PR002
		Version A

SCALE BAR 1:100
0 2.5 5m

NOTES:
1. All dimensions are in mm unless noted otherwise.



PROPOSED FRONT ELEVATION
scale 1:100



PROPOSED REAR ELEVATION
scale 1:100

A	First Issue	28/03/2024
Version	Amendment	Checked /Approved and date
		client name Manish Sabhi
Address 76 Botwell Road-Hayes-UB3 2AE		
Purpose Permitted development	Drawing Title Proposed Elevation	
Scale (at A3 size) As shown	Telephone 07434 658624	Drawing Number 030102-PR003
		Version A

SCALE BAR 1:100

0 2.5 5m