


EXISTING GROUND FLOOR PLAN

EXISTING FIRST FLOOR PLAN


Nigel Fallon, B.Sc. (Hons) MBE 07768-408525
Planning & Development Consultant, Building Engineer.
164 Japonica Lane,
Willen Park,
Milton Keynes, MK15 9EE. DRAWING TITLE: EXISTING FLOOR PLANS
SCALE - 1:100 DATE: 17/01/2024

ADDRESS:
73, GLEBE AVENUE,
ICKENHAM, UB10 8PE.
NO. - 01 REV:
DRG. PAPER SIZE: A3



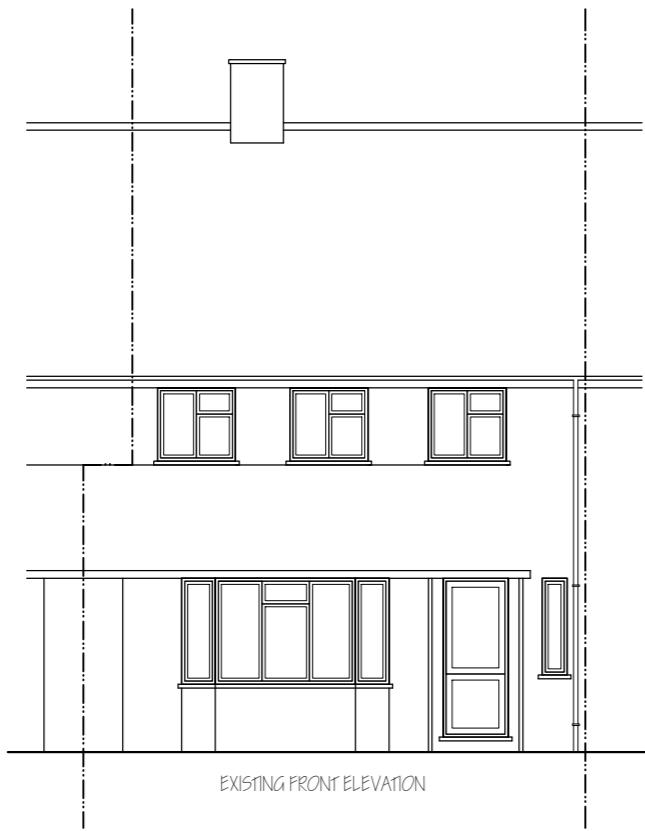

EXISTING FRONT ELEVATION

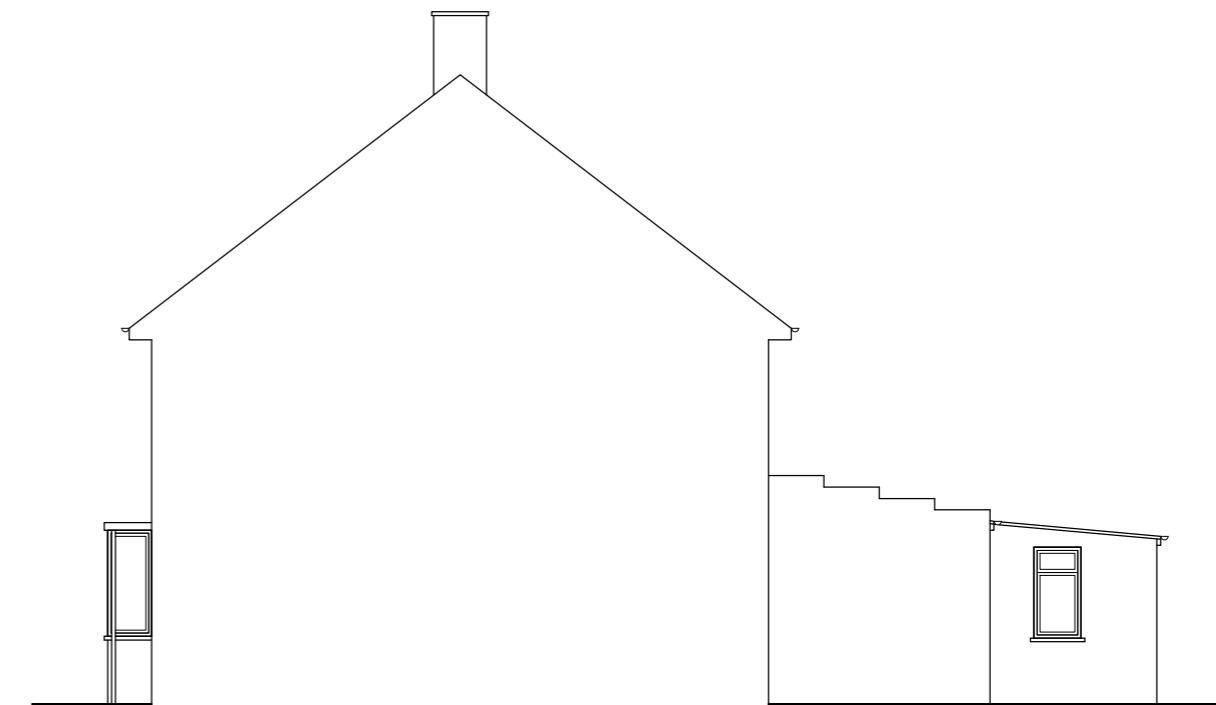


EXISTING SIDE ELEVATION


| | | |
|--|------------------|---|
| Nigel Fallon, B.Sc. (Hons) MBEng. 07768-408525 Planning & Development Consultant, Building Engineer. 164 Japonica Lane, Willen Park, Milton Keynes, MK15 9EE. | | ADDRESS: 73, GLEBE AVENUE, ICKENHAM, UB10 8PE. |
| DRAWING TITLE: EXISTING / PROPOSED ELEVATIONS | NO. - 02 | REV: |
| SCALE - 1:100 | DATE: 17/04/2024 | DRG. PAPER SIZE: A3 |

0M 1M 2M 3M 4M 5M 6M 7M 8M 9M 10M

| | | |
|---|----------------------|------------|
|  DORMER | $5.79m^2$ $5.99m$ | $34.68m^3$ |
| TOTAL = $34.68m^3$ $34.68m^3 < 40m^3$, THEREFORE IT'S P.D. | | |

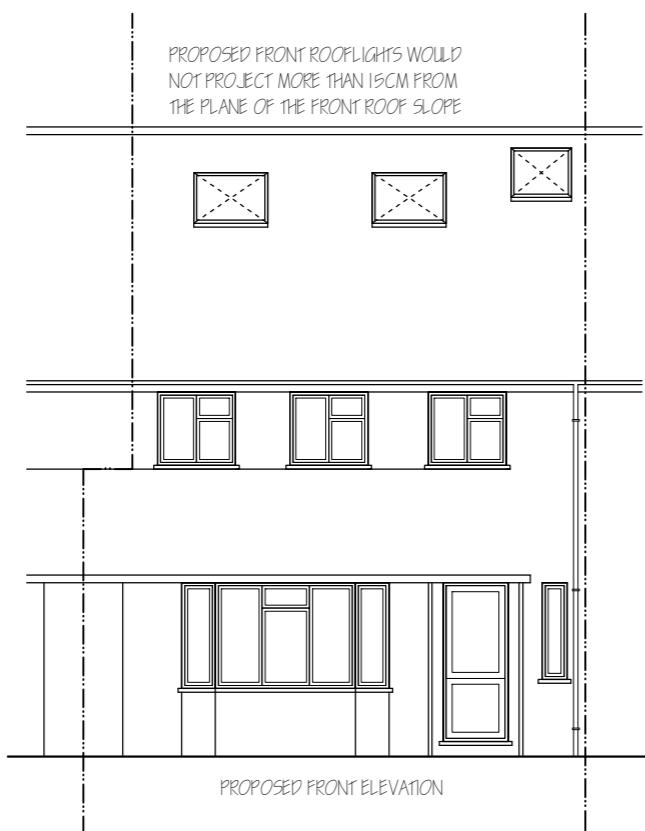


PROPOSED FRONT ELEVATION

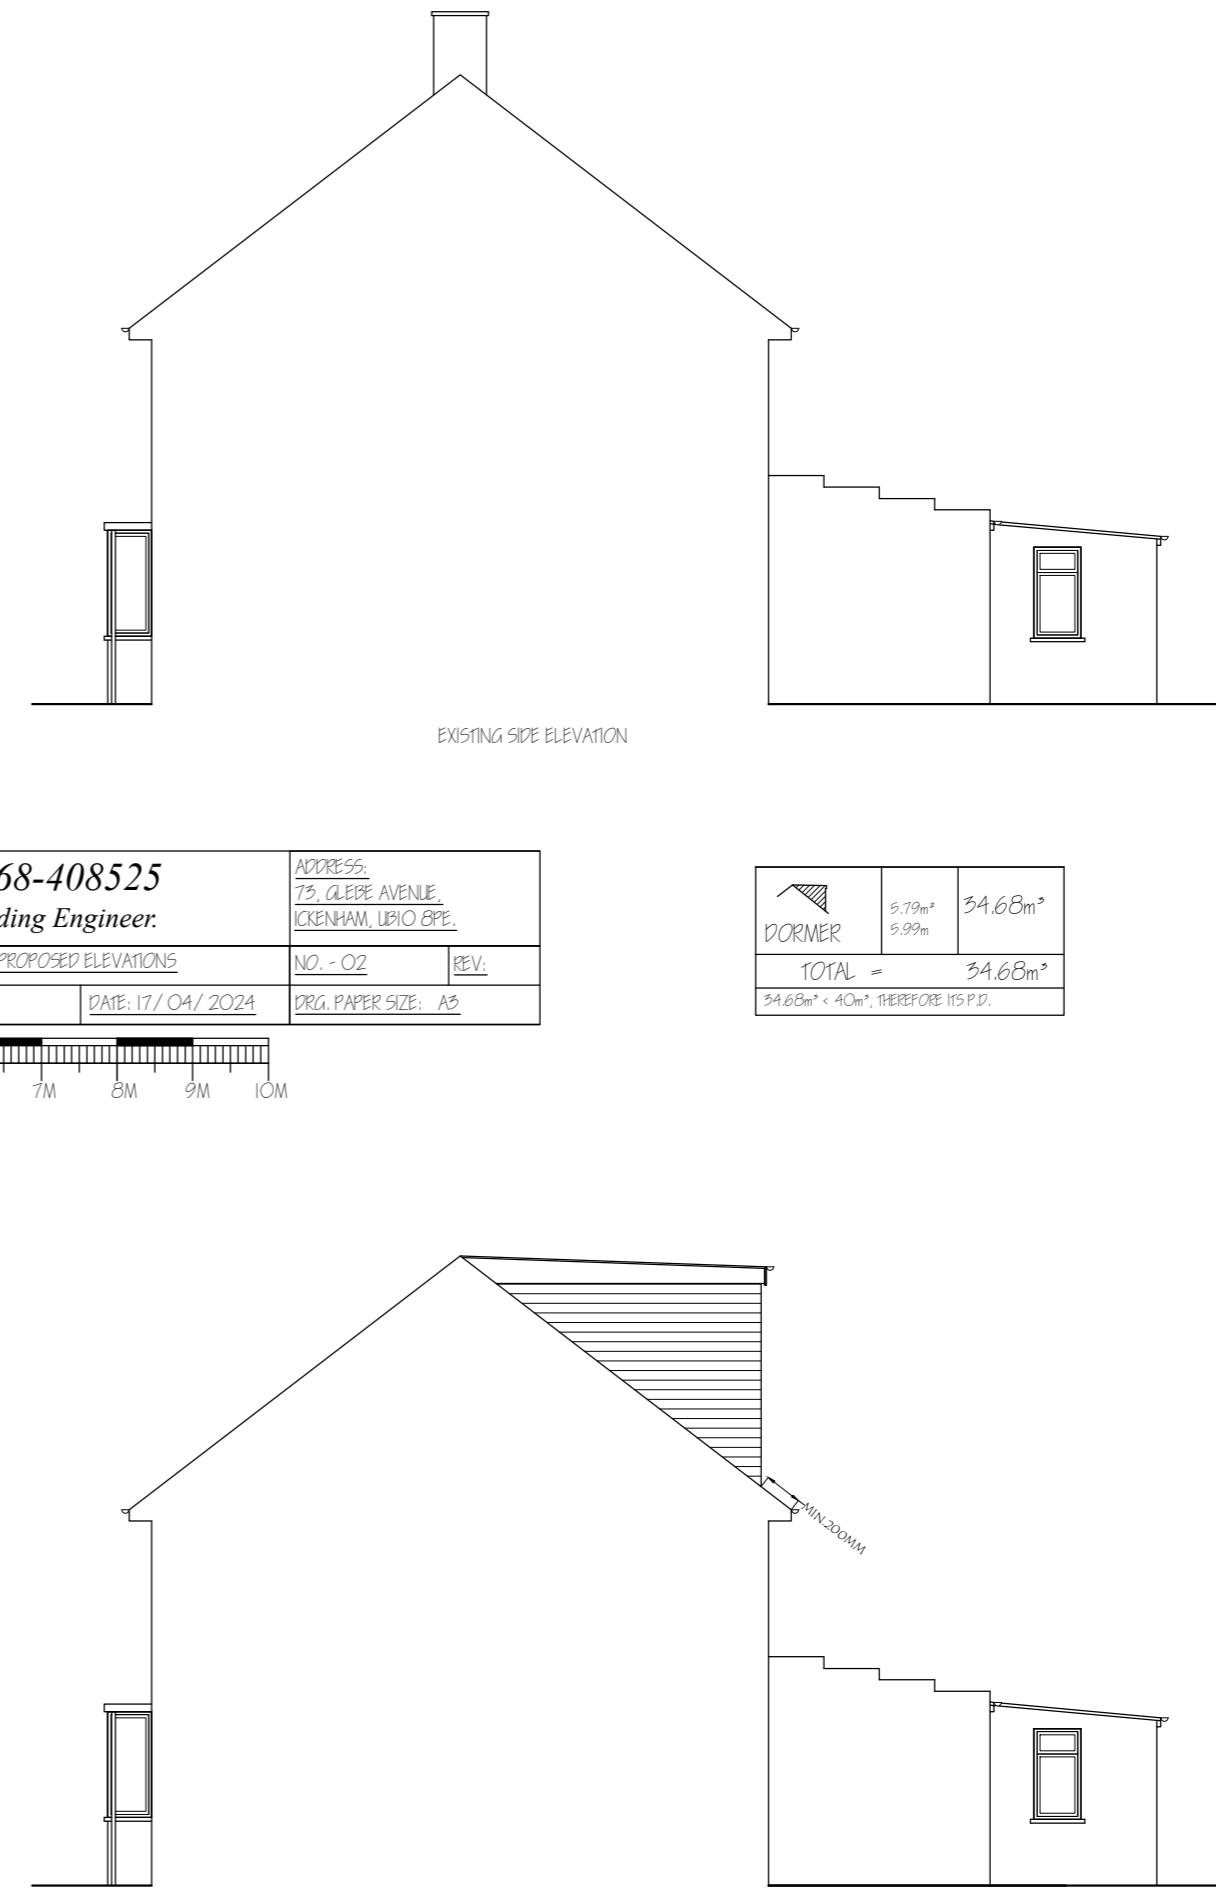


PROPOSED SIDE ELEVATION

NOTE : MATERIALS USED IN ANY EXTERIOR WORK TO BE OF A SIMILAR APPEARANCE TO THOSE USED IN THE CONSTRUCTION OF THE EXTERIOR OF THE EXISTING DWELLING HOUSE.

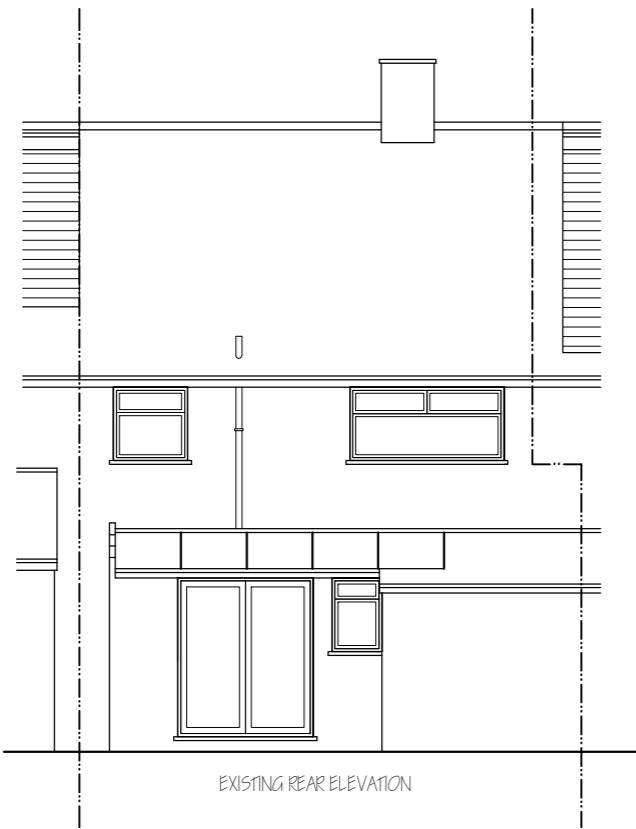

EXISTING REAR ELEVATION

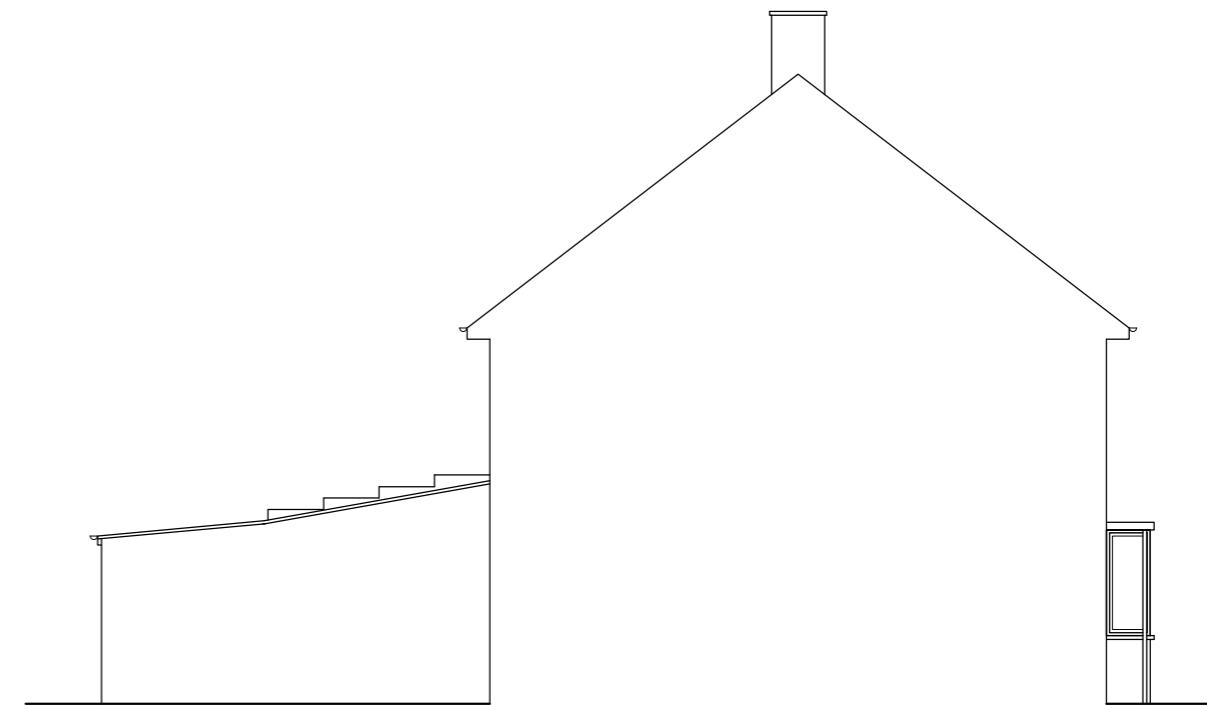


EXISTING SIDE ELEVATION

| | | |
|---|--|---|
| Nigel Fallon, B.Sc. (Hons) MBEng. 07768-408525 Planning & Development Consultant, Building Engineer. 164 Japonica Lane, Willen Park, Milton Keynes, MK15 9EE | | ADDRESS: <u>73, GLEBE AVENUE, ICKENHAM, UB10 8PE.</u> |
| | | DRAWING TITLE: EXISTING / PROPOSED ELEVATIONS |
| | | NO. - 03 REV: A |
| SCALE - 1:100 | | DATE: 17/04/2024 |
| | | DRG. PAPER SIZE: A3 |


0M 1M 2M 3M 4M 5M 6M 7M 8M 9M 10M

| | | |
|--------------|-----------------------------|---------------------------|
| | 5.79m ² 5.99m | 34.68m ² |
| TOTAL | = | 34.68m² |

34.68m² < 40m², THEREFORE ITS P.D.

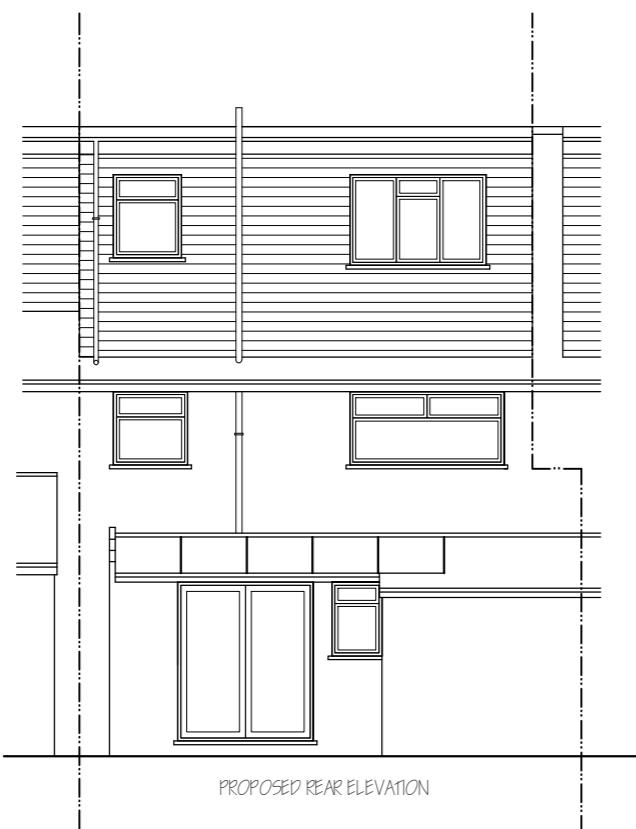


PROPOSED REAR ELEVATION

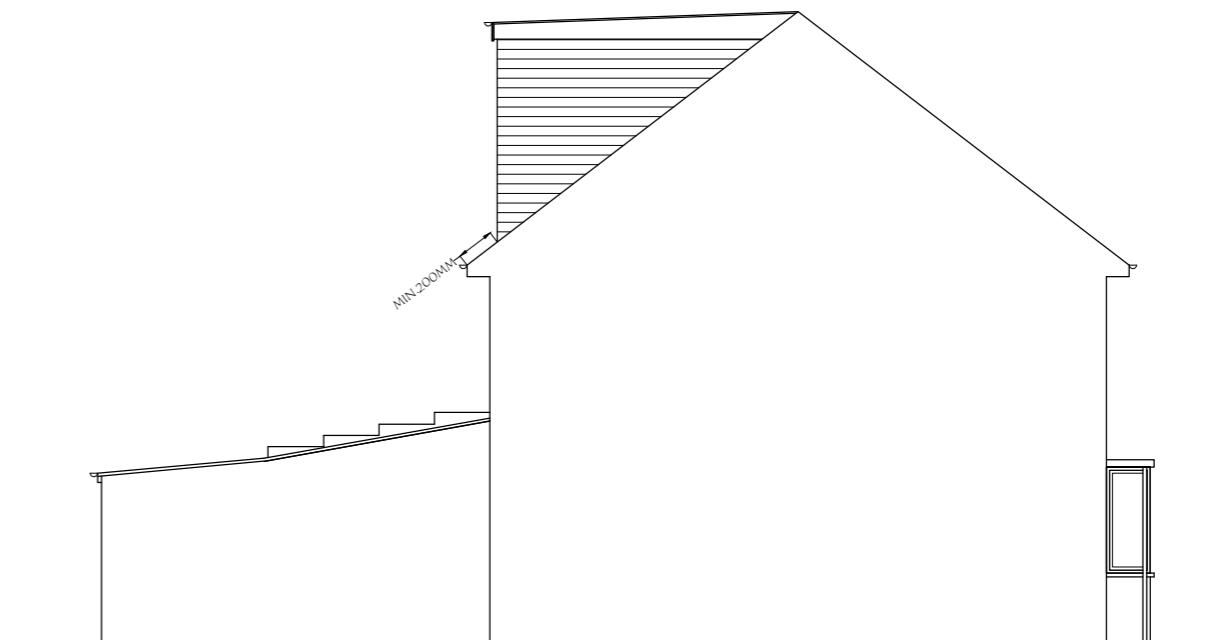

PROPOSED SIDE ELEVATION

NOTE : MATERIALS USED IN ANY EXTERIOR WORK TO BE OF A SIMILAR APPEARANCE TO THOSE USED IN THE CONSTRUCTION OF THE EXTERIOR OF THE EXISTING DWELLING HOUSE.

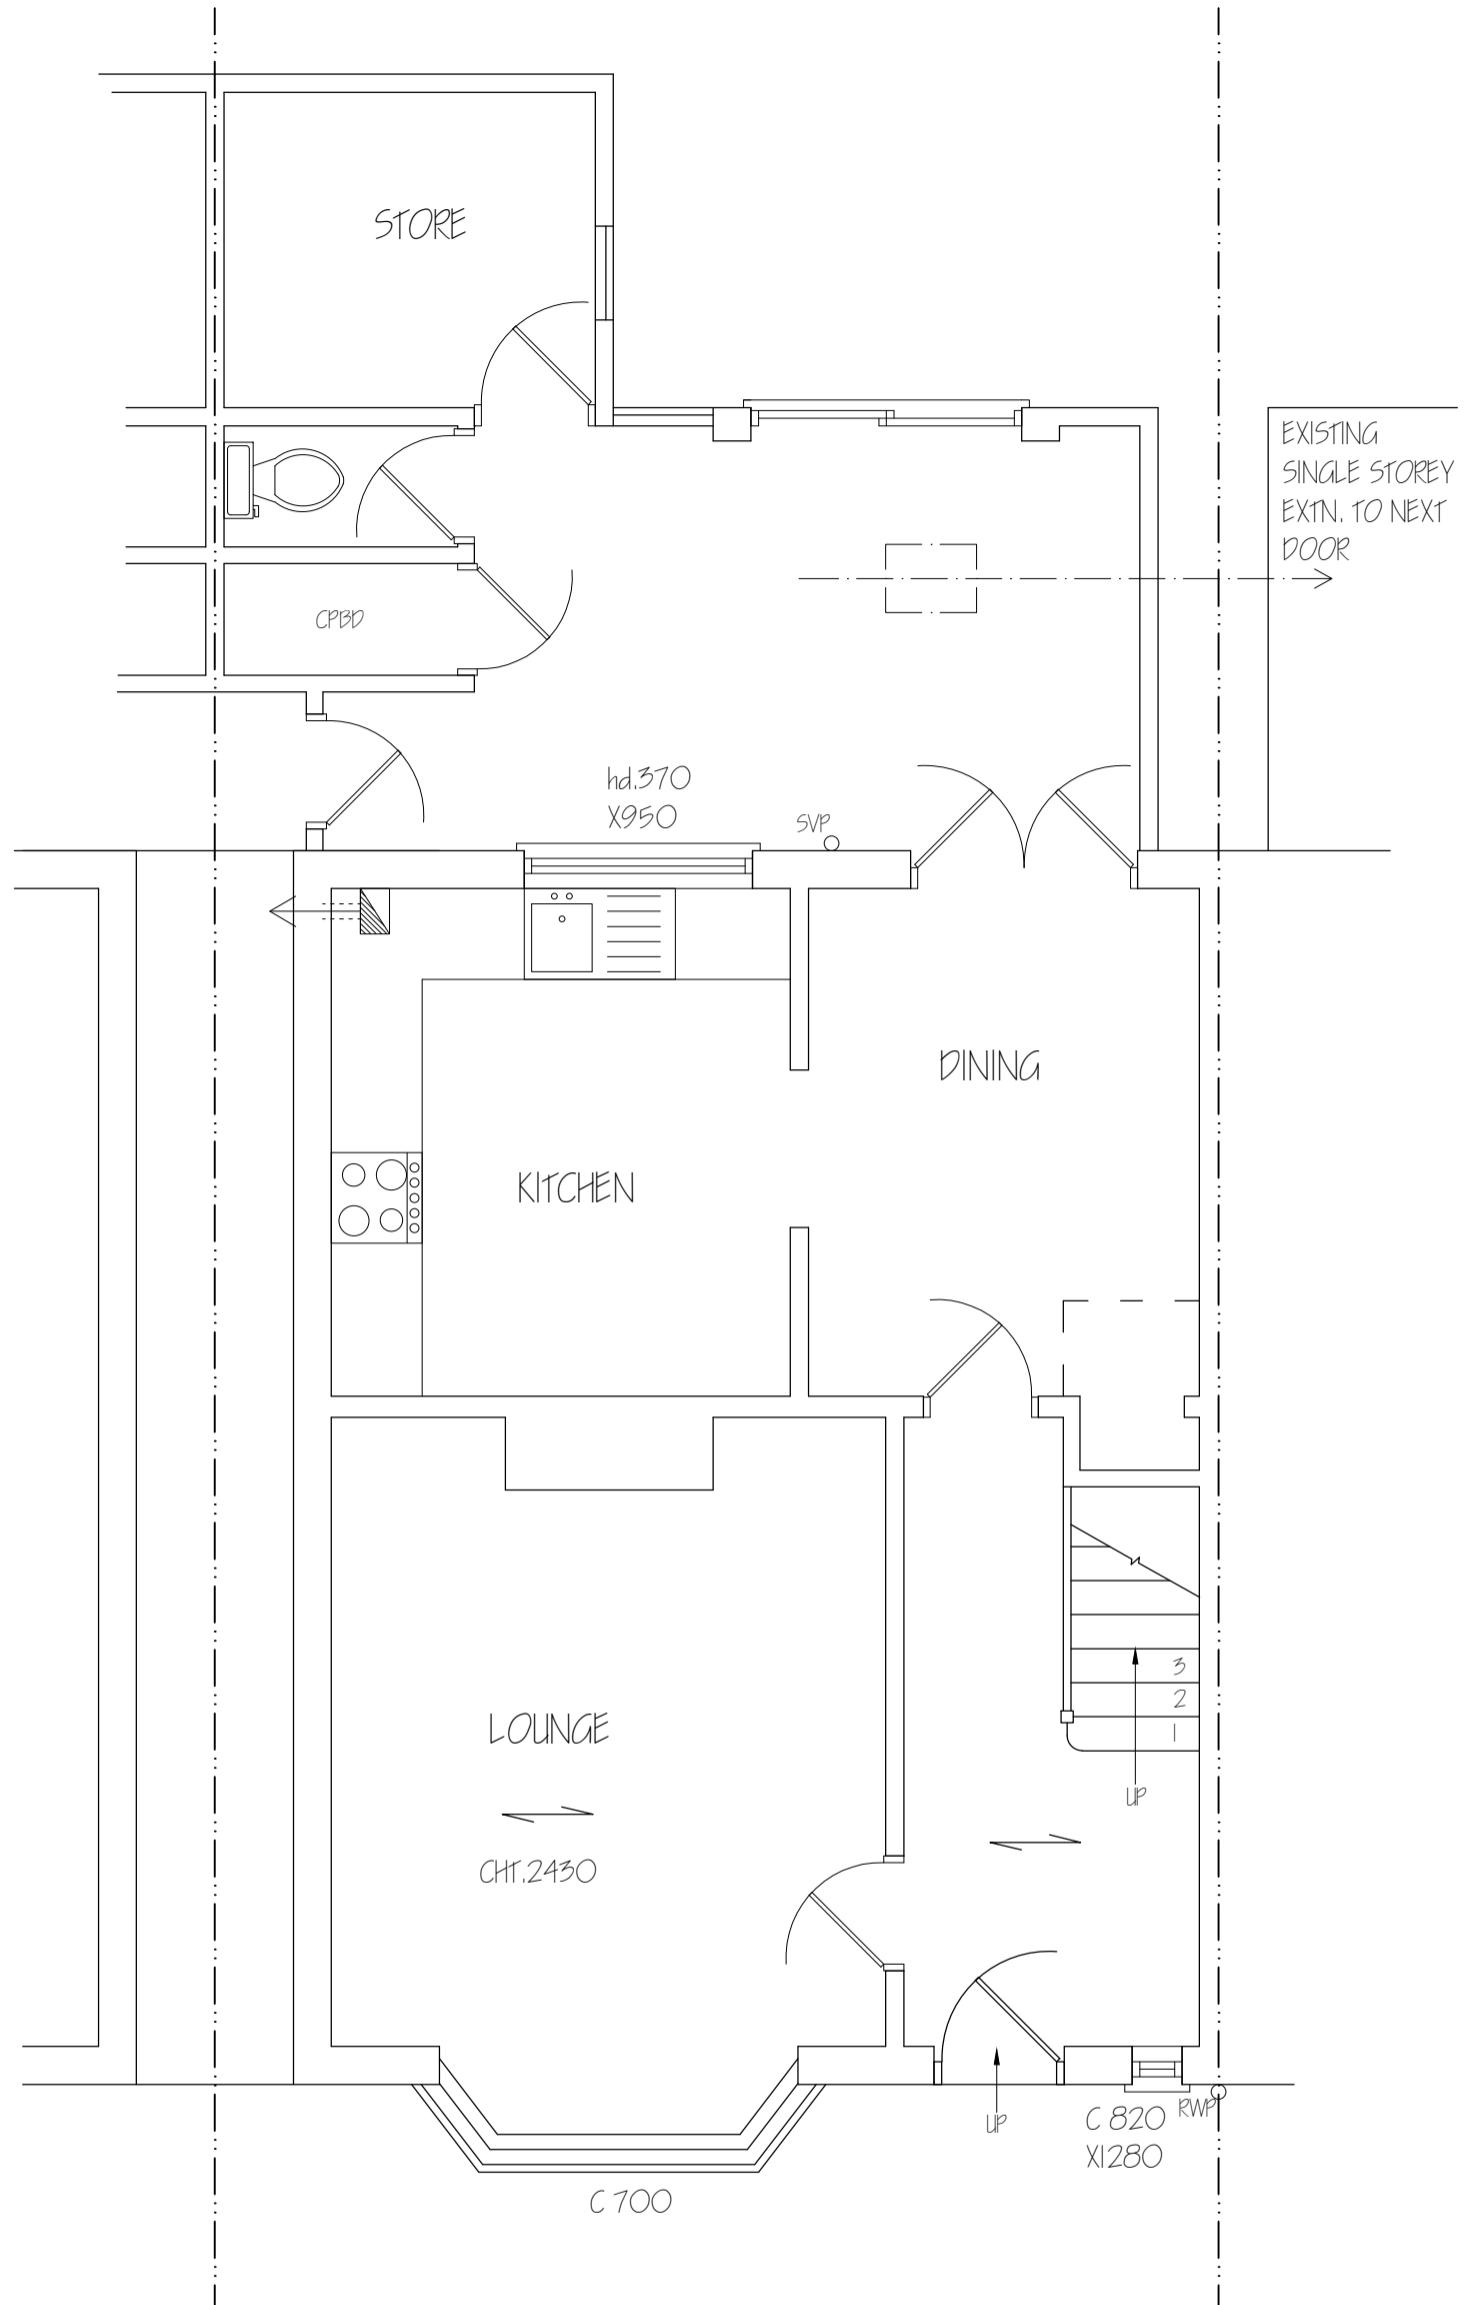

Nigel Fallon, B.Sc. (Hons) MBEEng. 07768-408525
 Planning & Development Consultant, Building Engineer.

164 Japonica Lane,
 Willen Park,
 Milton Keynes, MK15 9EE.

DRAWING TITLE: PROPOSED GROUND FLOOR PLAN

SCALE - 1: 50


DATE: 17/04/2024


ADDRESS:
 73, GLEBE AVENUE,
 ICKENHAM, UB10 8PE.

NO. - 04

REV:

DRG. PAPER SIZE: A3

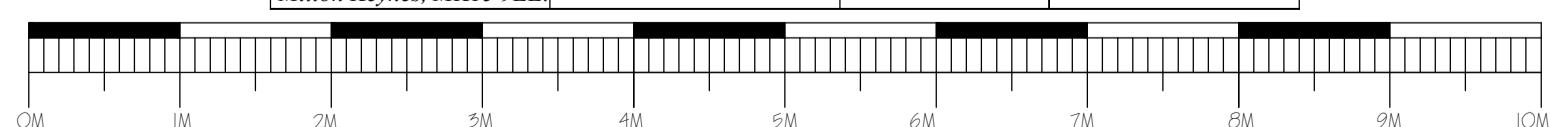

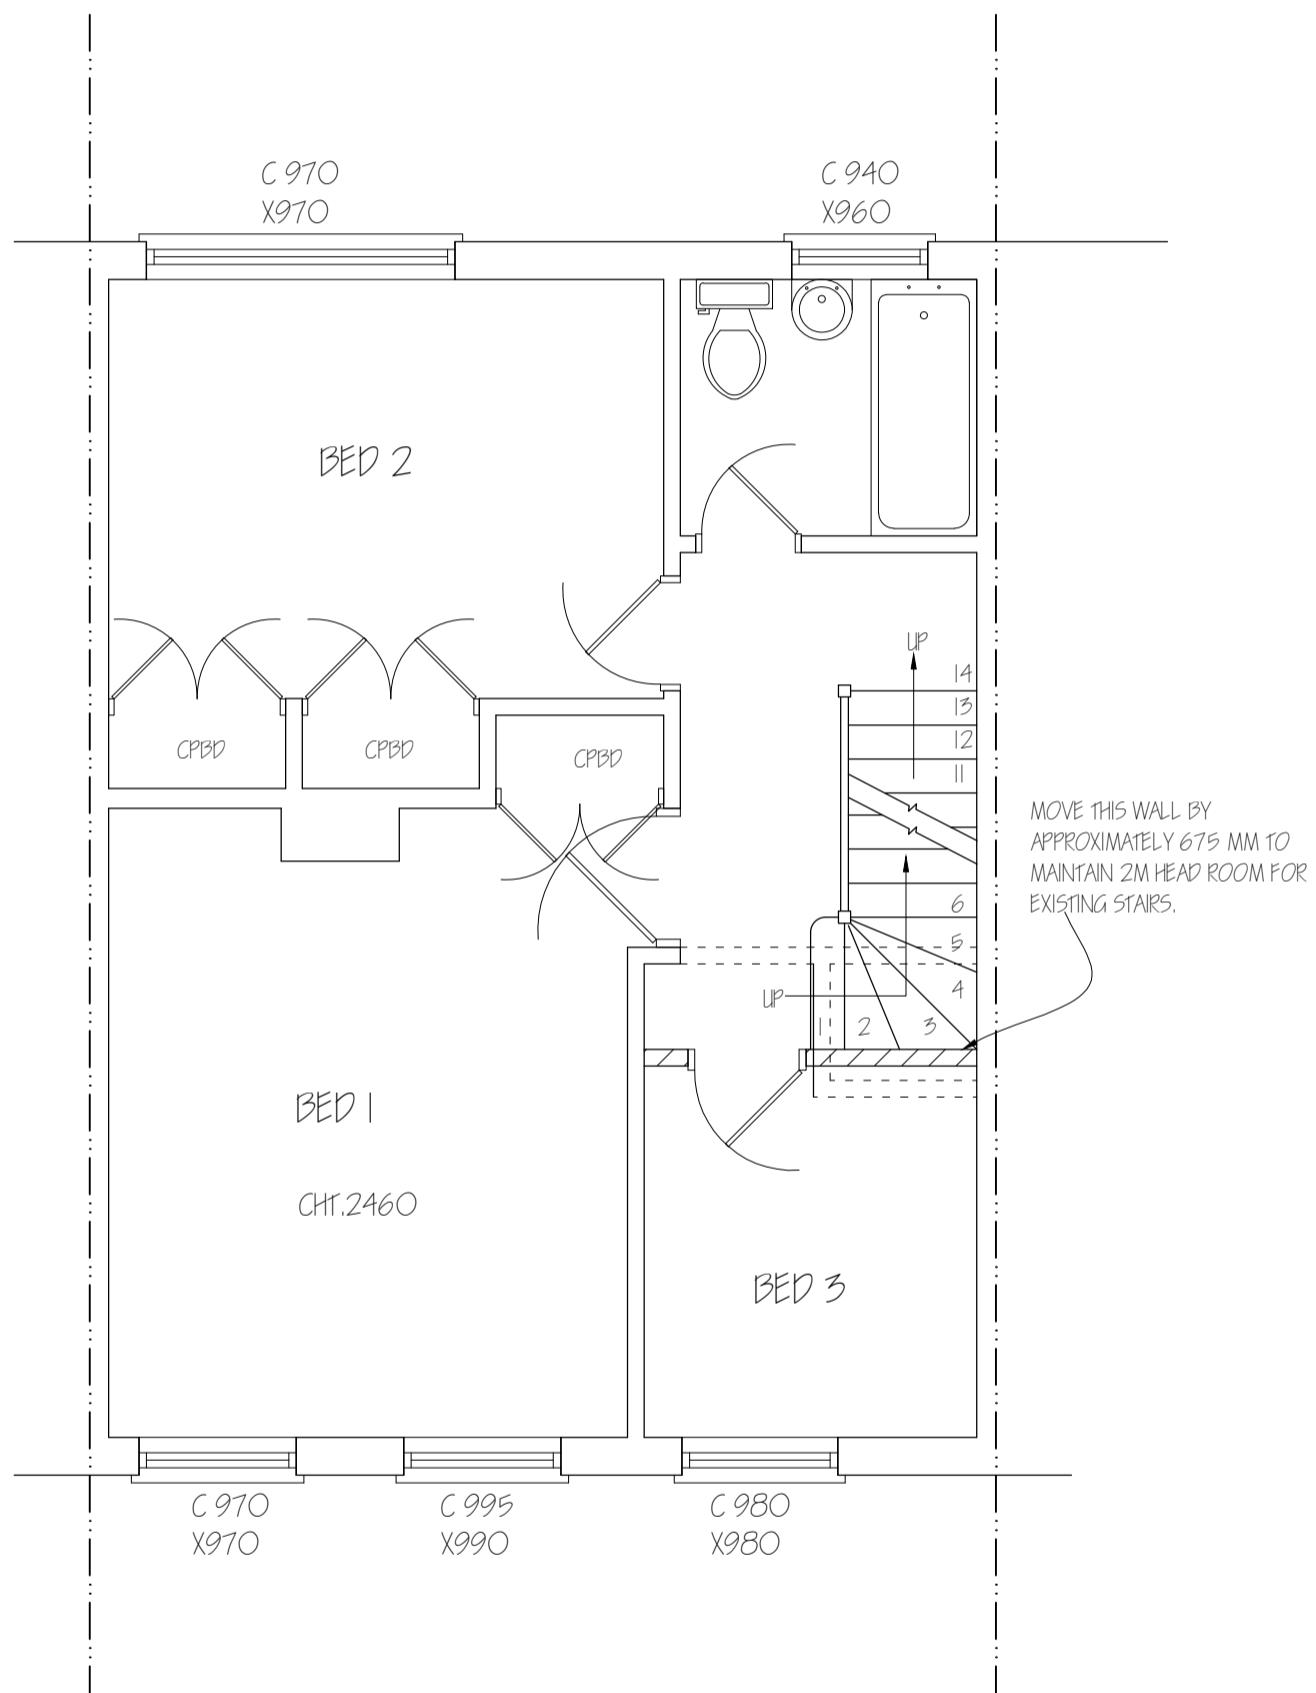

Nigel Fallon, B.Sc. (Hons) MBEEng. 07768-408525

Planning & Development Consultant, Building Engineer.

*164 Japonica Lane,
Willen Park,
Milton Keynes, MK15 9EE.*

DRAWING TITLE: PROPOSED FIRST FLOOR PLAN

SCALE: 1: 50


DATE: 17/04/2024


*ADDRESS:
73, GLEBE AVENUE,
ICKENHAM, UB10 8PE.*

NO. - OS

REV:

DRG. PAPER SIZE: A3

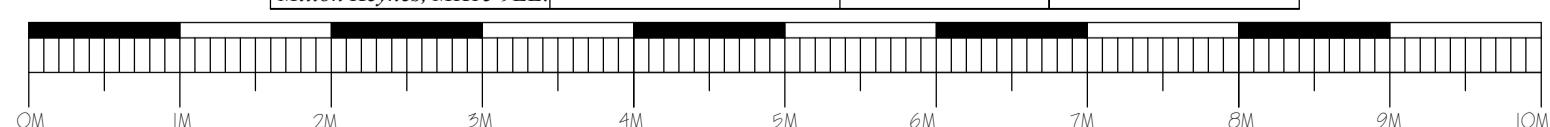

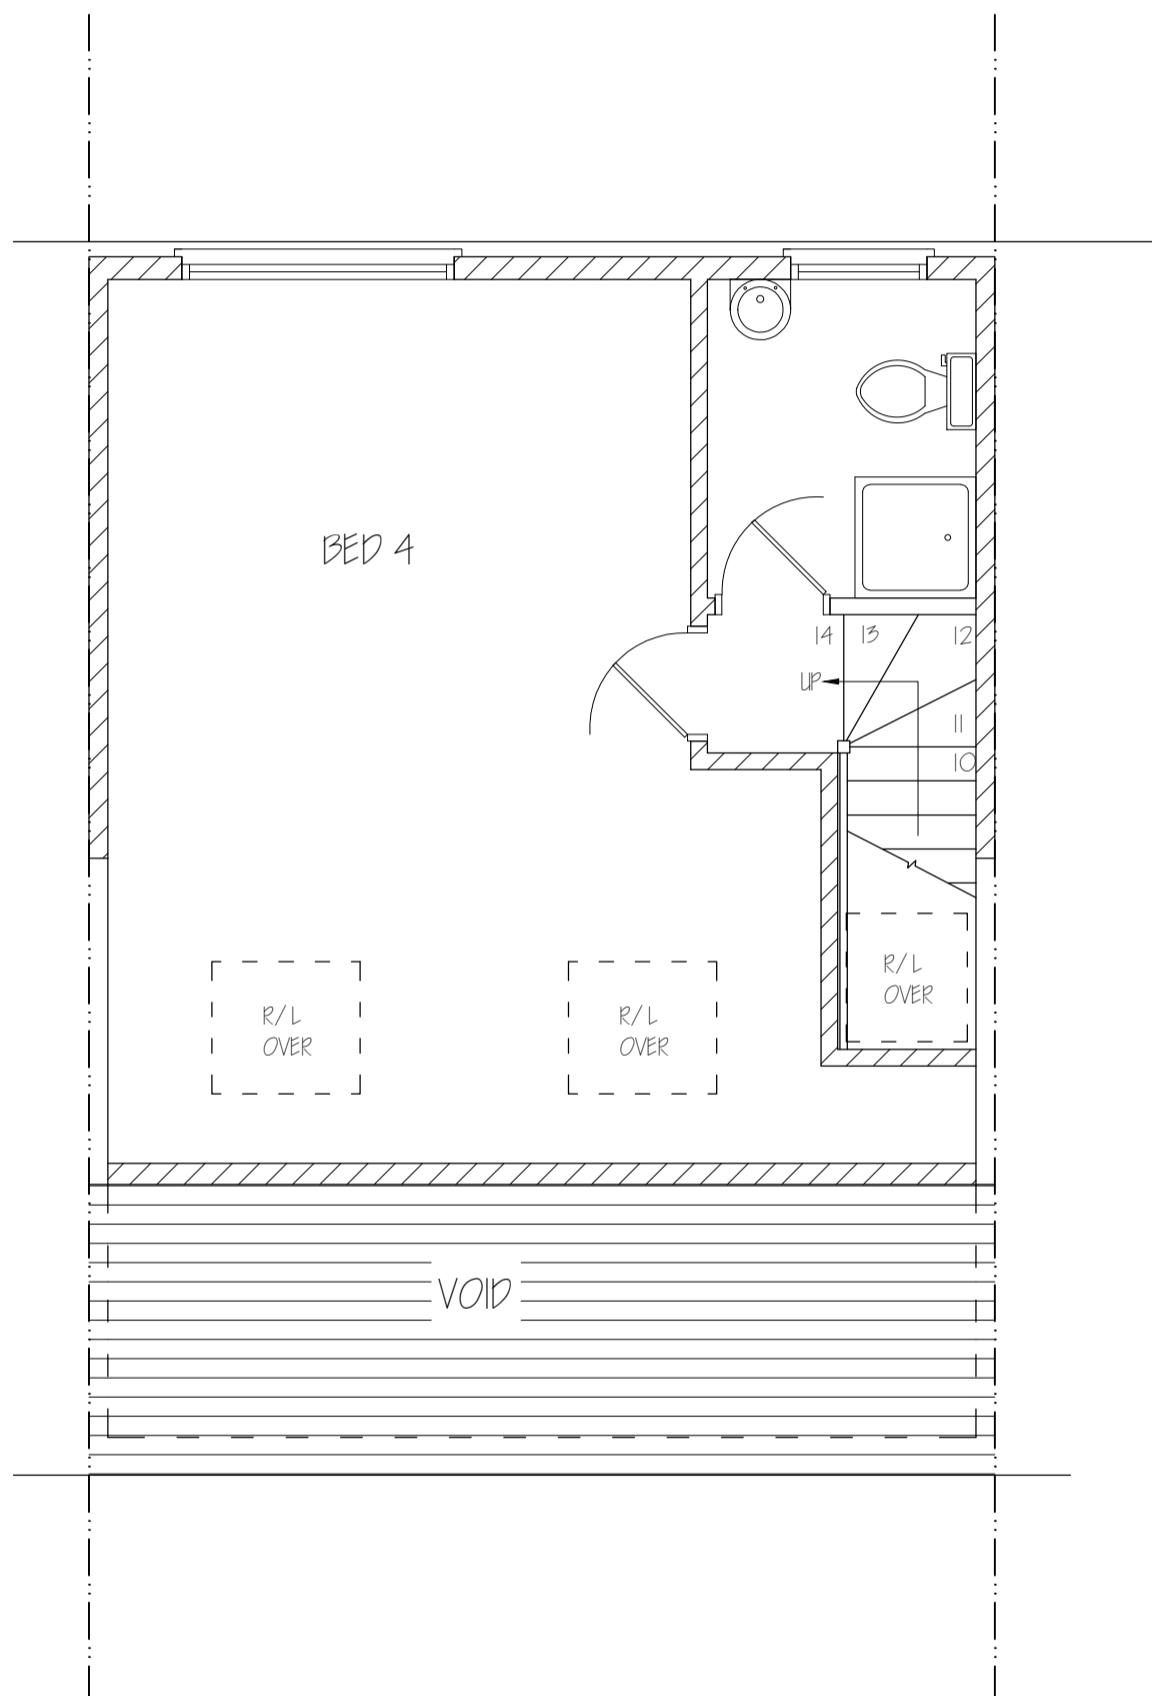

Nigel Fallon, B.Sc. (Hons) MBEEng. 07768-408525
Planning & Development Consultant, Building Engineer.

164 Japonica Lane,
 Willen Park,
 Milton Keynes, MK15 9EE.

DRAWING TITLE: PROPOSED SECOND FLOOR PLAN

SCALE - 1: 50

DATE: 17/04/2024

ADDRESS:
 73, GLEBE AVENUE,
 ICKENHAM, UB10 8PE.

NO. - 06

REV:

DRG. PAPER SIZE: A3

