



MATERIALS USED IN THE
CONSTRUCTION OF THE
OUTBUILDING WILL
MATCH THE MAIN DWELLING

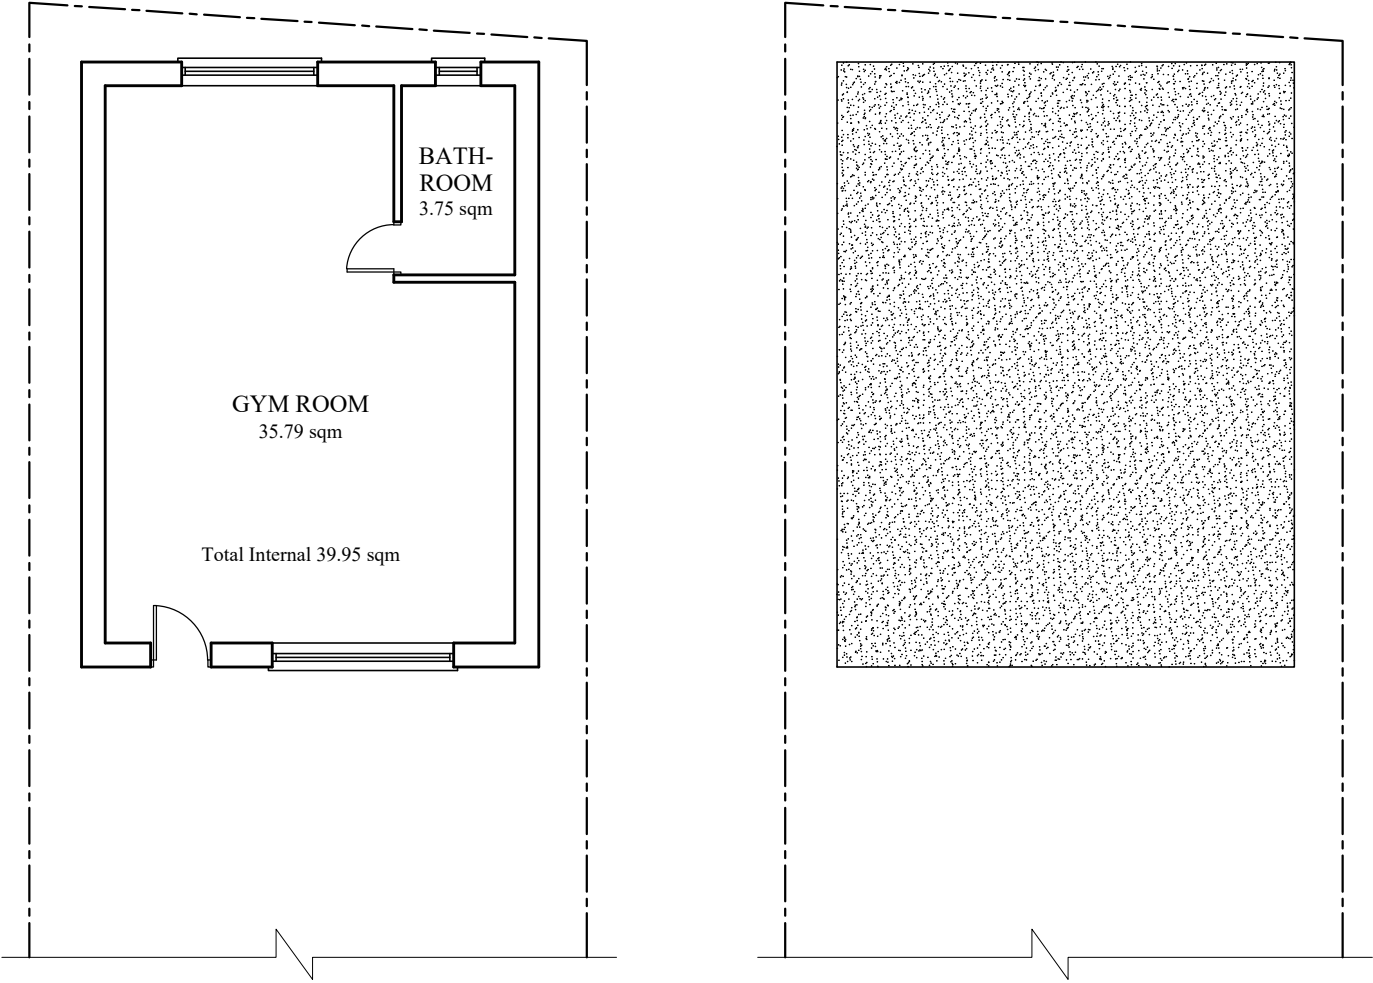

PROPOSED GROUND FLOOR

PROPOSED ROOF PLAN

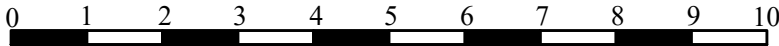

SCALE BAR 1:100
(1cm = 1M)

REFERENCE		NOTES: ALL DIMENSIONS TO BE CHECKED ON SITE PRIOR TO COMMENCEMENT OF WORKS. BEFORE BUILDING WORKS COMMENCES IT IS THE RESPONSIBILITY OF THE BUILDER OR OWNER TO SERVE PARTY WALL NOTICE. CLIENT TO ENSURE ALL OF THE CONTRACTORS' WORK ON SITE TO COMPLY WITH AND MEET APPROVAL OF THE RELEVANT BRITISH STANDARDS AND LOCAL AUTHORITY INCLUDING PLANNING AND BUILDING CONTROL DEPARTMENTS.	CONSULTANT: TECH ENGINEERING (UK) LTD. UNIT 2, 133B ILFORD LANE. ILFORD. IG1 2RP Mob: 078 8885 0200 E: tech.engineering@yahoo.co.uk ; W: www.tech-engineering.co.uk	DRAWN GM CHECKED FH	CLIENT/PROJECT 45 KINGSWAY HAYES. UB3 2TT	TITLE FLOOR PLAN	DRAWING NO: SH2-02	
							SCALE: 1:100 @ A3	
							DATE: 12-01-2024	