



FRONT ELEVATION  
(1:100)




REAR ELEVATION  
(1:100)

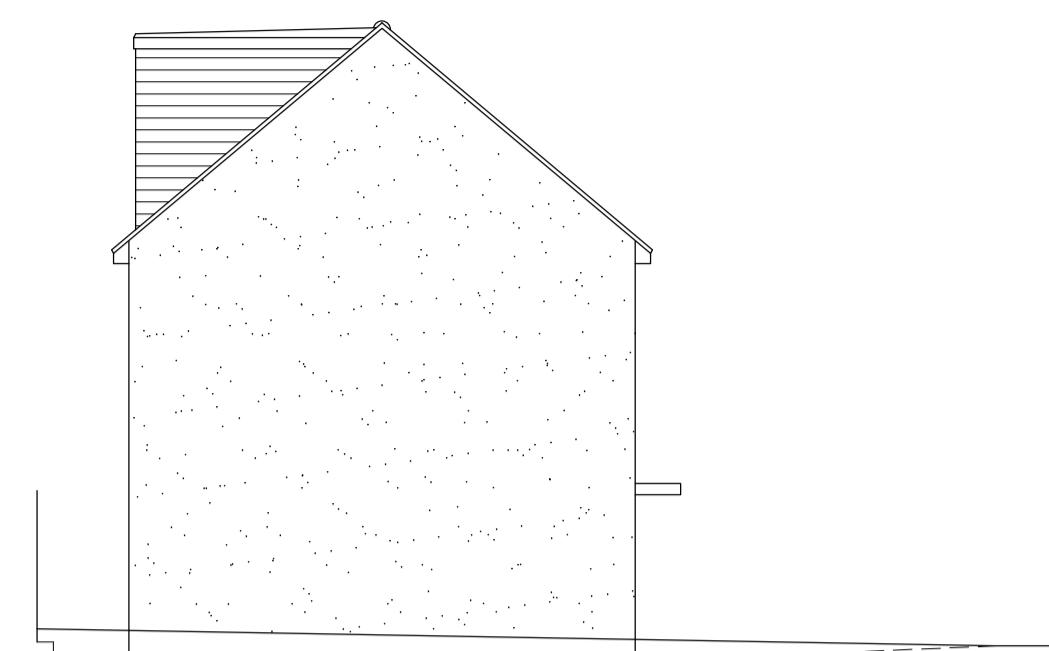

LEFT ELEVATION  
(1:100)

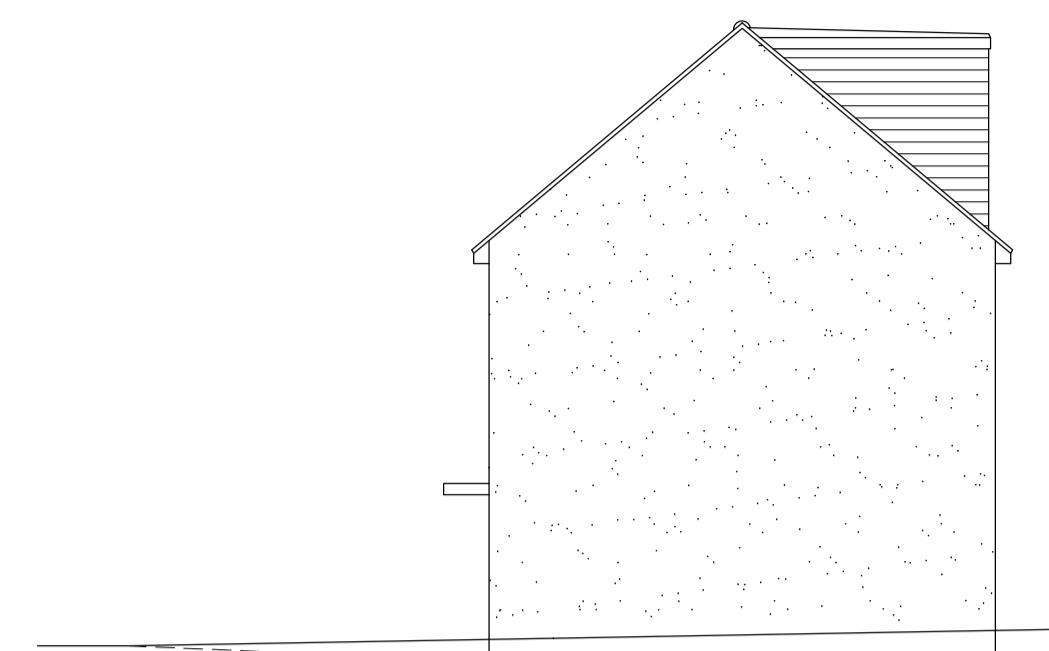

RIGHT ELEVATION  
(1:100)

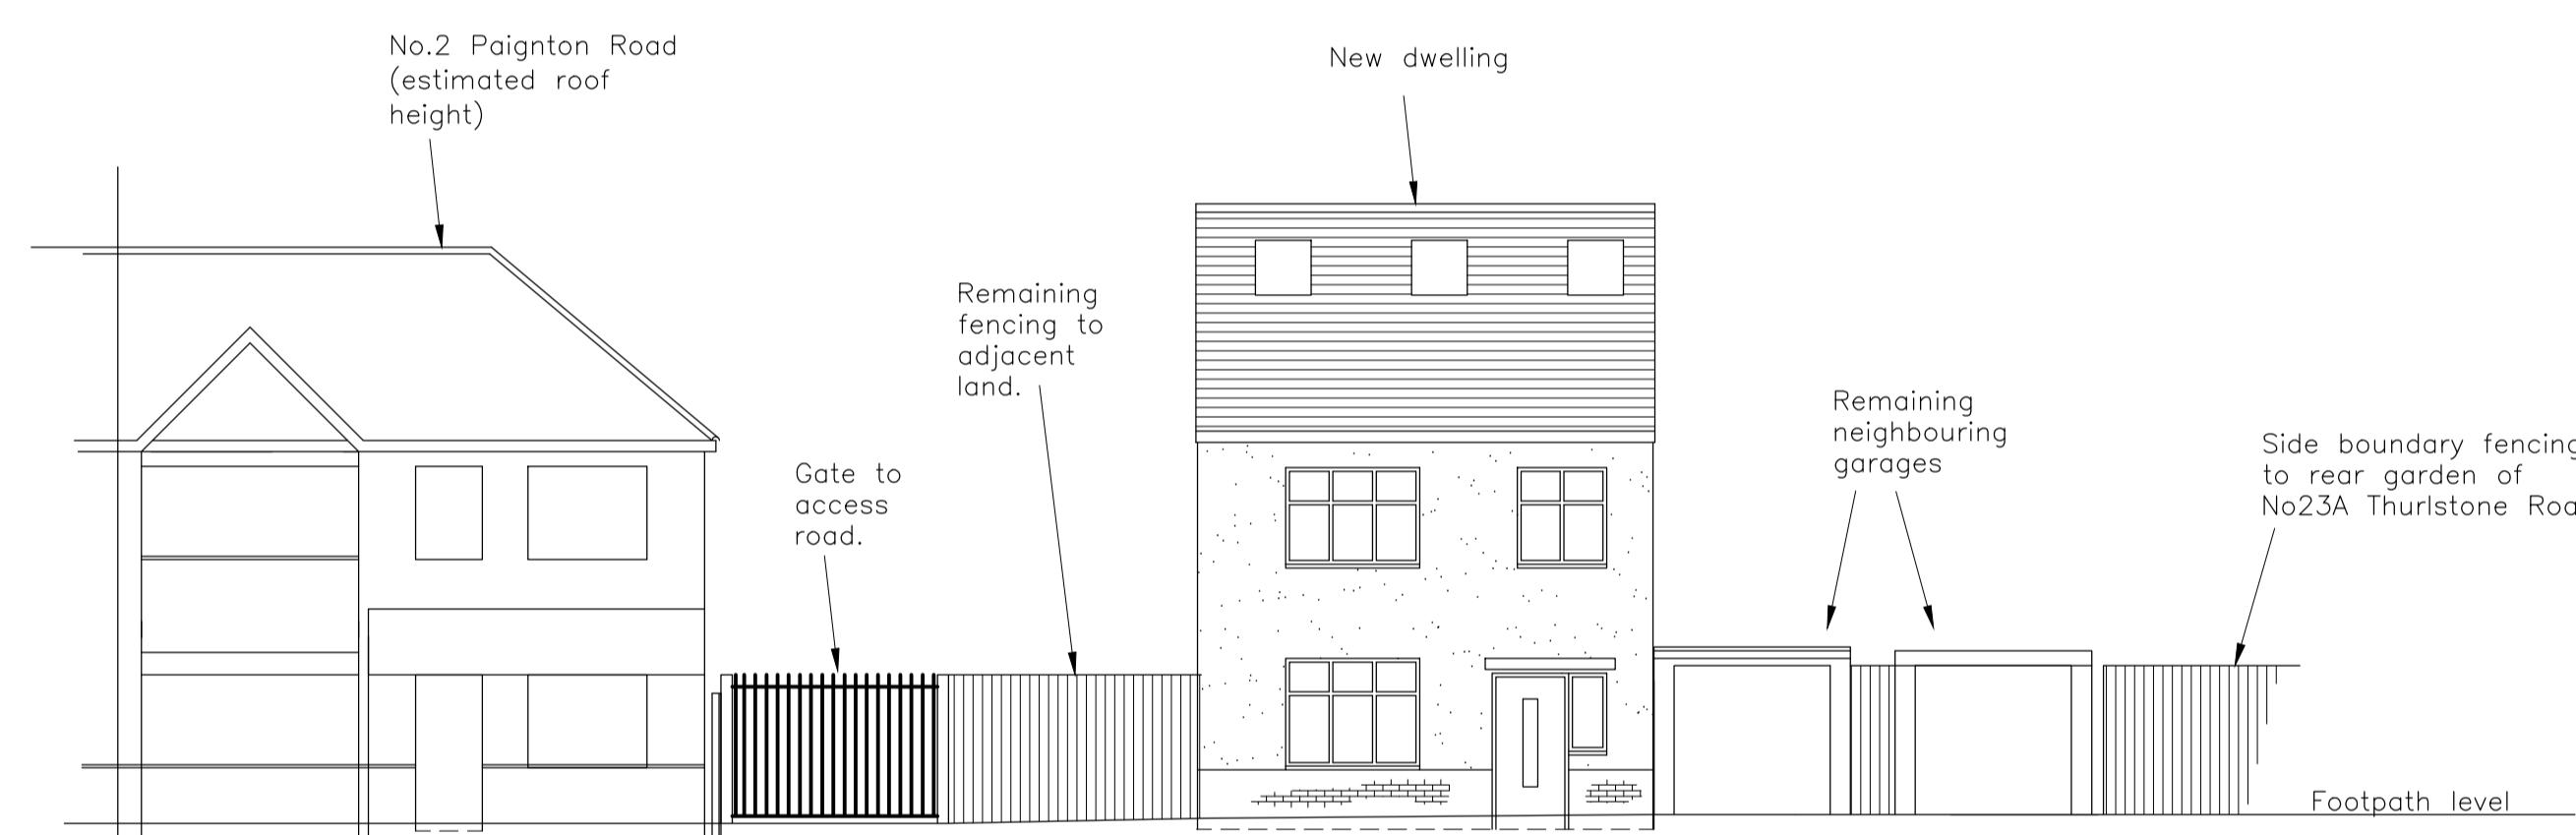


STREET SCENE  
(1:100)



Store to be formed in timber as shown to size 1.83m x 0.75m x 1.45m high

CYCLE STORAGE UNIT

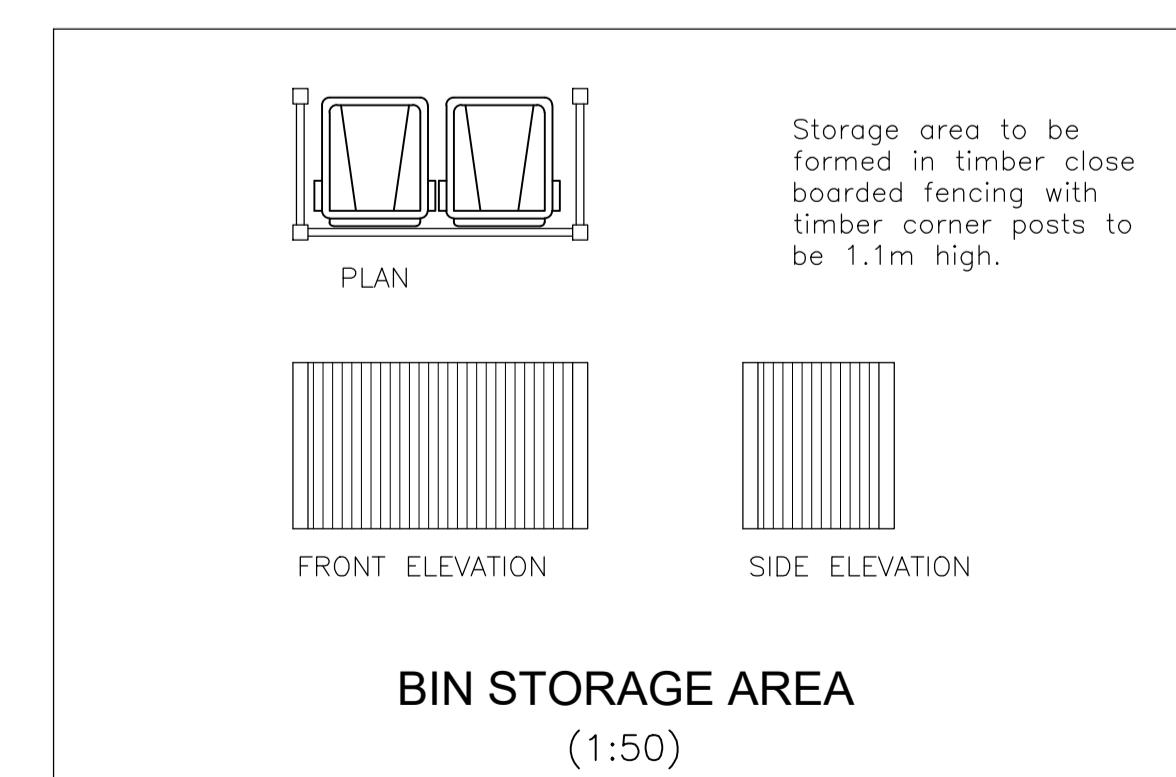

BIN STORAGE AREA  
(1:50)

REVISIONS	DATE	
<b>ARTHUR J. FERRYMAN &amp; ASSOCIATES</b>		
ARCHITECTURAL CONSULTANTS • SURVEYORS		
128 HIGH STREET • BUSHEY • HERTS • WD23 3DE		
Tel: 020 8950 0508 Email: office@ajferryman.co.uk		
TITLE		
PROPOSED BUILDING ELEVATIONS		
ADDRESS		
LAND ADJACENT TO 2 PAIGNTON ROAD HA4 0BU		
CLIENT MR I AKHTAR		
SCALE AS SHOWN @A1	DRAWN	DATE 04/24
DRAWING 224043/04		REV.