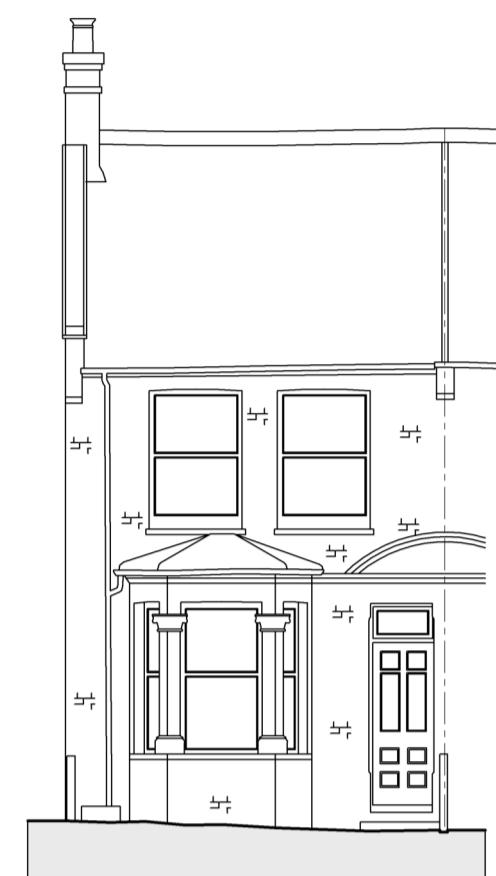
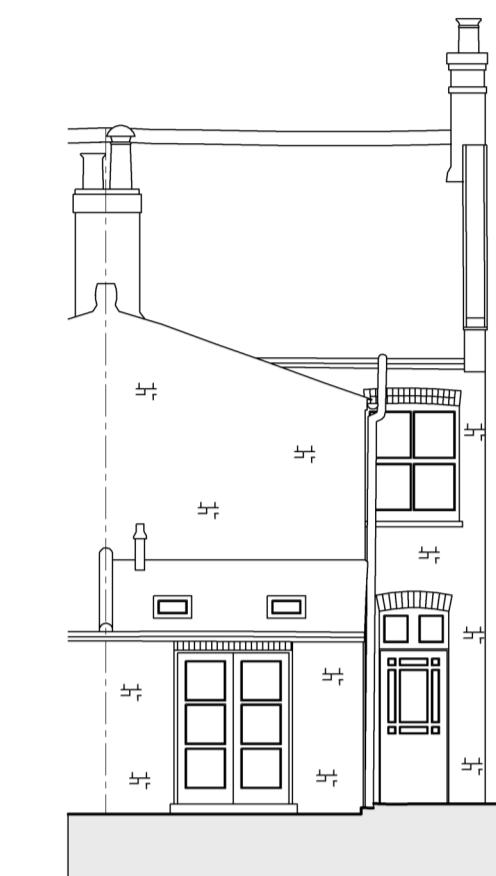
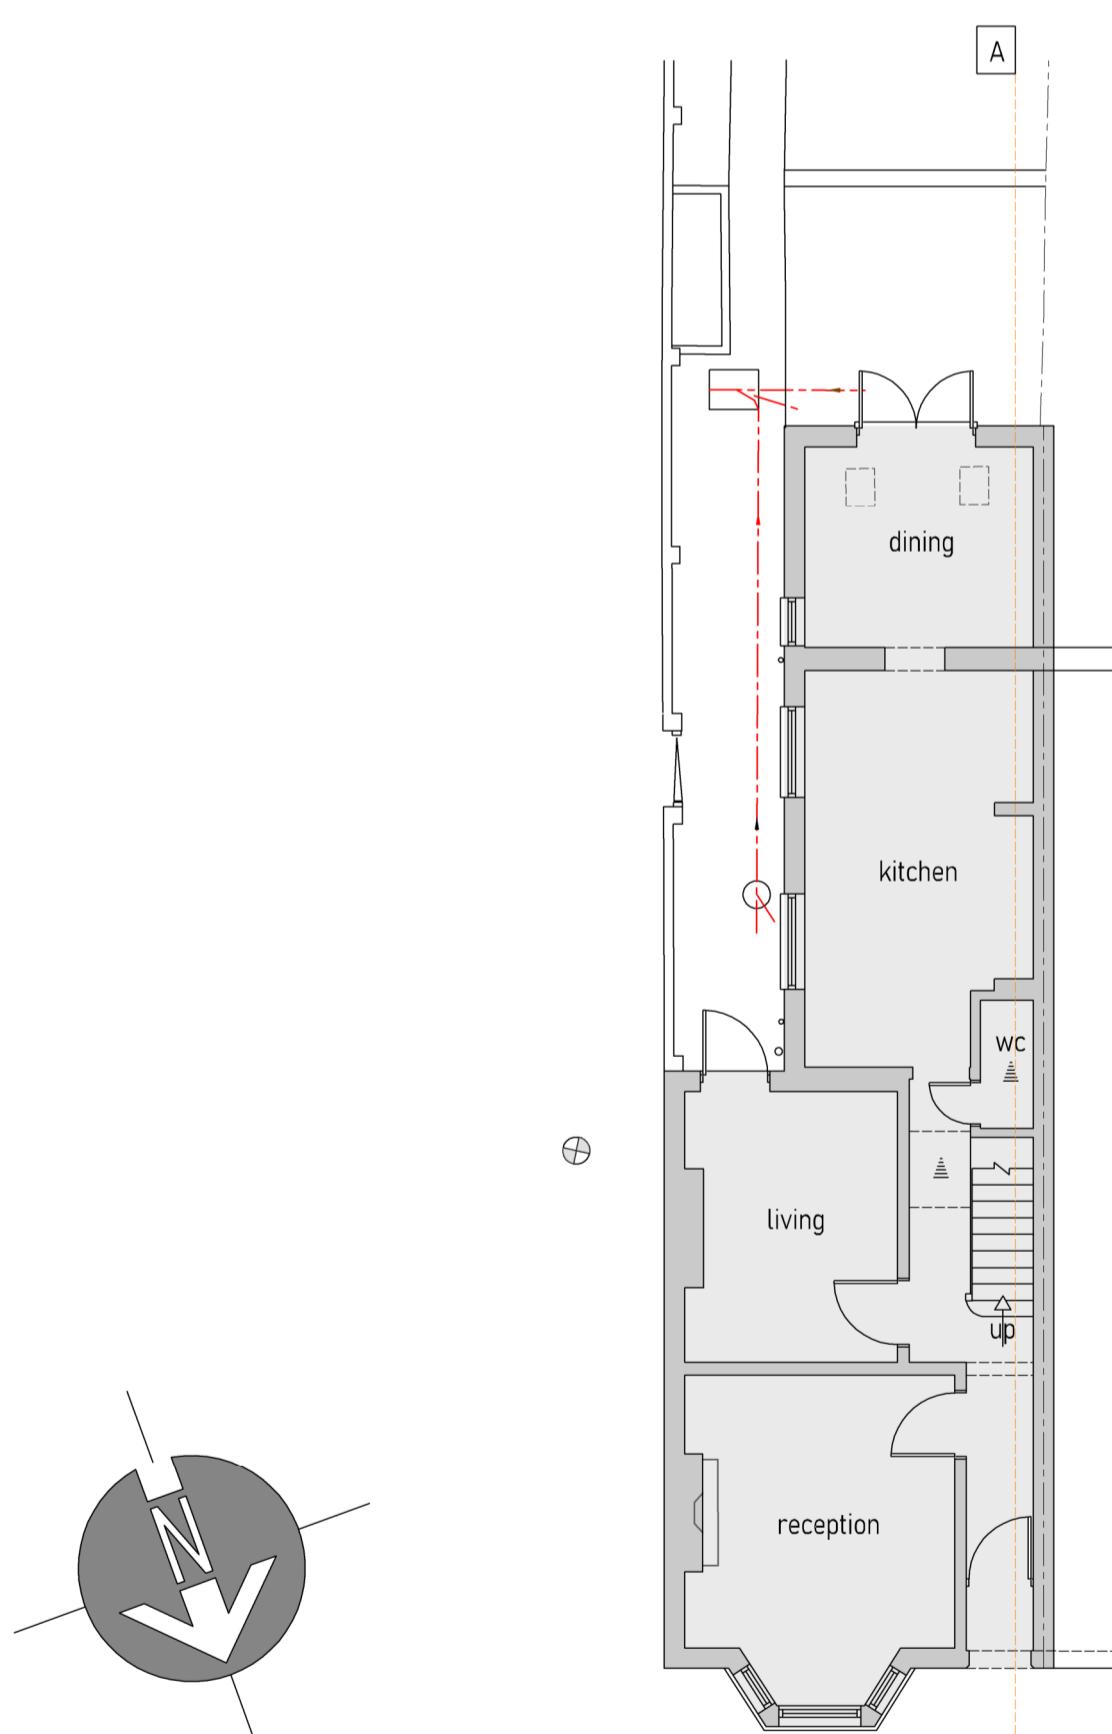
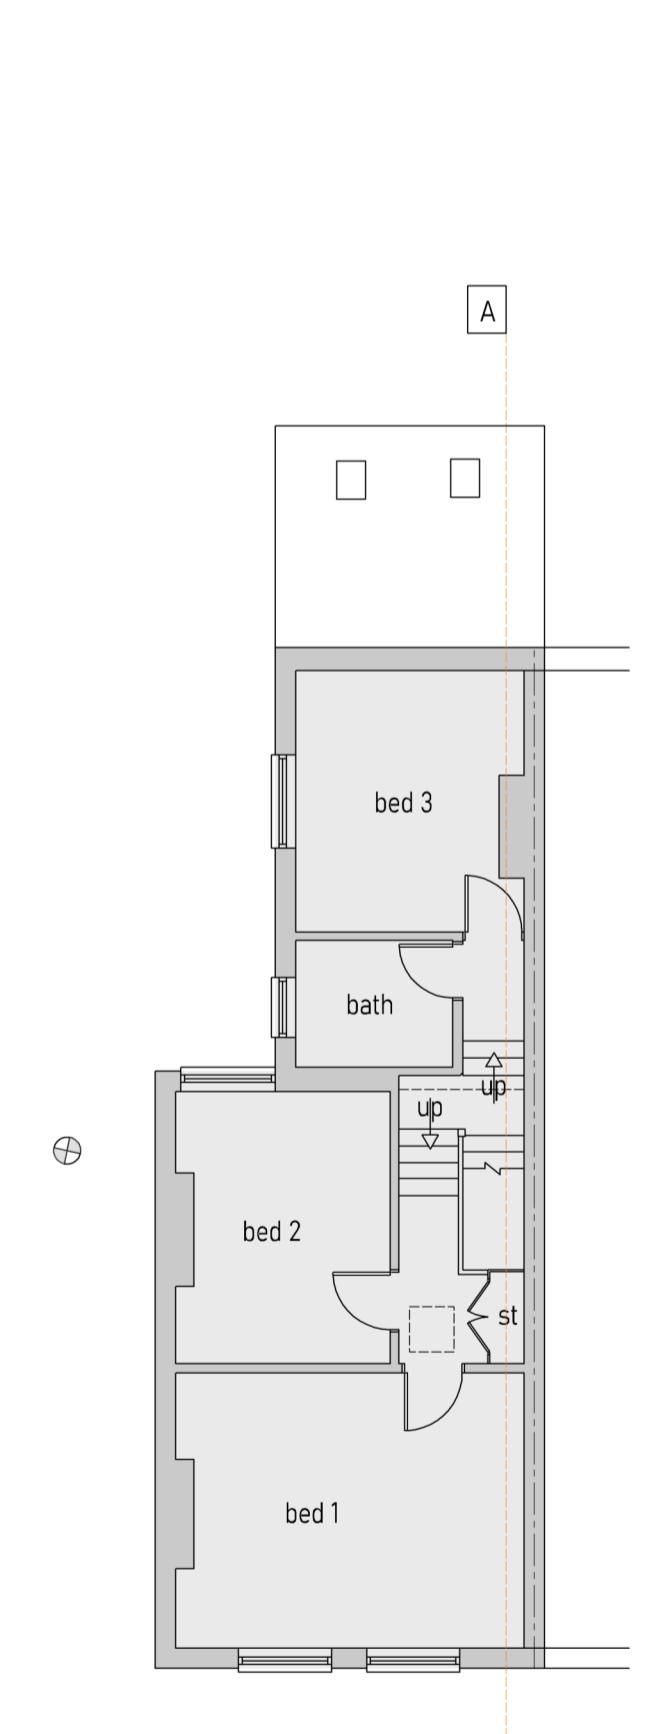
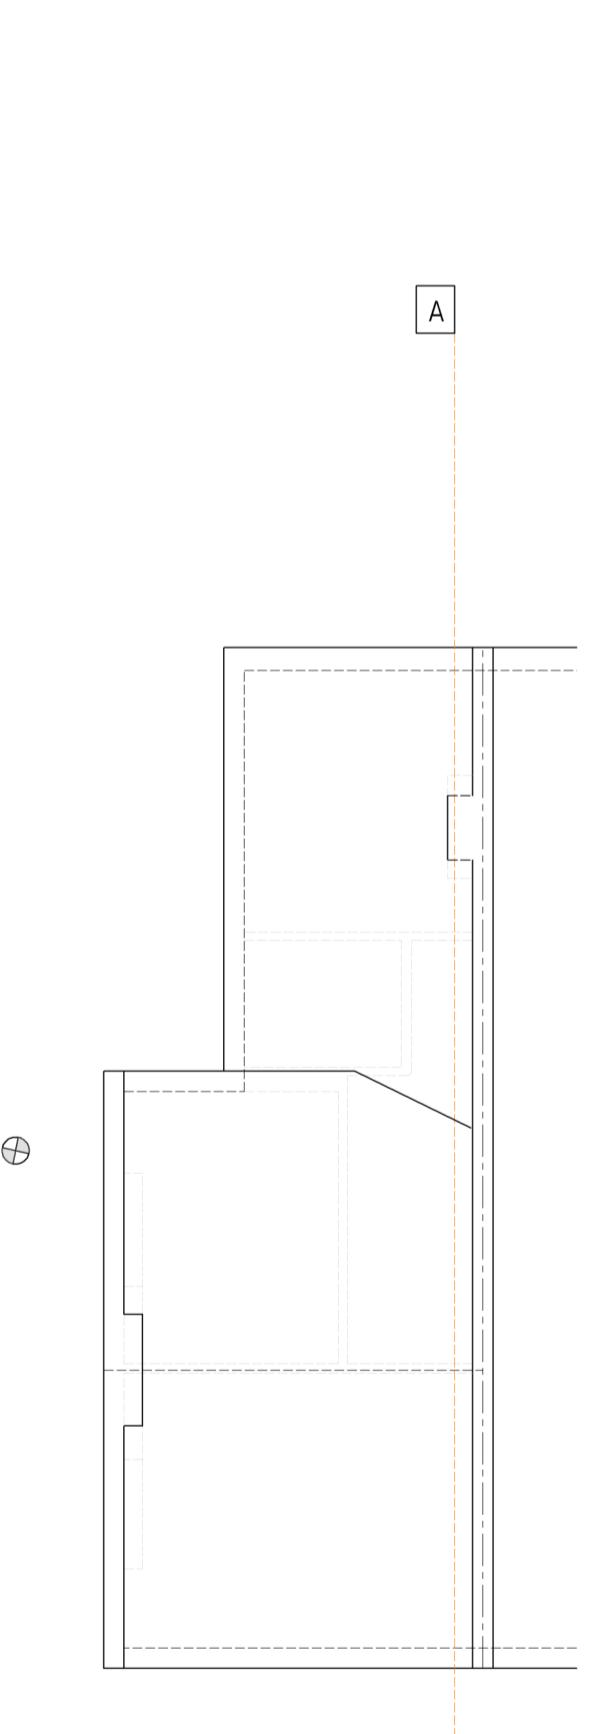


NOTES

- All dimensions are to be checked on site prior to the commencement of work and any discrepancy is to be reported to the construction manager before construction.
- All work is to comply with current Building Regulations and allied legislation.
- All contractors and sub-contractors must ensure that they have the latest issue of this drawing and details before the commencement of work on site.
- All materials are to be used and installed in strict compliance with the relevant manufacturers instructions and recommendations.
- All works on site, managed and implemented as a result of the designs indicated on this drawing, are to be given full consideration for compliance with the Health and Safety CDM Regulations in respect of design and implementation on site and no works are to be undertaken if it is considered that compliance with the Building Regulations cannot be achieved.
- All dimensions shown in millimetres.
- Footprint of buildings shown all 1m above ground level.



Datum 71.00m

EXISTING DWELLING
FRONT ELEVATIONEXISTING DWELLING
REAR ELEVATIONEXISTING DWELLING
SIDE ELEVATIONEXISTING DWELLING
GROUND FLOOR PLANEXISTING DWELLING
FIRST FLOOR PLANEXISTING DWELLING
ROOF AREA PLAN

SCALE BAR (m)



© Copyright Dusek Ltd

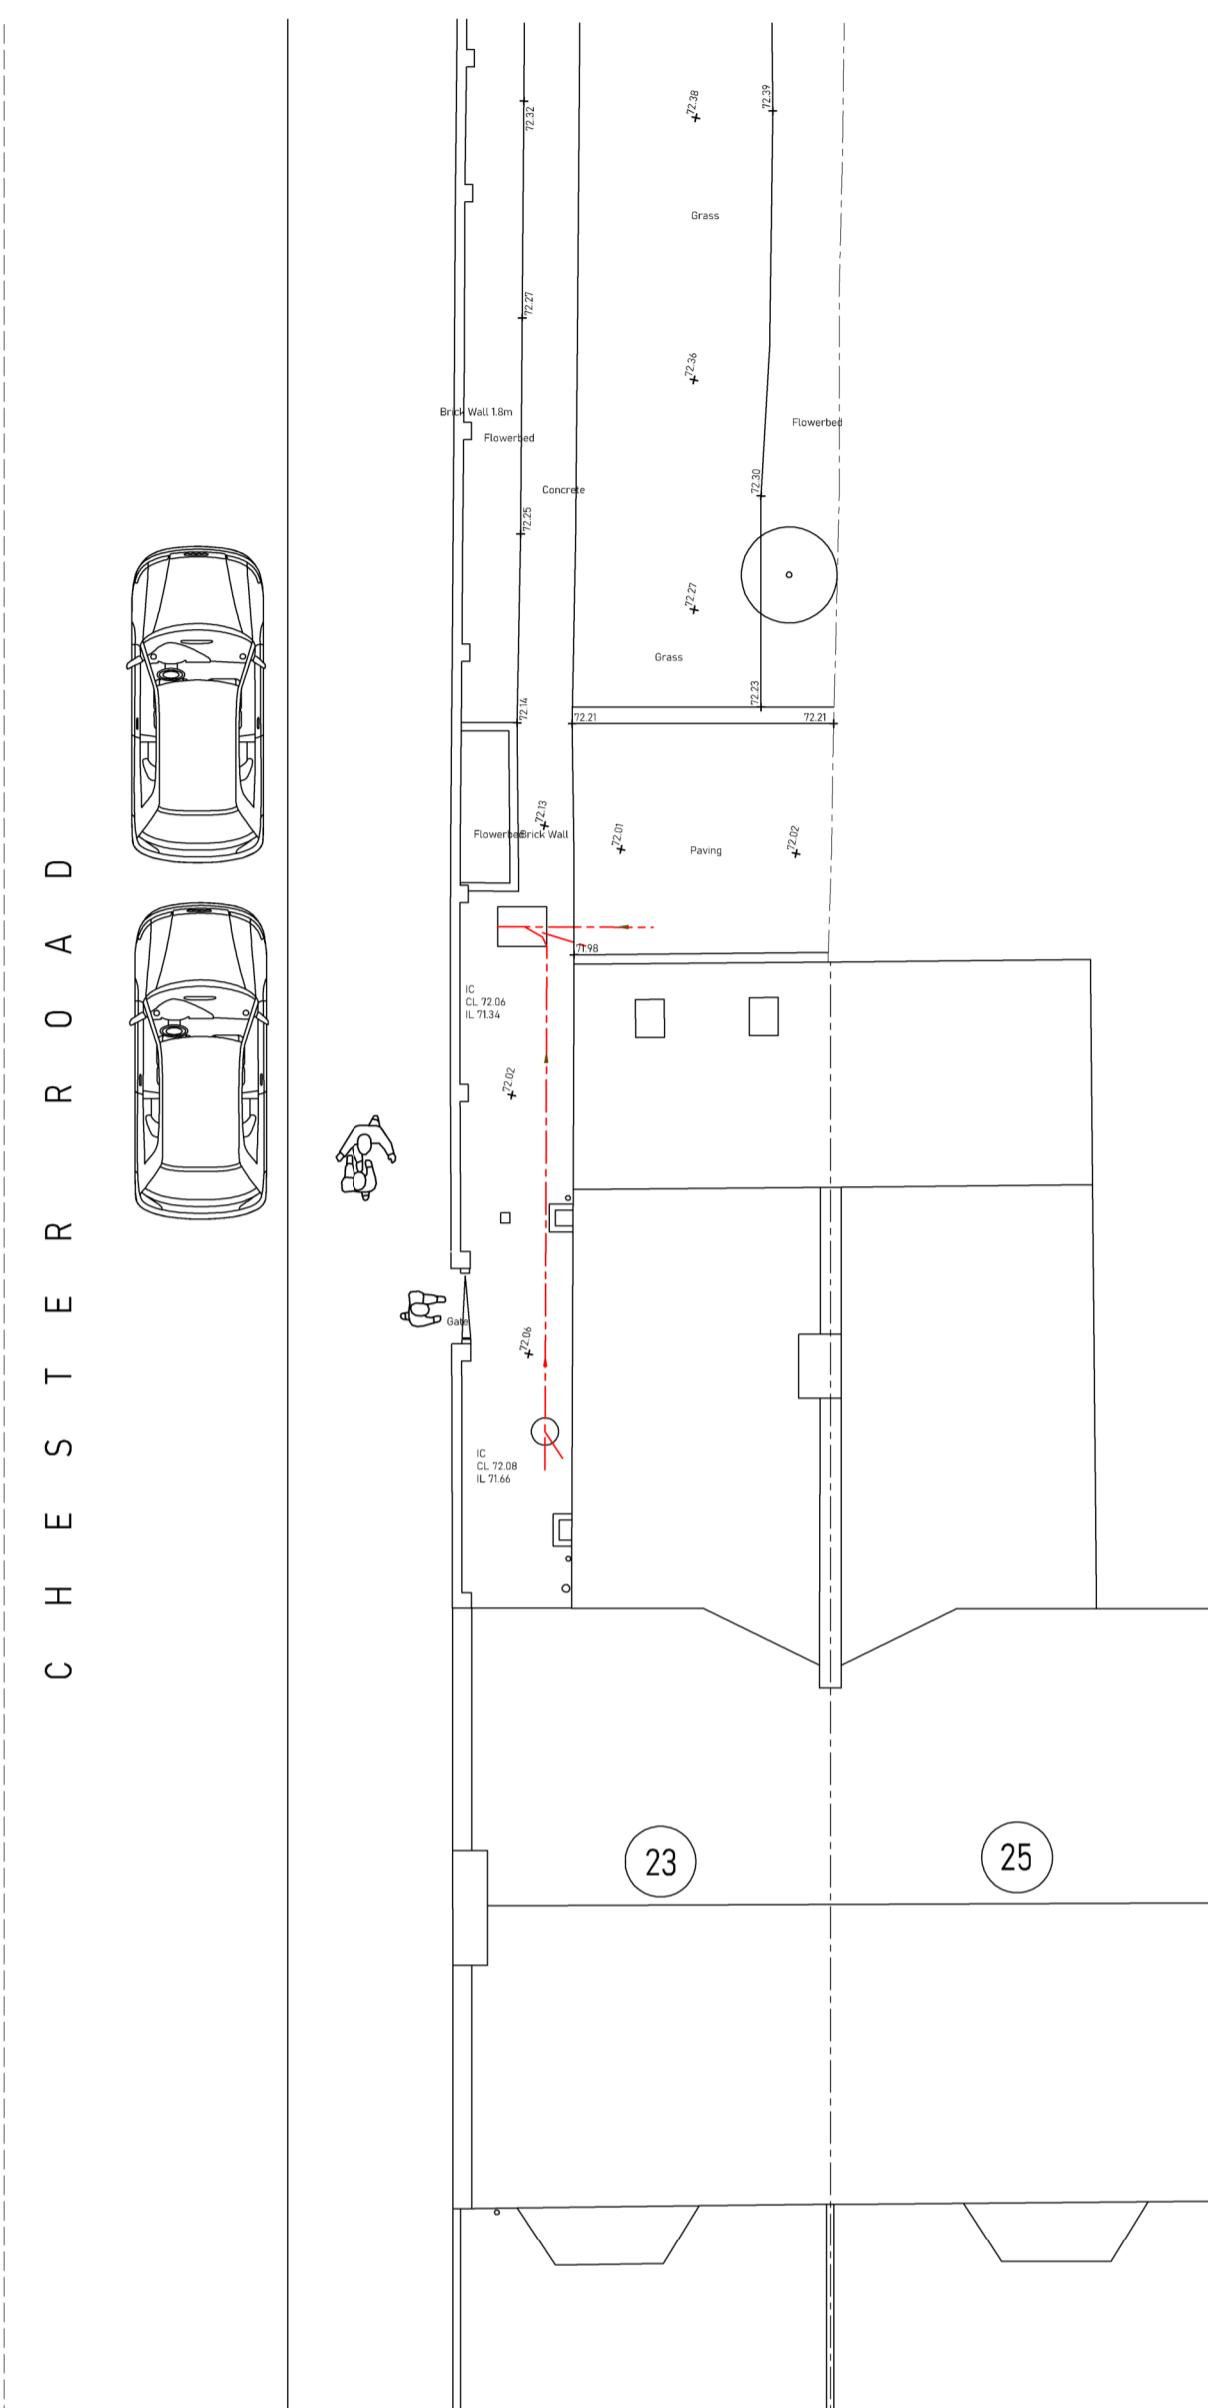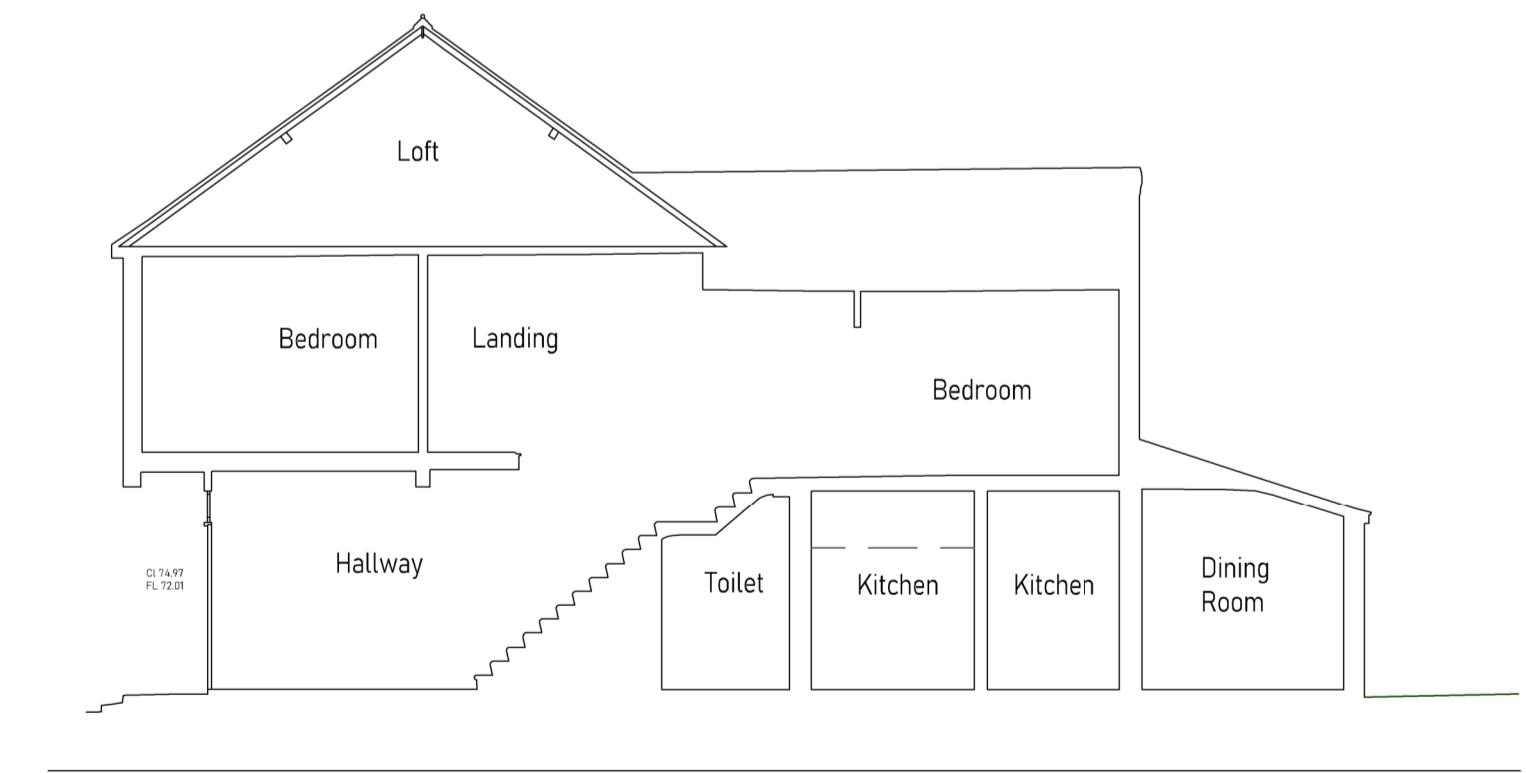EXISTING DWELLING
SITE LAYOUT PLANEXISTING DWELLING
SECTION A-A

rev. date: description:
scale: 1:100 A1 date: 27-04-2024
drawing no: 680 / P / 1 drawn: jd/pd

drawing: EXISTING DWELLING
SITE PLAN, FLOOR PLANS & ELEVATIONS

project: 23 HALLOWELL ROAD,
NORTHWOOD

client: MR & MRS PURCELL



Jack Dusek & Co.
ARCHITECTURE • PLANNING • DEVELOPMENT

Nelson House, Bury Lane, Rickmansworth, WD3 1SN
Tel: 01923 911095 Email: design@jdcouk.co.uk
www.jdcouk.co.uk

PLANNING APPLICATION

print history Saturday, 27 April, 2024 13:17:28