

0 1 2 5 Meter

GENERAL NOTES:
 1. ALL DIMENSIONS ARE IN MILLIMETER.
 2. VERIFY ALL DIMENSIONS AND CONDITIONS BEFORE BUILDING OR
 STARTING CONSTRUCTION. NOTIFY THE DESIGNER IMMEDIATELY OF ANY
 DISCREPANCY OR VARIATION.
 3. ALL WORK TO COMPLY WITH CURRENT BUILDING REGULATIONS
 AND CODES OF PRACTICE



Title:

Existing Ground Floor Plan & Front Elevation

Site Address
 2 Thatcher Close
 West Drayton
 Middlesex
 UB7 7JP

Scale: 1:50 @A3
 Date: 19/04/2024
 Drawing No.: 2024/064 -01
 Drawn By: FP
 e:mail - faluckpatel@yahoo.com
 (M) +44 (0) 7871 466 254

Revision Date:

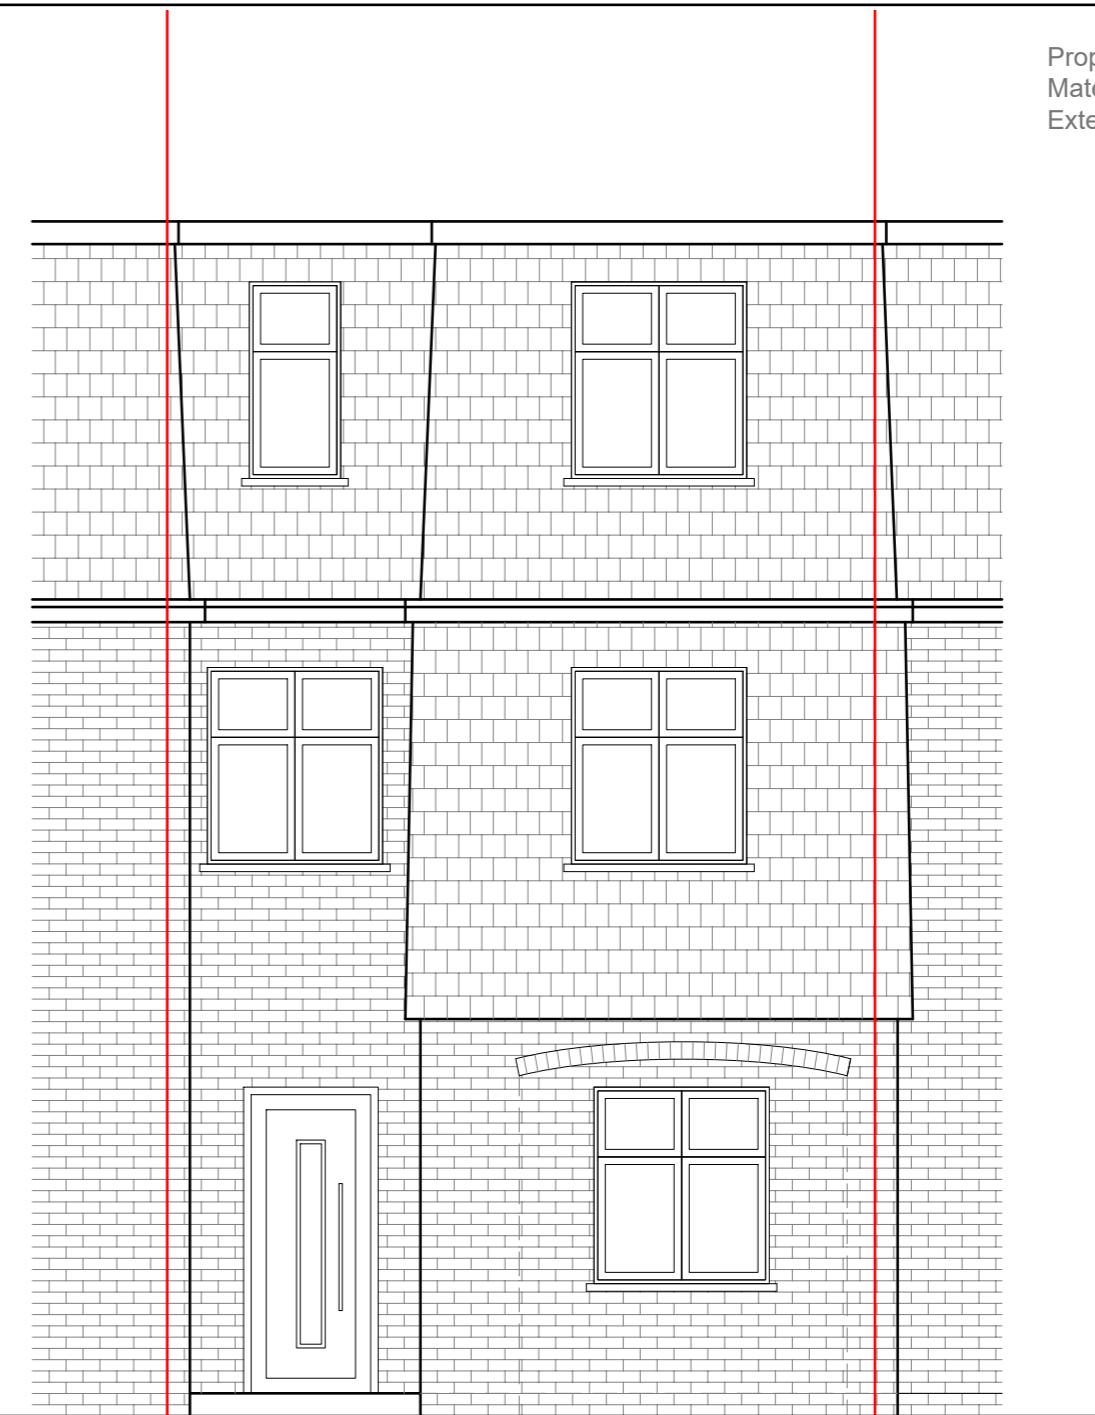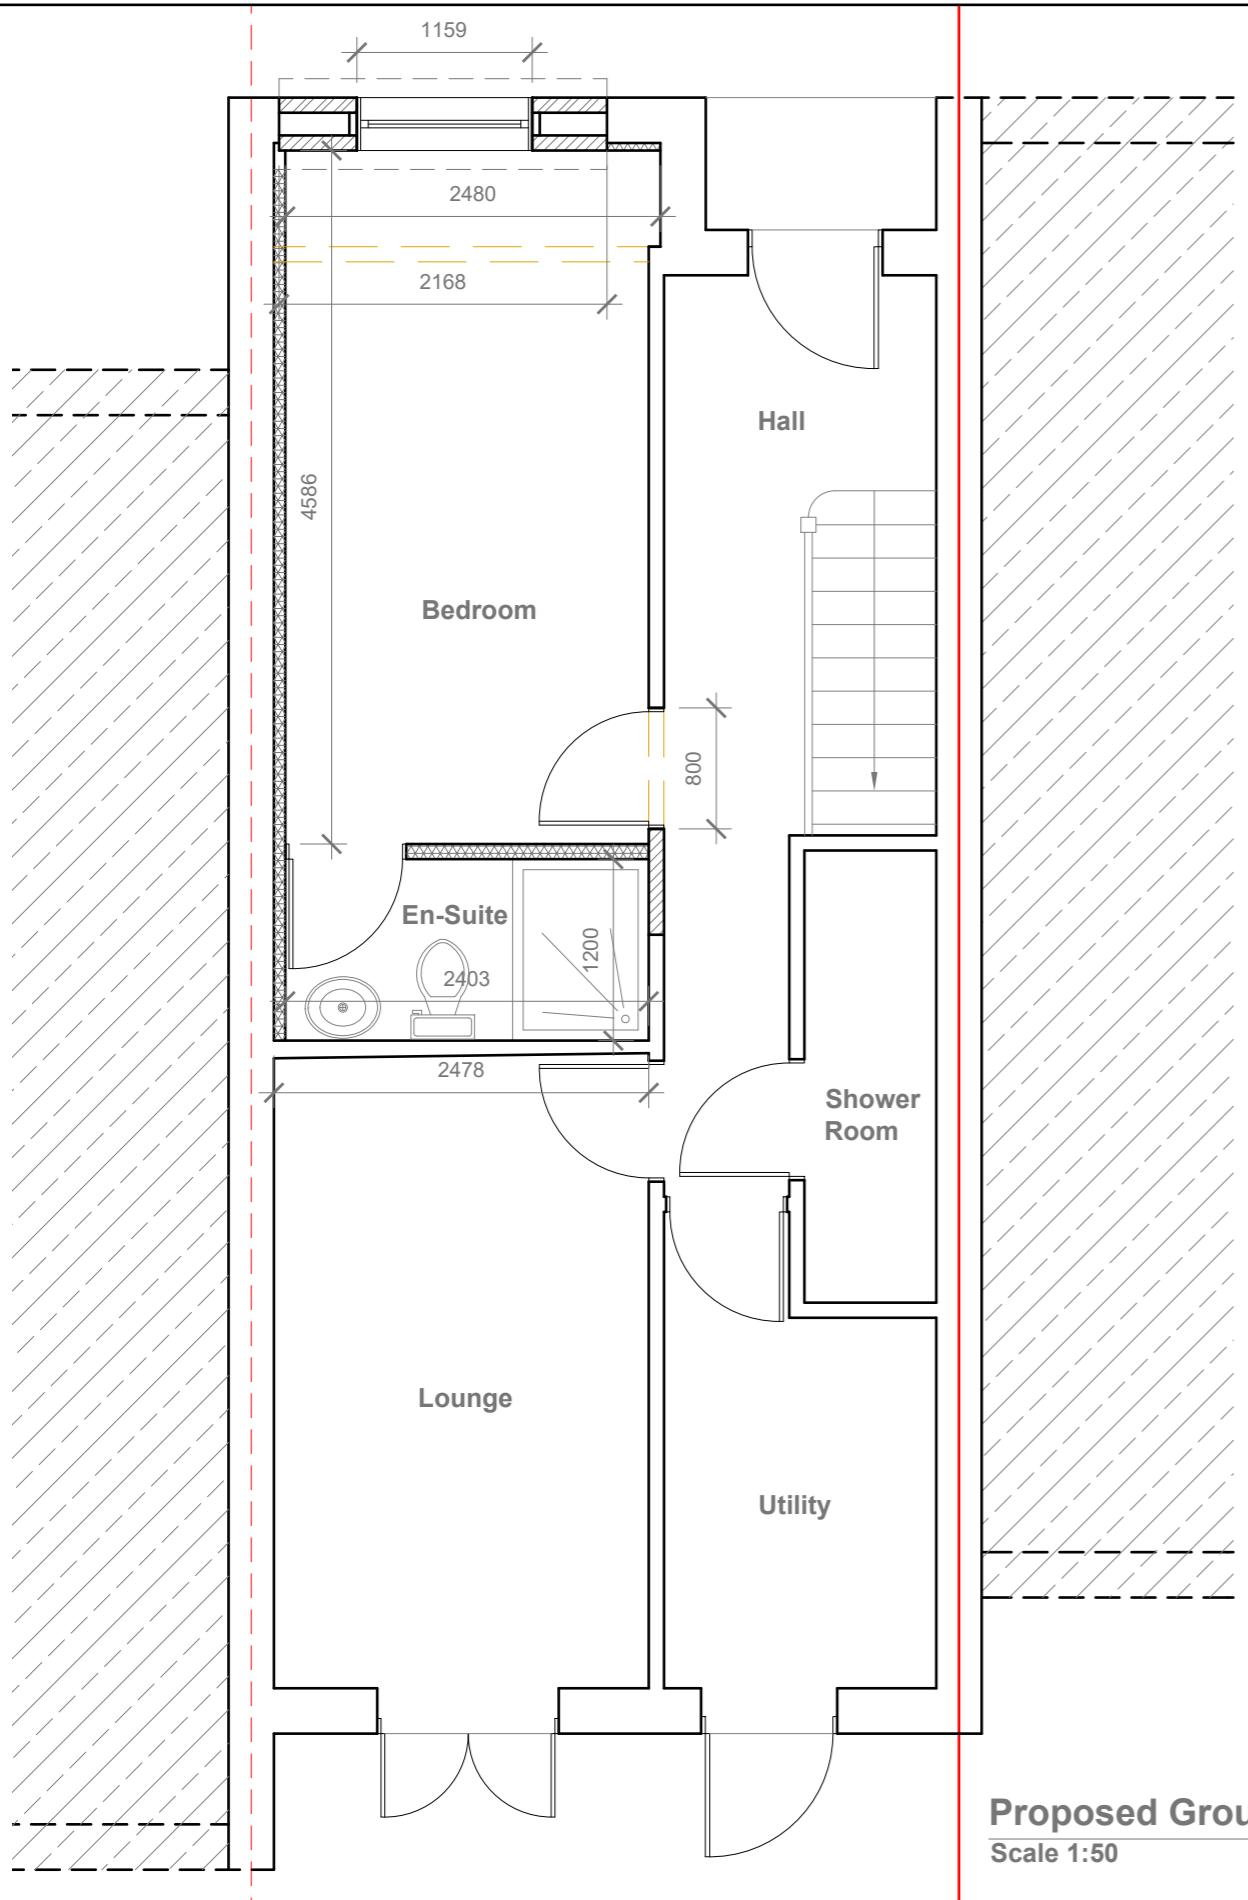

0 1 2 5 Meter