

NOTES:

ALL DIMENSIONS MUST BE CHECKED ON SITE AND NOT SCALED FROM THIS DRAWING AND ANY DISCREPANCY VERIFIED

COPYRIGHT:

R.P.ARCHITECTURAL SERVICES
39A,NORWICH ROAD
NORTHWOOD
HA6 1ND
Tel: 07753 659794

JOB TITLE

184 JOEL STREET
PINNER
HA5 2PE

DRAWING TITLE

EXISTING GROUND
FLOOR PLAN

SCALE: 1:50


DATE:APR/2024

DRAWN:RP

DRAWING NO.

RPA/184/JS/HA5/101

REV.

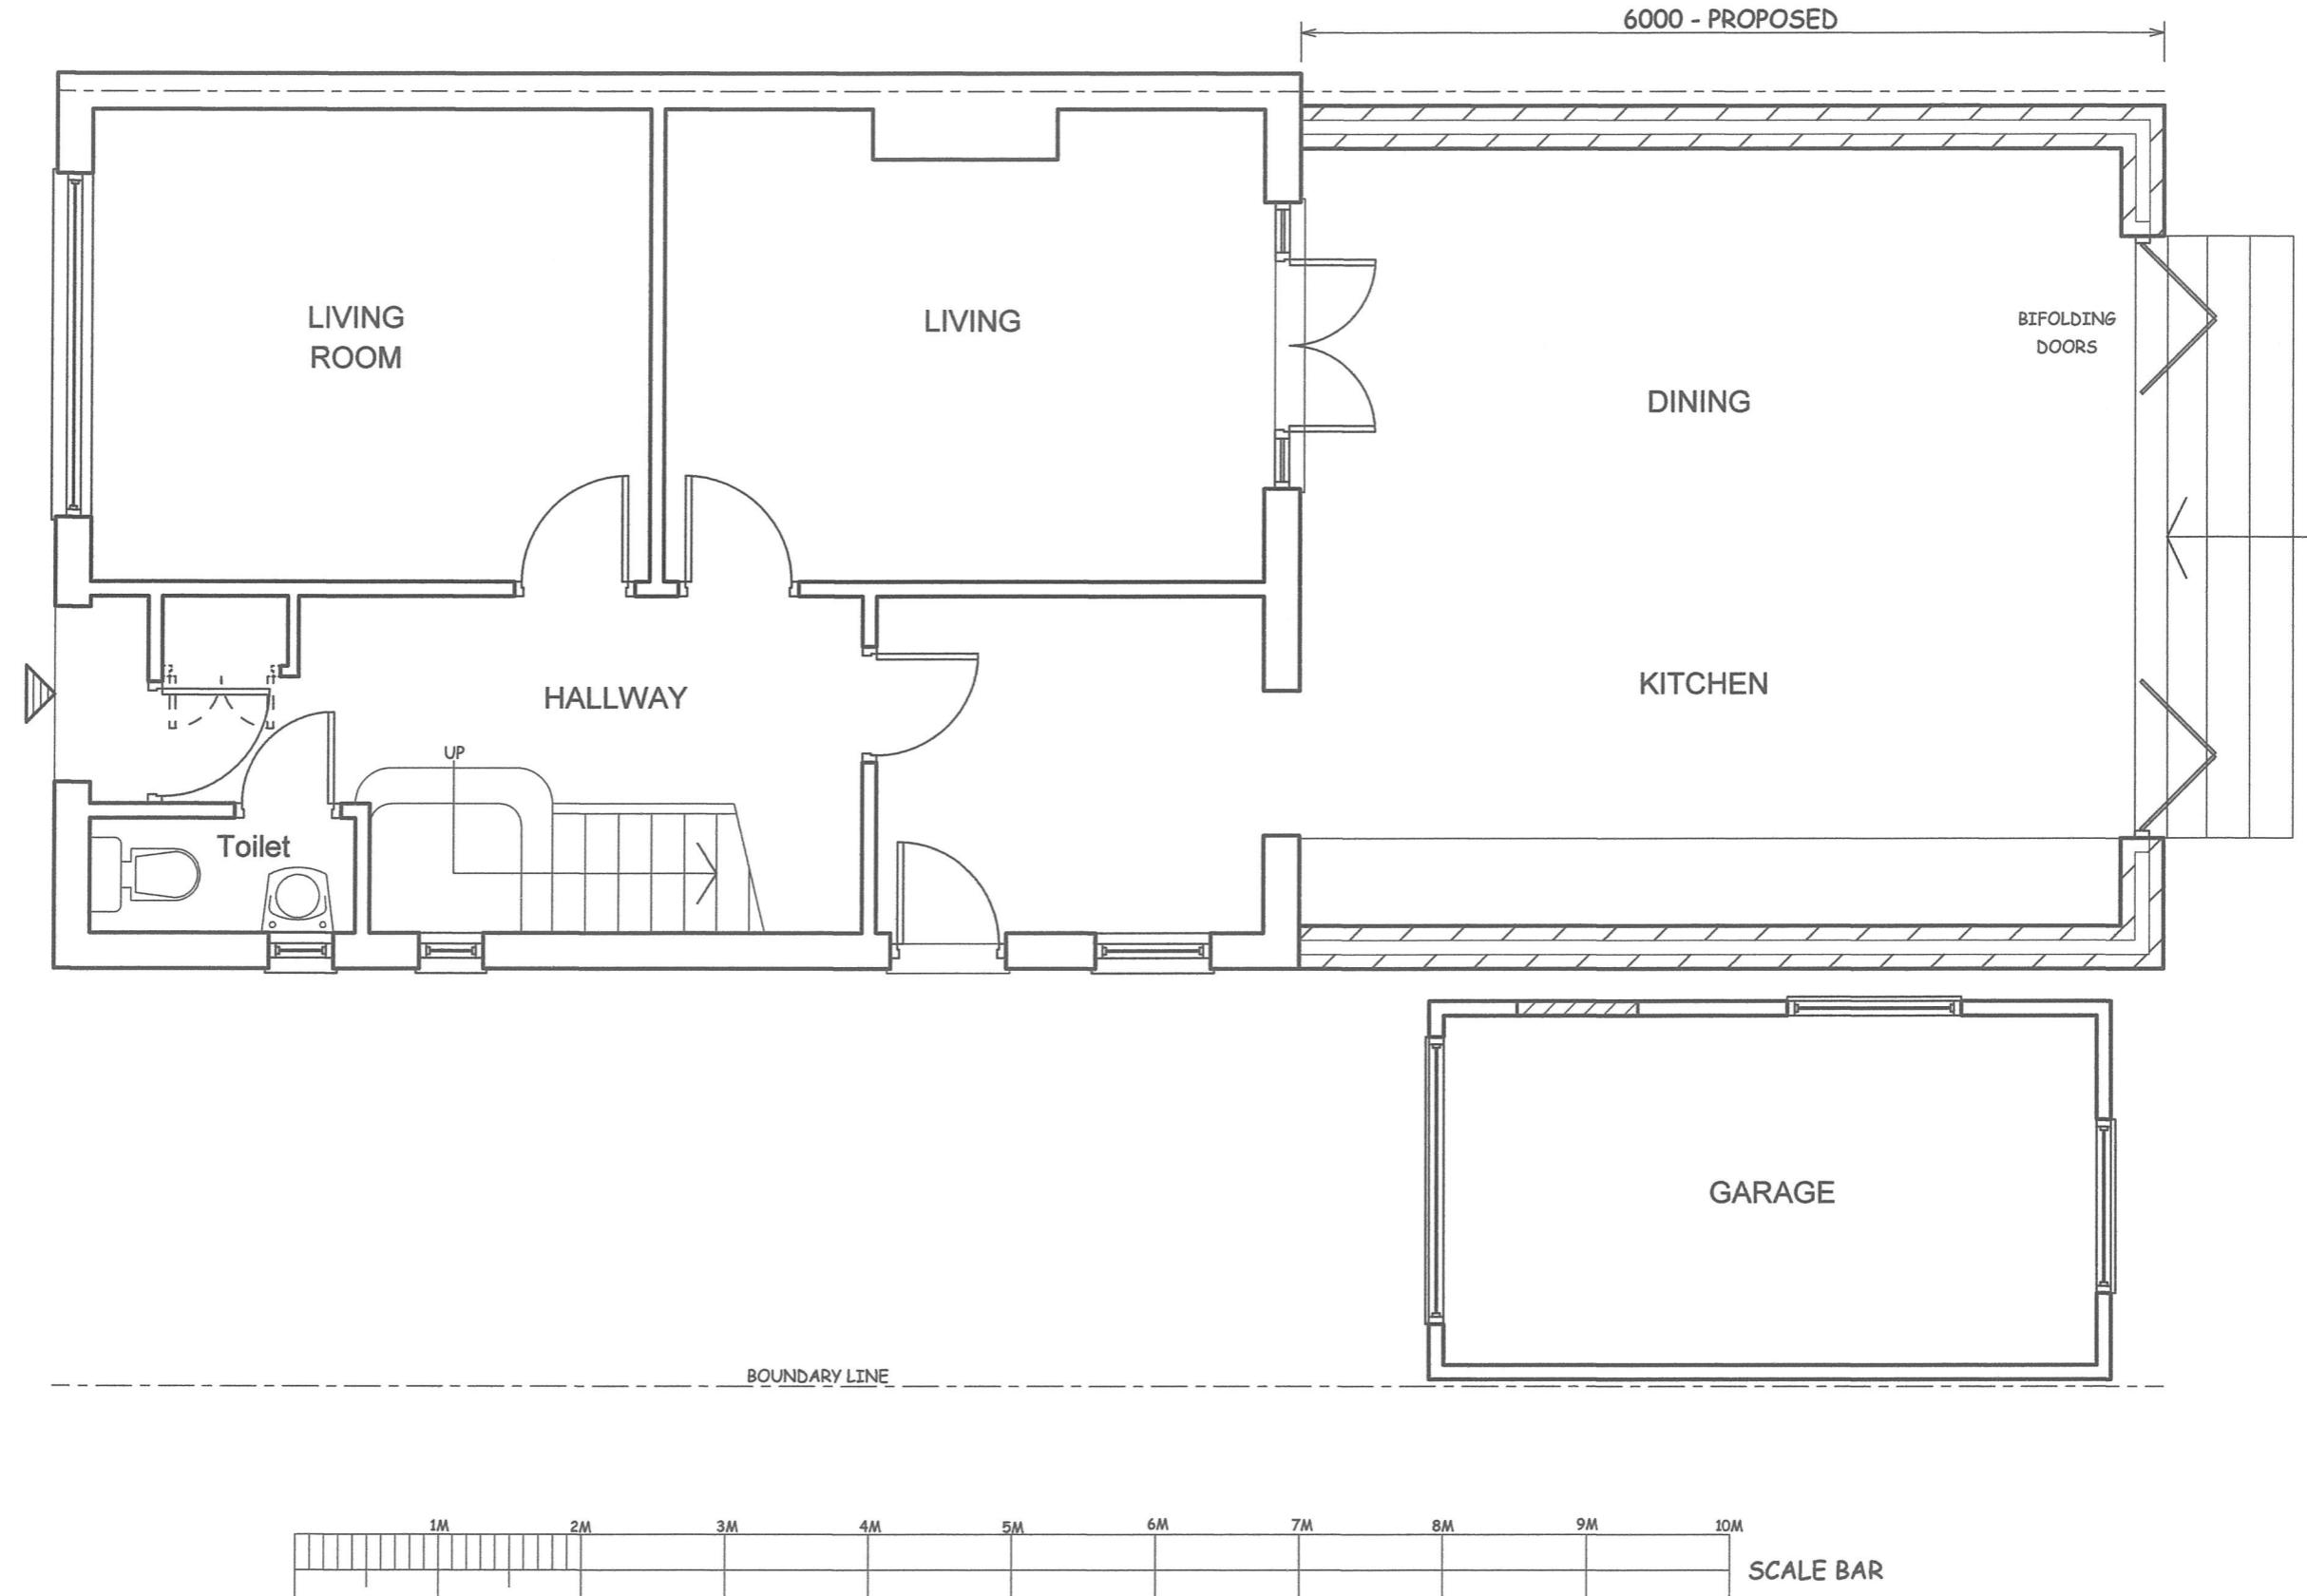

NOTES:

ALL DIMENSIONS MUST BE CHECKED ON SITE AND NOT SCALED FROM THIS DRAWING AND ANY DISCREPANCY VERIFIED

COPYRIGHT:

R.P.ARCHITECTURAL SERVICES
39A,NORWICH ROAD
NORTHWOOD
HA6 1ND
Tel: 07753 659794

JOB TITLE

184 JOEL STREET
PINNER
HA5 2PE

DRAWING TITLE

PROPOSED GROUND
FLOOR PLAN

SCALE: 1:50


DATE:APR/2024

DRAWN:RP

DRAWING NO.

RPA/184/JS/HA5/102


REV.

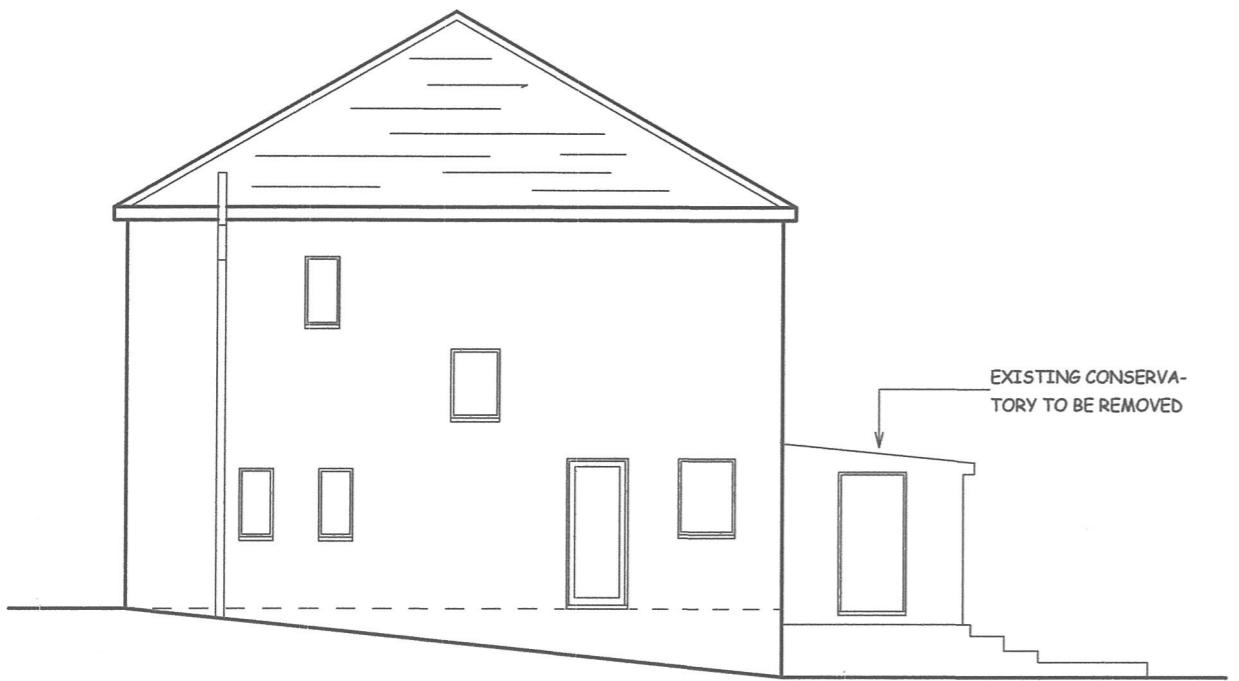

EXISTING SIDE ELEVATION



EXISTING REAR ELEVATION

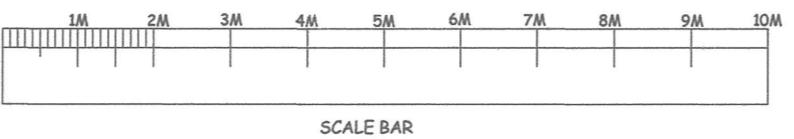

SCALE BAR

NOTES:
ALL DIMENSIONS MUST BE CHECKED ON SITE AND
NOT SCALED FROM THIS DRAWING

A		
DATE		REVISION

COPYRIGHT:

R.P.ARCHITECTURAL SERVICES
39A,NORWICH ROAD
NORTHWOOD
MIDDLESEX
HA6 1ND
Tel: 07753 659794

CLIENT:

JOB TITLE:

184 JOEL STREET
PINNER
HA5 2PE

DRAWING TITLE:


EXISTING ELEVATIONS

SCALE: 1:100

DATE:APR/2024 DRAWN: RPA

DRG. NO.	REV.
RPA/184/JS/103	


NOTES:
ALL DIMENSIONS MUST BE CHECKED ON SITE AND
NOT SCALED FROM THIS DRAWING

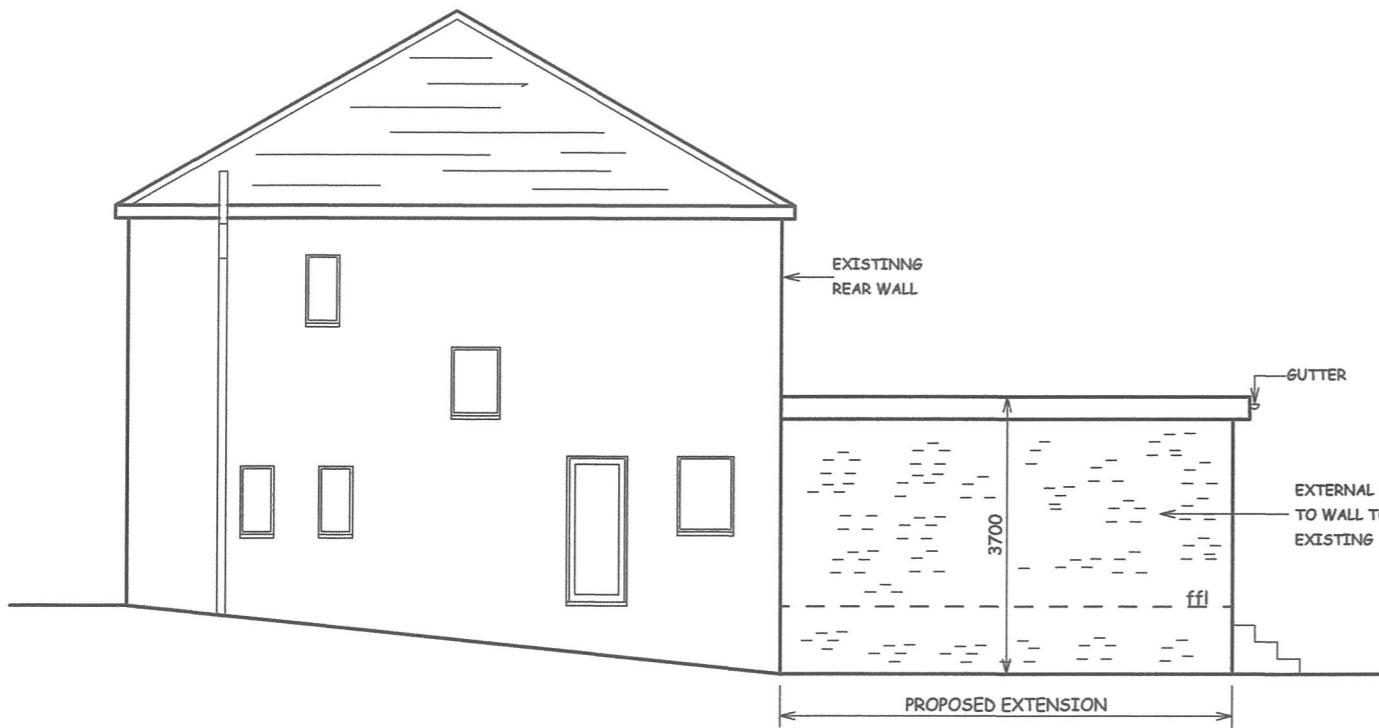


PROPOSED SIDE ELEVATION



PROPOSED REAR ELEVATION

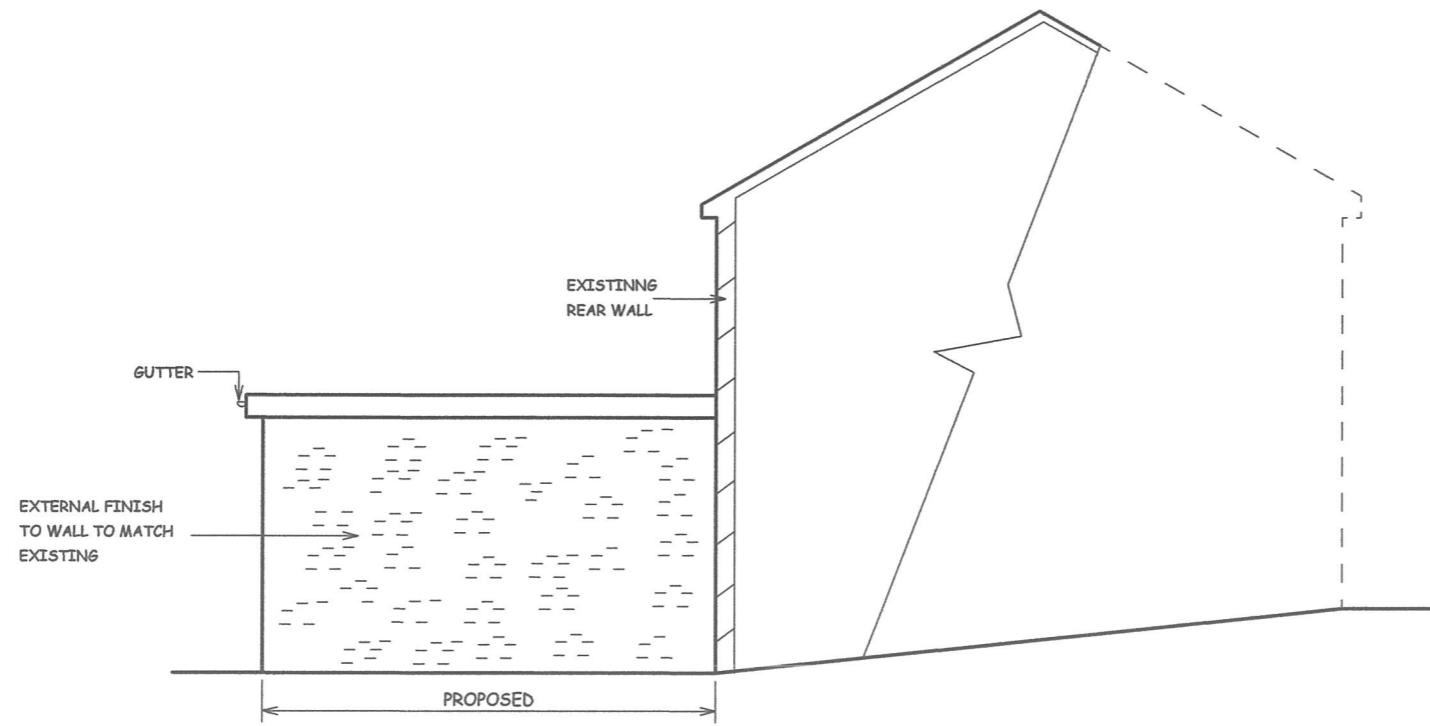

PROPOSED OPPOSITE SIDE ELEVATION

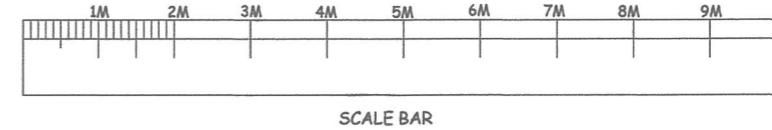

A	DATE	REVISION
---	------	----------

COPYRIGHT:
R.P.ARCHITECTURAL SERVICES
39A,NORWICH ROAD
NORTHWOOD
MIDDLESEX
HA6 1ND

Tel: 07753 659794

CLIENT:

JOB TITLE:
184 JOEL STREET
PINNER
HA5 2PE

DRAWING TITLE:

PROPOSED ELEVATIONS

SCALE : 1:100

DATE:APR/2024 DRAWN: RPA

DRG. NO.	REV.
RPA/184/JS/104	