


Notes:
Any inaccuracies or errors to be reported to the architect/surveyor immediately and prior to any work commencing.
All dimensions to be verified on site.
All work to comply with British Standards Code of practice.
All external surfaces and materials to match existing.


This drawing and all information provided within it is the copyright of DESIGN PLANNING PRACTICE and reproduction without prior consent is strictly forbidden.

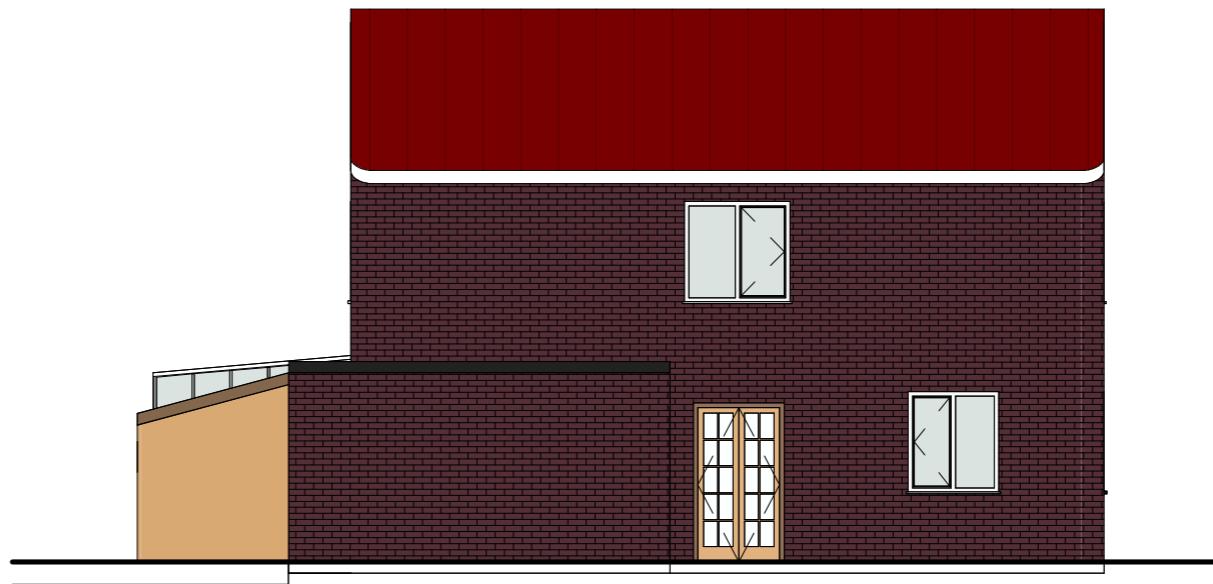

02 - Existing East Elevation



00 - Existing South Elevation

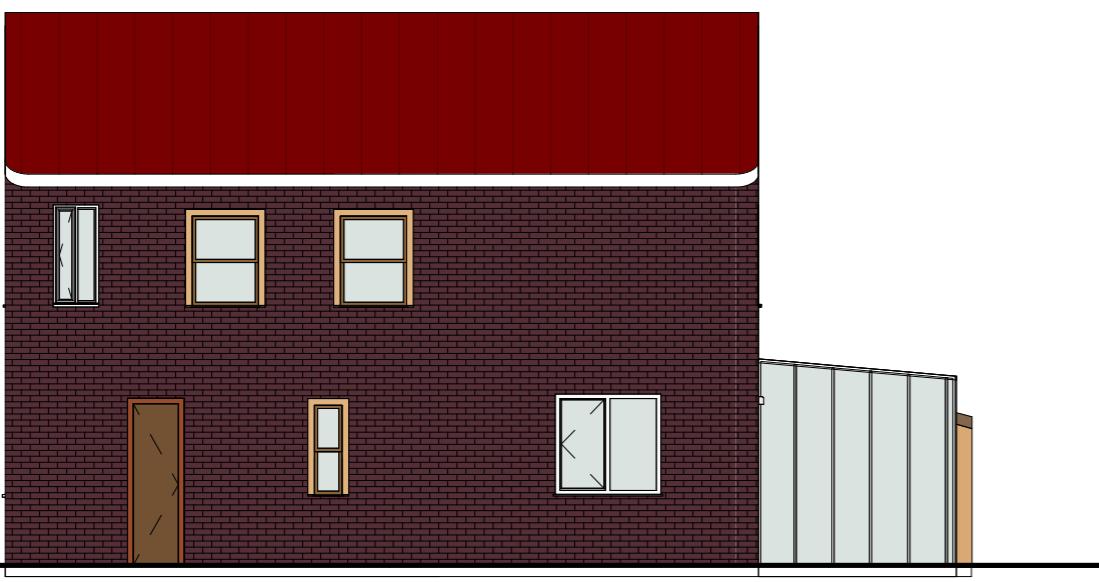

01 - Existing North Elevation



03 - Existing West Elevation

Client _____
Andrew Mashida
Project Address _____
6 Church Close, West Drayton, UB7 7PY
Dwg No _____
U-J00000
Drawing _____
Existing Elevations
Rev _____
Date _____
24/04/2024
Scale _____
1 : 100

DPP

1 0 1 2 3 4 5
SCALE 1:100
m