



EXISTING BLOCK PLAN  
SCALE 1:500

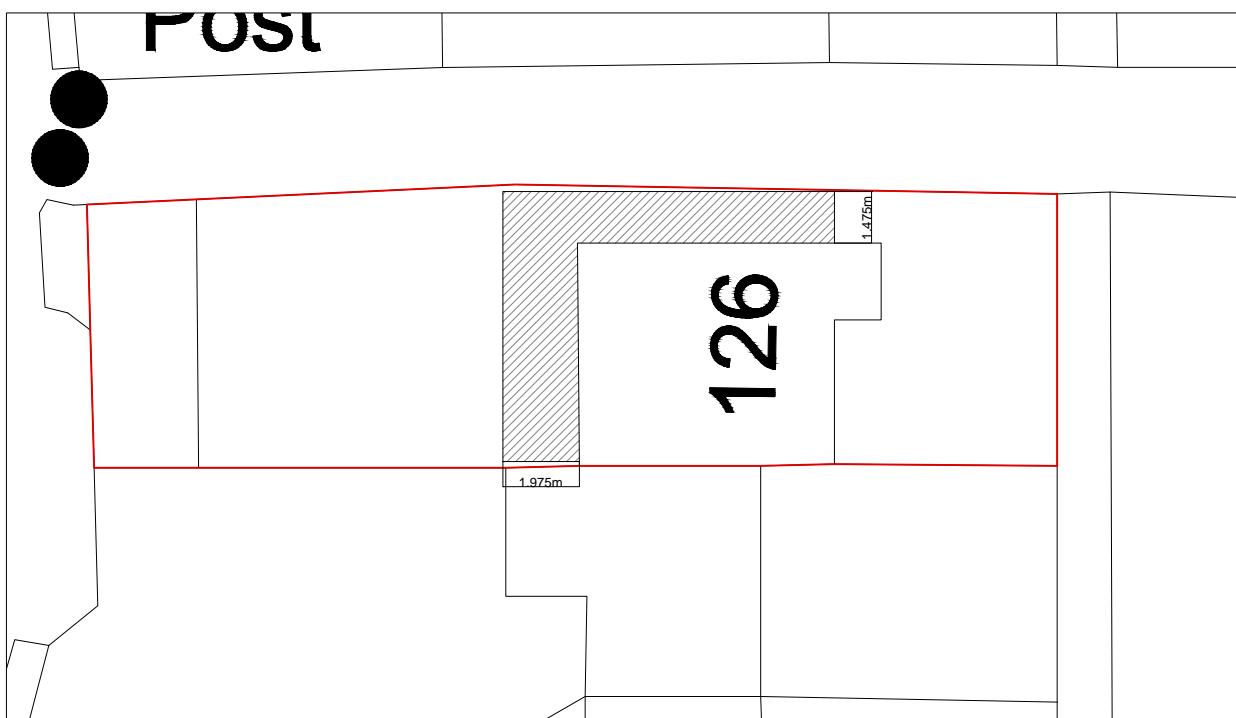

PROPOSED BLOCK PLAN  
SCALE 1:500

PROPOSED EXTENSION

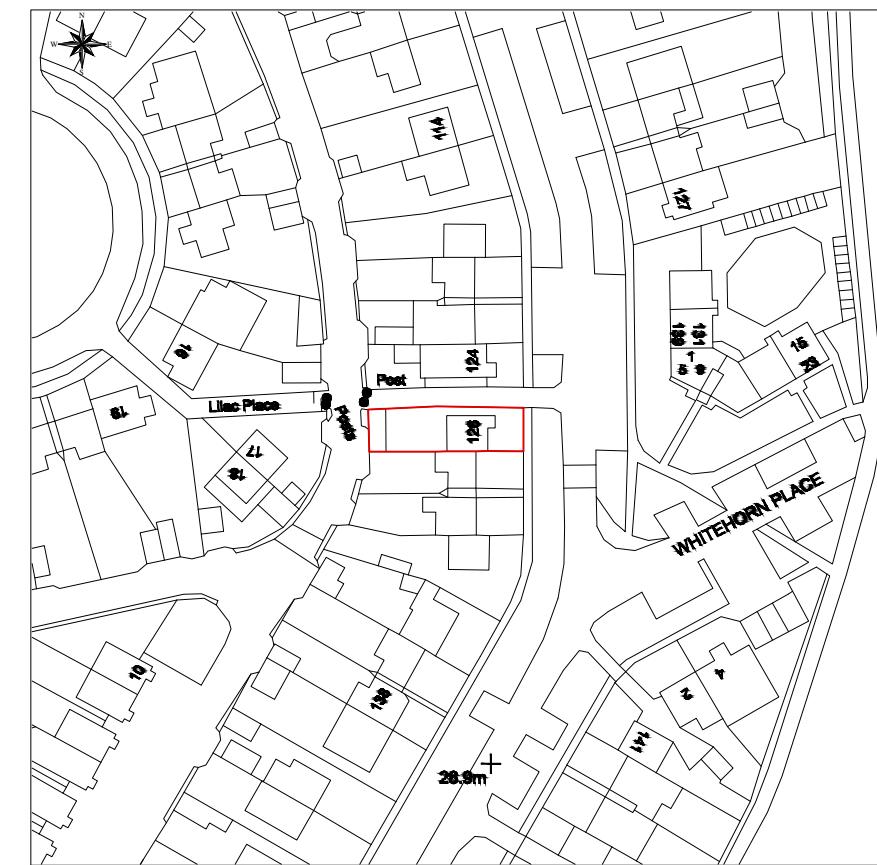

© Crown Copyright and database rights 2024 OS 100047474

SITE LOCATION PLAN  
SCALE 1:1250

1:1250 SCALE BAR  
0 12.5 25 37.5 50m 62.5m

1:500 SCALE BAR  
0 5 10 15 20 25m

Drawing: Block Plans	KEVCADS	
Title: Proposed Double Storey Side & Rear Extension		
Client: Address: 126 Whitehorn Ave, West Drayton UB7 8LB	Tel: 07446669124 Email: behnam_osk@yahoo.com	Scale@A3:1:500 1:1250 Drawing Number: 06
Note: All dimensions to be checked on site Disclaimer: Floor Plan measurements are approximate and are for illustrative purposes only. You or your advisors should conduct a careful, independent investigation of the property to determine to your satisfaction as to the suitability of the property for your space requirements.		Drawing Date 18th Mar. 2024
Revision Date Kevin/C		Revision A