


EXISTING ROOF PLAN
SCALE 1:100

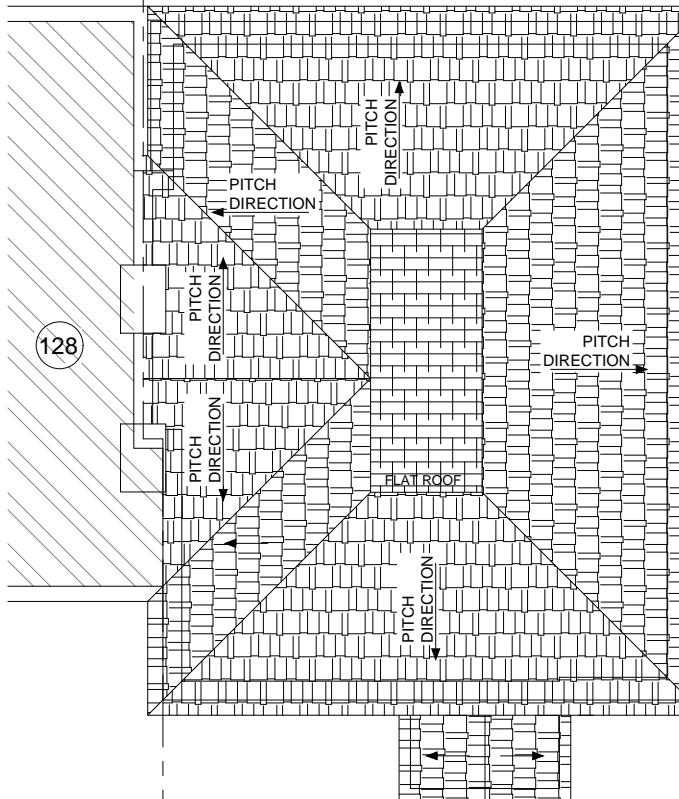

PROPOSED ROOF PLAN
SCALE 1:100

1:100 SCALE BAR
0 1 2 3 4 5m

Drawing: Roof Plans	KEVCADS
Title: Proposed Double Storey Side & Rear Extension	
Client: Address: 126 Whitehorn Ave, West Drayton UB7 8LB	Tel: 07446669124 Email: behnam_osk@yahoo.com
Scale@A3:1:100	Drawing Number: 03

Note: All dimensions to be checked on site Disclaimer: Roof Pitch measurements are approximate and are for illustrative purposes only. You or your advisors should conduct a careful, independent investigation of the property to determine to your satisfaction as to the suitability of the property for your space requirements.	
Drawing Date 18th Mar. 2024	Revision Date Kevin/C