

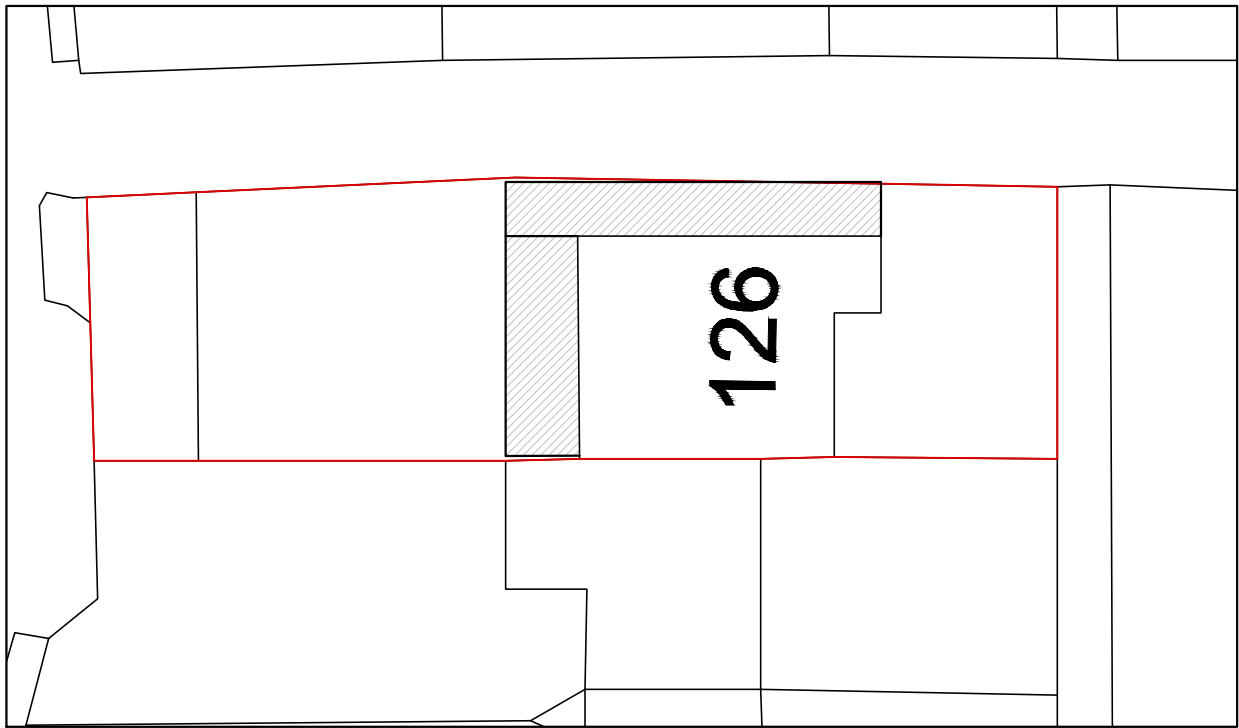
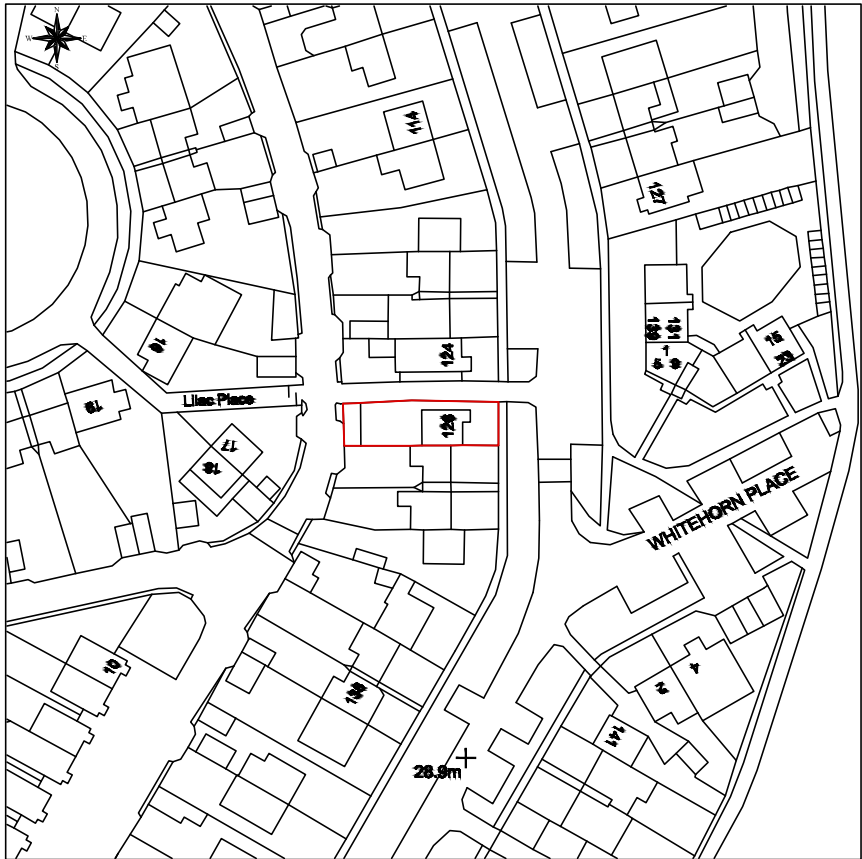


EXISTING BLOCK PLAN
SCALE 1:500

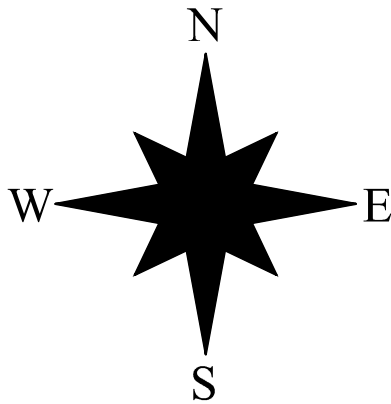

PROPOSED BLOCK PLAN
SCALE 1:500

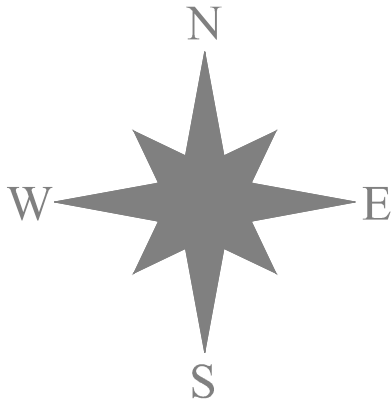

© Crown Copyright and database rights 2019 OS 100047474

SITE LOCATION PLAN
SCALE 1:1250



A		25/06/2024		FIRST FLOOR SIDE EXTENSION OMITTED AS PER OFFICER RECOMMENDATION	
Revision		Date		Description	
Drawing: Block Plans				KEVCADS	
Title: Proposed Single Storey Side & Double Storey Rear Extension					
Client: Address: 126 Whitehorn Ave, West Drayton UB7 8LB					
				Tel: 07446669124 Email: behnam_osk@yahoo.cm	
				Scale@A3:1:500 1:1250	Drawing Number: 06
Note: All dimensions to be checked on site <small>Disclaimer: Floor Plan measurements are approximate and are for illustrative purposes only. You or your advisors should conduct a careful, independent investigation of the property to determine to your satisfaction as to the suitability of the property for your space requirements.</small>				Drawing Date 25th June 2024	Revision Date Kevin/C
					Revision A