


EXISTING GROUND FLOOR PLAN  
SCALE 1:100



PROPOSED GROUND FLOOR PLAN  
SCALE 1:100

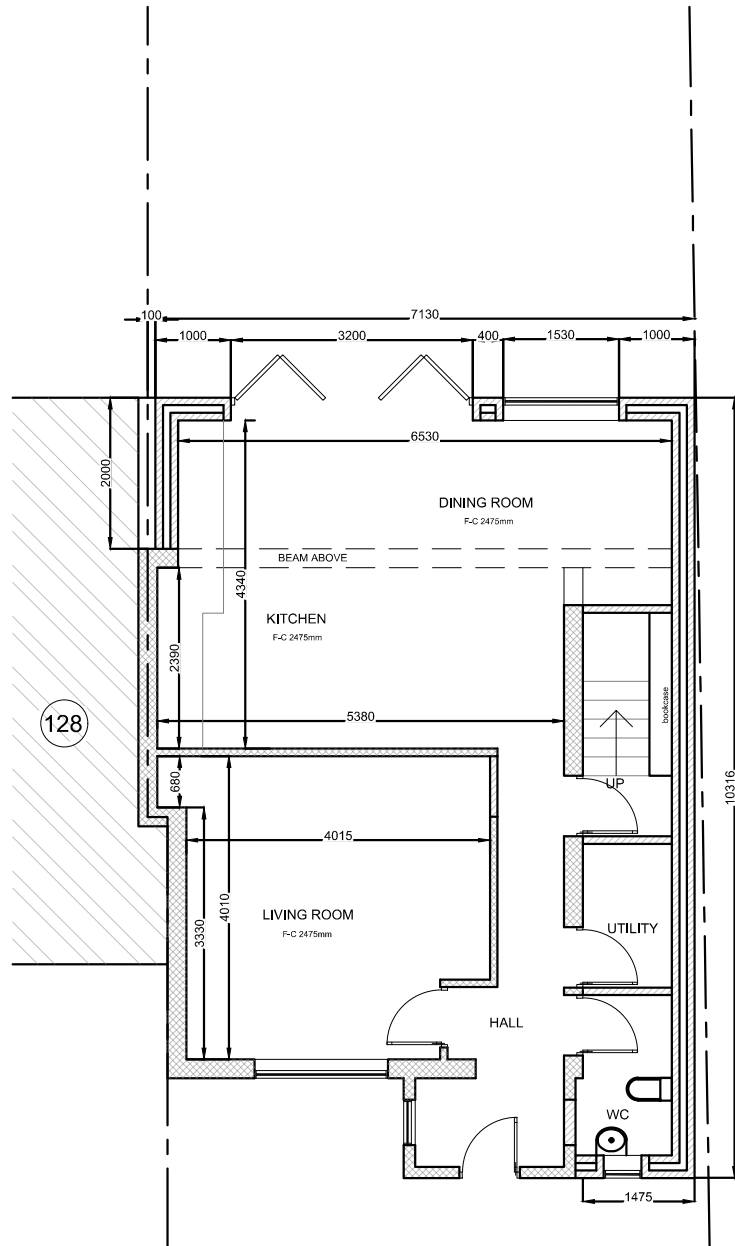

A		25/06/2024		FIRST FLOOR SIDE EXTENSION OMITTED AS PER OFFICER RECOMMENDATION	
Revision		Date		Description	
Drawing: <b>Ground Floor Plans</b>				<b>KEVCADS</b>	
Title: Proposed Single Storey Side & Double Storey Rear Extension					
Client: Address: 126 Whitehorn Ave, West Drayton UB7 8LB				Tel: 07446669124 Email: behnam_osk@yahoo.cm	
<b>Note: All dimensions to be checked on site</b> <small>Disclaimer: Floor Plan measurements are approximate and are for illustrative purposes only. You or your advisors should conduct a careful, independent investigation of the property to determine to your satisfaction as to the suitability of the property for your space requirements.</small>				Scale@A3:1:100	Drawing Number: 01
				Drawing Date 25th June 2024	Revision Date Kevin/C  Revision A