

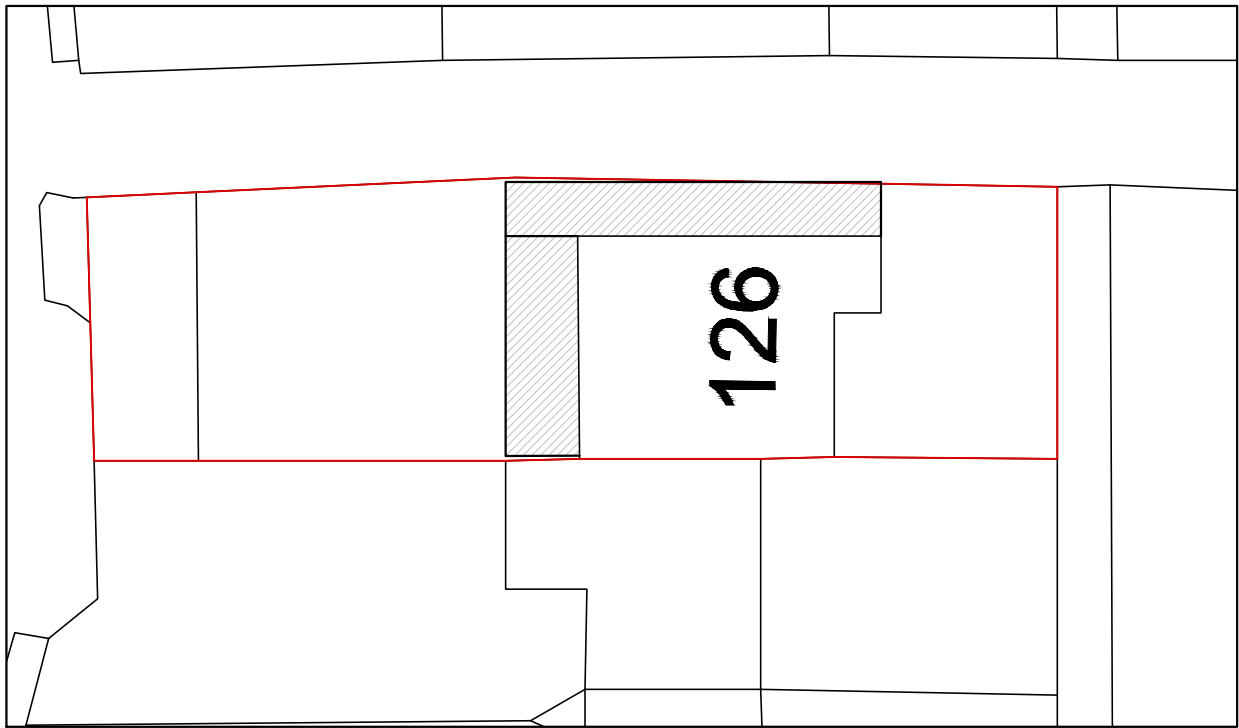
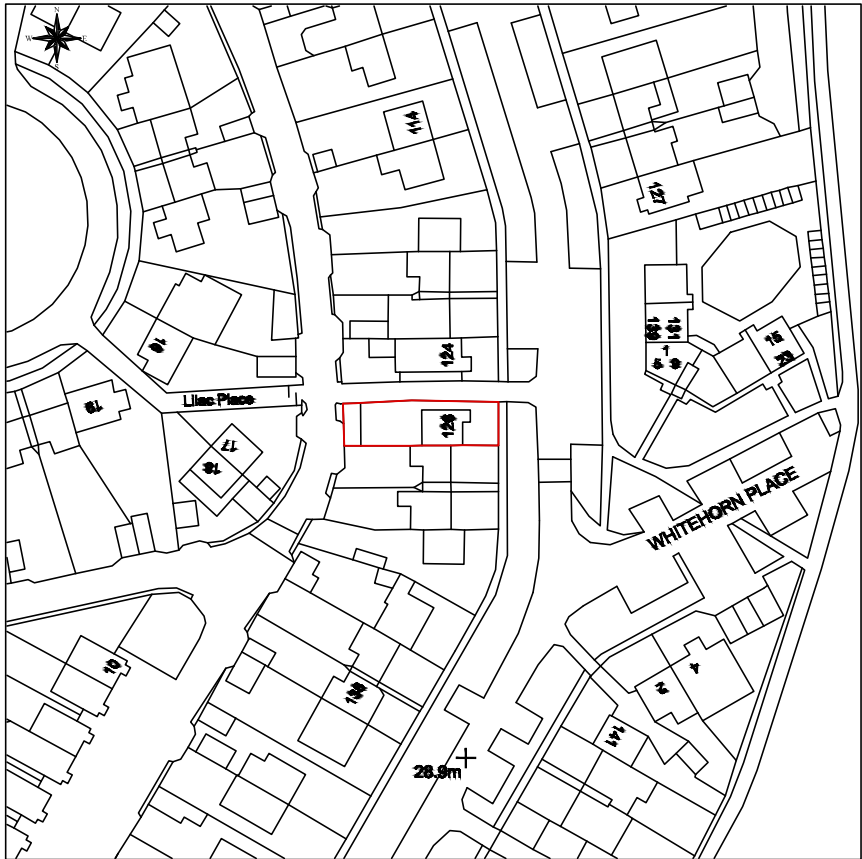


EXISTING BLOCK PLAN
SCALE 1:500

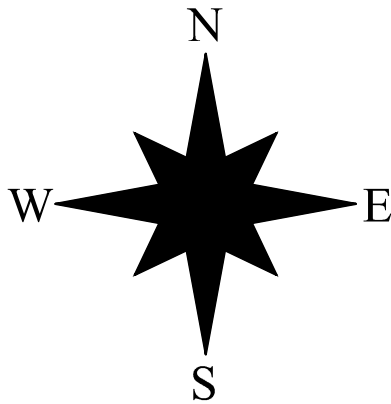


PROPOSED BLOCK PLAN
SCALE 1:500

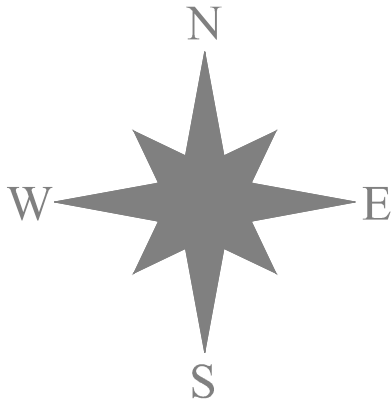

© Crown Copyright and database rights 2019 OS 100047474

SITE LOCATION PLAN
SCALE 1:1250

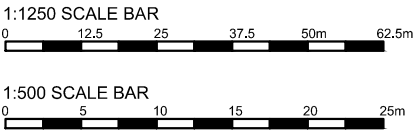

B	26/06/2024	REAR EXTENSION ROOF CHANGED TO PITCHED AS PER OFFICER RECOMMENDATION
A	25/06/2024	FIRST FLOOR SIDE EXTENSION OMITTED AS PER OFFICER RECOMMENDATION
Revision	Date	Description

Drawing: Block Plans	KEVCADS		
Title: Proposed Single Storey Side & Double Storey Rear Extension			
Client: Address: 126 Whitehorn Ave, West Drayton UB7 8LB	Tel: 07446669124 Email: behnam_osk@yahoo.cm		
Scale@A3:1:500 1:1250	Drawing Number: 06		
Note: All dimensions to be checked on site <small>Disclaimer: Floor Plan measurements are approximate and are for illustrative purposes only. You or your advisors should conduct a careful, independent investigation of the property to determine to your satisfaction as to the suitability of the property for your space requirements.</small>	Drawing Date 26th June 2024	Revision Date Kevin/C	Revision B