


EXISTING GROUND FLOOR PLAN  
SCALE 1:100



PROPOSED GROUND FLOOR PLAN  
SCALE 1:100

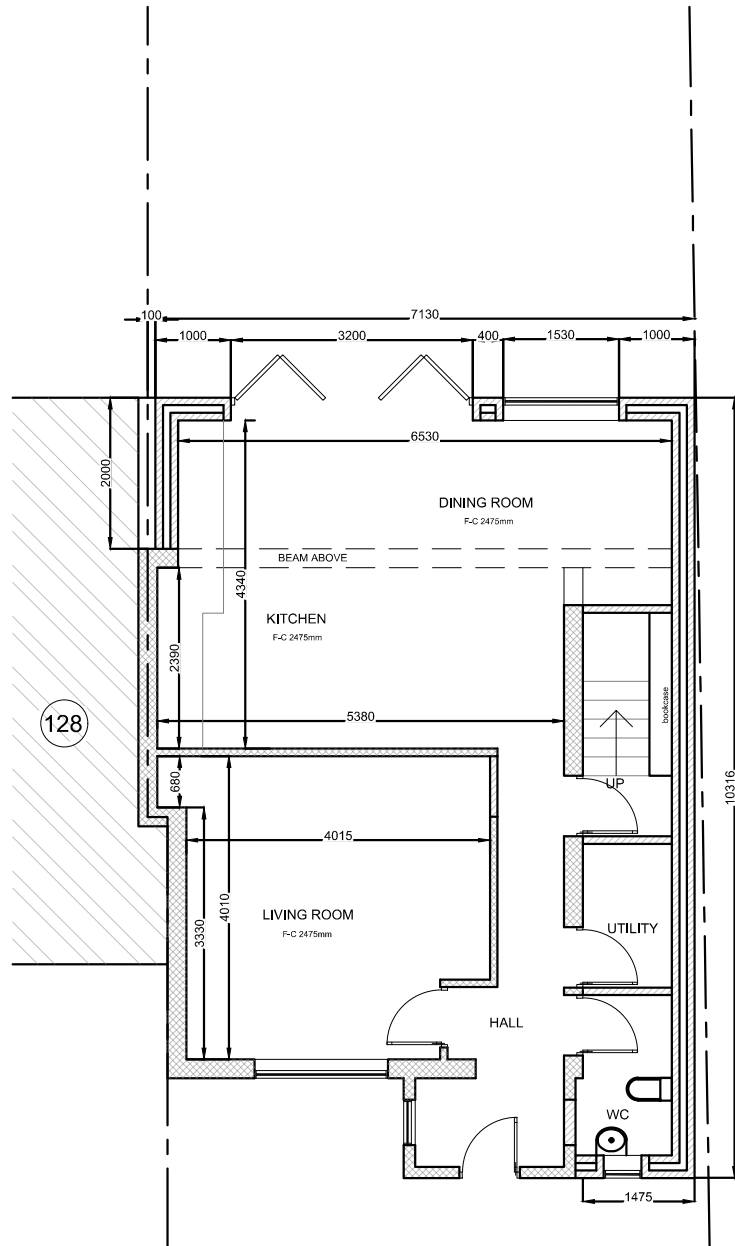

B	26/06/2024	REAR EXTENSION ROOF CHANGED TO PITCHED AS PER OFFICER RECOMMENDATION	
A	25/06/2024	FIRST FLOOR SIDE EXTENSION OMITTED AS PER OFFICER RECOMMENDATION	
Revision	Date	Description	
Drawing: Ground Floor Plans		KEVCADS	
Title: Proposed Single Storey Side & Double Storey Rear Extension			
Client: Address: 126 Whitehorn Ave, West Drayton UB7 8LB		Tel: 07446669124 Email: behnam_osk@yahoo.cm	
		Scale@A3:1:100	Drawing Number: 01
Note: All dimensions to be checked on site <small>Disclaimer: Floor Plan measurements are approximate and are for illustrative purposes only. You or your advisors should conduct a careful, independent investigation of the property to determine to your satisfaction as to the suitability of the property for your space requirements.</small>		Drawing Date 26th June 2024	Revision Date Kevin/C Revision B