


Do not scale this drawing.
This drawing is for the approval of planning permission.
All dimensions to be checked on site prior to construction.
Client to obtain Party Wall notices before commencing work.
Contractor to follow all current and relevant Building Regulations and
standards for work done.
Client / Contractor to obtain Building Control approval and sign off for
any work undertaken.

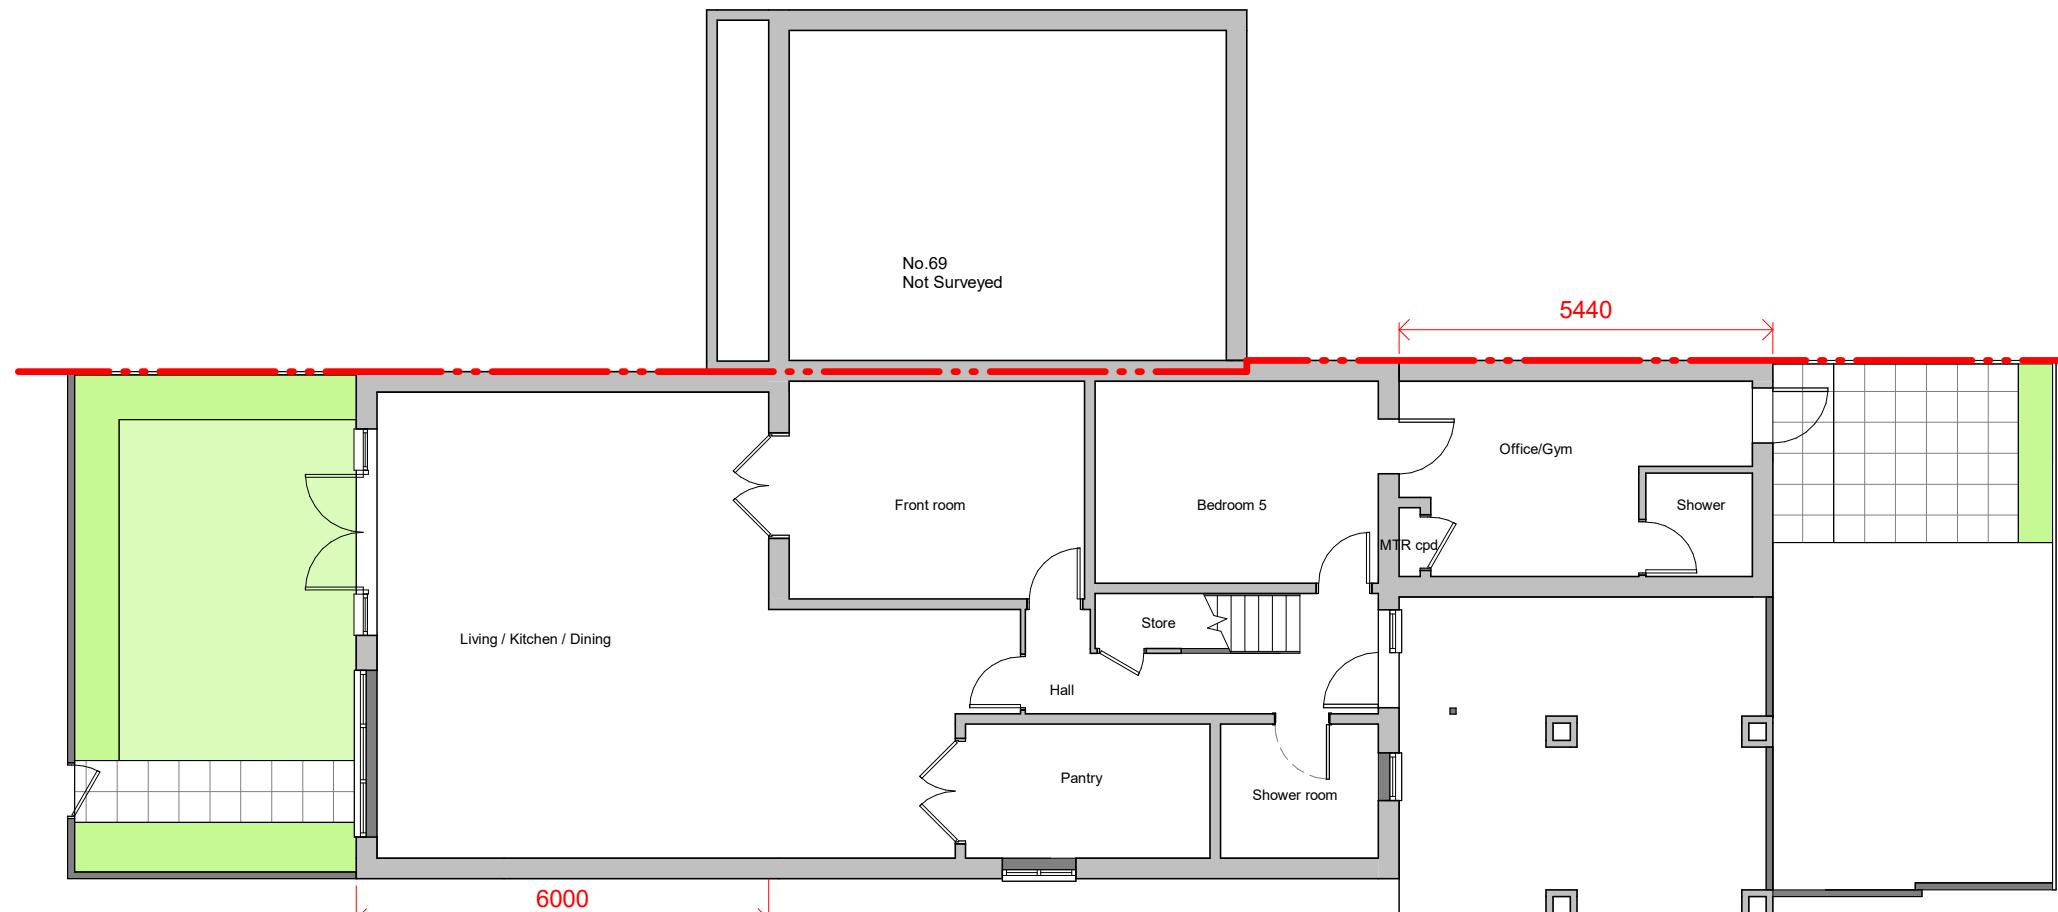

1 : 100 0 1 2 3 4 5
Scale @ A3 m

Proposed ground floor plan

Scale - 1 : 100

PROJECT ADDRESS:
71 Marshall Drive

DRAWING TITLE:
Proposed ground floor plan

Project 2401
Level 00
Number 110
Drawn ZM

Revision

