


Do not scale this drawing.  
This drawing is for the approval of planning permission.  
All dimensions to be checked on site prior to construction.  
Client to obtain Party Wall notices before commencing work.  
Contractor to follow all current and relevant Building Regulations and  
standards for work done.  
Client / Contractor to obtain Building Control approval and sign off for  
any work undertaken.




**Proposed front elevation**

Scale - 1 : 100

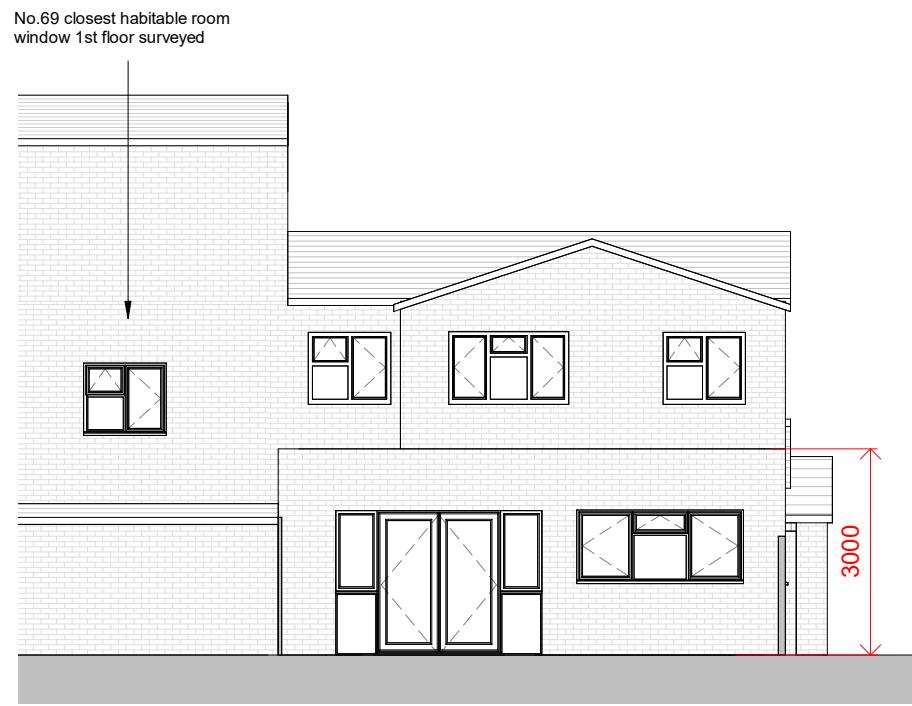

**Proposed rear elevation**

Scale - 1 : 100

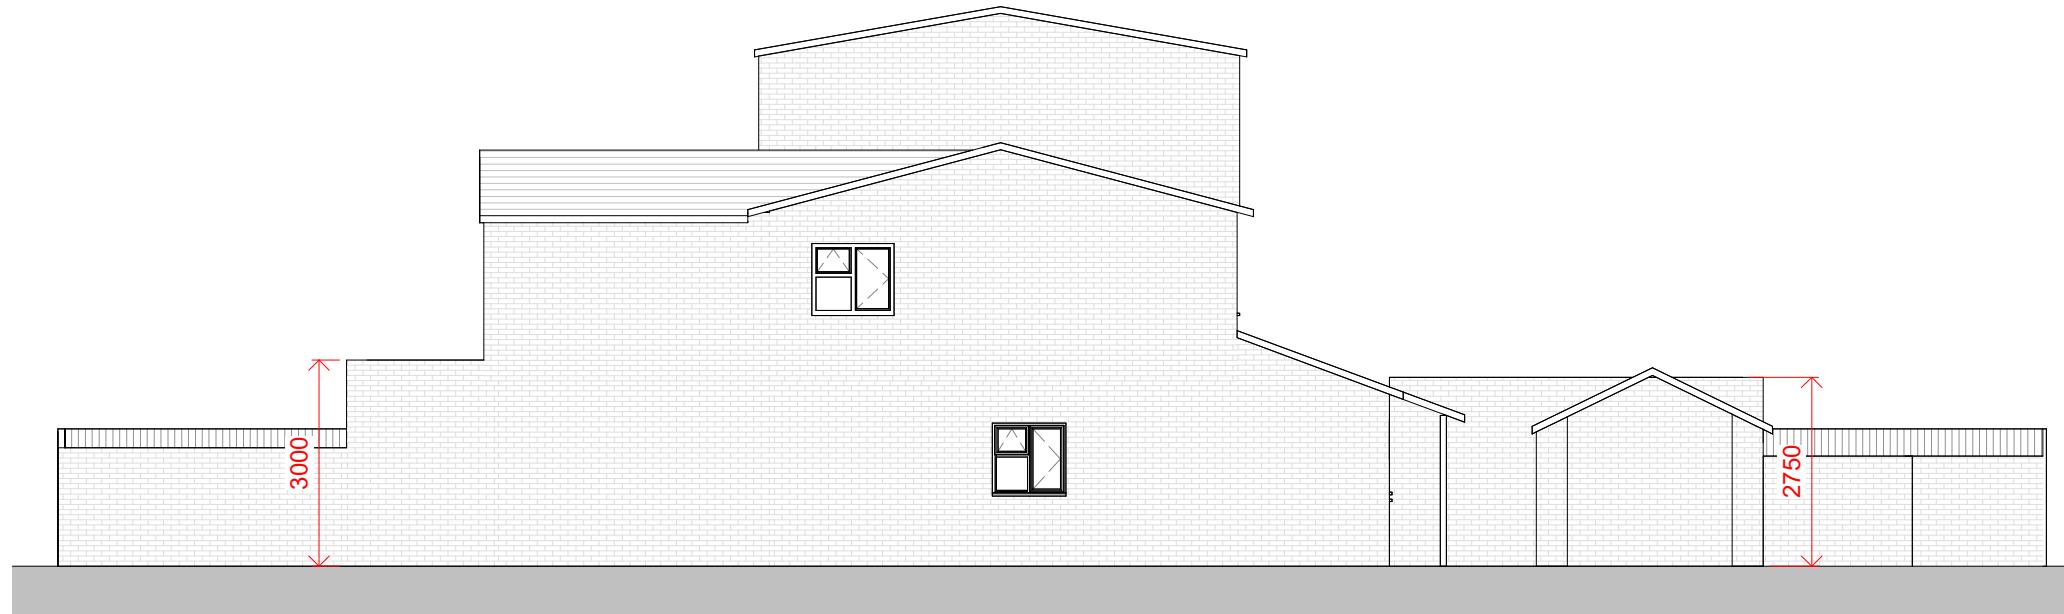

**Proposed side (Principle) elevation**

Scale - 1 : 100

1 : 100 0 1 2 3 4 5  
Scale @ A3  
m

PROJECT ADDRESS:  
**71 Marshall Drive**

DRAWING TITLE:  
**Proposed Elevations**

Project 2401

Level

Number 210

Drawn ZM

Revision

