


Do not scale this drawing.  
This drawing is for the approval of planning permission.  
All dimensions to be checked on site prior to construction.  
Client to obtain Party Wall notices before commencing work.  
Contractor to follow all current and relevant Building Regulations and  
standards for work done.  
Client / Contractor to obtain Building Control approval and sign off for  
any work undertaken.

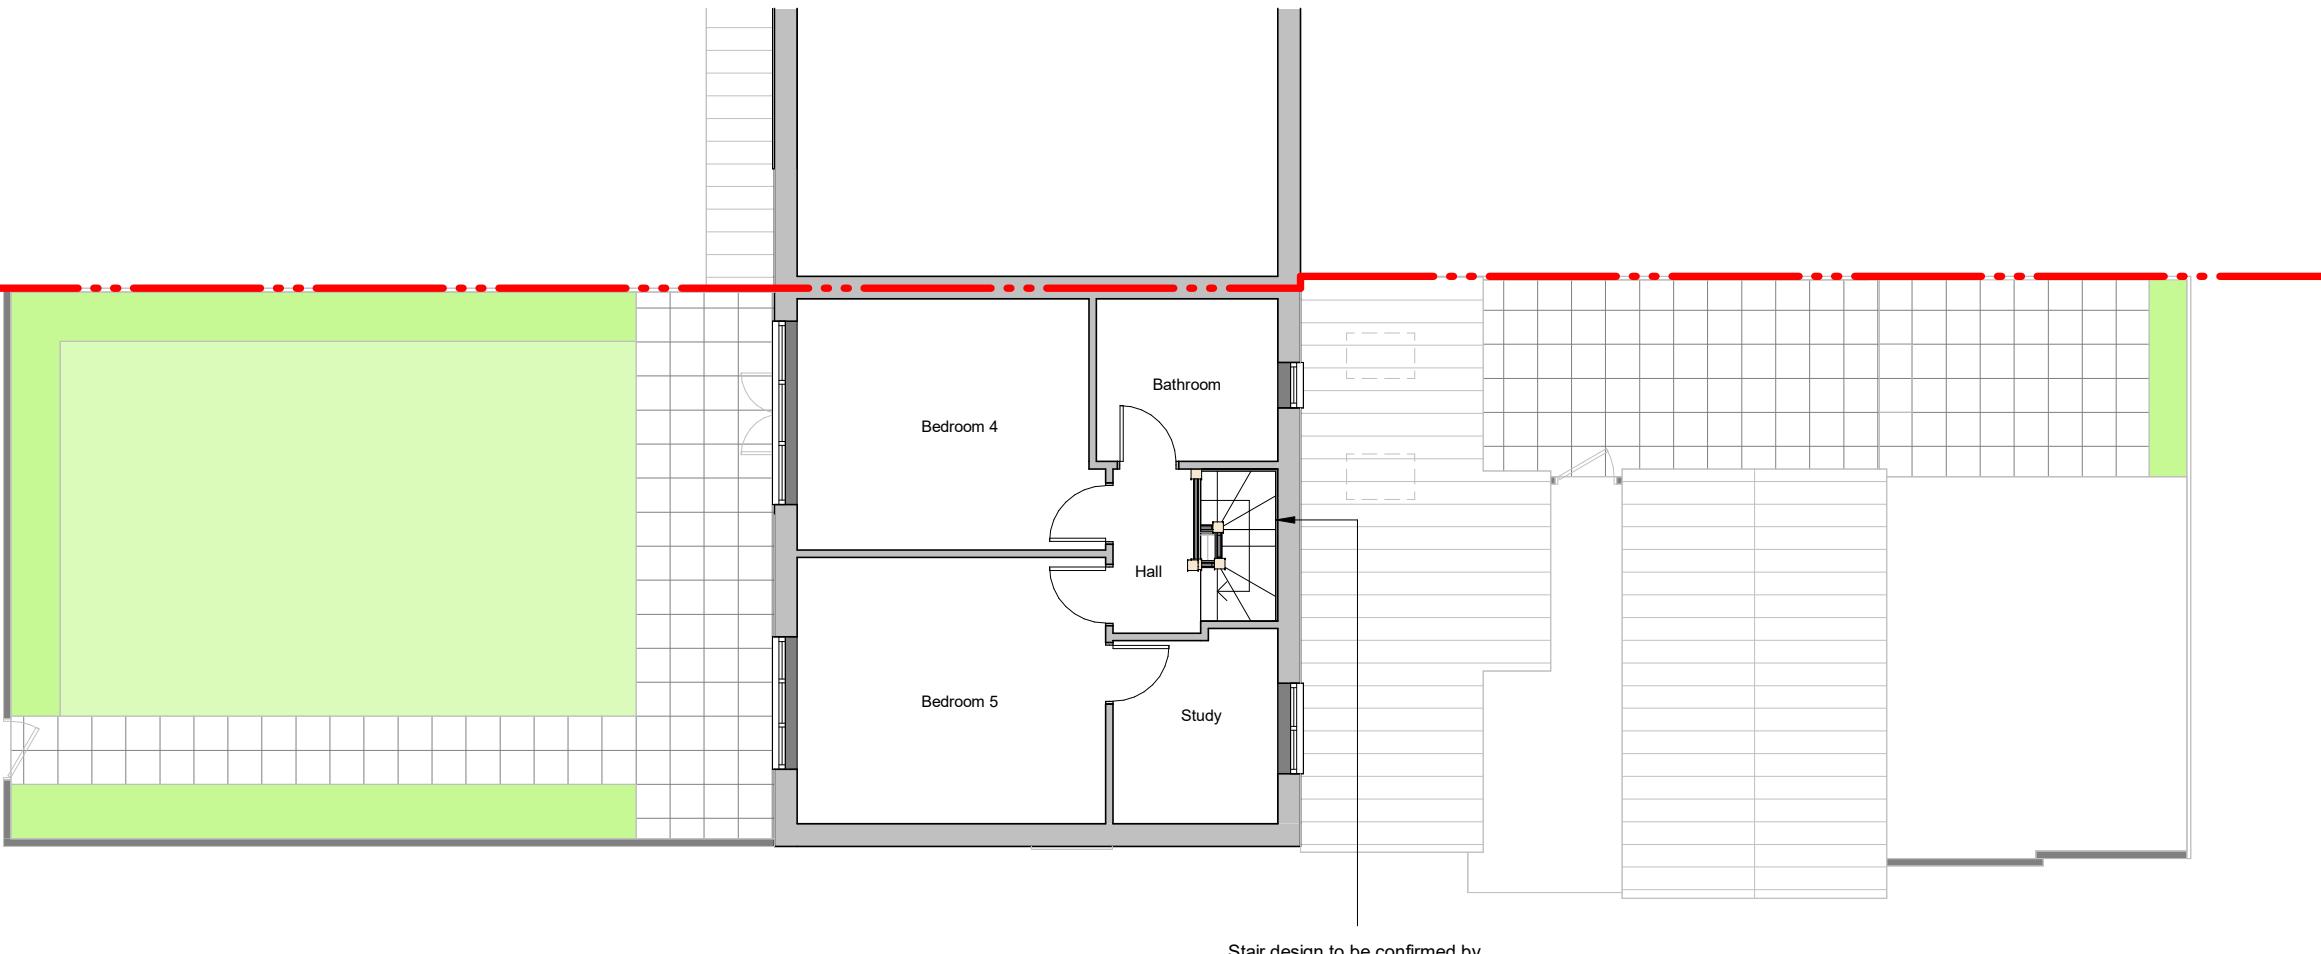

rev date description drawn  
1 : 100 0 2 4 6 8 10  
Scale @ A3  
m

## Proposed second floor plan

Scale - 1 : 100

PROJECT ADDRESS:  
71 Marshall Drive  
DRAWING TITLE:  
Proposed second floor plan

Project 2401A

Level 02

Number 113

Drawn ZM

Revision

