

Do not scale this drawing.
 This drawing is for the approval of planning permission.
 All dimensions to be checked on site prior to construction.
 Client to obtain Party Wall notices before commencing work.
 Contractor to follow all current and relevant Building Regulations and
 standards for work done.
 Client / Contractor to obtain Building Control approval and sign off for
 any work undertaken.




Existing front elevation

Scale - 1 : 100



Existing rear elevation

Scale - 1 : 100

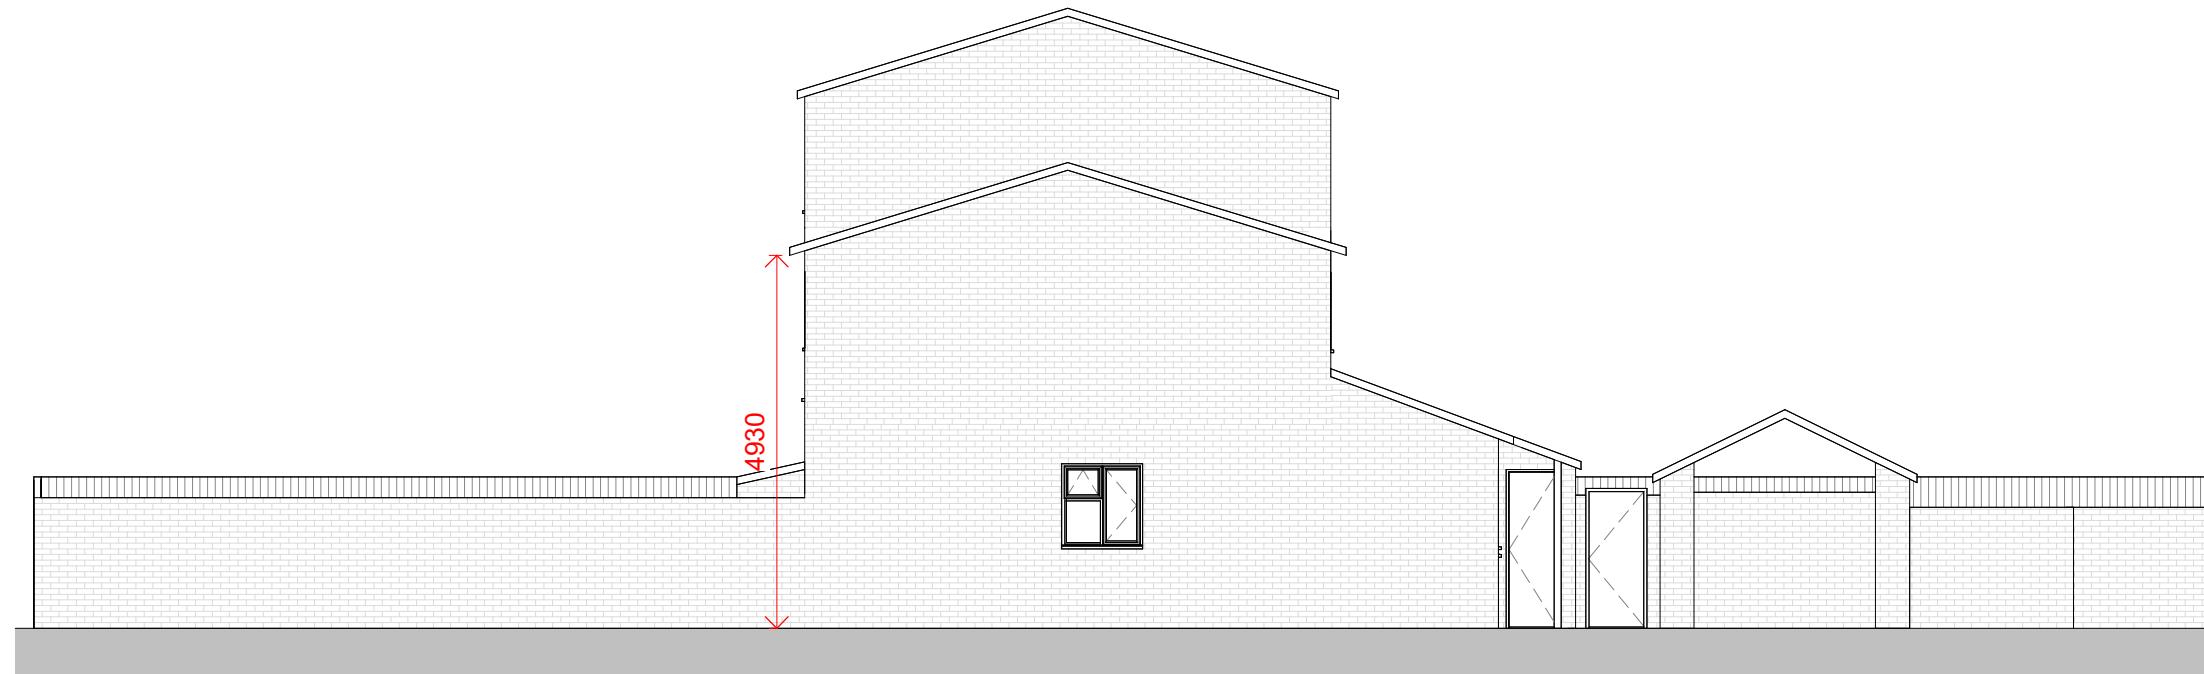

Existing side (Principal) elevation

Scale - 1 : 100

rev date description drawn
 1 : 100 0 1 2 3 4 5
 Scale @ A3
 m

PROJECT ADDRESS:
71 Marshall Drive
 DRAWING TITLE:
Existing Elevations
 Project 2401
 Level XX
 Number 200
 Drawn ZM
 Revision

