


All materials used will be of similar to existing


Any side facing windows will be obscurely glazed and non-opening (unless the parts of the window which can be opened are more than 1.7 metres above the floor of the room in which the window is installed)

Rooflights will not protrude more than 150mm from roof plane

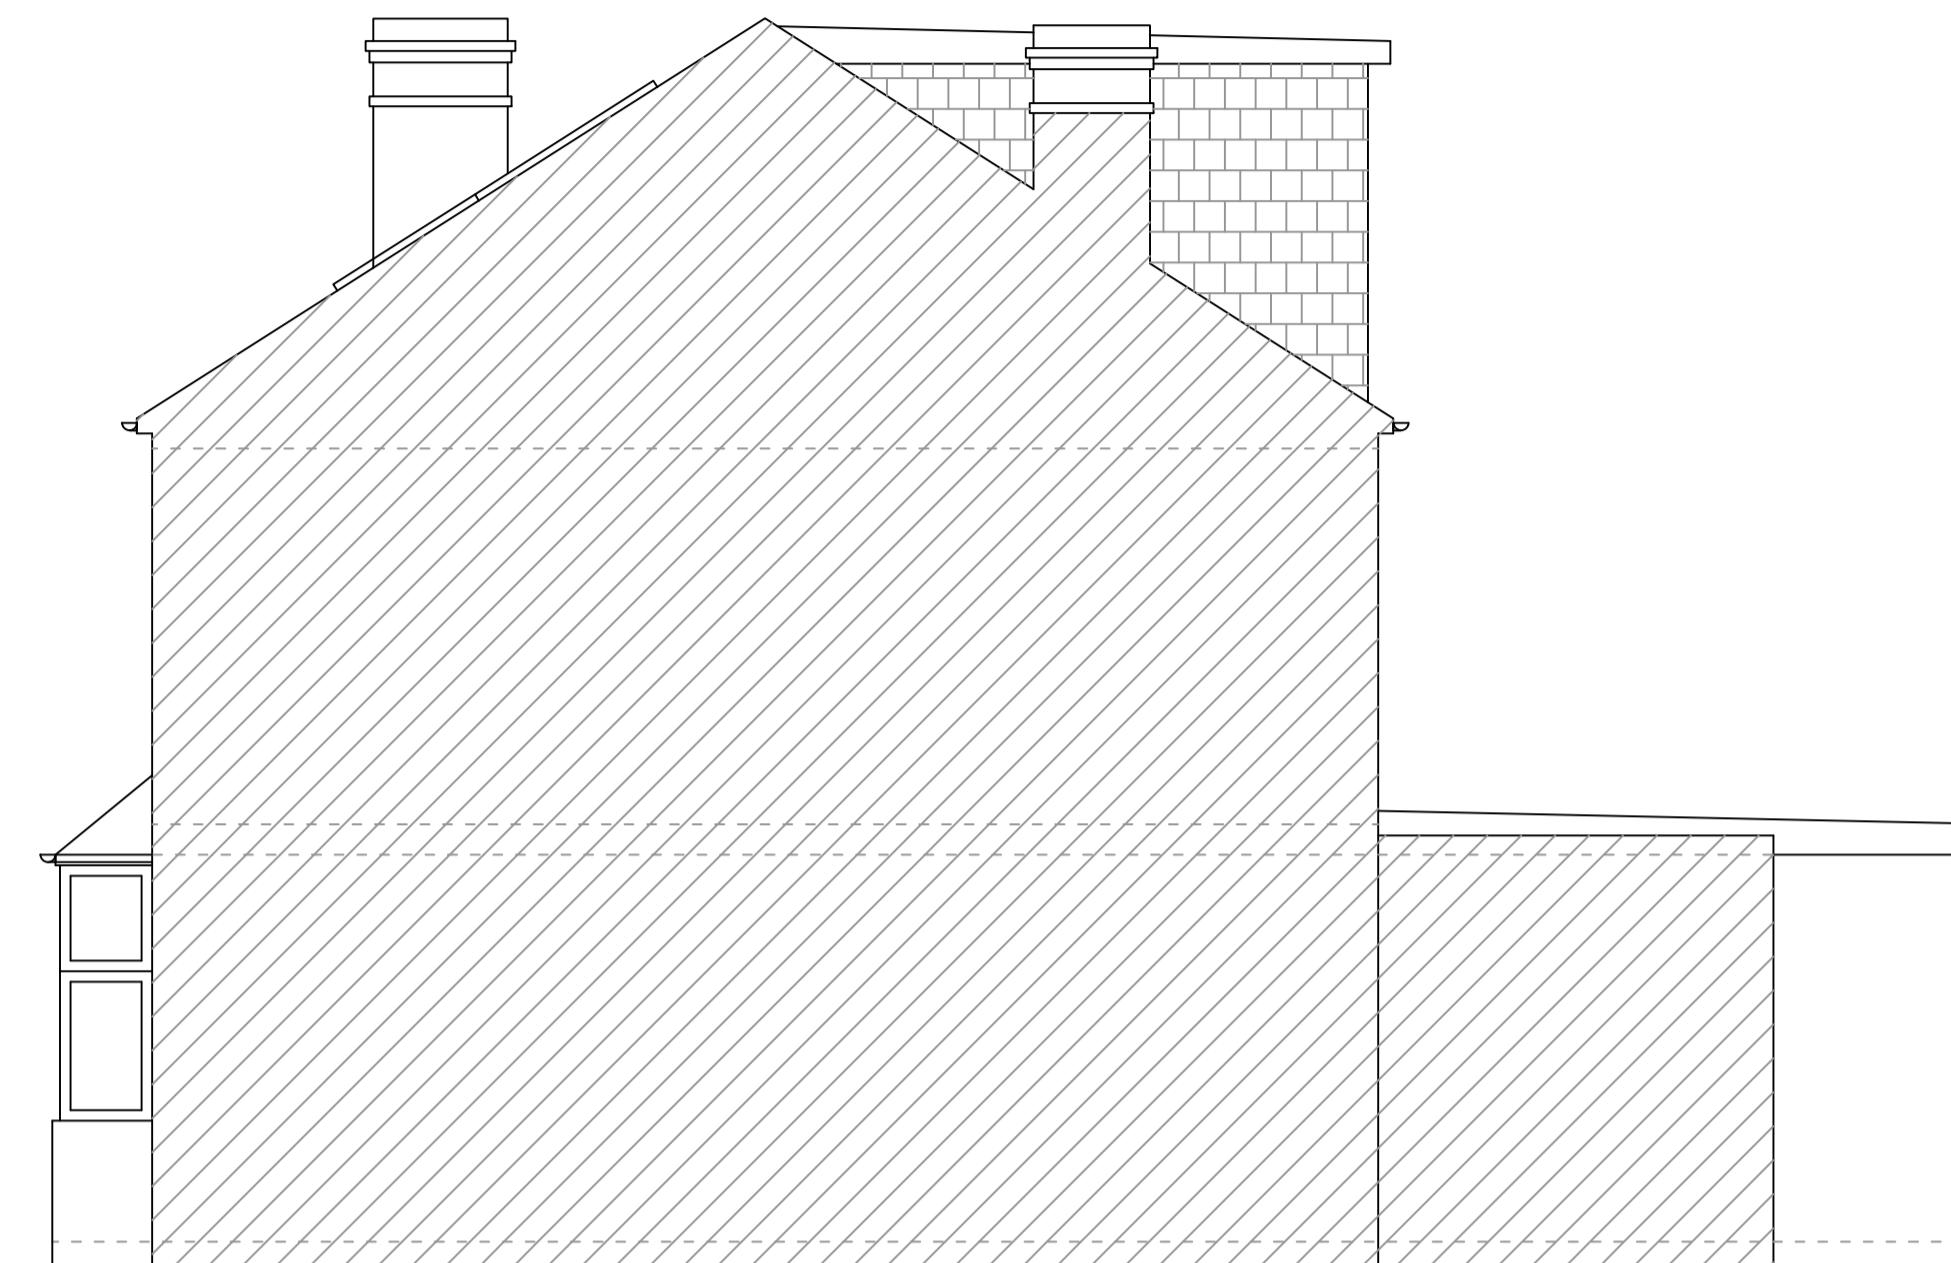

PROPOSED SIDE ELEVATION

SCALE 1:50

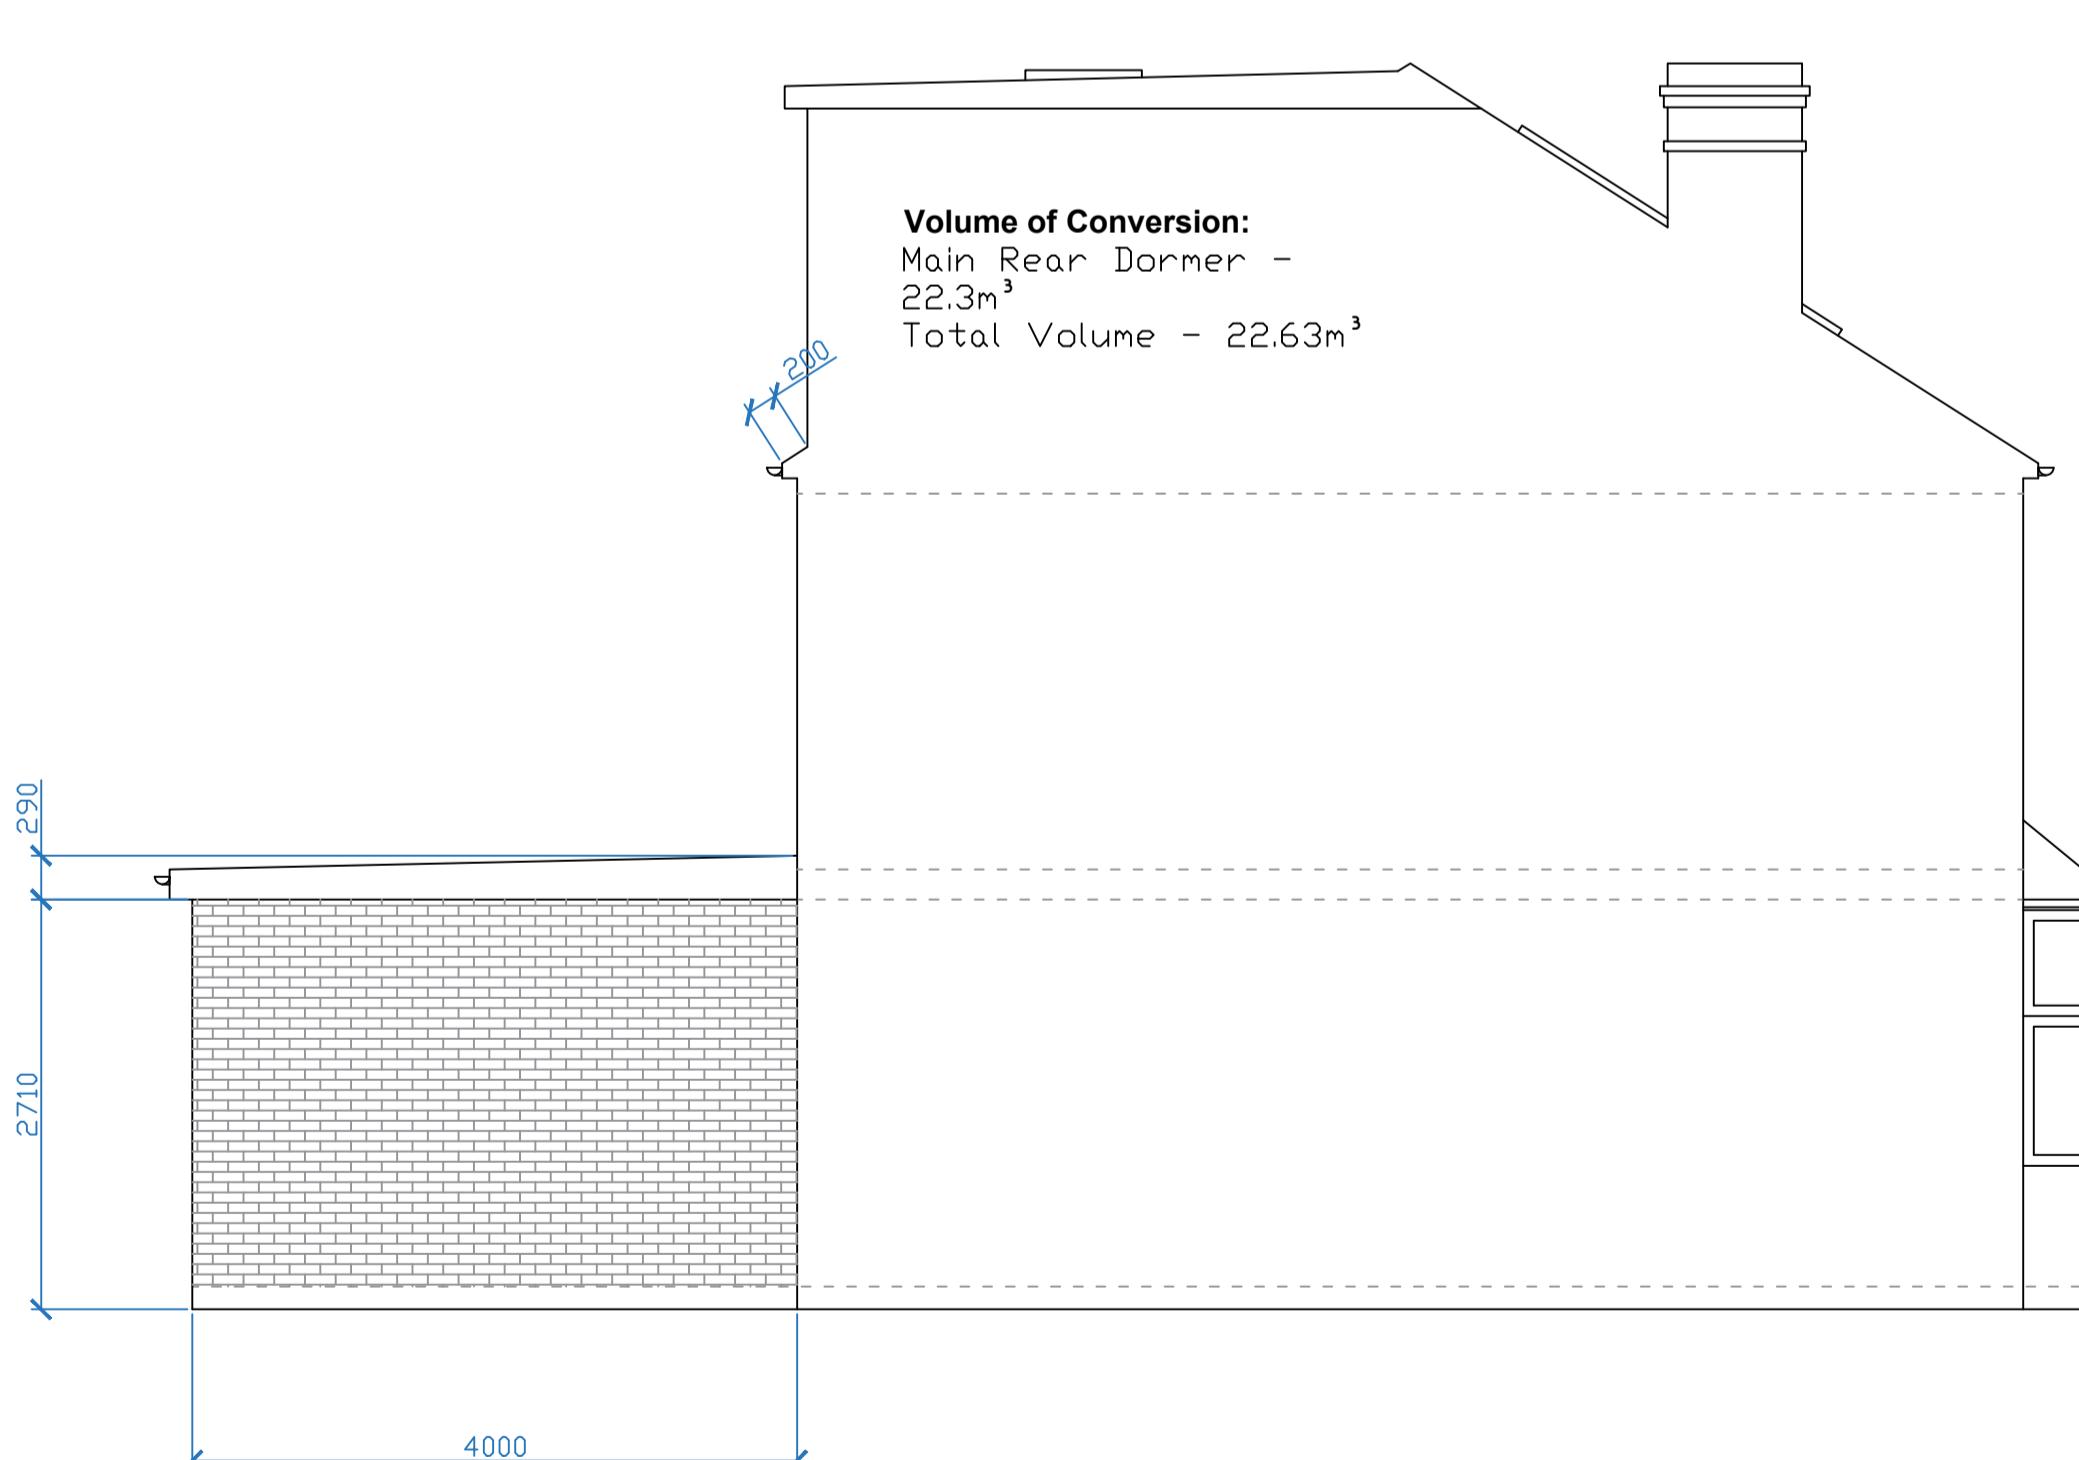

PROPOSED SIDE ELEVATION

SCALE 1:50

REV:	DESCRIPTION:	BY:	DATE:
STATUS: For Planning Approval			

IMS Design & Build
21 Colne Avenue
West Drayton, UB7 7AJ
07791 116802
a_sahid@hotmail.com

CLIENT: Mr E Hazari

ARCHITECT: IMS Design & Build
Mohammed Sahid

SITE: 47 Cromwell Road
Hayes, UB3 2PR

TITLE: Proposed Elevations

SCALE AT A1:	DATE:	DRAWN:	CHECKED:
1:50	21/04/24	MS	MS
PROJECT NO:	DRAWING NO:		

1.41 47CR-EH-002 A01