


HOUSEHOLDER

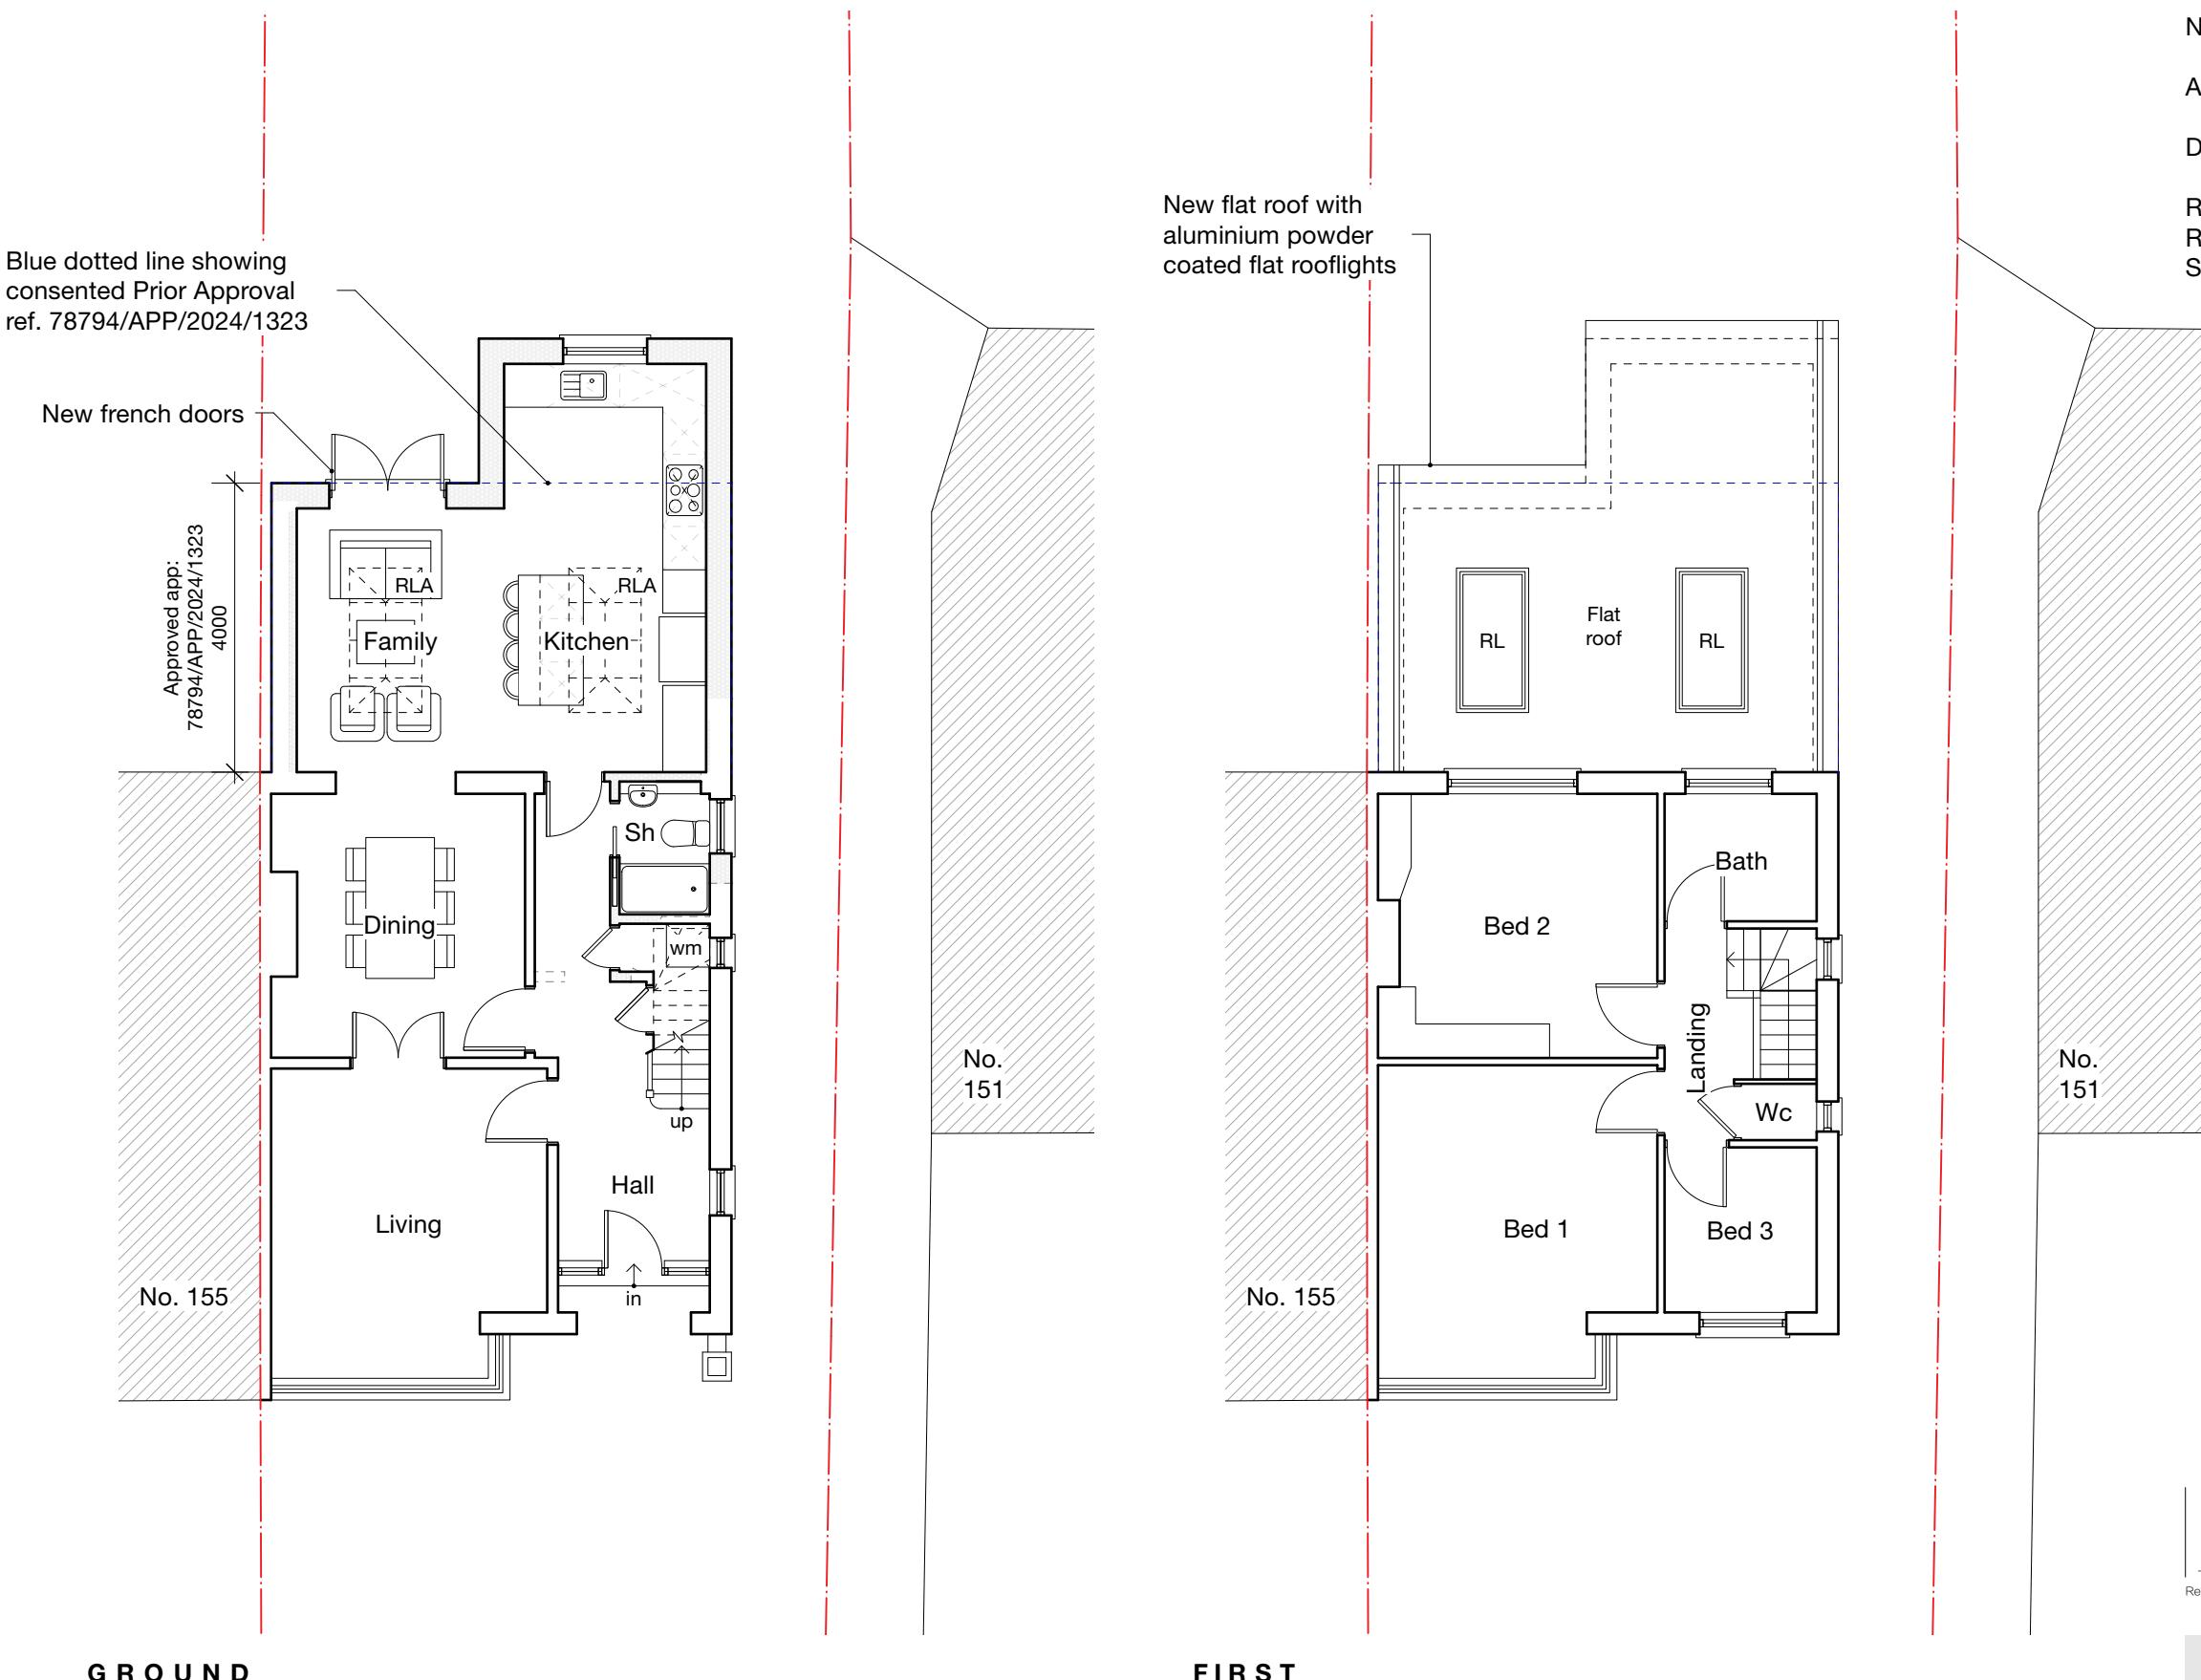


GROUND

FIRST



MASONWOOD
 DESIGN
 www.masonwoodgroup.co.uk
 gc@masonwoodgroup.co.uk
 020 7118 5040

client
 Mr & Mrs Panchal
 project
 153 Cowley Road, Uxbridge UB8 2AJ
 drawing
 PROPOSED GROUND & FIRST FLOOR PLAN
 date
 June 2024
 work stage
 3
 scale
 1:100 at A3
 drawing no
 D01
 project no
 2024.011
 revision
 -

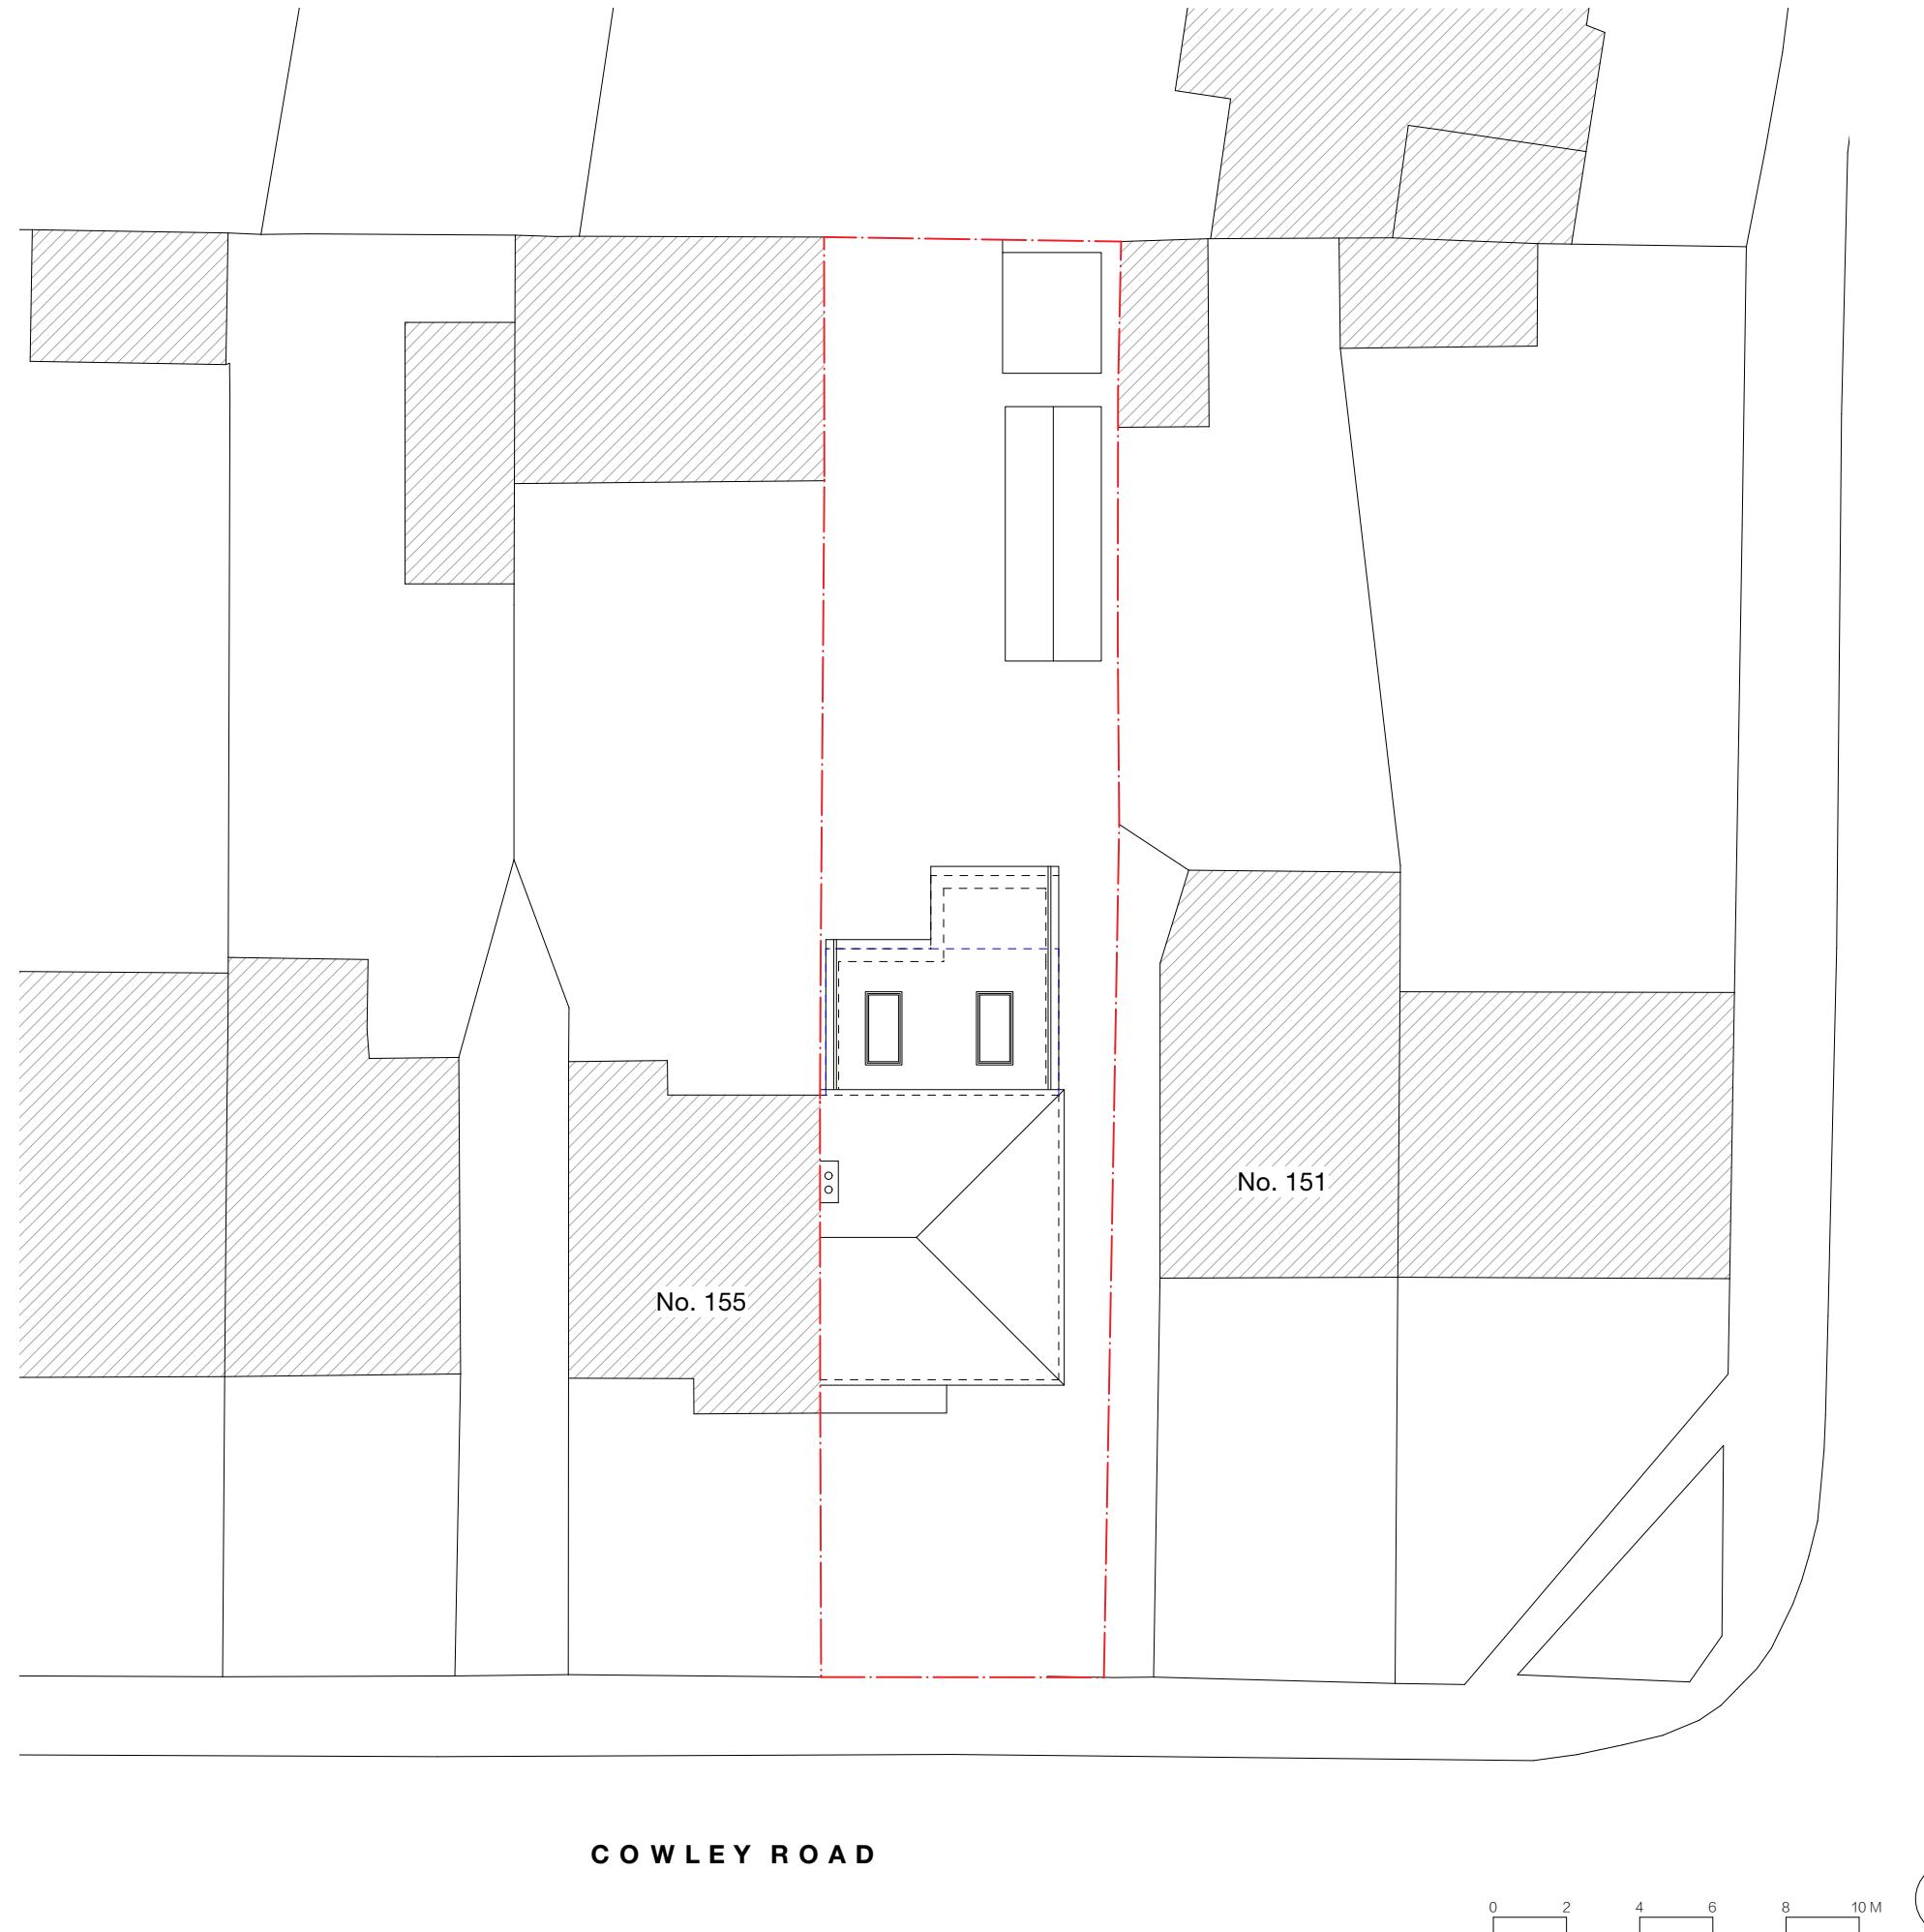

Notes

Revision notes



client
Mr & Mrs Panchal
project
153 Cowley Road, Uxbridge UB8 2AJ
drawing
PROPOSED ROOF & SITE PLAN
date
June 2024
work stage
3
scale
1:200 at A3
drawing no
D02
project no
2024.011
revision
-

HOUSEHOLDER


H O U S E H O L D E R




Notes

All new work shown shaded

Demolition generally shown dotted

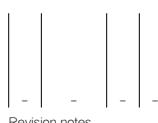

Revision notes

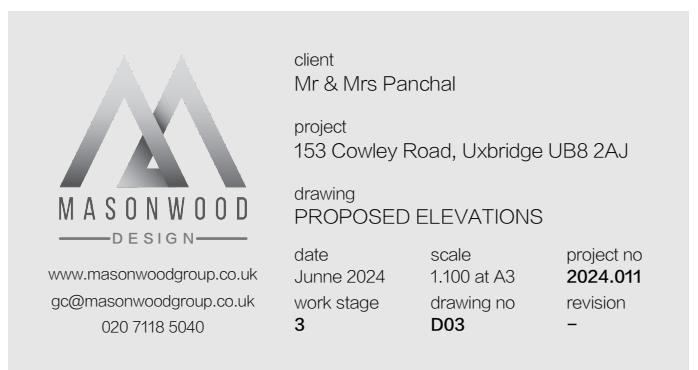

H O U S E H O L D E R



Notes

All new work shown shaded

Demolition generally shown dotted

Revision notes

